


LEGENDA	
SIMBOLO	DESCRIZIONE
	PIAFONIERA CON CORPO E COPPA IN POLICARBONATO, LAMPADA LED
	QUADRO B.T. PER SERVIZI AUSILIARI (0,5/10kV) E RACK: Tipo DT3016/3 mod. ENEL 160147
	INTERRUTTORE DI COMANDO
	PRESA DI CORRENTE 2P+T, 230V, 16A IP55 (COPERCHIO BLU)
	SCATOLA DI DERIVAZIONE
	CONDUTTORIA ELETTRICA CON POSA A VISTA
	CONDUTA NUDA IN RAME DI SEZIONE 35 mmq (PROFONDITA' DI POSA 1,00 m)
	PUNTAZZA A CRUCE IN ACCIAIO ZINCATO DIM. 90x50x5mm, L=1,5m

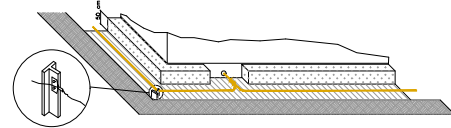

12/06/20	00	EMMISSIONE PER APPROVAZIONE	-	-	-
DATE/DATA	REV.	COMMENTS/COMMENTI	DRAWN BY	CHECKED BY	APPROVED BY
			DESIGNATO DA	CONTROLLATO DA	APPROVATO DA
 Queveq Renewables Unit 3.21 1110 Great West Road TW8 0QP, London			 ecenergy Powering renewables Ecosardinia 2 S.r.l. Via Manzoni 30, Milano (MI)		
Association Number 2832A <small>WE GUARANTEE THE INTEGRITY OF OUR PRODUCTS AND SERVICES AND WE COMMIT OURSELVES TO THE PROTECTION OF THE ENVIRONMENT AND THE WELL-BEING OF OUR CUSTOMERS. WE ARE A MEMBER OF THE ASSOCIATION OF RENEWABLE ENERGY COMPANIES (ARER) AND WE ARE A MEMBER OF THE ASSOCIATION OF RENEWABLE ENERGY COMPANIES (ARER).</small>			ing. Roberto Montemurro		
Cabina di consegna e-distribuzione Impianto per la produzione di energia fotovoltaica da 13.793 Mwp "Cirfini" - Comune di Gonnese - Portofino (SU)					DIM. A1 DRAWING SCALE 1:50 PAGE 1 of 1
DOCUMENT NAME PV016-ODR012					