


1. LEGENDA

AREAS 01
AREAS 02
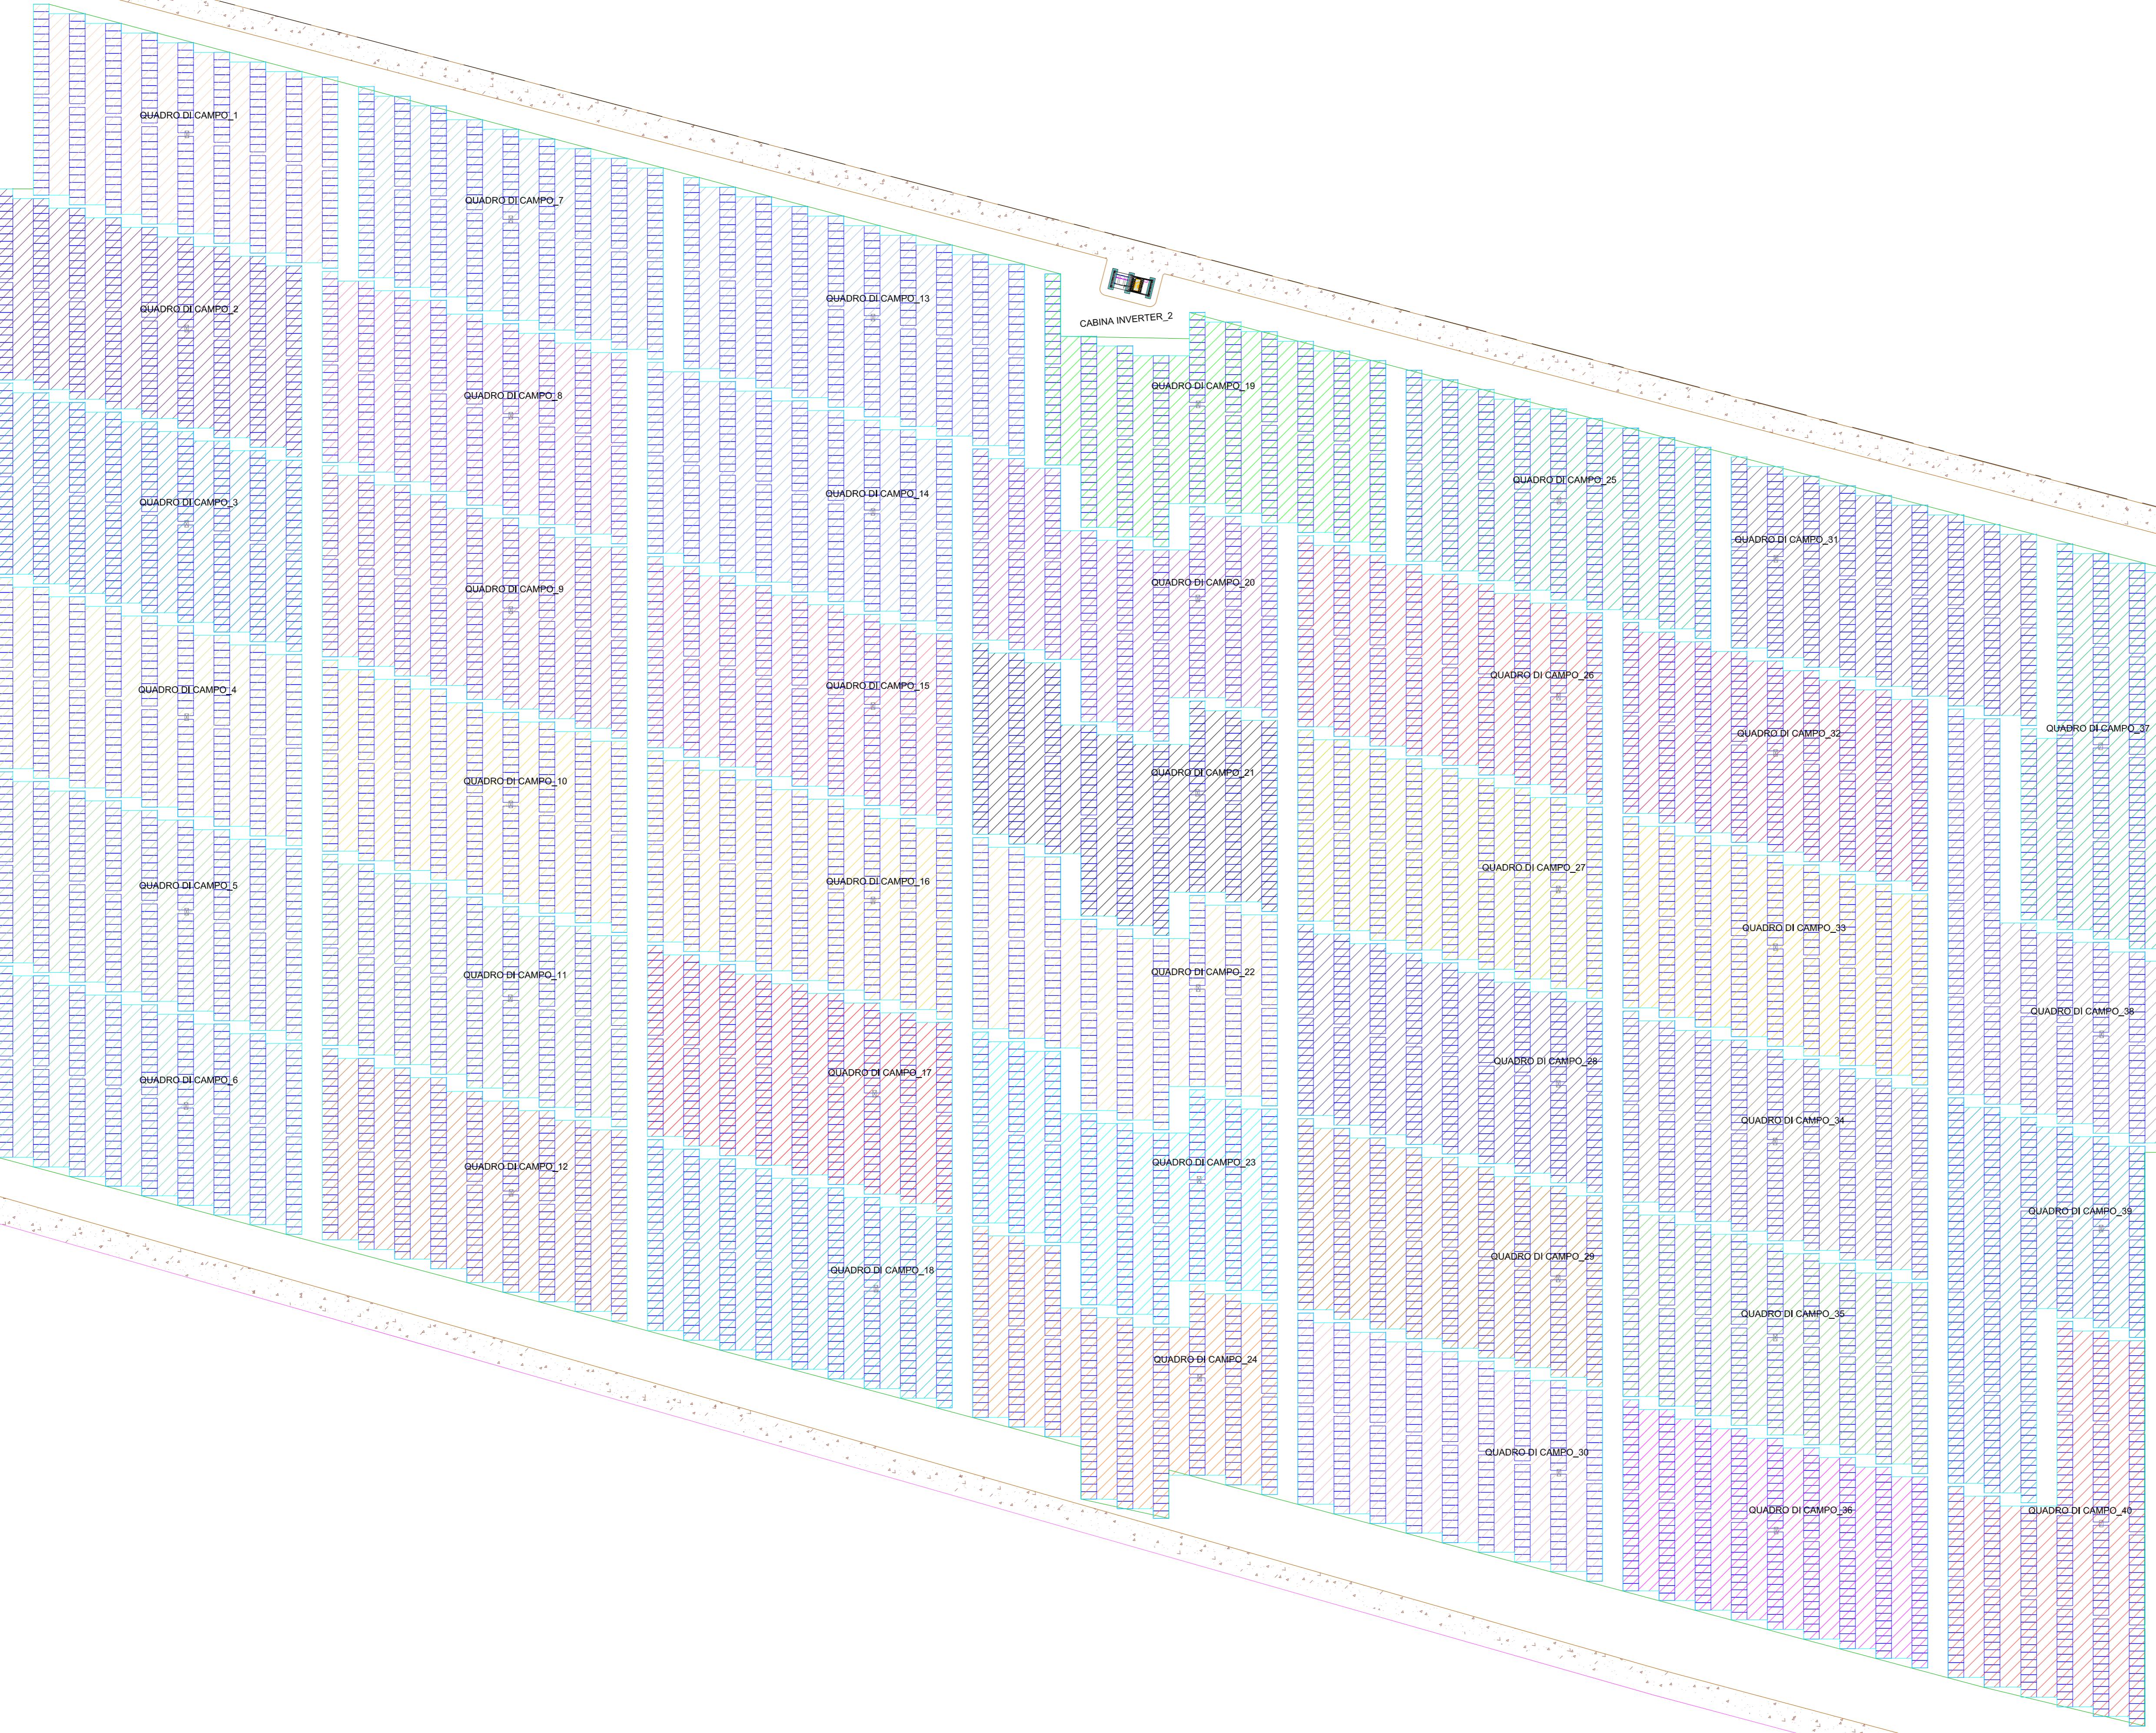

CERIGNOLA		REGIONE PUGLIA	PROVINCIA DI FOGGIA	
IMPIANTO AGRIVOLTAICO E RELATIVE OPERE ED INFRASTRUTTURE CONNESSE DELLA POTENZA ELETTRICA DI 140,66 MW (ex 120MW) SITO NEL COMUNE DI CERIGNOLA				
PROGETTO DEFINITIVO				
Layout Campo "A2" - Sottocampo 2				
PropONENTE:	Progettazione:			
CERIGNOLA SOLAR 2 S.R.L. Via Antonio Locatelli n.1 37122 Verona P.IVA 0474163032 cerignolasolar2@pec.it	WH Group s.r.l. Via Antonio Locatelli n.1 37122 Verona P.IVA 1233611003 ingegneria@entg-group.eu			
Spazio riservato agli Enti:				
Foto: PE17Q60_ElaboratoGrafico_4.2.9_3.12	Cod. PE17Q60	Scala 1:500		
Rev.	Data	Descrizione	Redatto	Approvato
00	08/03/2022	V.I.A. Ministeriale	A. Tartaglia	S.M. Caputo
4.2.9_3.12				
CERIGNOLA SOLAR 2 S.R.L. Via Antonio Locatelli n.1 37122 Verona cerignolasolar2@pec.it				