

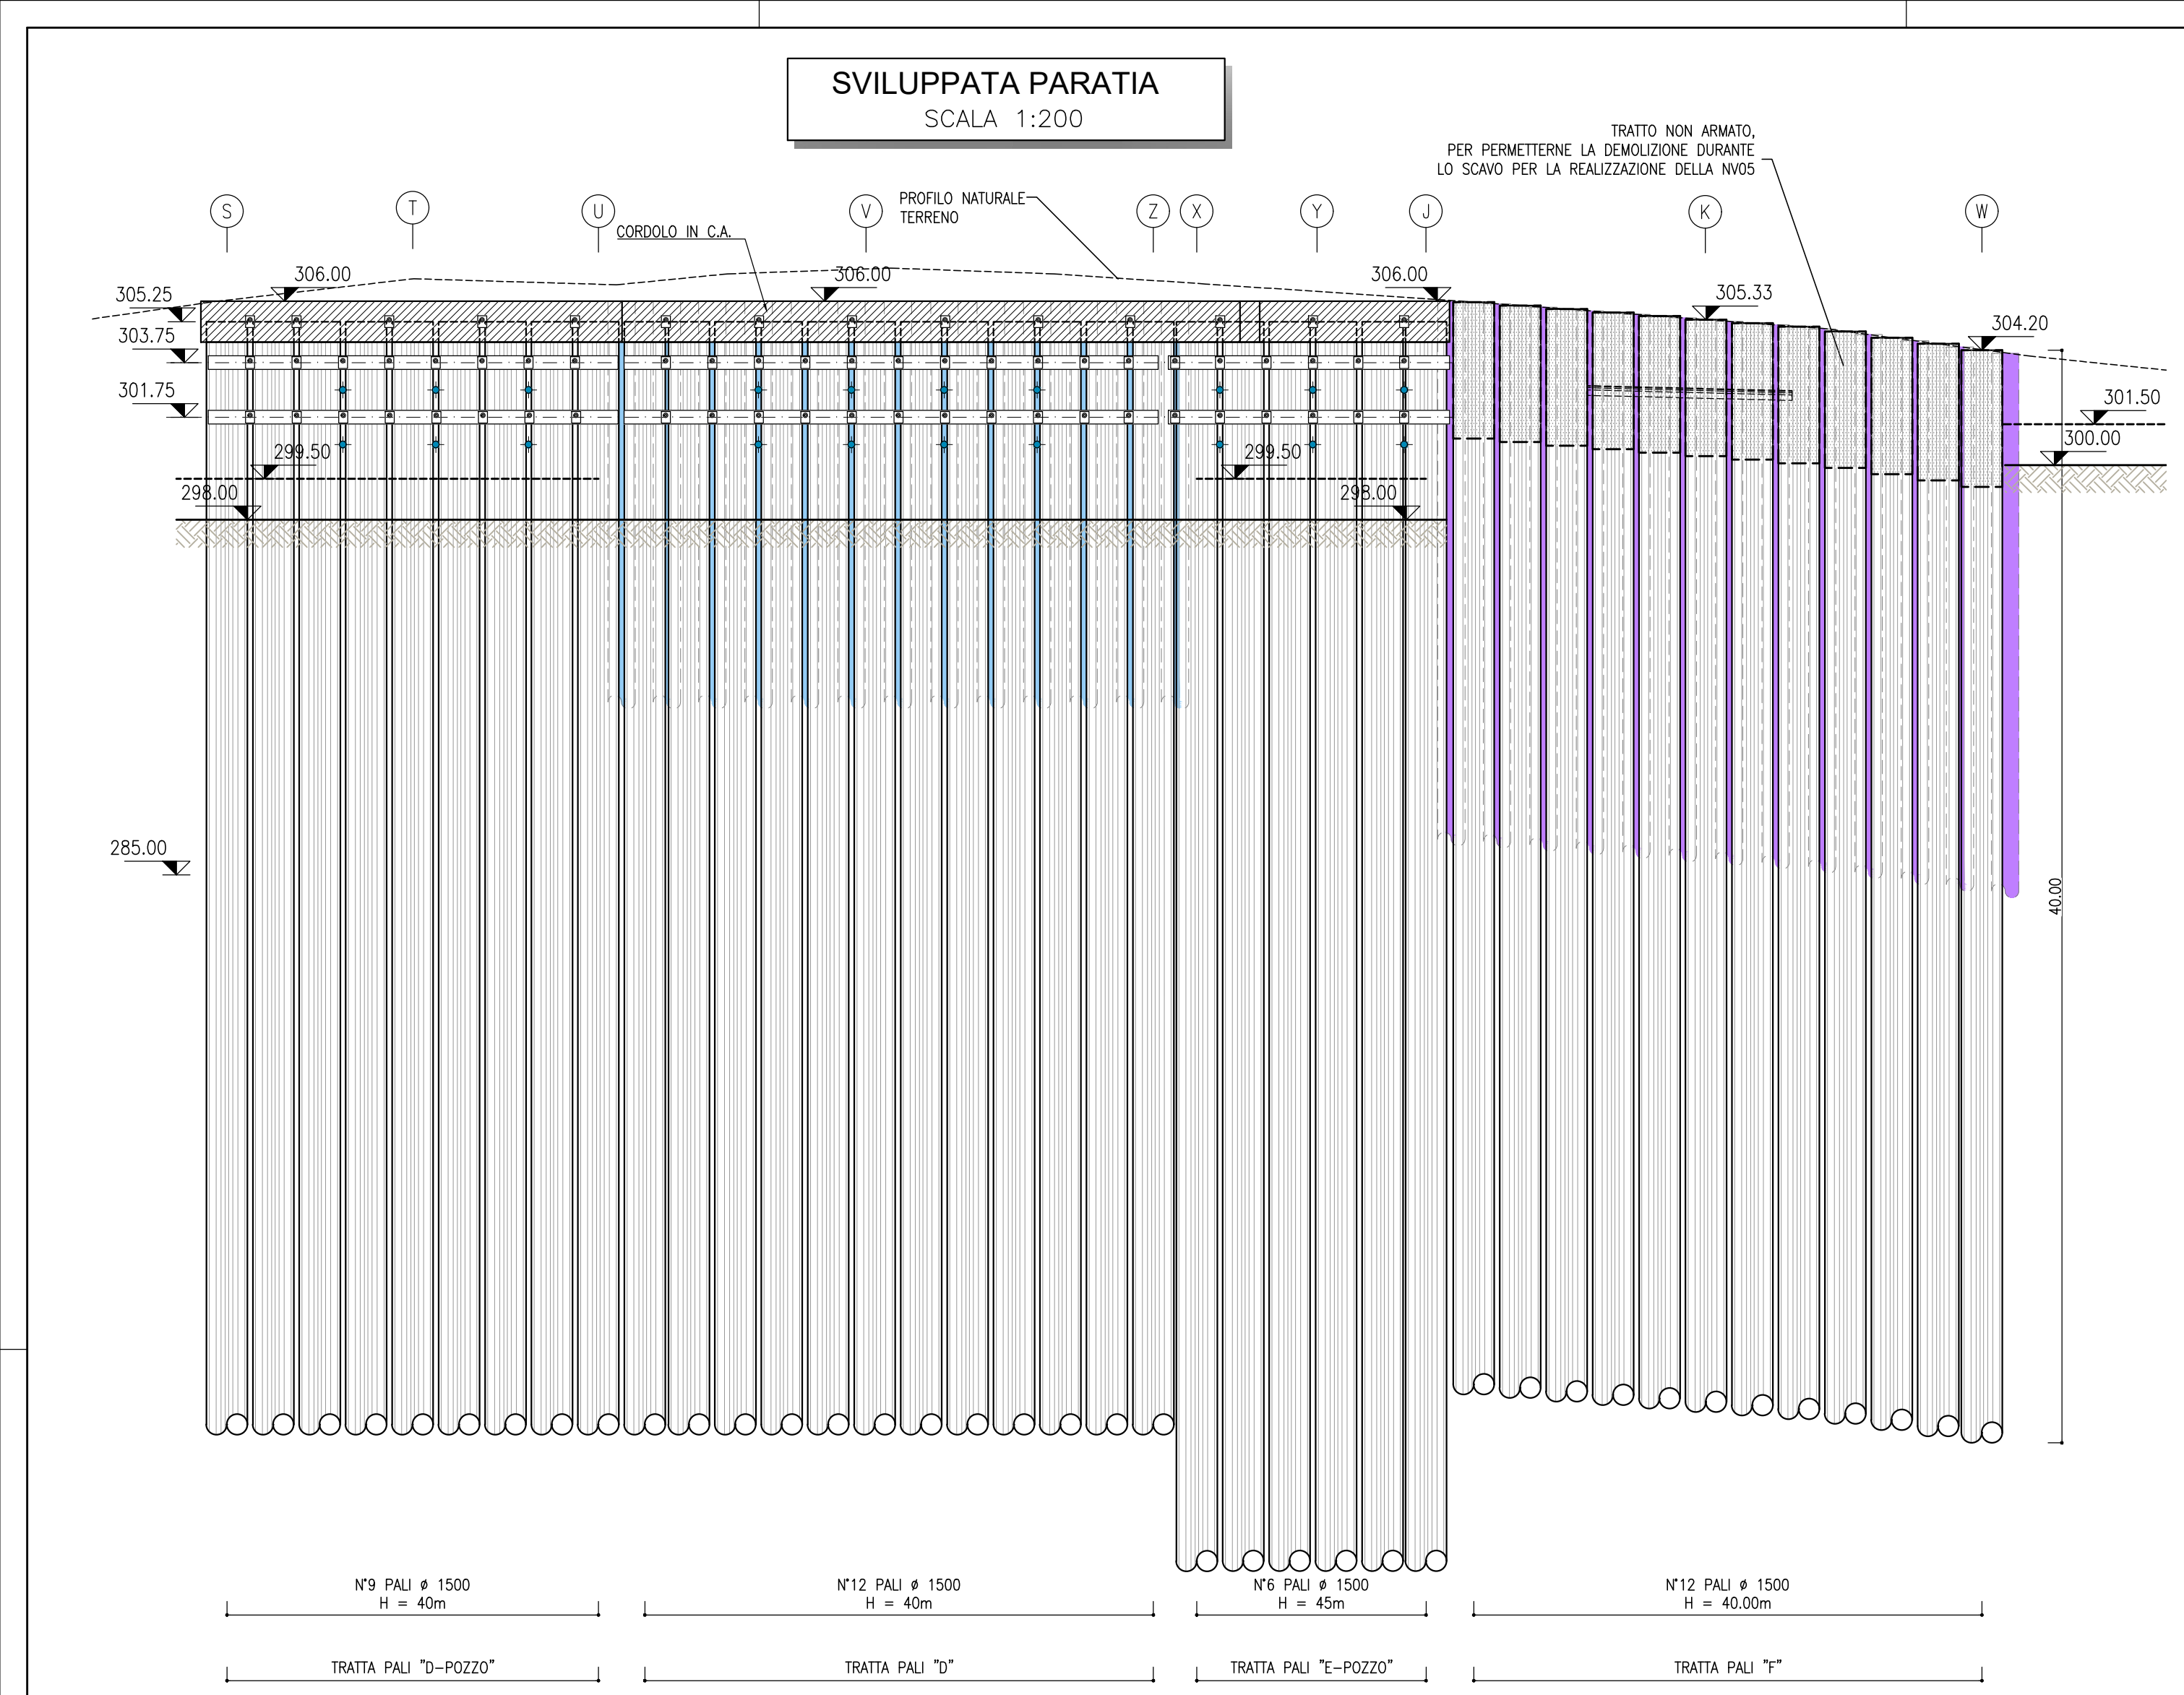


TABELLA FERRI - ARMATURA PALO TIPO "D-POZZO" - Ø1500 L=40.00m					
POS.	N.	DIAM.	LUNG.(cm)	P.U.	PESO(Kg)
1E	24	26	1200	4.168	28800
1D	24	26	1200	4.168	28800
2	48	32	1200	6.313	57600
3	48	32	1200	6.313	57600
4	48	32	1035	6.313	49680
6	43	16	1200	1.578	51600
6A	87	16	1200	1.578	104400
8	15	24	446	3.551	6690
9	6	24	447	3.551	2682
Totale (Kg)					15605
Incidenza					218 kg/mc

TABELLA FERRI - ARMATURA PALO TIPO "D" - Ø1500 L=40.00m					
POS.	N.	DIAM.	LUNG.(cm)	P.U.	PESO(Kg)
1	24	26	1200	4.168	28800
2	48	32	1200	6.313	57600
3	48	32	1200	6.313	57600
4	48	32	1035	6.313	49680
6	43	16	1200	1.578	51600
6A	43	16	1200	1.578	51600
7	6	24	450	3.551	2700
8	15	24	446	3.551	6690
Totale (Kg)					13969
Incidenza					195 kg/mc

TABELLA FERRI - ARMATURA PALO TIPO "E-POZZO" - Ø1500 L=45.00m					
POS.	N.	DIAM.	LUNG.(cm)	P.U.	PESO(Kg)
1A	24	30	695	5.549	16680
1B	24	26	695	4.168	16680
1C	48	32	1200	6.313	57600
2	48	32	1200	6.313	57600
3	48	32	1200	6.313	57600
4	48	32	1035	6.313	49680
6	32	16	1200	1.578	38400
6A	131	16	1200	1.578	157200
8	20	24	446	3.551	8920
9	4	24	447	3.551	1738
Totale (Kg)					19134
Incidenza					237 kg/mc

