



Tipici di attraversamento rif. Norme CEI 11-17

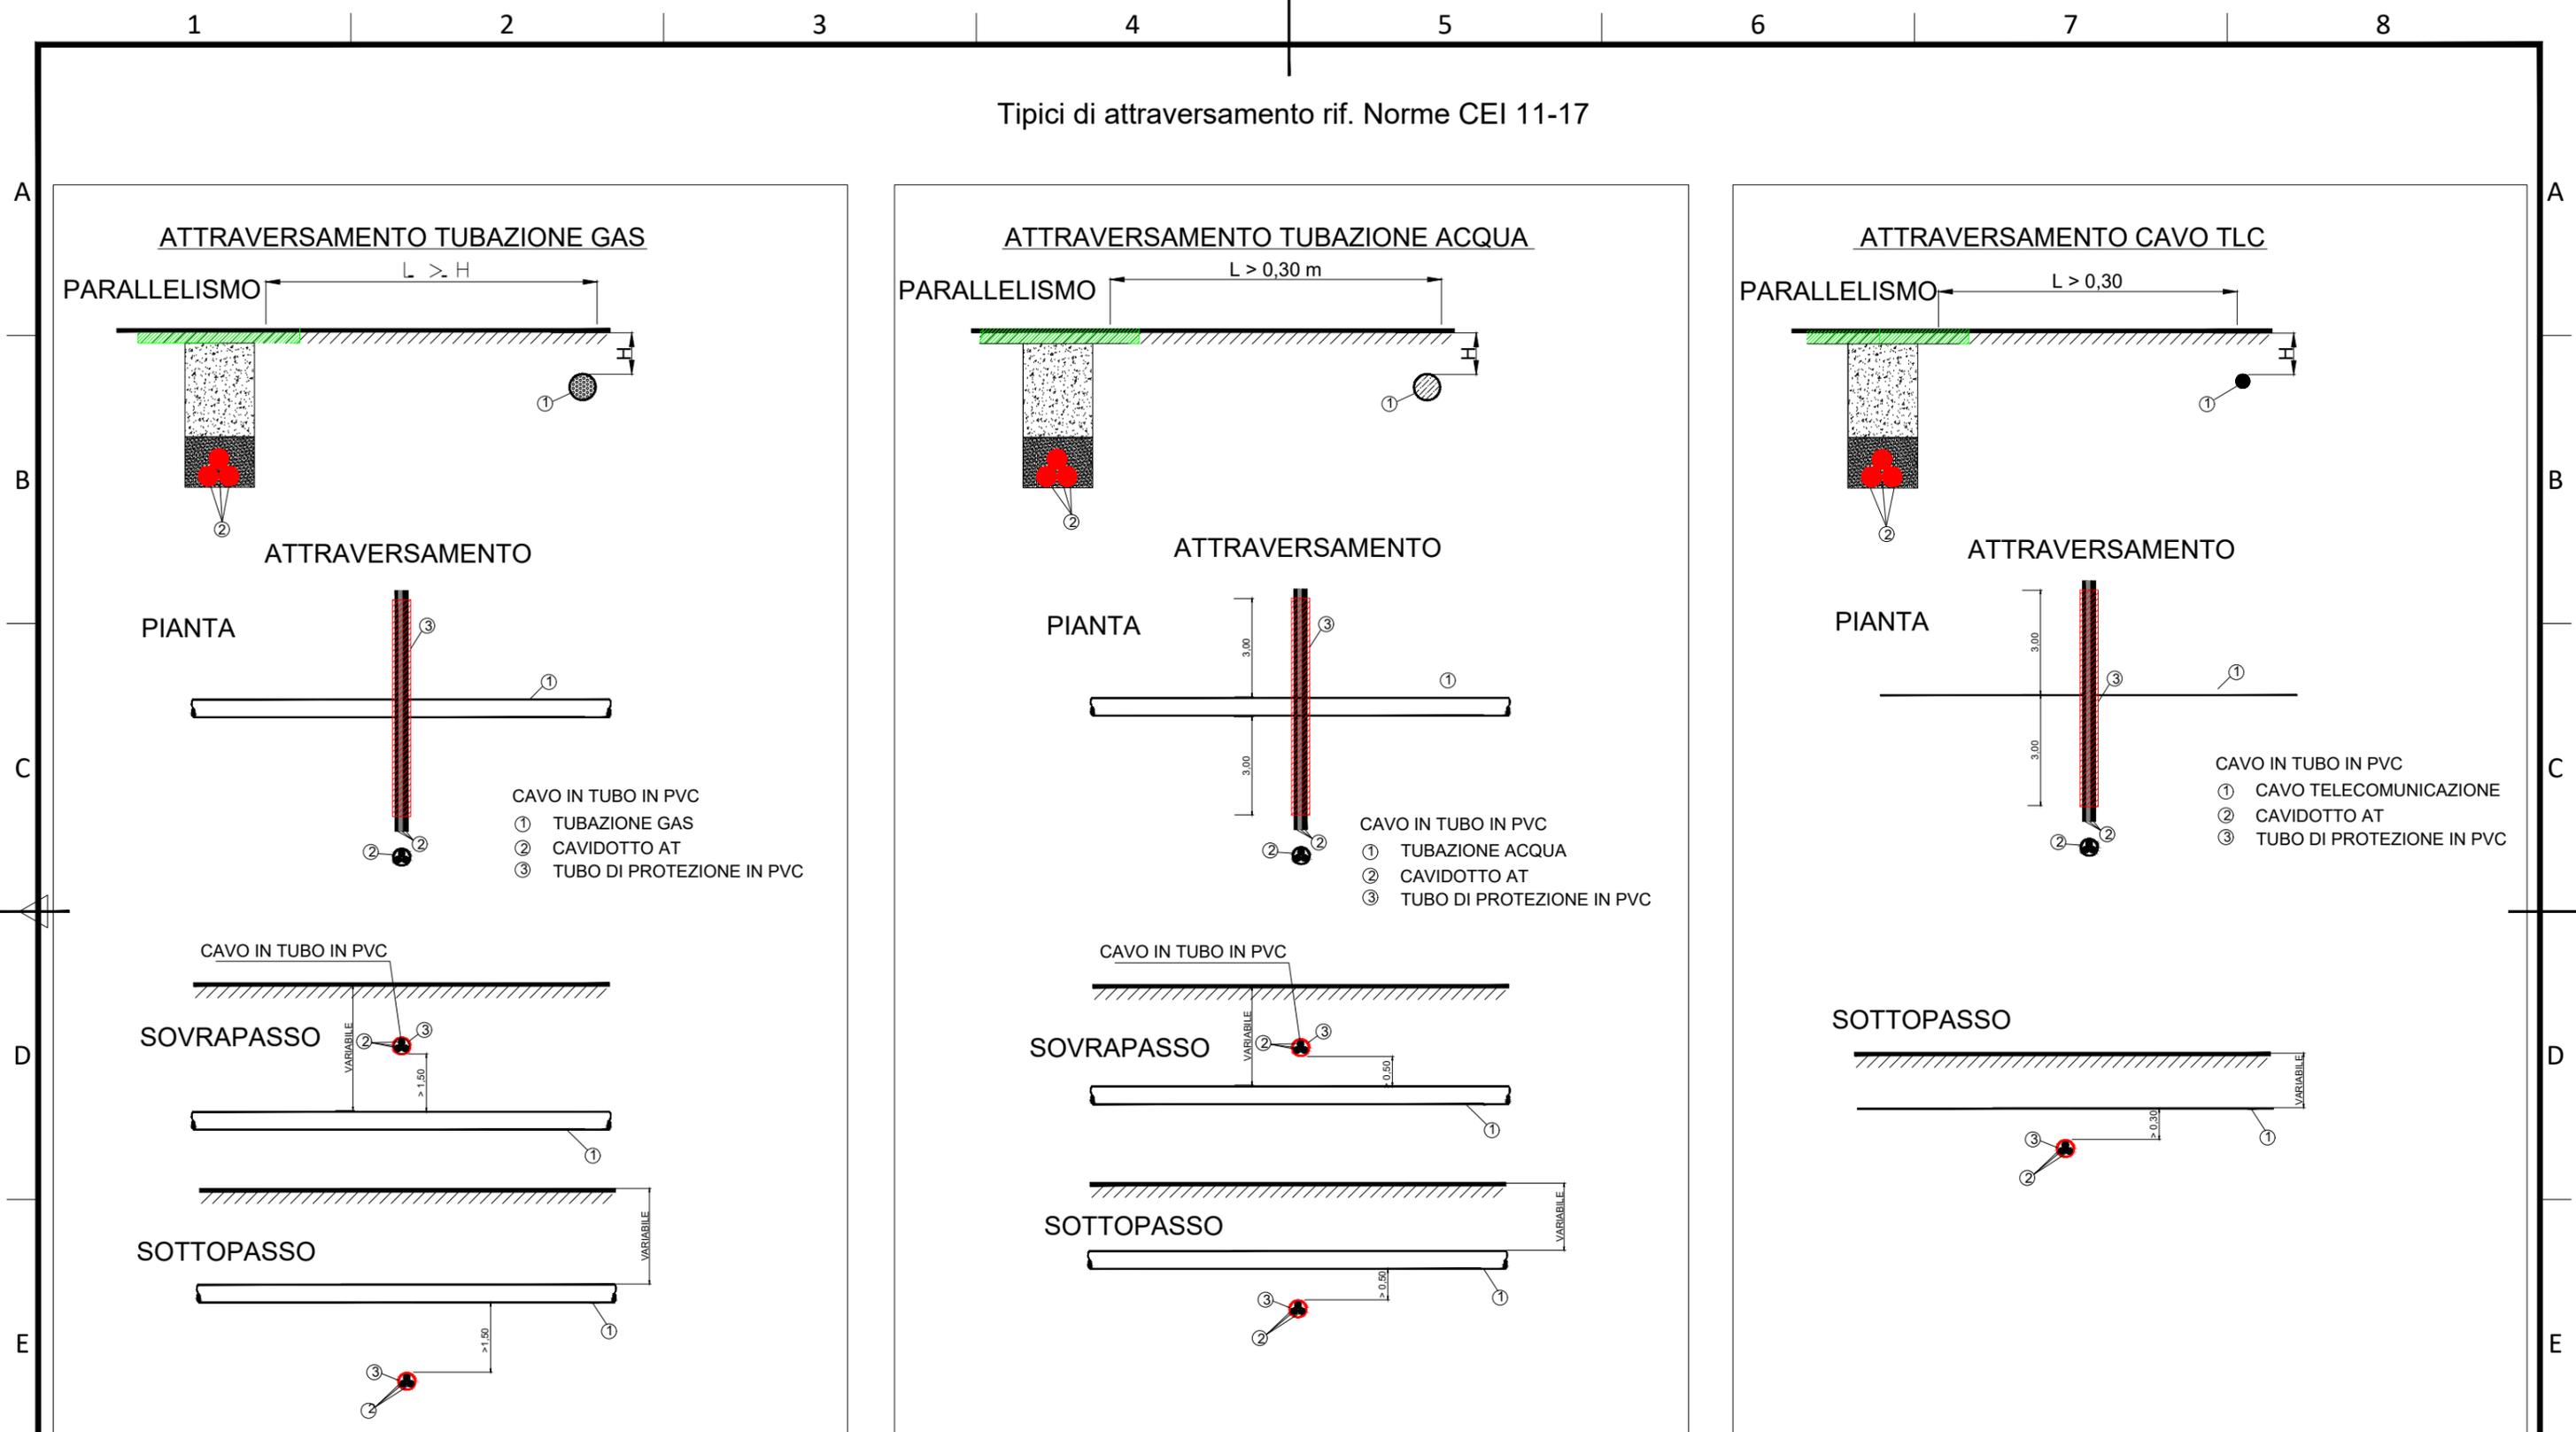


D						DATE	SCALE	RePlus S.r.l.	edp renewables	INSE Srl
C							DRAWN	INSE		CAD Vers.: B Page Vers.: X
B	28/02/2022	INSE Srl	INSE Srl			02/22	CHECKED	INSE		Name Collection Page: 01
A	10/05/2020	INSE Srl	INSE Srl			05/20	REVISED-EDPR			Cont: 02
EDIC.	DATE	DRAWN	CHECKED	REVISED-EDPR	MODIFICATION			Format A3		CAD N°: OW320290311BW_CMOEL15

Tipici di attraversamento rif. Norme CEI 11-17

ATTRAVERSAMENTO CANALE-TRATTURO

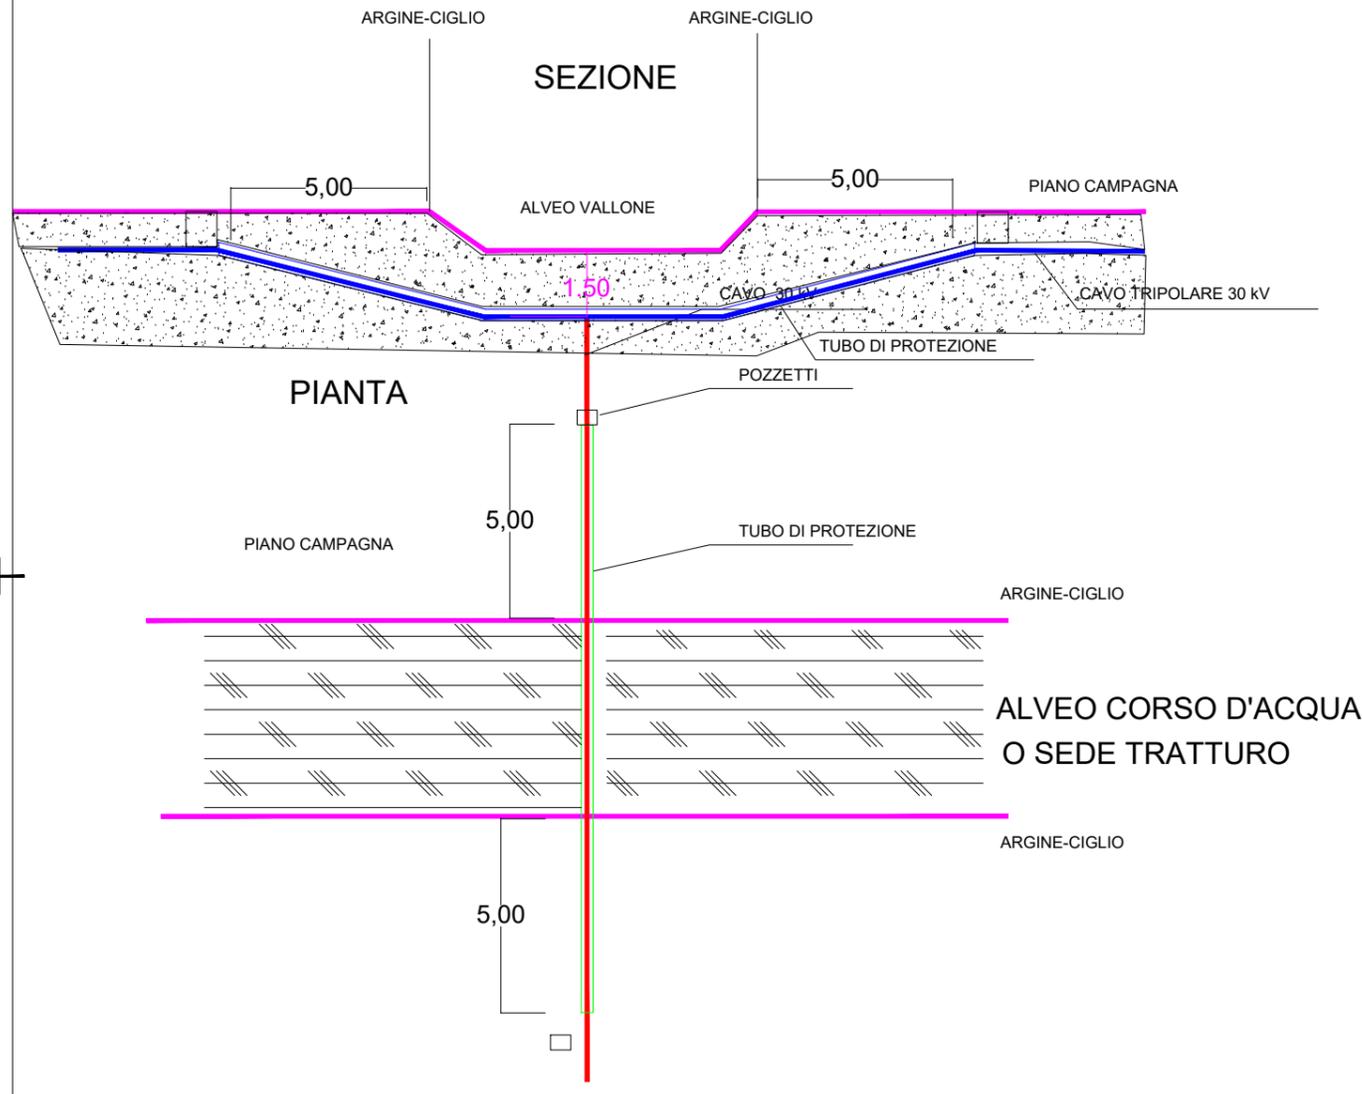

ATTRAVERSAMENTO FERROVIA

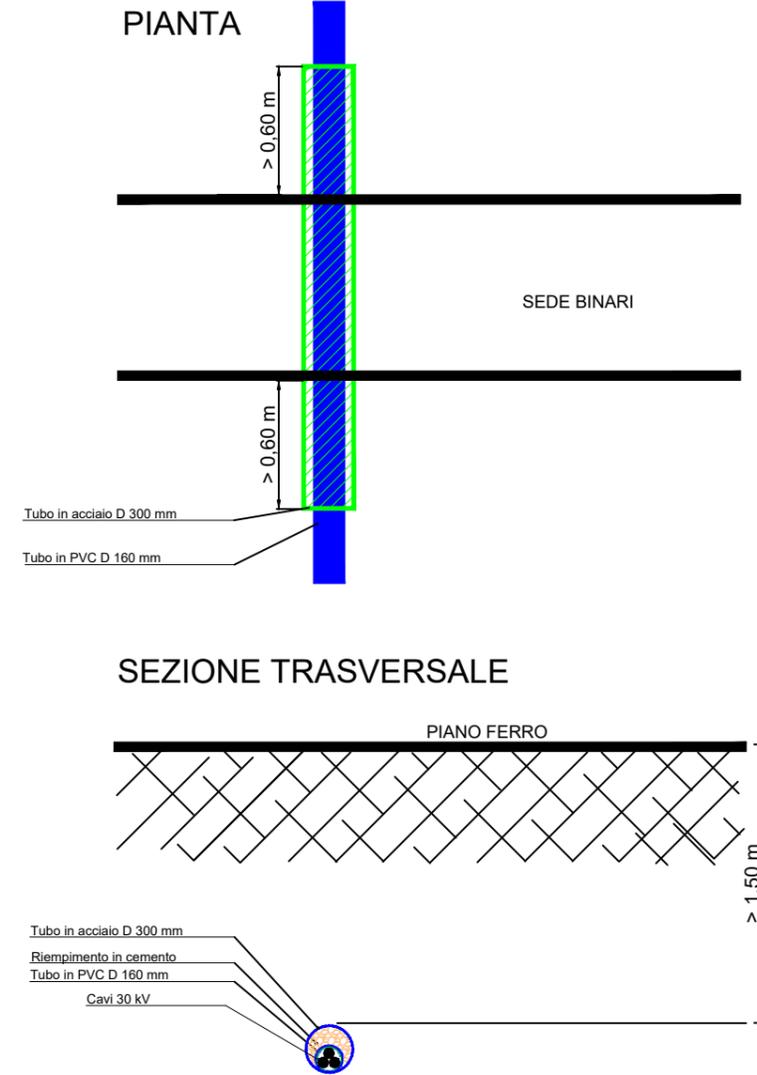

D						DATE	SCALE	RePlus S.r.l. 	INSE Srl CAD Vers.: B Page Vers.: X
C							DRAWN INSE		
B	28/02/2022	INSE Srl	INSE Srl			02/22	CHECKED INSE	Parco eolico Campomarino Particolari costruttivi risoluzione interferenze cavidotto MT Regione Molise - Comune di Campomarino (CB)	Name Collection Page: 02 Cont: 02
A	10/05/2020	INSE Srl	INSE Srl			05/20	REVISED-EDPR		
EDIC.	DATE	DRAWN	CHECKED	REVISED-EDPR	MODIFICATION		Format A3		CAD N°: OW320290311BW_CMOEL15

