


30-FL-4904

ENCLOSED GROUND  
FLARE

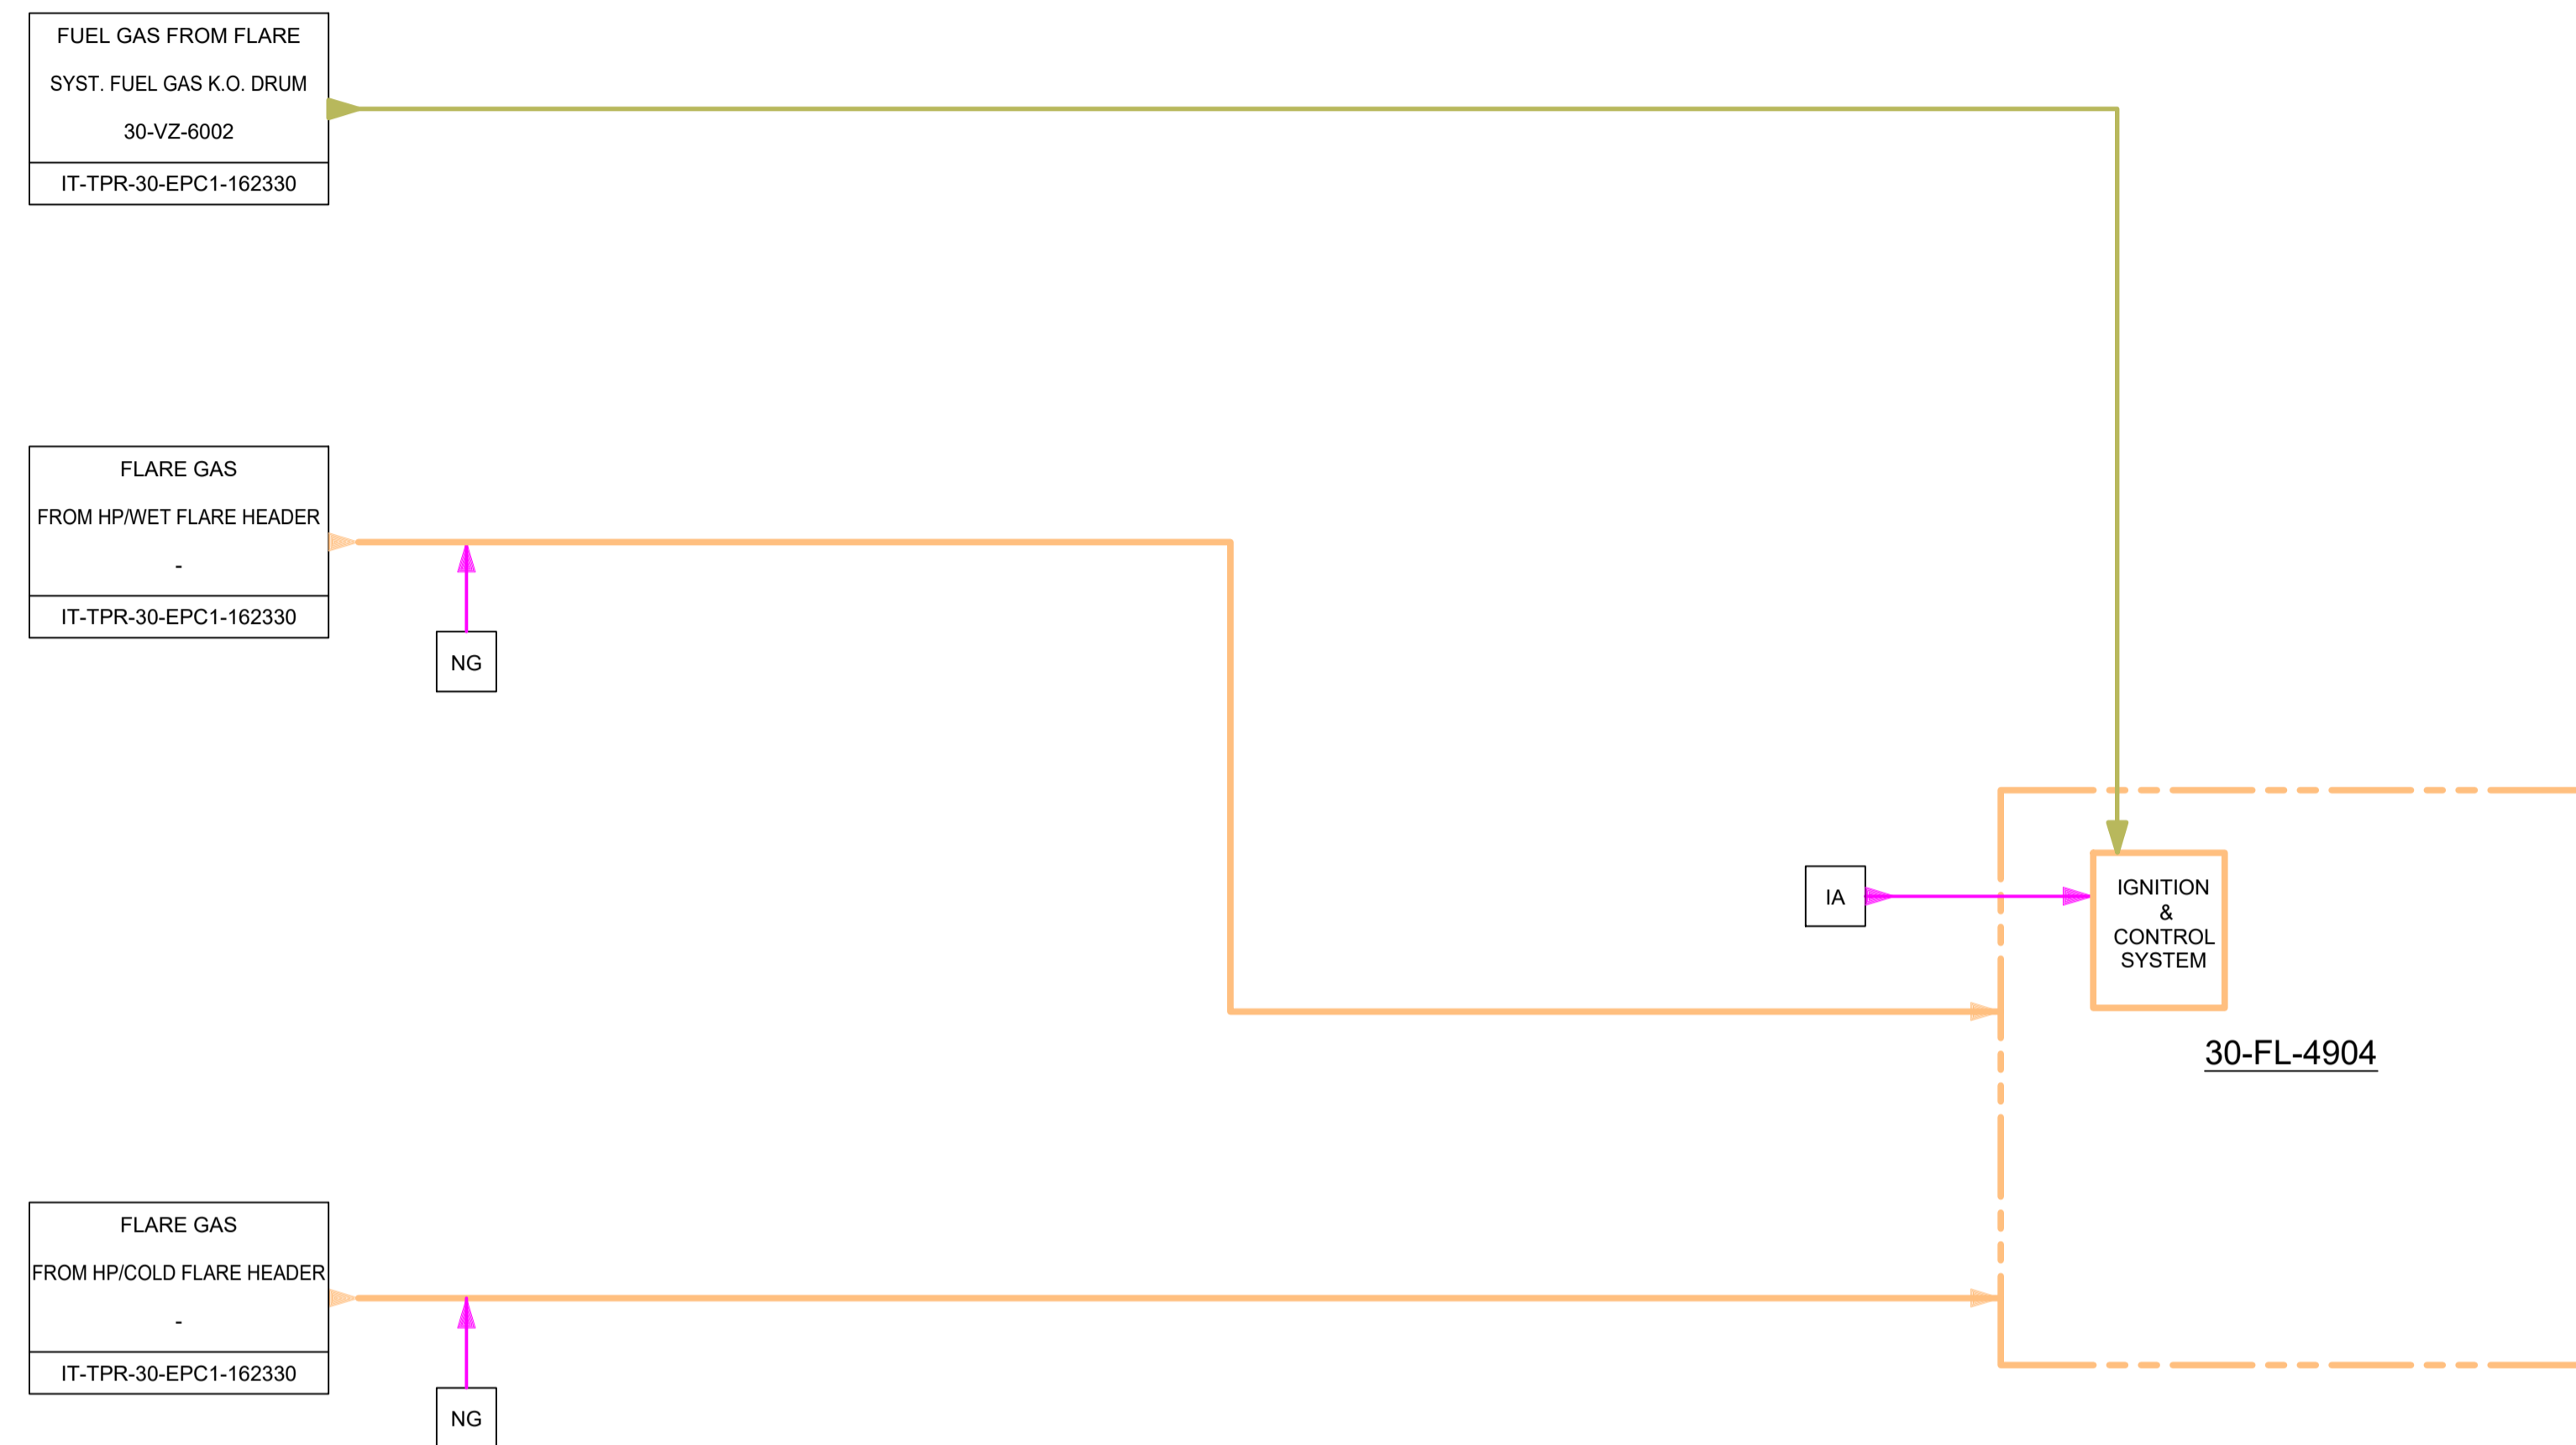

REFERENCE DRAWINGS

GENERAL NOTES:

LEGEND:

- STREAM NUMBER.
- TEMPERATURE, °C
- PRESSURE, barg
- DUTY, kW.
- MASS FLOW, kg/h.
- LOW PRESSURE FUEL GAS (TO USERS)
- HIGH PRESSURE WET FLARE
- HIGH PRESSURE COLD FLARE
- LOW PRESSURE ACID FLARE
- INSTRUMENT AIR
- LOW PRESSURE STEAM
- LOW PRESSURE STEAM CONDENSATES
- NITROGEN GAS
- ASPHALTENE SOLVENT
- DEMINEALIZED WATER

00	13-May-2022	IFR	Issued for Review	F.Valentini G.Giordano D.Cuscunà
----	-------------	-----	-------------------	----------------------------------

Revision	Date	Status	Revision memo	Issued by	Checked by	Approved by
----------	------	--------	---------------	-----------	------------	-------------



This document is the property of TOTAL and shall not be disclosed to third parties or reproduced without permission of the owner.  
This document has been generated by an Electronic Document Management System. When printed it is considered as a for information only copy.  
The controlled copy is the screen version and it is the holder's responsibility that he/she holds the latest valid version.

FLARE GAS RECOVERY SYSTEM & ENCLOSED GROUND FLARE  
ENGINEERING DETAILS  
PROCESS FLOW DIAGRAM FOR ENCLOSED GROUND FLARE  
DIAGRAMMA DI FLUSSO DI PROCESSO PER LA TORCIA A TERRA CHIUSA

Doc Type: PFD	Syst. / S-Syst.: 49	Discipline: PRO	Electronic Filename IT-TPR-30-DGIM-100909_rev00.dwg
COMPANY Document N°	IT-TPR-30-DGIM-100909	REV: 00	Scale NONE
CONTRACTOR Document N°	22-111-PK-DV-0005	Format: A1	Sheet 1 of 1