


SPV

TRENTO

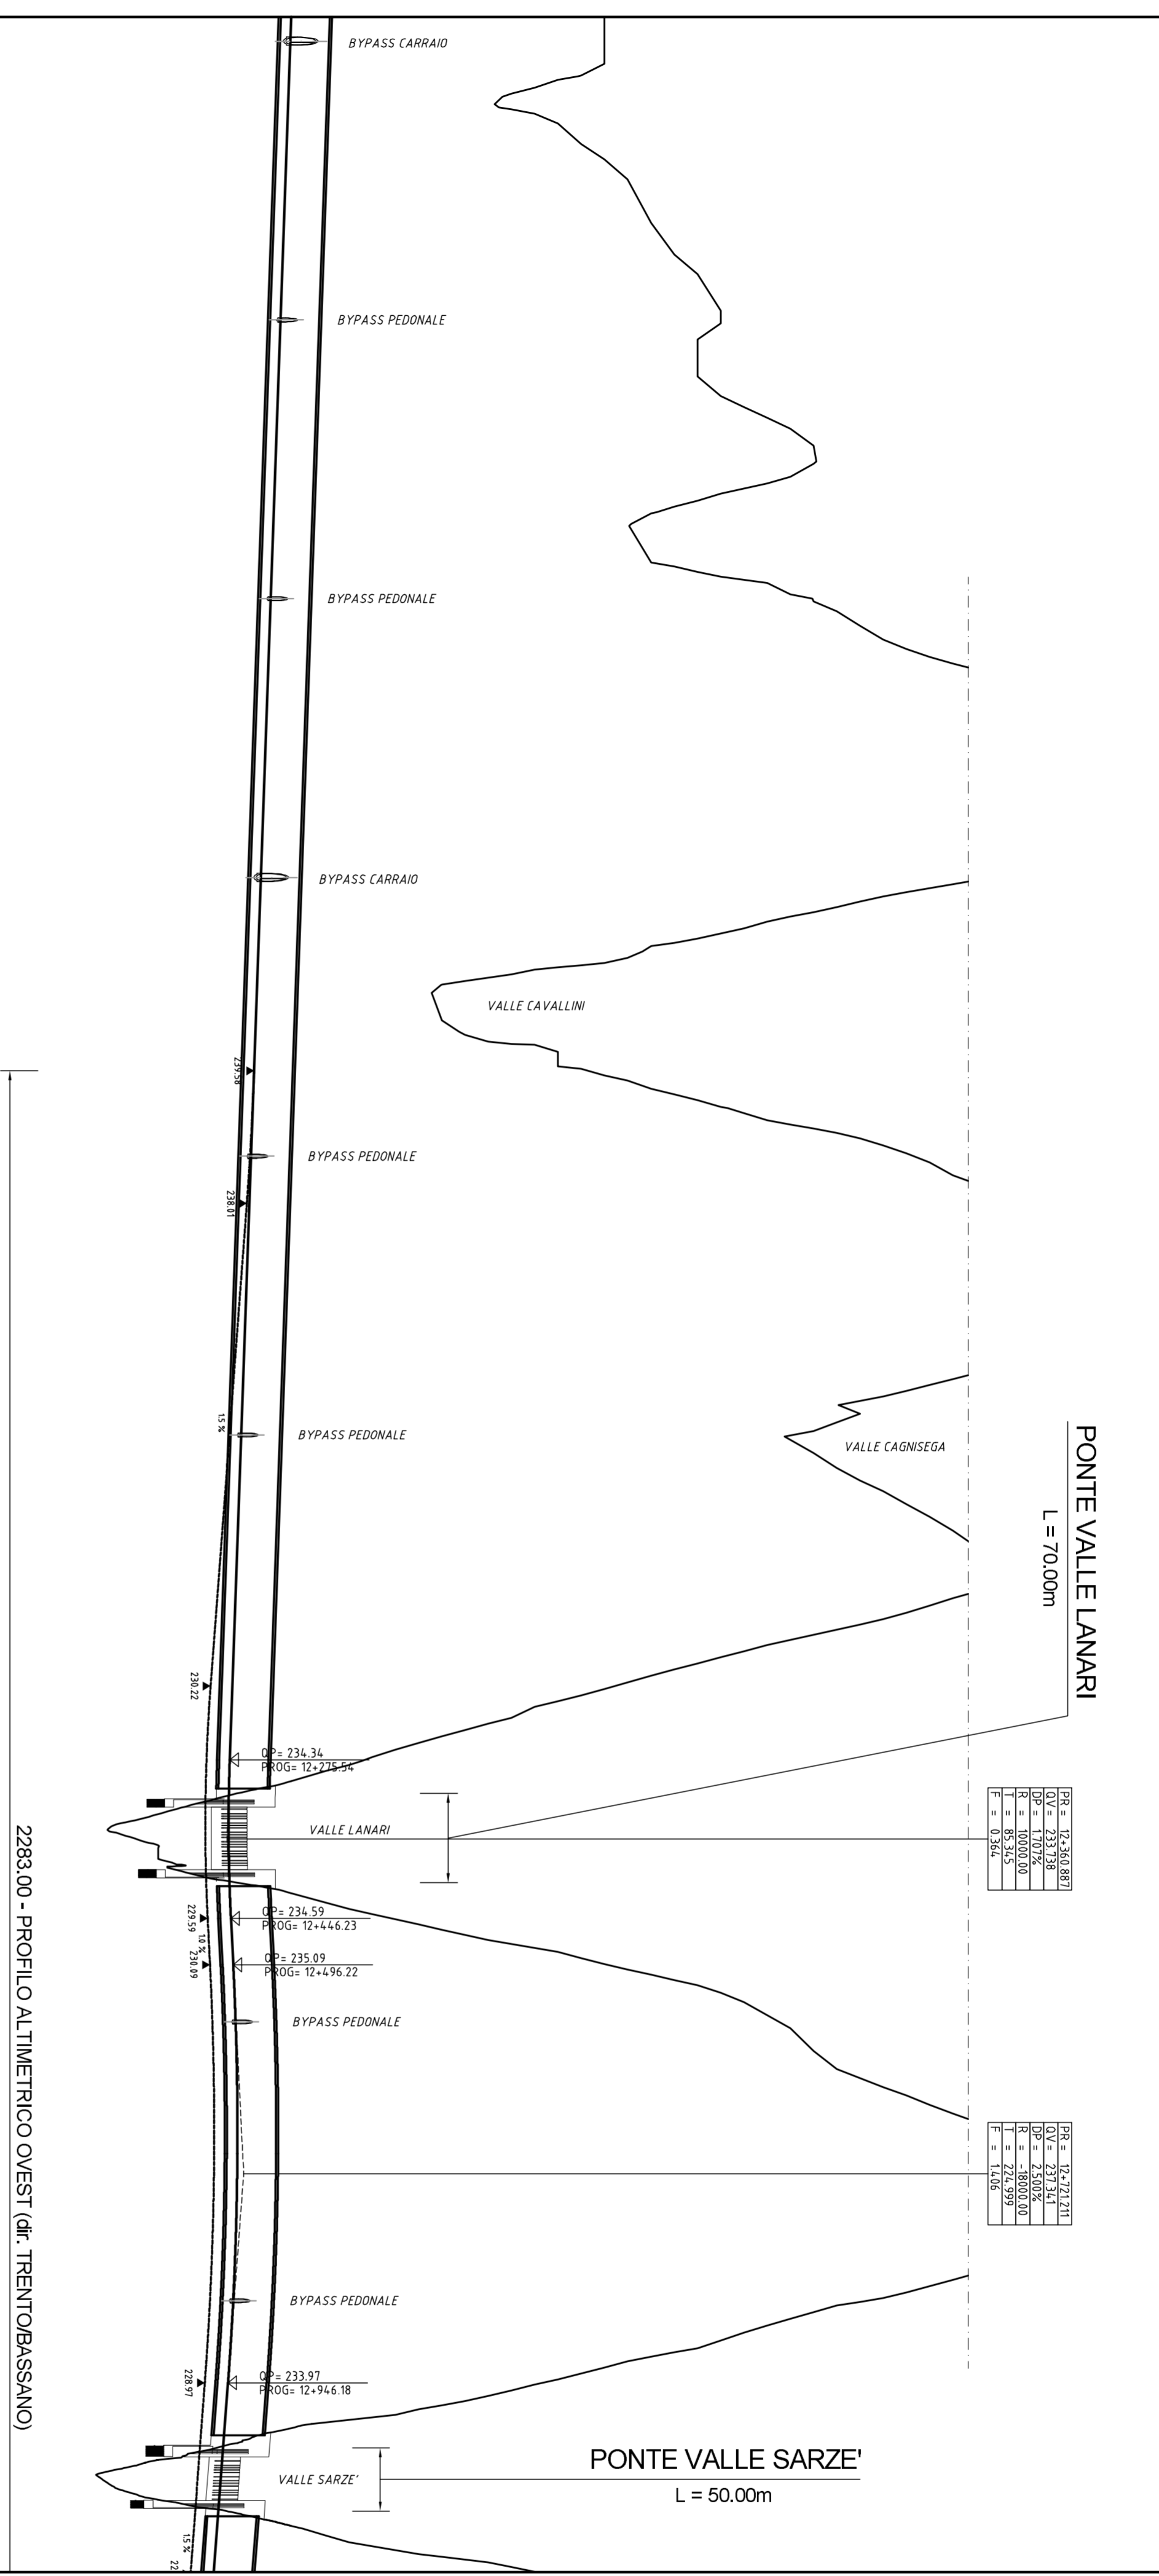

GALLERIA NATURALE SOLAGNA
 L = 2822 m

GALLERIA NATURALE FONTANAZZI
 L = 591 m

Scale 1:5000/1000 OR. = 1:500	
