




Sezione 4-4

(1:200)

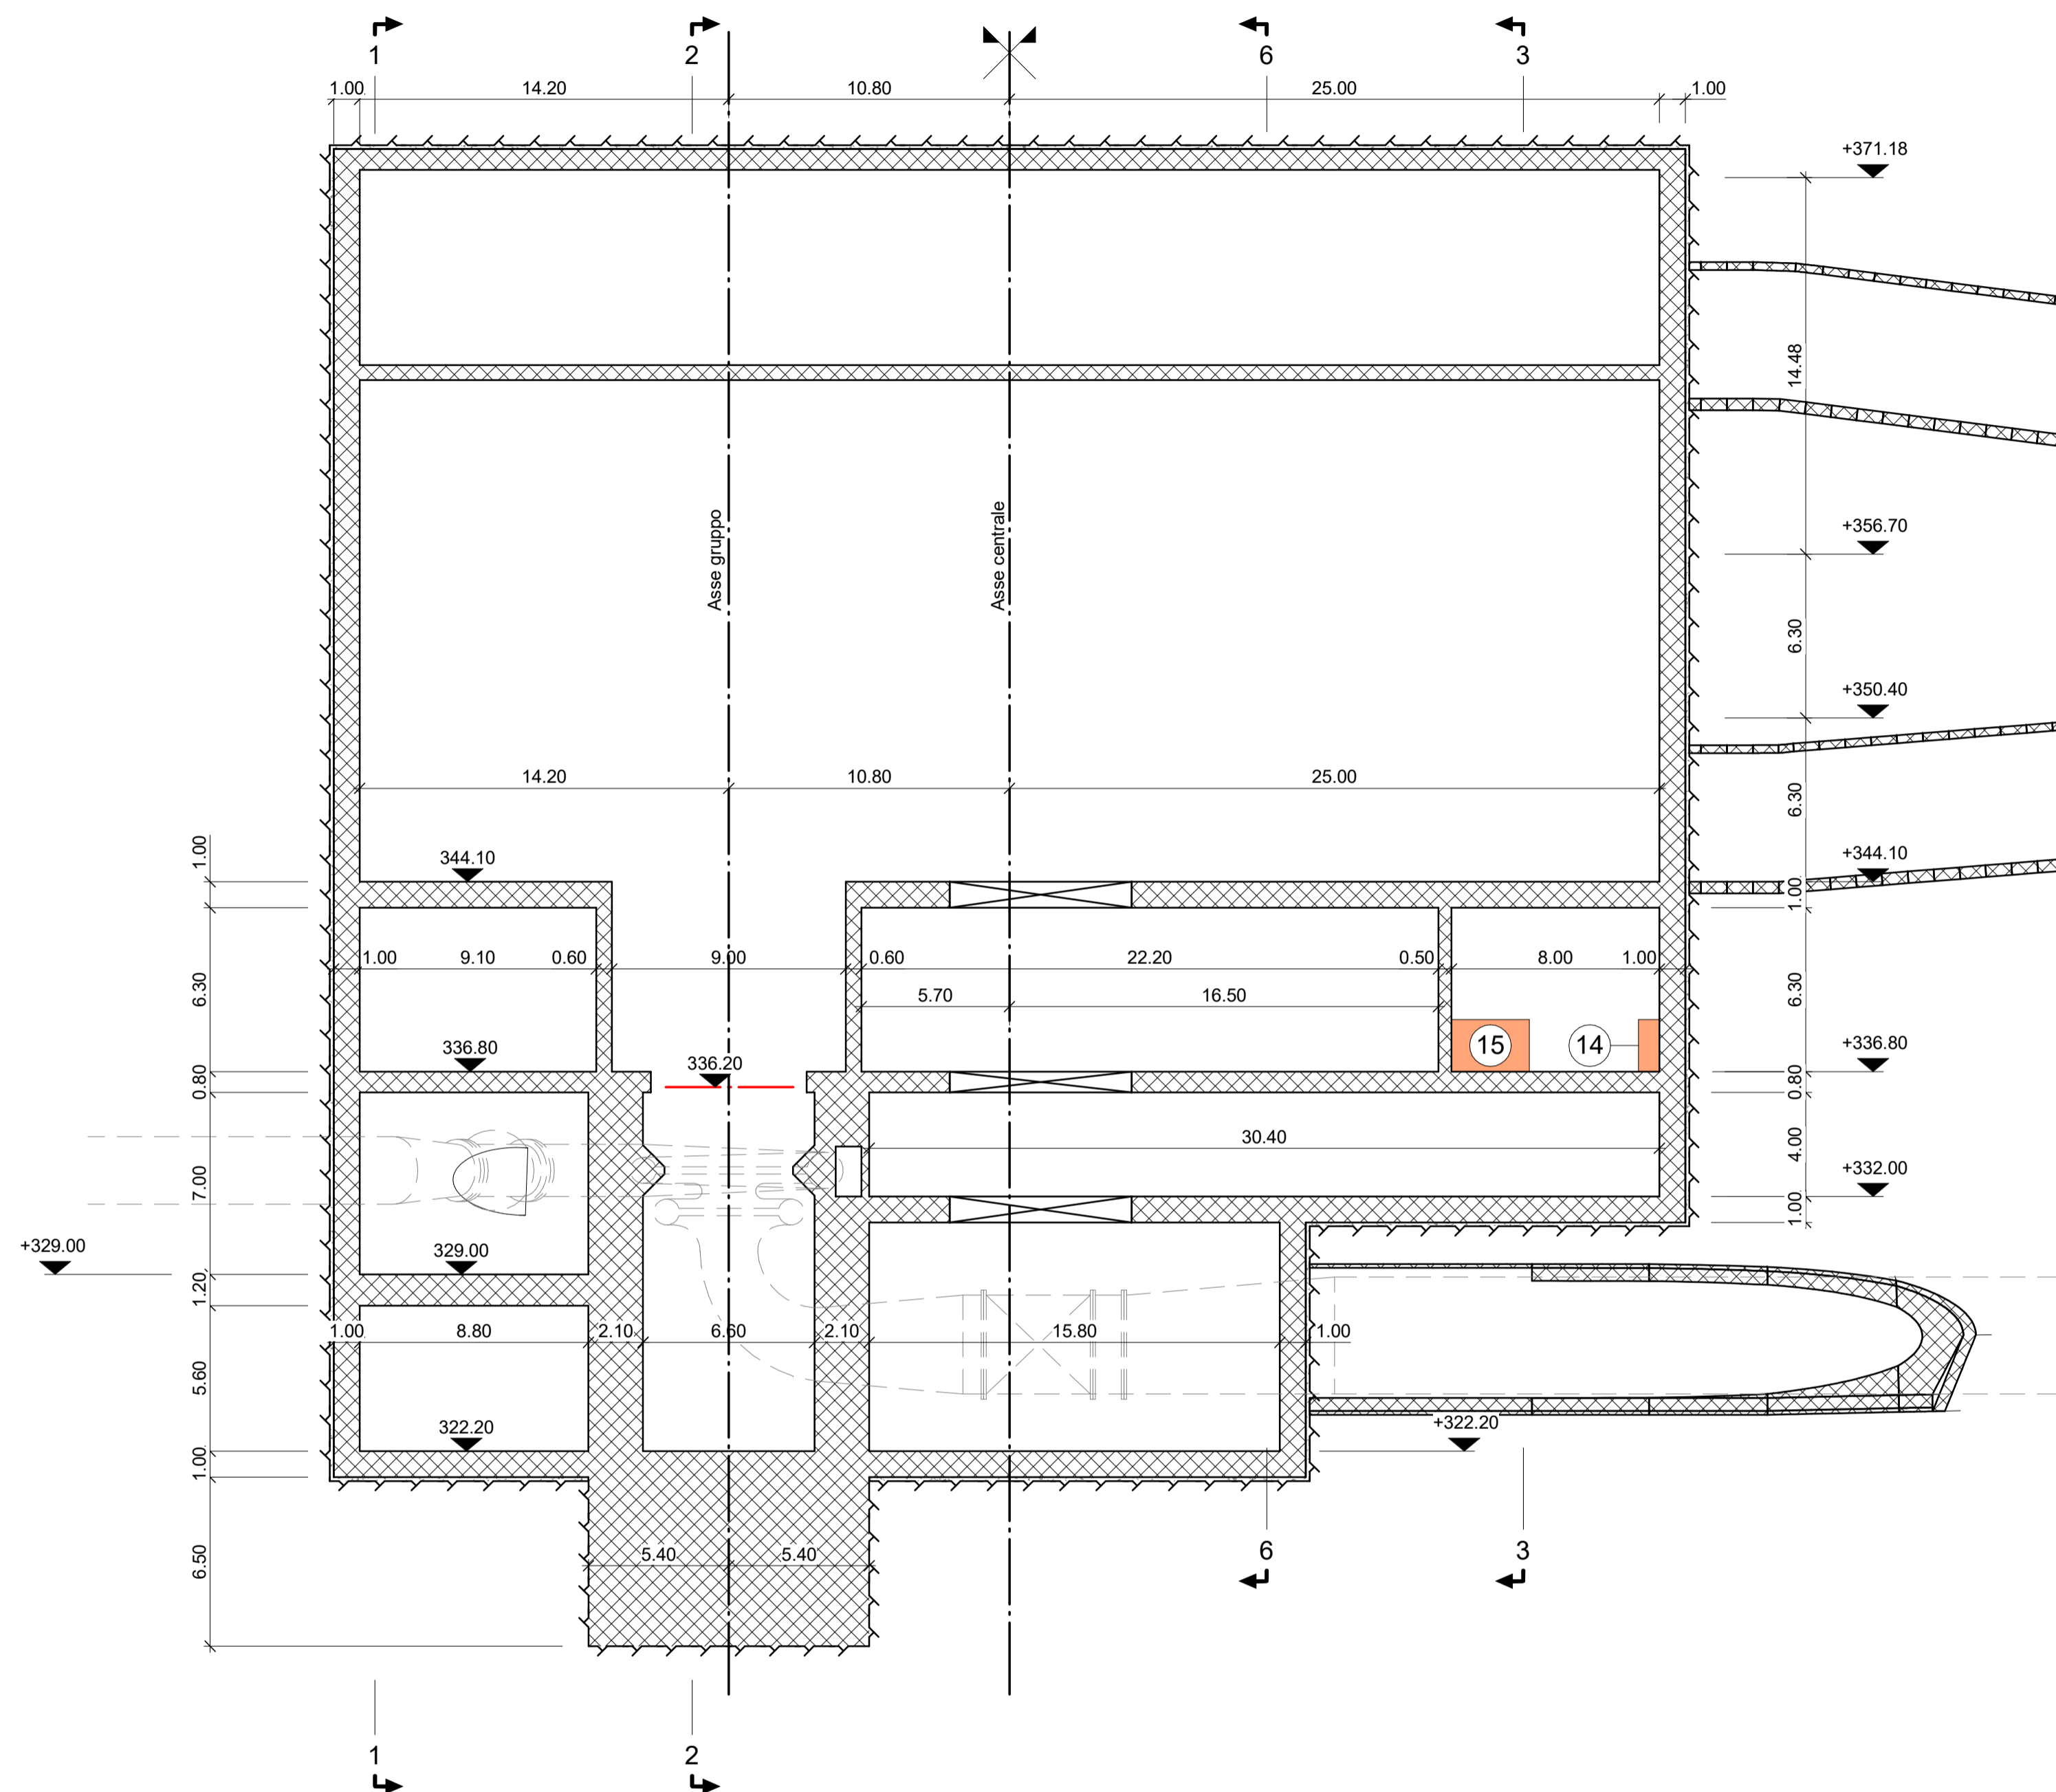

Sezione 5-5

(1:200)

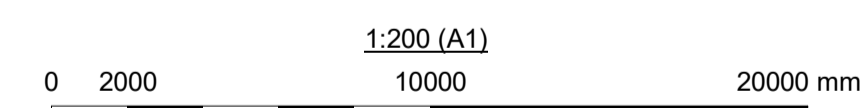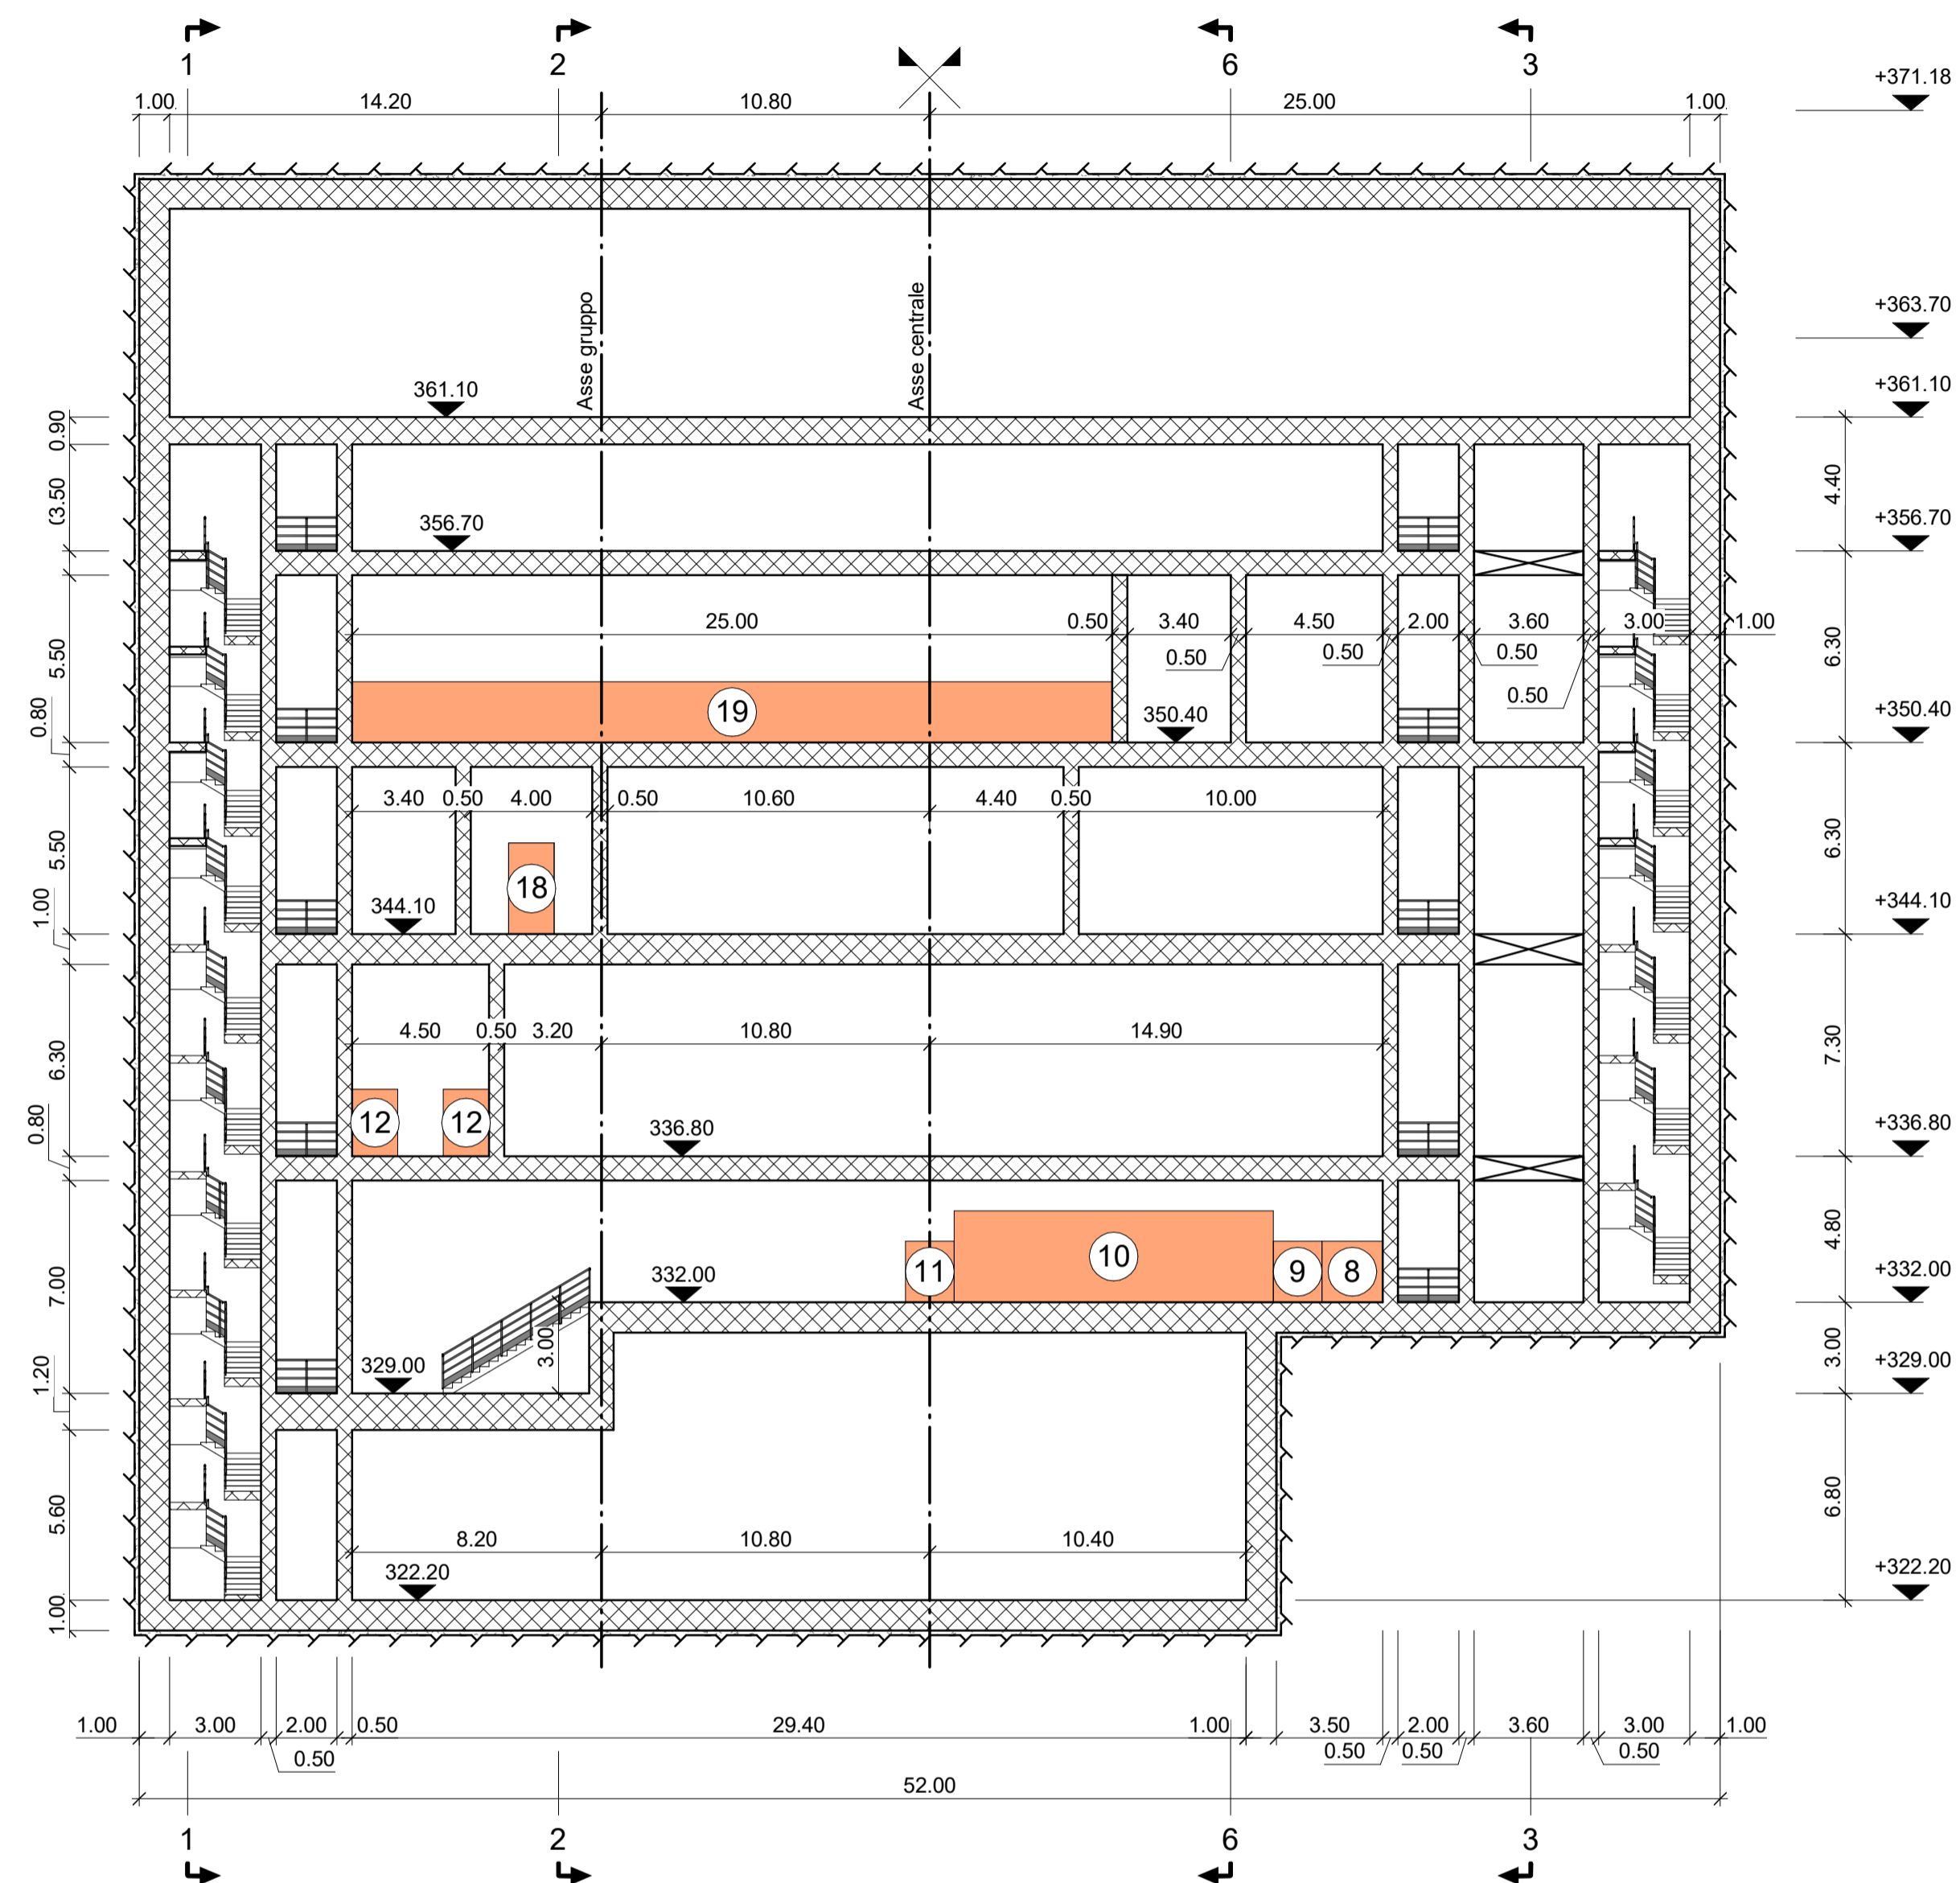

00	12/08/2022	Emissione per revisione cliente	A. Guglielmi	F. Maugliani / C. Piccinin	M. Braghini
REV	DATE	DESCRIPTION	PREPARED	CHECKED	APPROVED
CONTRACTOR'S LOGO		PROJECT: CENTRALE DI SAN GIACOMO III INSTALLAZIONE DI NUOVO GRUPPO DI POMPAGGIO			
Lombardi		FILE NAME (EGP CODE): GRE.EEC.D.99.IT.H.17170.00.036.00	LOMBARDI CODE: 2021.0047.009-GC-CLE-DW-035		
enel Green Power		CLASSIFICATION: Public	FORMAT: A1	SCALE: 1:200	PLOT SCALE: 1:1
HGT Design & Execution EGP VALIDATION		UTILIZATION SCOPE: Progetto Definitivo per Autorizzazione		TITLE: Stato di Progetto Sezioni nuova Centrale S. Giacomo 3 2/3	
VALIDATED BY:	P. Viganoni	EGP CODE			
VERIFIED BY:		GROUP	FUNCTION	TYPE	ISSUER
COLLABORATORS:		GRE EEC	D 9 9	I T H	1 7 1 7 0 0 0 0 3 6 0 0

This document is property of Enel Green Power SpA. It is strictly forbidden to reproduce this document, in whole or in part, and to provide to others any related information without the previous written consent by Enel Green Power SpA.