


LIVELLETTA	L =	1877.23	255.89	1116.94
DISL =		10.33	-7.68	7.54
P =		0.0550	-0.0300	0.00676
PROGR. LIVELLETTA			1-877.23	2+133.11

PR = 1-877.228	PR = 2+133.114
QV = 89.168	QV = 81.492
OP = 3.5508	OP = 3.5738
R = -42000.00	R = 50000.00
T = 70.999	T = 91.888
F = 0.630	F = 0.846

LEGENDA

- faglie e/o fratture
- Depositi Quaternari**
- Depositi alluvionali: depositi costituiti da ghiaie e sabbie con ciottoli.

PROFILO RAMON - SVINCOLO CAVE

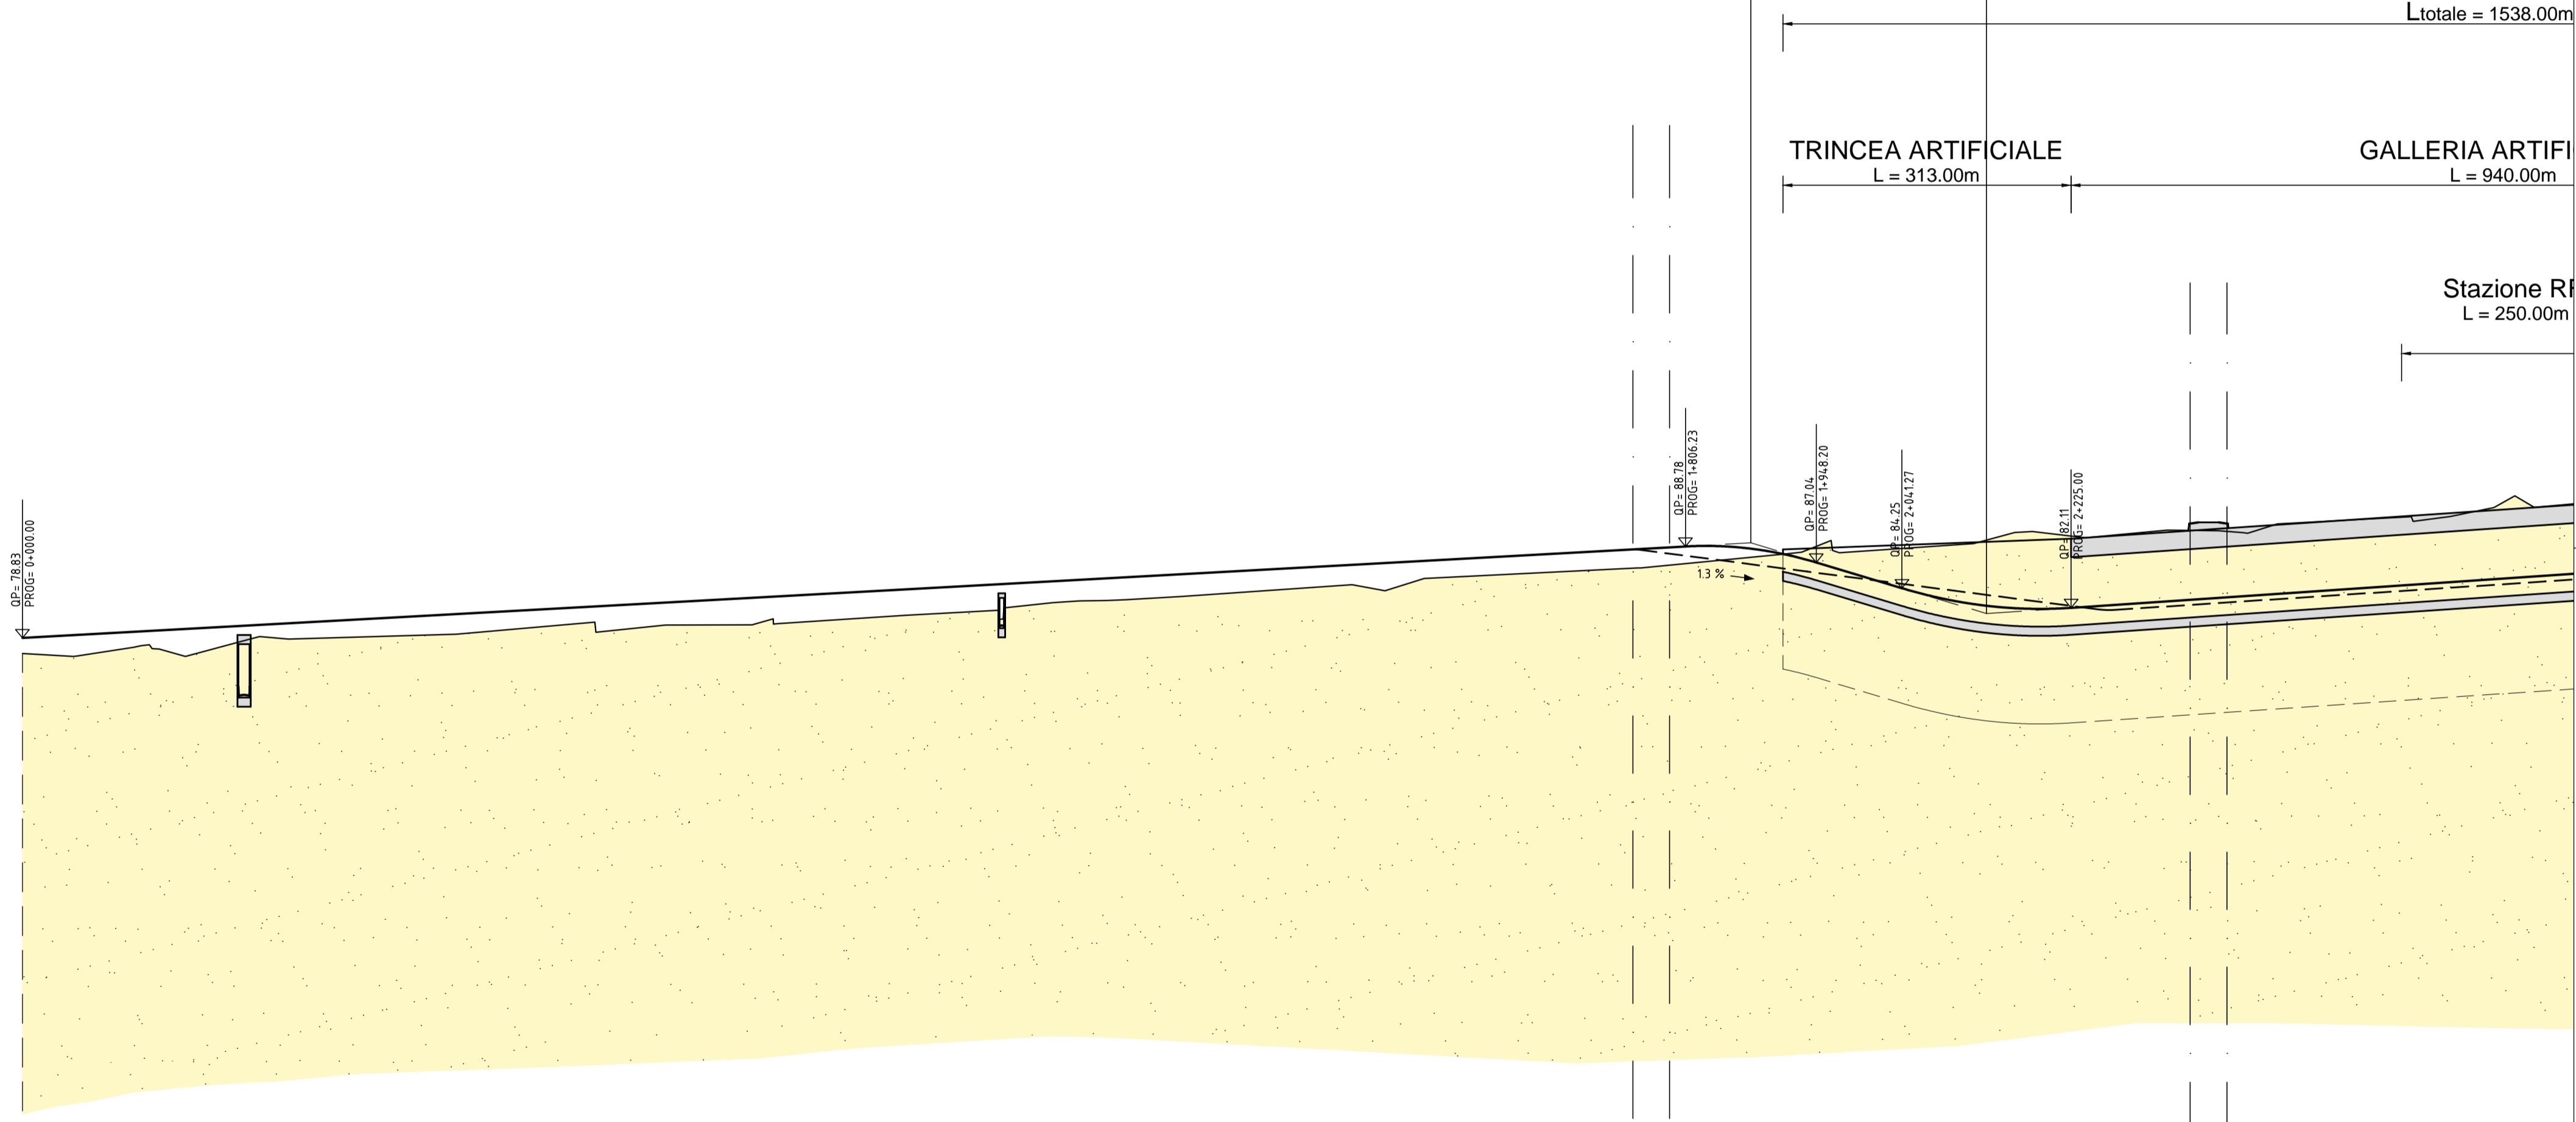

Scala 1:5000/500
Q.R. = 0.00

PUNTI DI RIFERIMENTO	1	2	3	4	5	6	7	8	9	10	11	12	13	14	15	16	17	18	19	20	21	22	23	24	25	26	27	28	29	30	31	32	33	34	35	36	37	38	39	40	41	42	43	44	45	46	47	48	49	50	51	52	53	54	55	56	
QUOTE PROGETTO	78.934	79.109	79.385	79.660	79.935	80.210	80.486	80.761	81.036	81.311	81.587	81.862	82.137	82.412	82.688	82.963	83.238	83.513	83.789	84.064	84.339	84.614	84.889	85.165	85.440	85.715	85.991	86.266	86.541	86.816	87.092	87.367	87.642	87.917	88.193	88.468	88.743	89.019	89.294	89.569	129.719	130.094	130.369	130.644	139.719	140.094	140.369	140.644	149.719	150.094	150.369	150.644	159.719	160.094	160.369	160.644	169.719	170.094	170.369	170.644	179.719	180.094	180.369	180.644	189.719	190.094	190.369	190.644	199.719	200.094	200.369	200.644	209.719	210.094	210.369	210.644	219.719	220.094	220.369	220.644	229.719	230.094	230.369	230.644	239.719	240.094	240.369	240.644	249.719	250.094	250.369	250.644	259.719	260.094	260.369	260.644	269.719	270.094	270.369	270.644	279.719	280.094	280.369	280.644	289.719	290.094	290.369	290.644	299.719	300.094	300.369	300.644	309.719	310.094	310.369	310.644	319.719	320.094	320.369	320.644	329.719	330.094	330.369	330.644	330.919	331.194	331.469	331.744	332.019	332.294	332.569	332.844	333.119	333.394	333.669	333.944	334.219	334