



LIVELLETTA

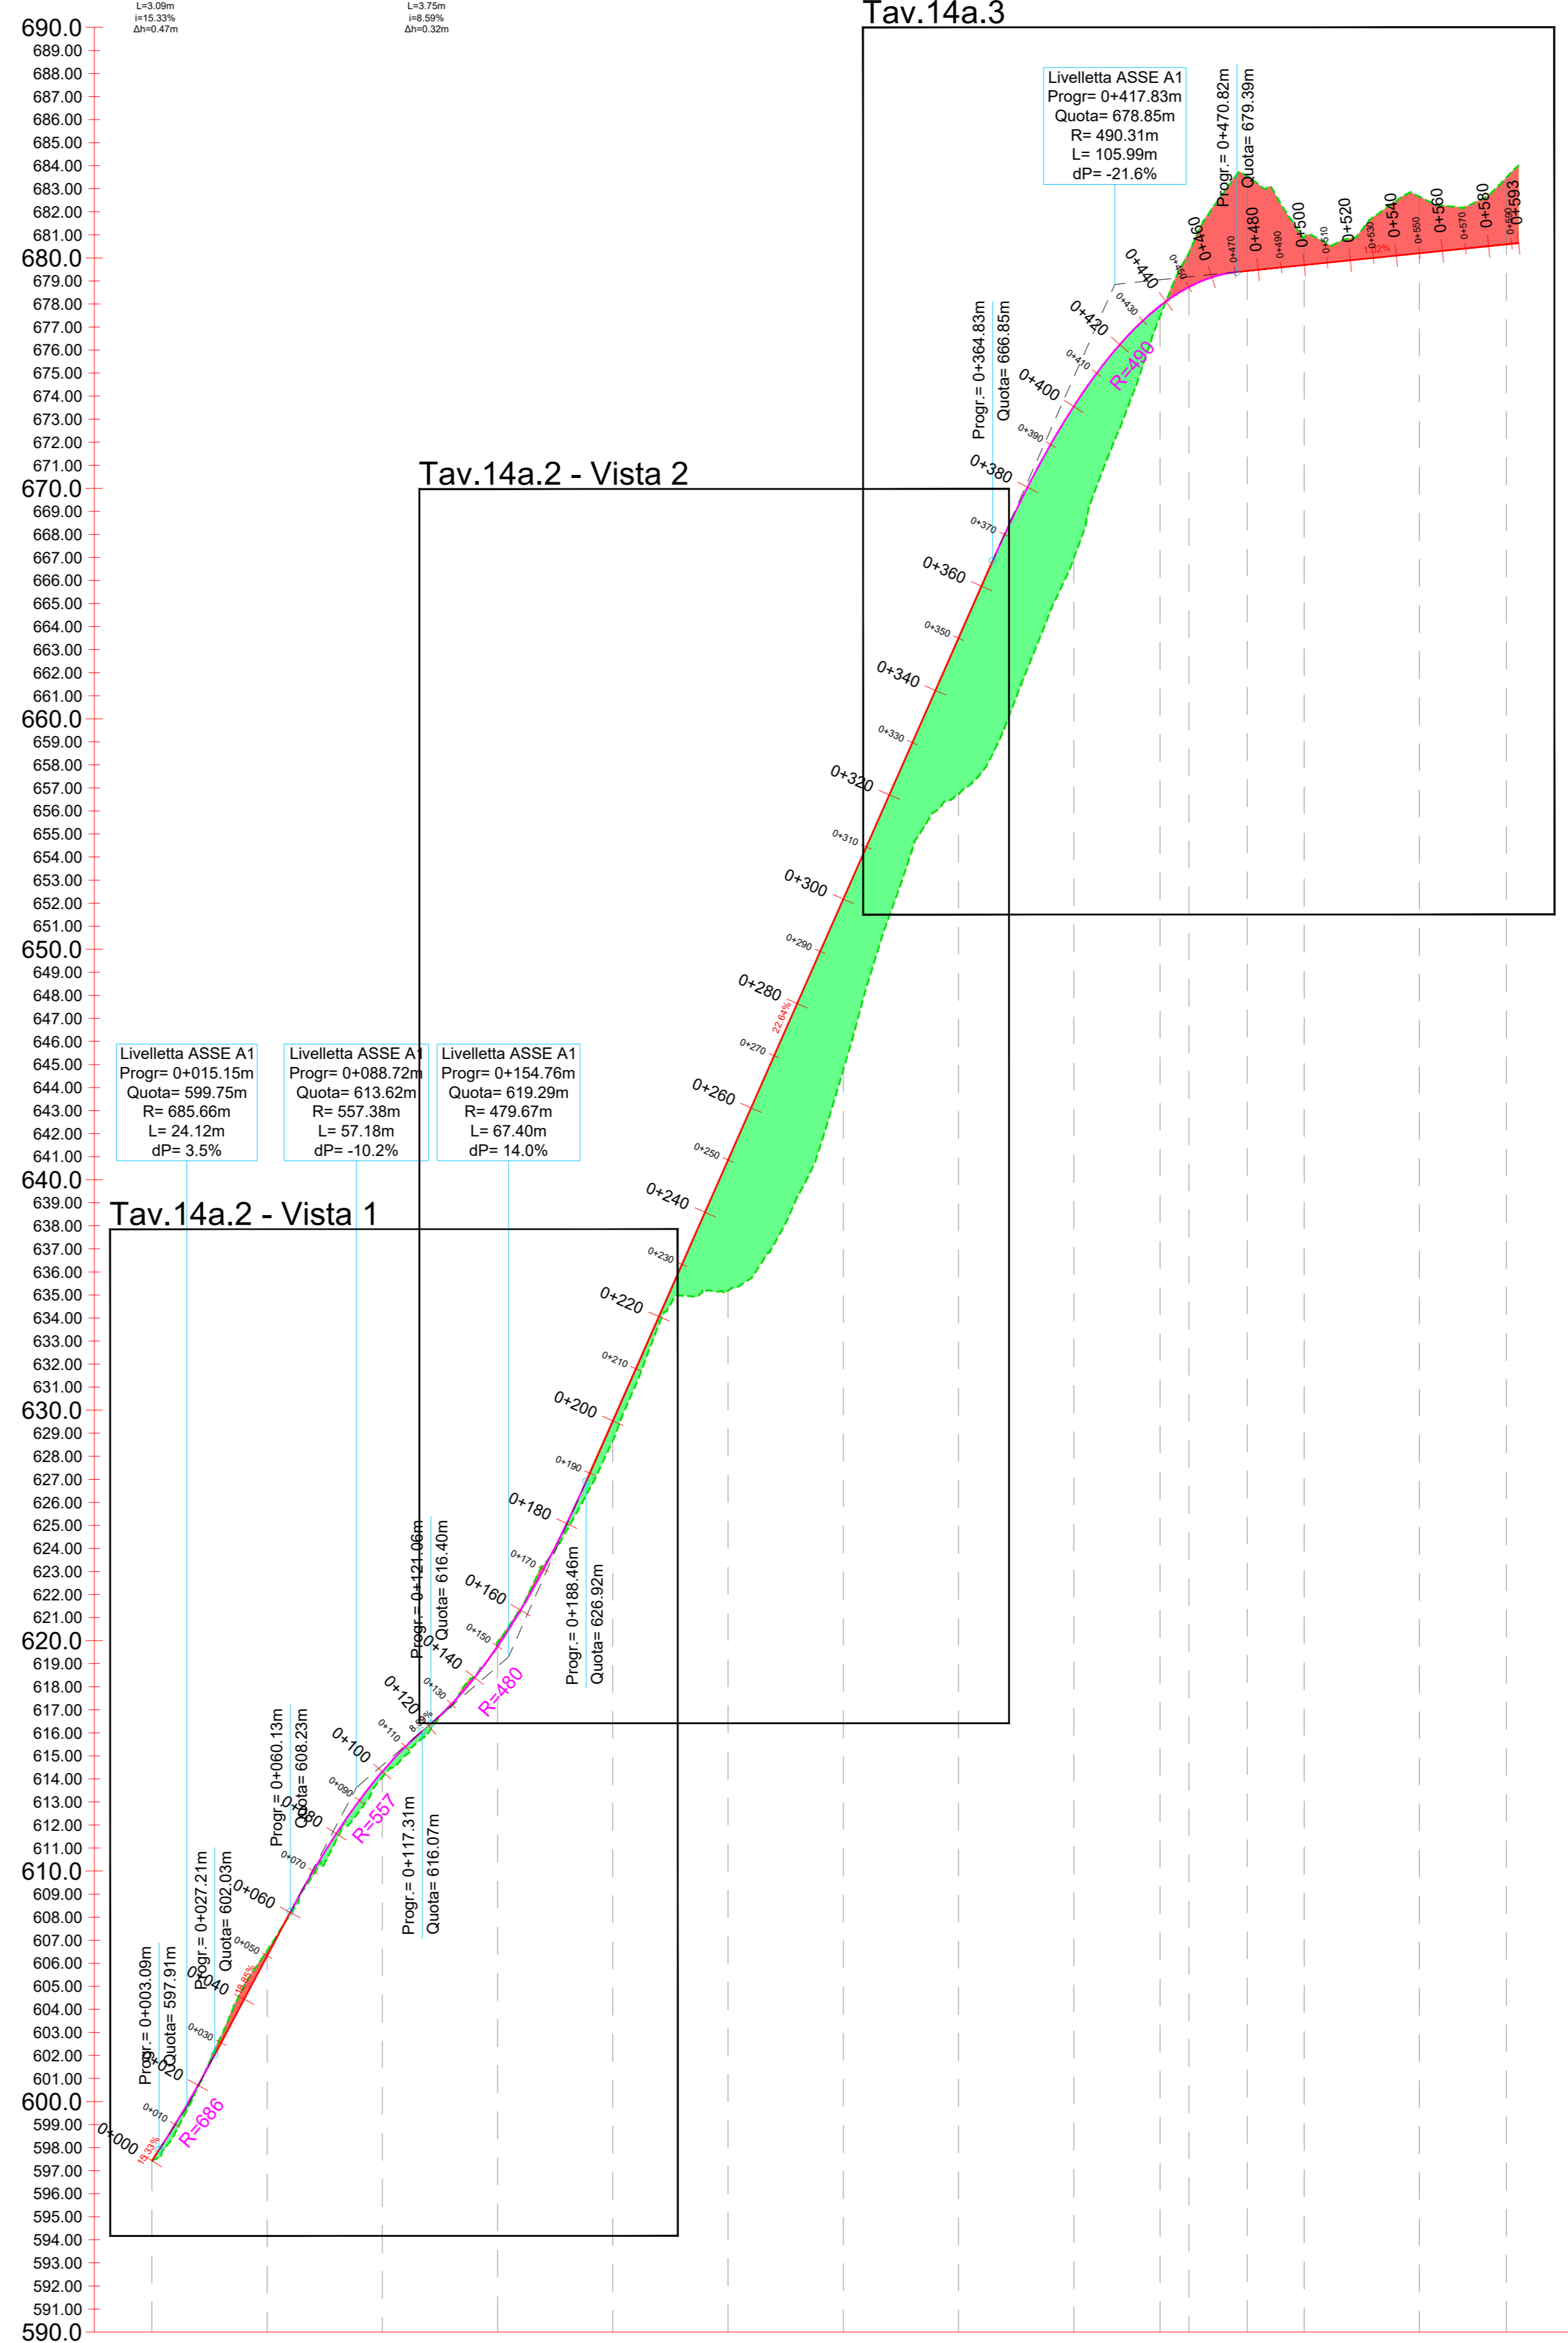

Profilo Tracciato - ASSE A1
Scala: 1/1000.100
Q. RIF. : 590.00


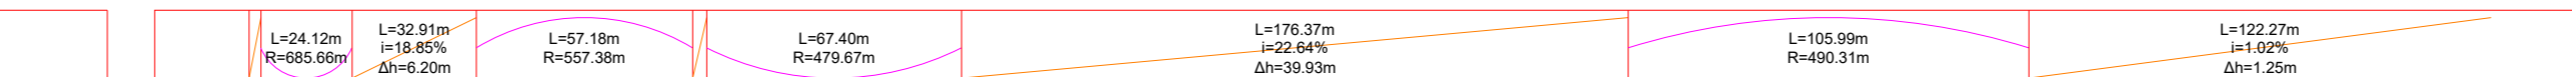