


Vista 1

LIVELLETTE

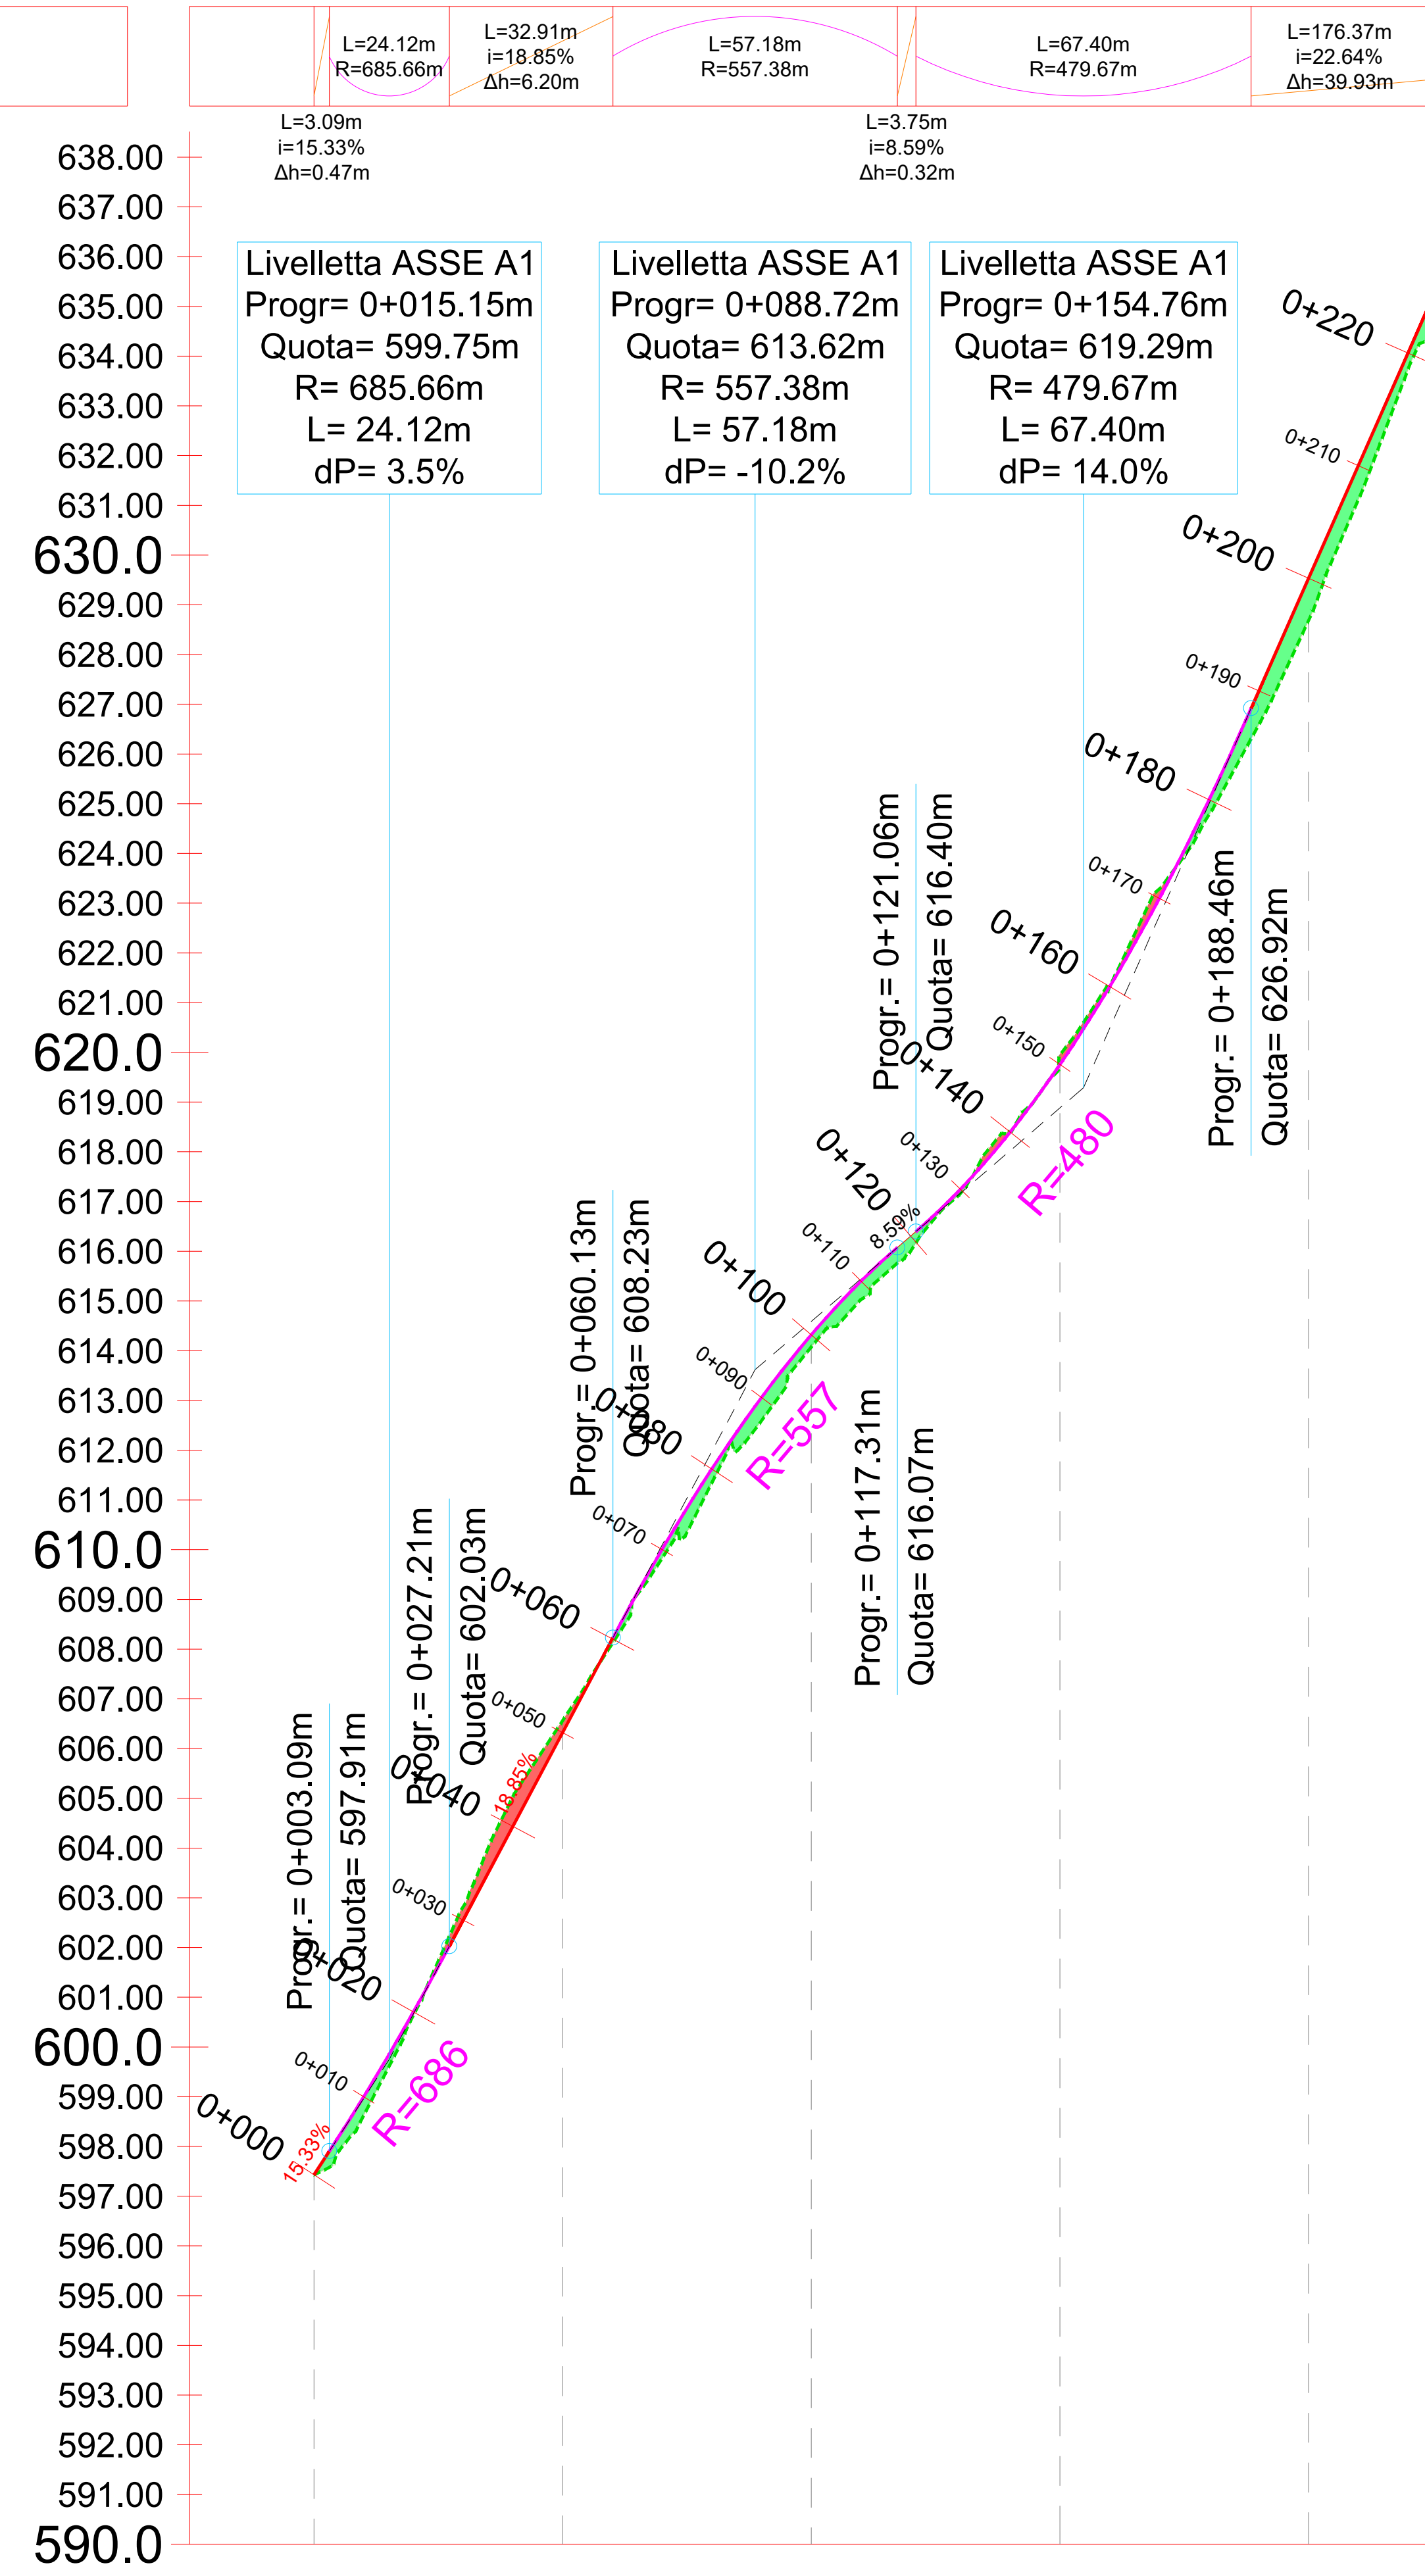


Profilo: Tracciato - ASSE A1
 Scala : 1000:100
 Q.Rif. : 590.00

NUMERO SEZIONE	1	2	3	4	5
DISTANZE PROGRESSIVE	0+000.00	0+050.00	0+100.00	0+150.00	0+200.00
DISTANZE PARZIALI		50,00	50,00	50,00	50,00


LIVELLETTE

Vista 2

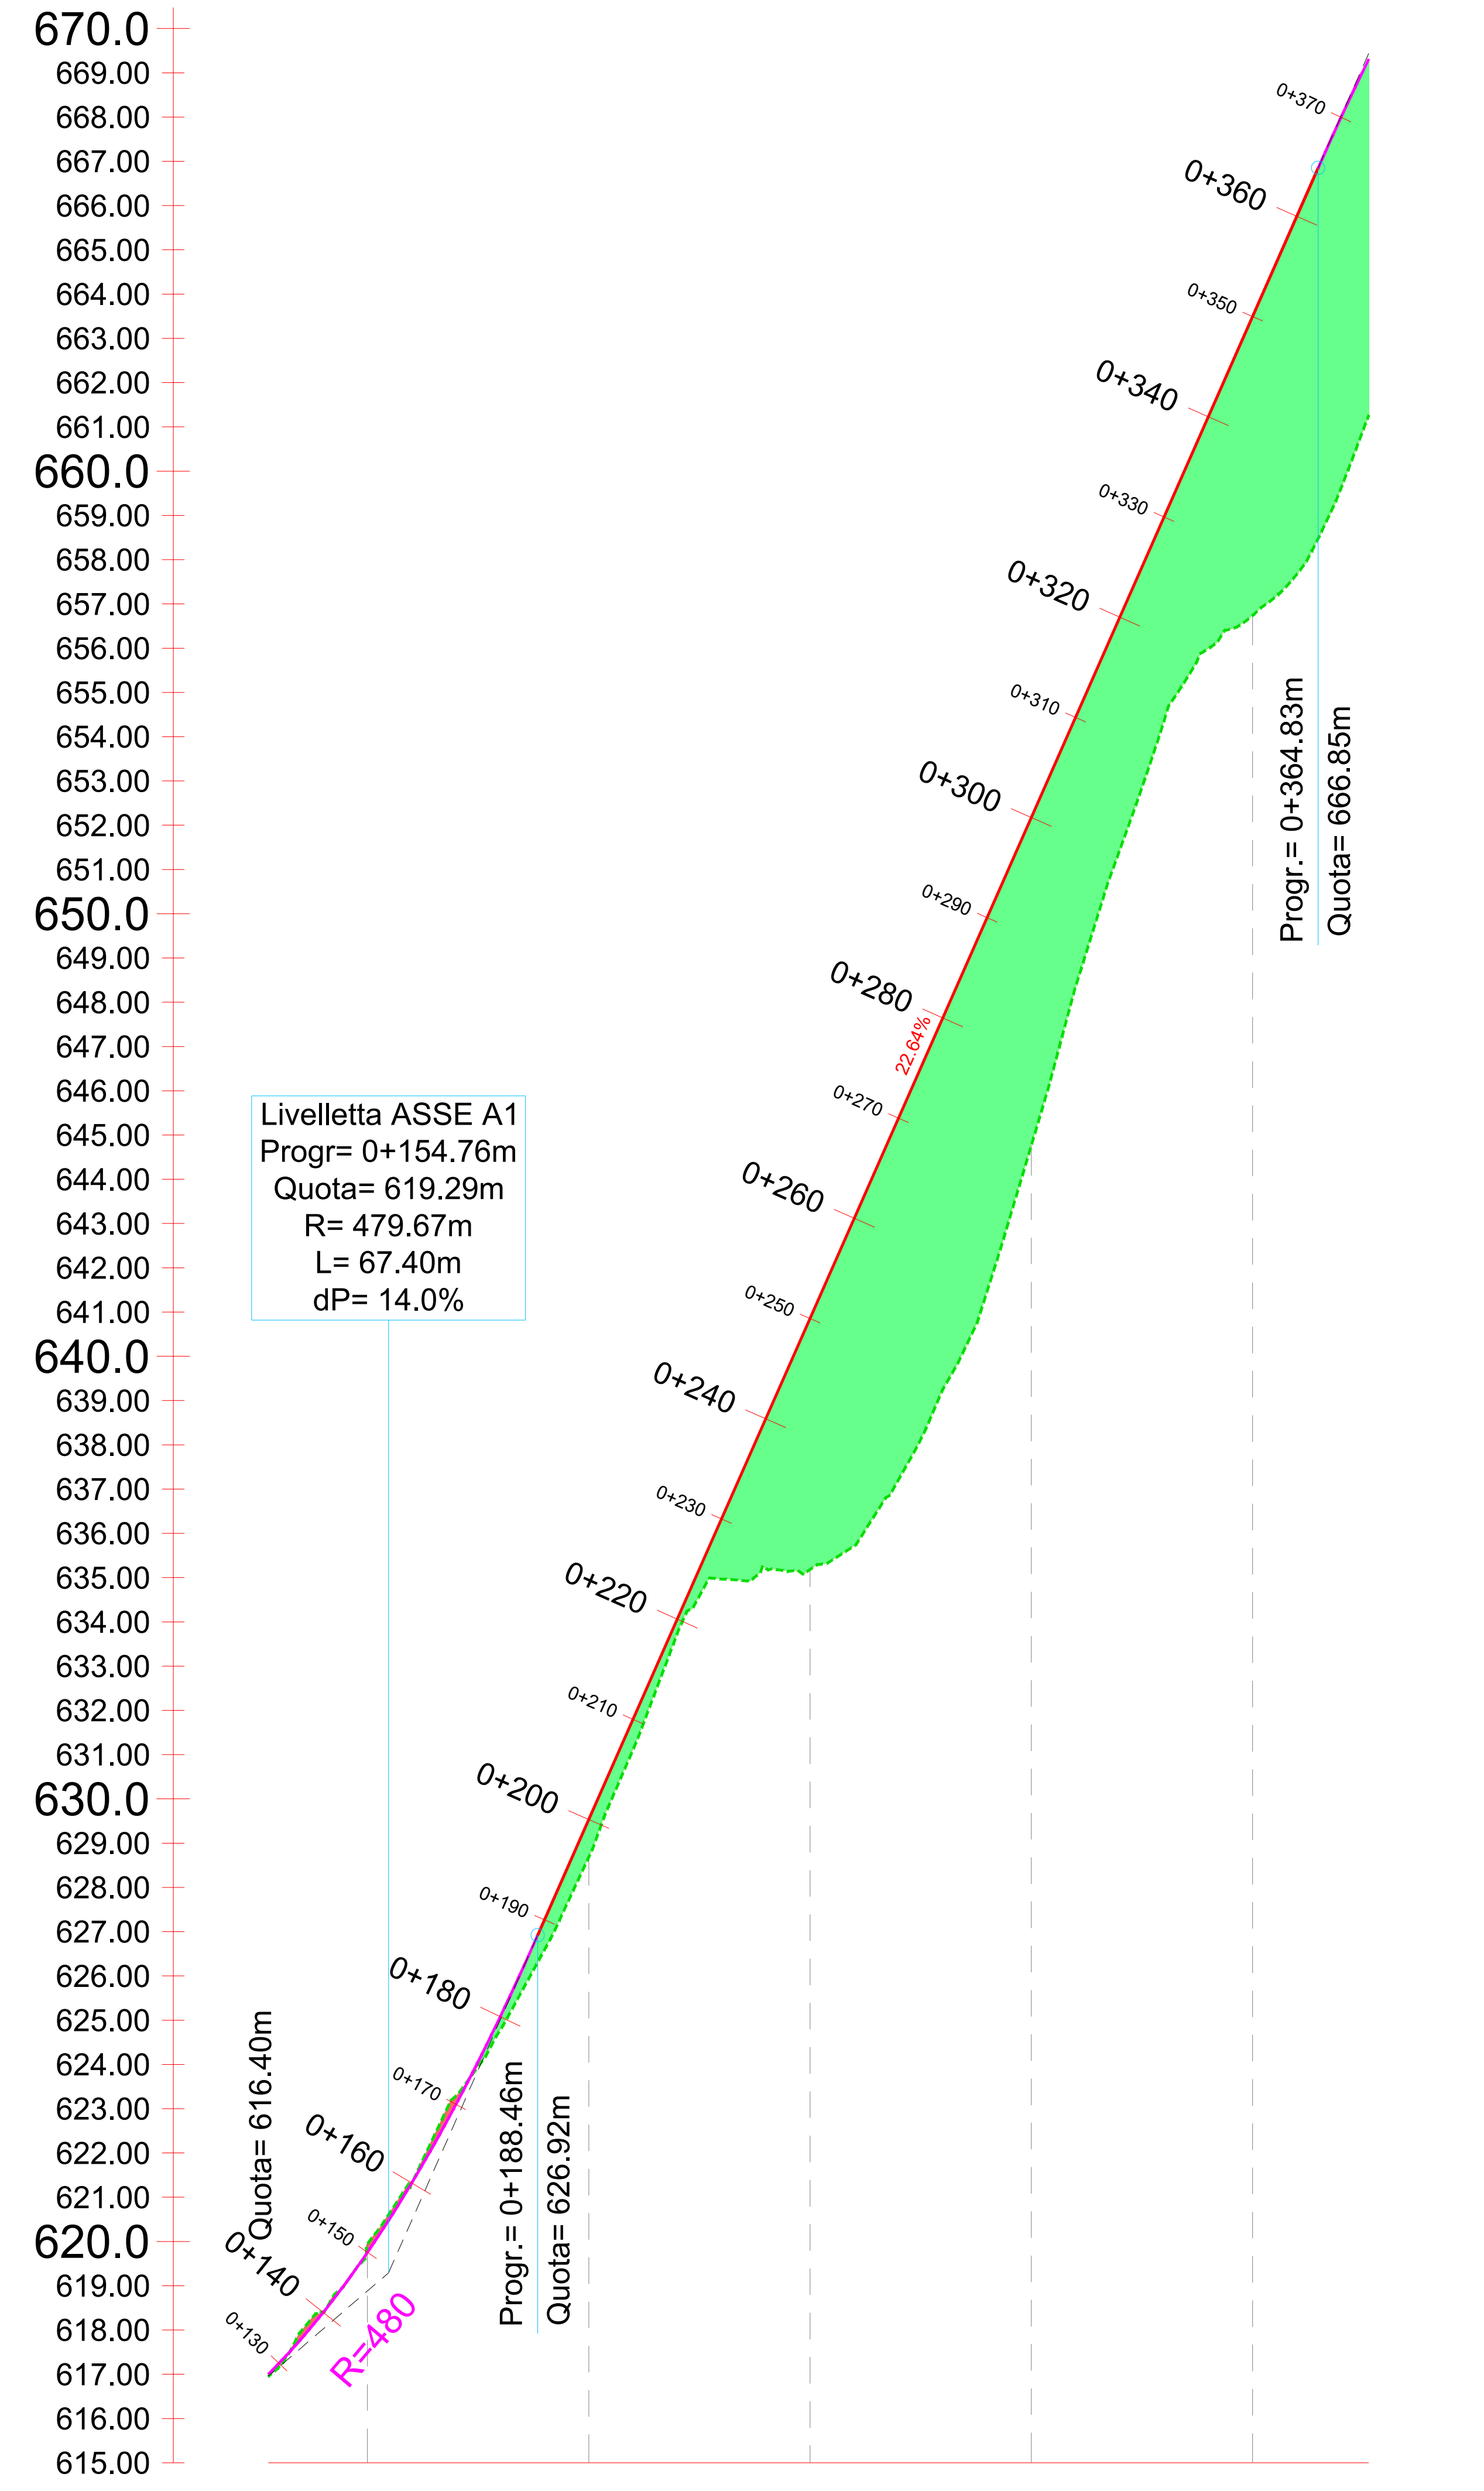

Profilo: Tracciato - ASSE A1
 Scala : 1000:100
 Q.Rif. : 615.00

NUMERO SEZIONE	4	5	6	7	8
DISTANZE PROGRESSIVE	0+150.00	0+200.00	0+250.00	0+300.00	0+350.00
DISTANZE PARZIALI		50,00	50,00	50,00	50,00

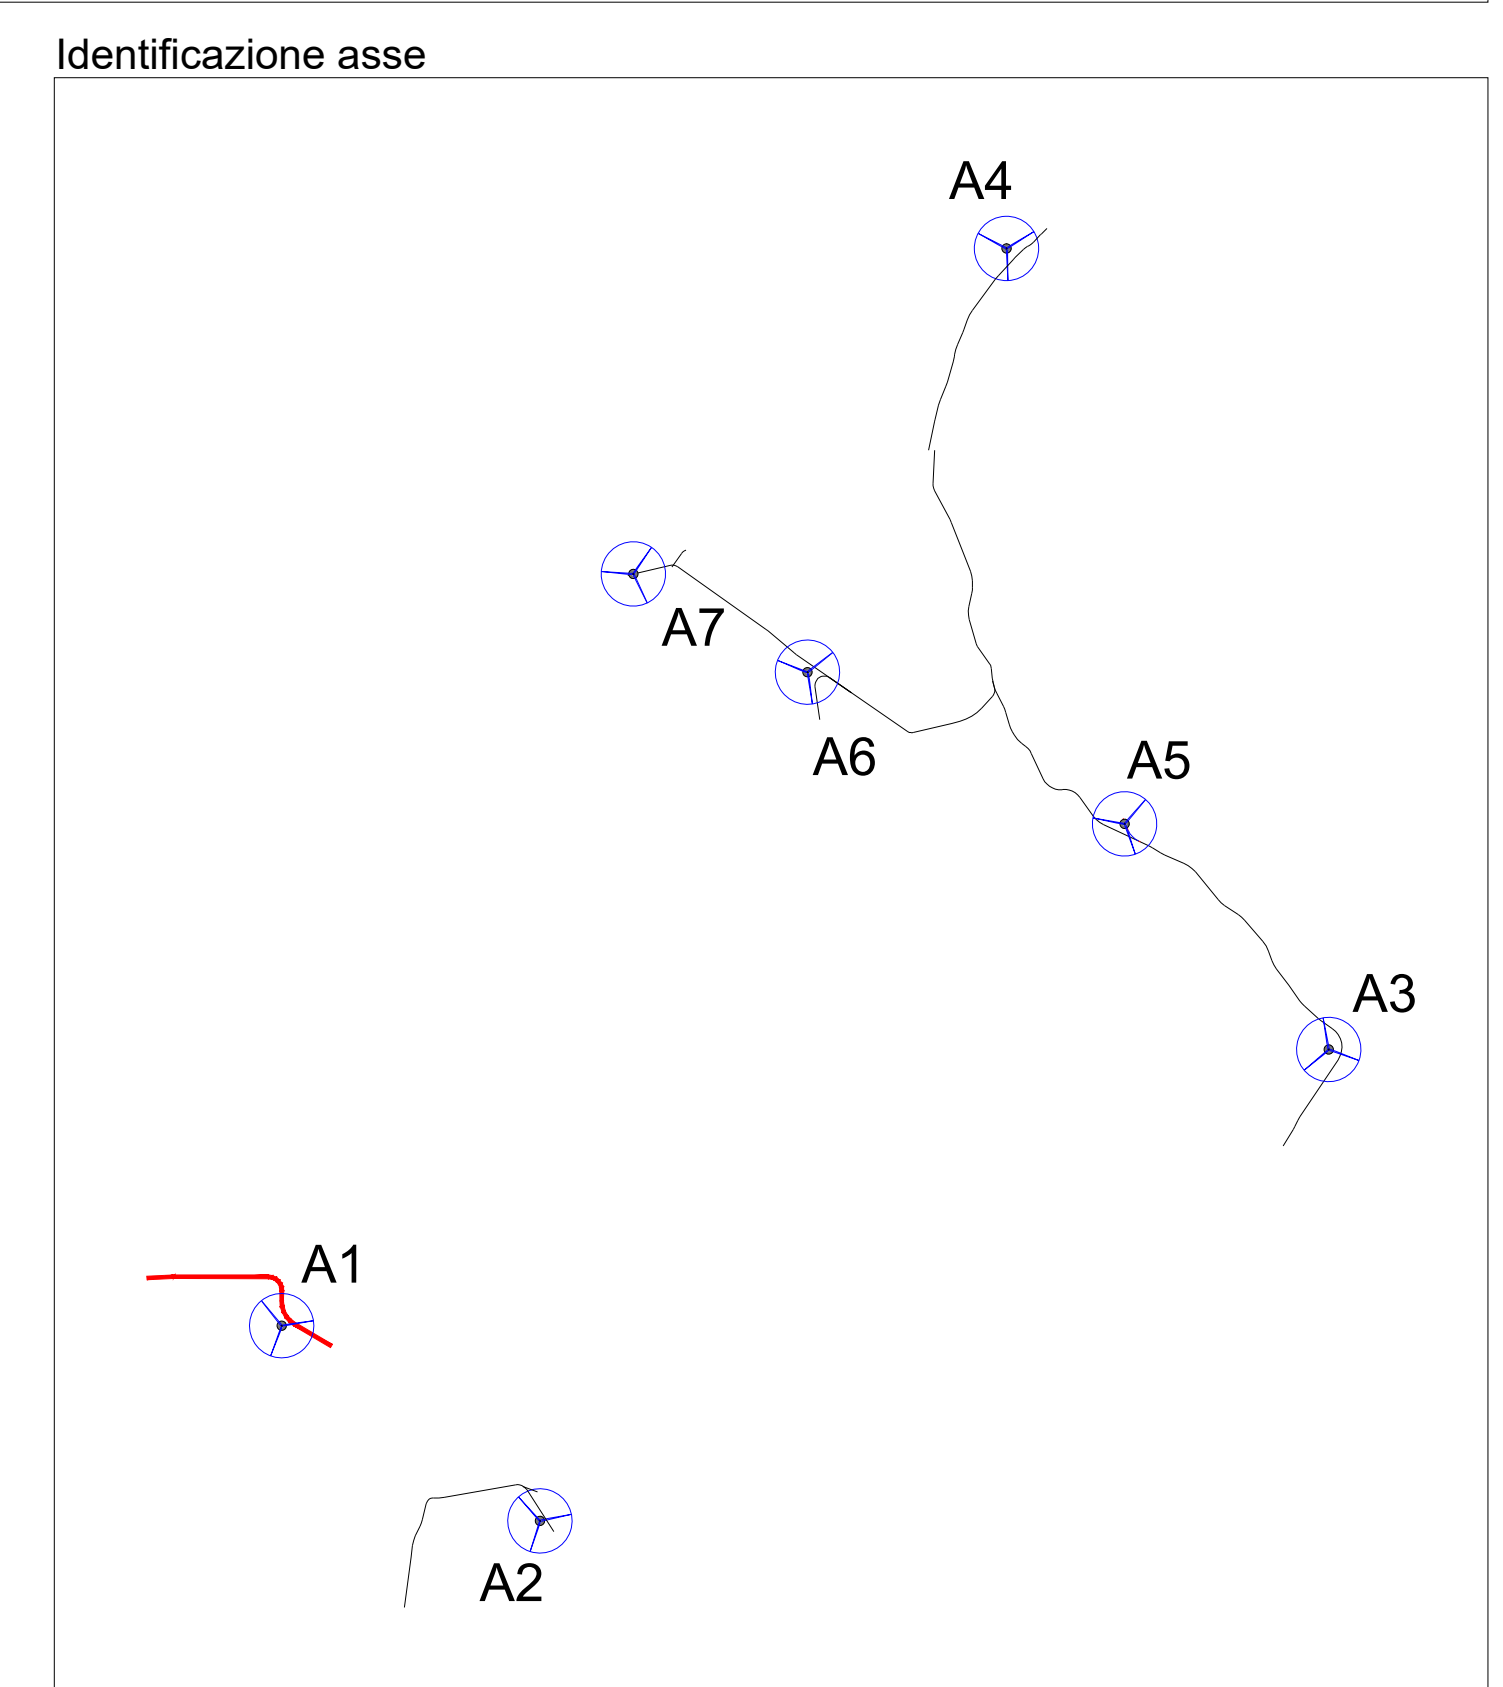

EDIC.	DATE	DRAWN	CHECKED	REVISED-EDPR	MODIFICATION
D					
C					
B					
A	31/07/2021	GP	DC	ST	PROGETTO DEFINITIVO

DATE	SCALE	1/1000	PROGETTO DEFINITIVO	PROGETTO DEFINITIVO	PROGETTO DEFINITIVO
07/21	DRAWN	GP	07/21	CHECKED	DC
07/21	REVISOR	ST	07/21	REVISOR	ST
07/21	FORMA	AD			

