
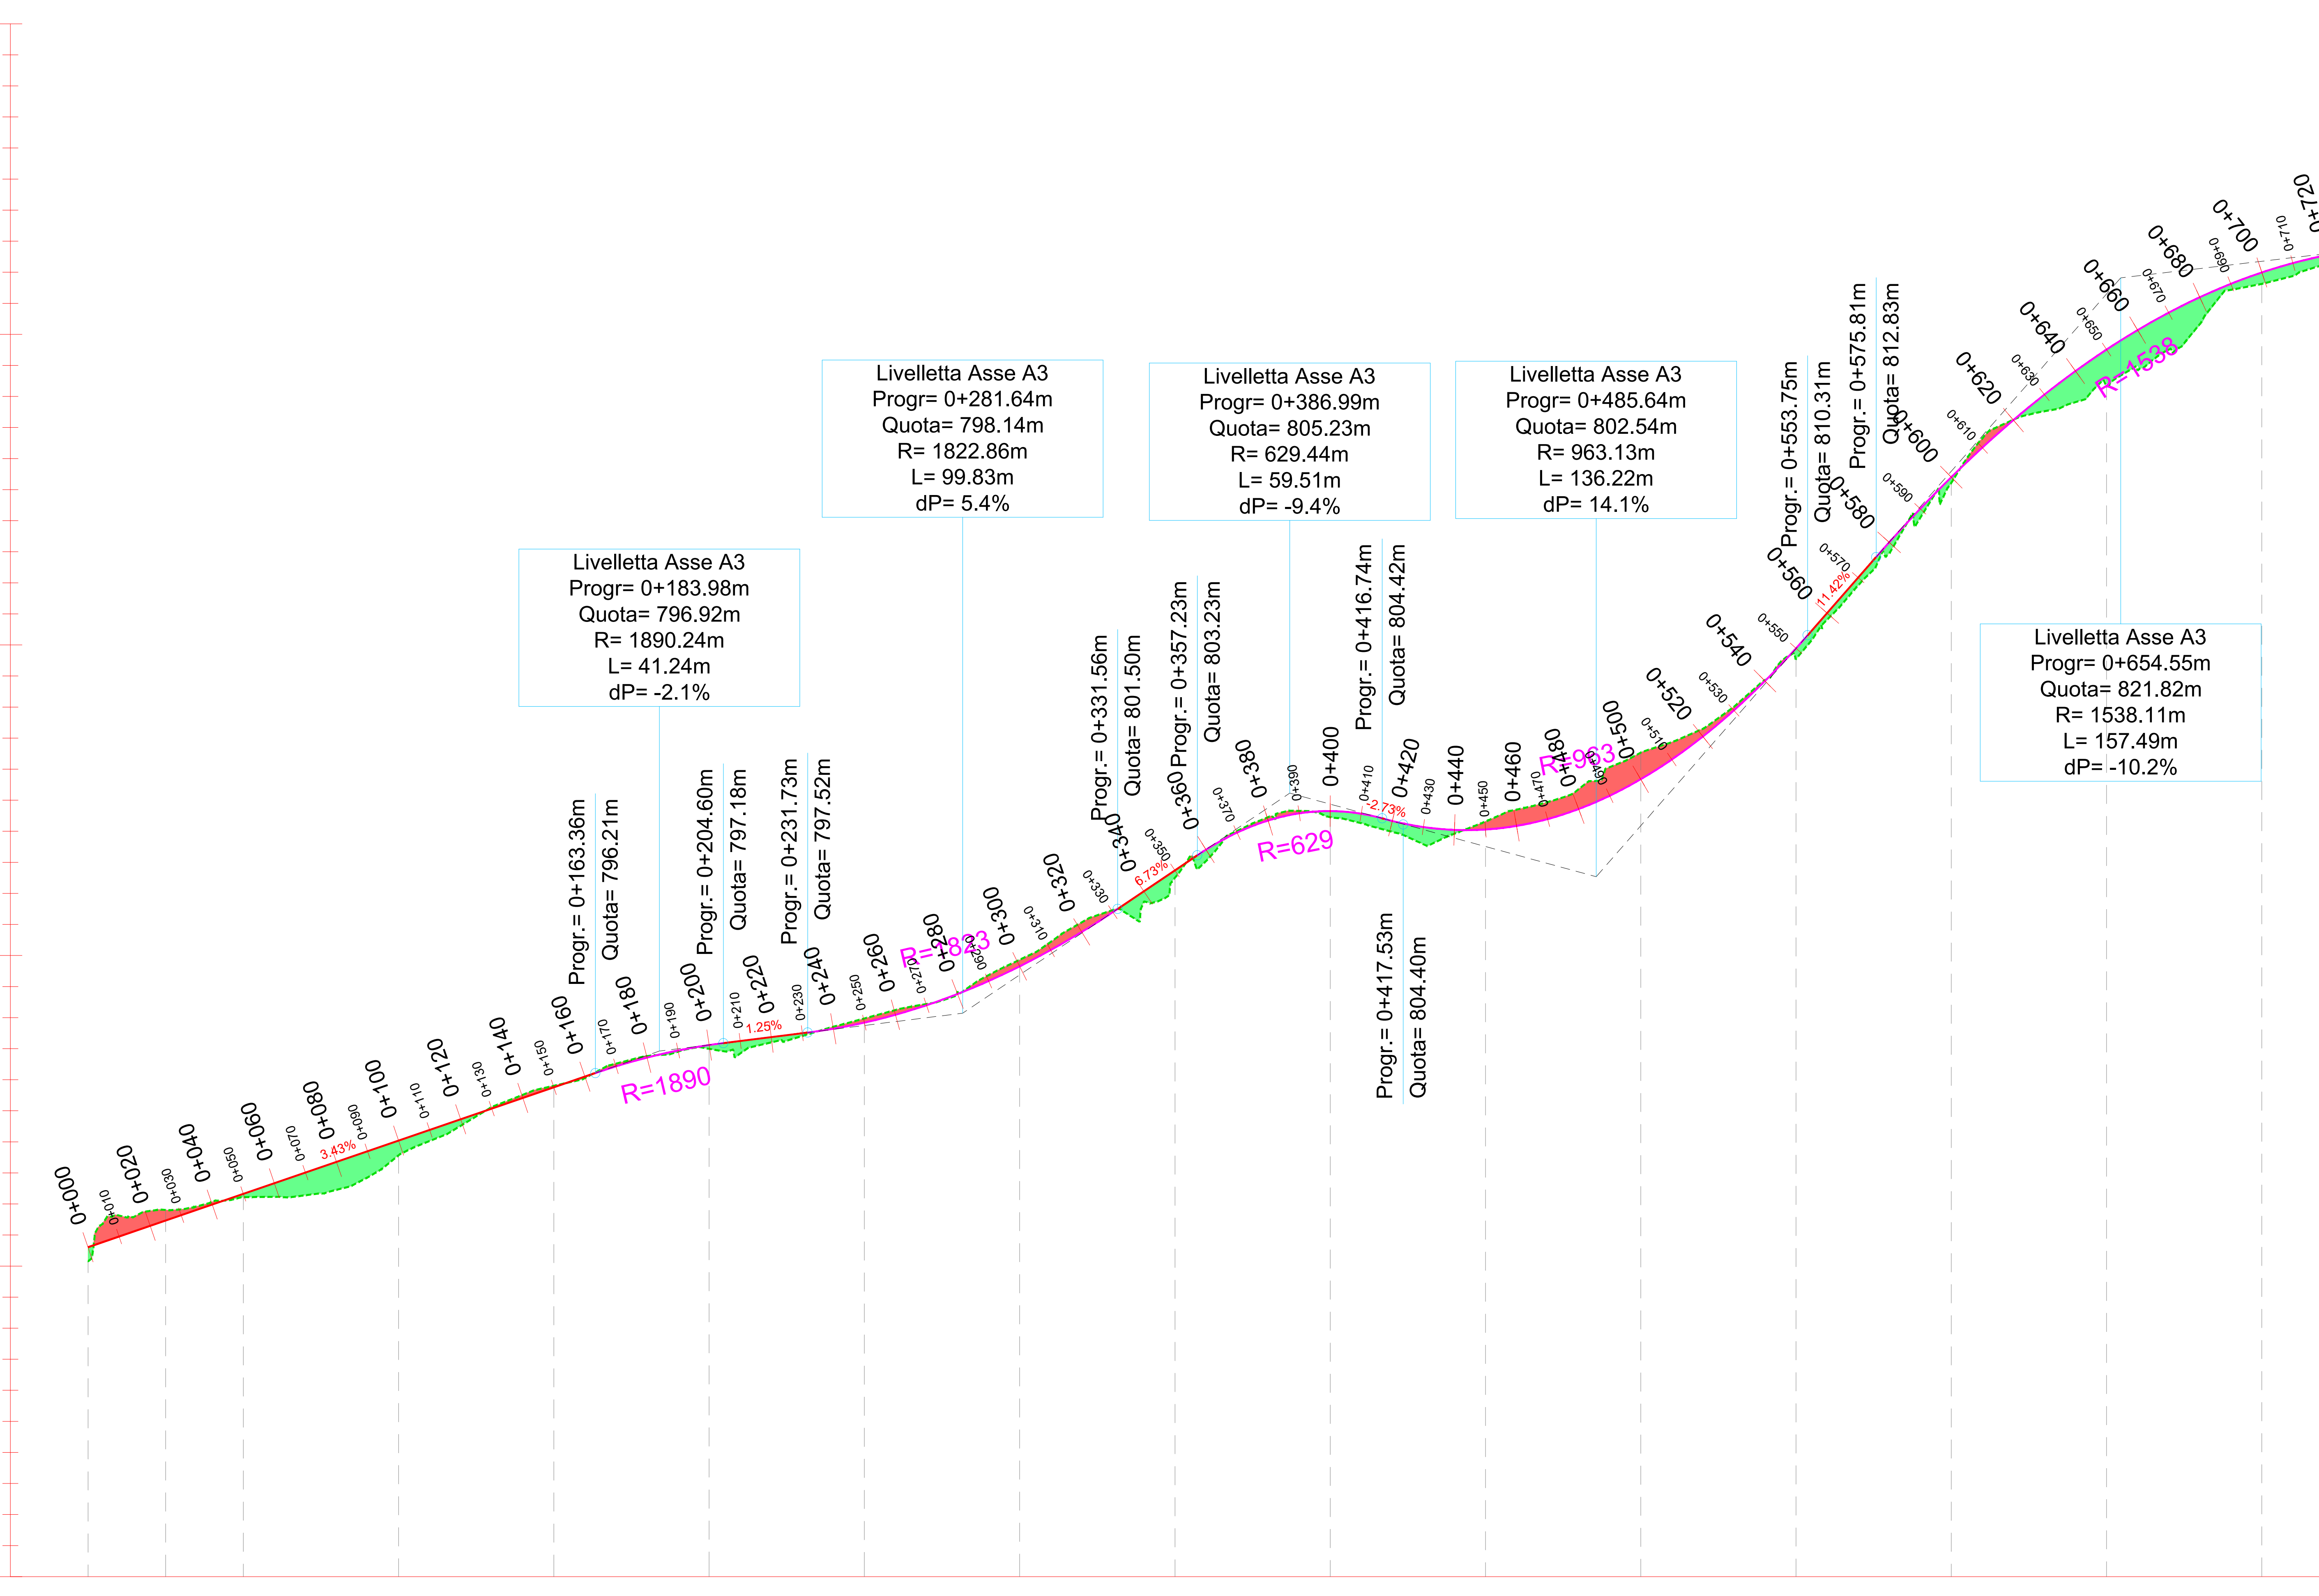
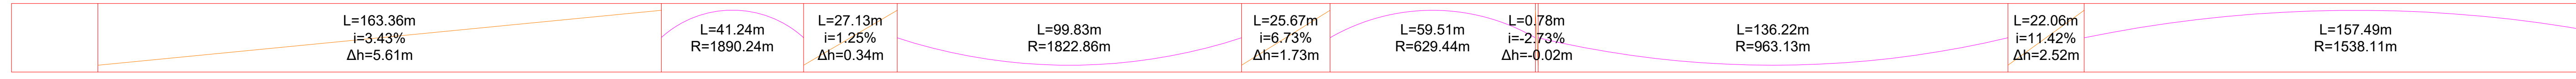



LIVELLETTA

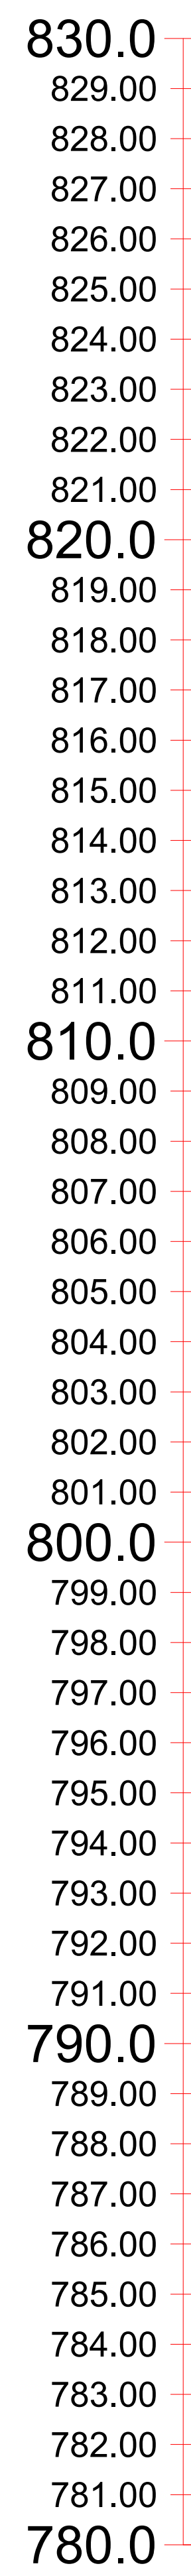

Profilo: Tracciato - Asse A3
 Scala : 1000:100
 Q.Rif. : 780.00

NUMERO SEZIONE
DISTANZE PROGRESSIVE
DISTANZE PARZIALI
QUOTE PROGETTO
QUOTE TERRENO
ANDAMENTO PLANIMETRICO
ETOMETRICHE
DIFFERENZA QUOTE

1	2	3	4	5	6	7	8	9	10	11	12	13	14	15	16
0+000,00	0+025,00	0+050,00	0+100,00	0+150,00	0+200,00	0+250,00	0+300,00	0+350,00	0+400,00	0+450,00	0+500,00	0+550,00	0+600,00	0+650,00	0+700,00
25,00	25,00	50,00	50,00	50,00	50,00	50,00	50,00	50,00	50,00	50,00	50,00	50,00	50,00	50,00	50,00
791,17	791,17	792,27	794,04	796,38	797,12	797,24	798,15	802,74	804,15	804,38	805,88	808,89	811,40	813,51	817,89
791,17	791,17	792,27	793,57	795,00	797,00	797,27	798,06	802,20	804,15	804,11	805,57	808,55	811,52	813,57	817,10
0,00		0,10		-0,62	0,12	-0,12	-0,11	0,44	0,20	-0,28	-0,69	0,34	0,10	1,14	0,77

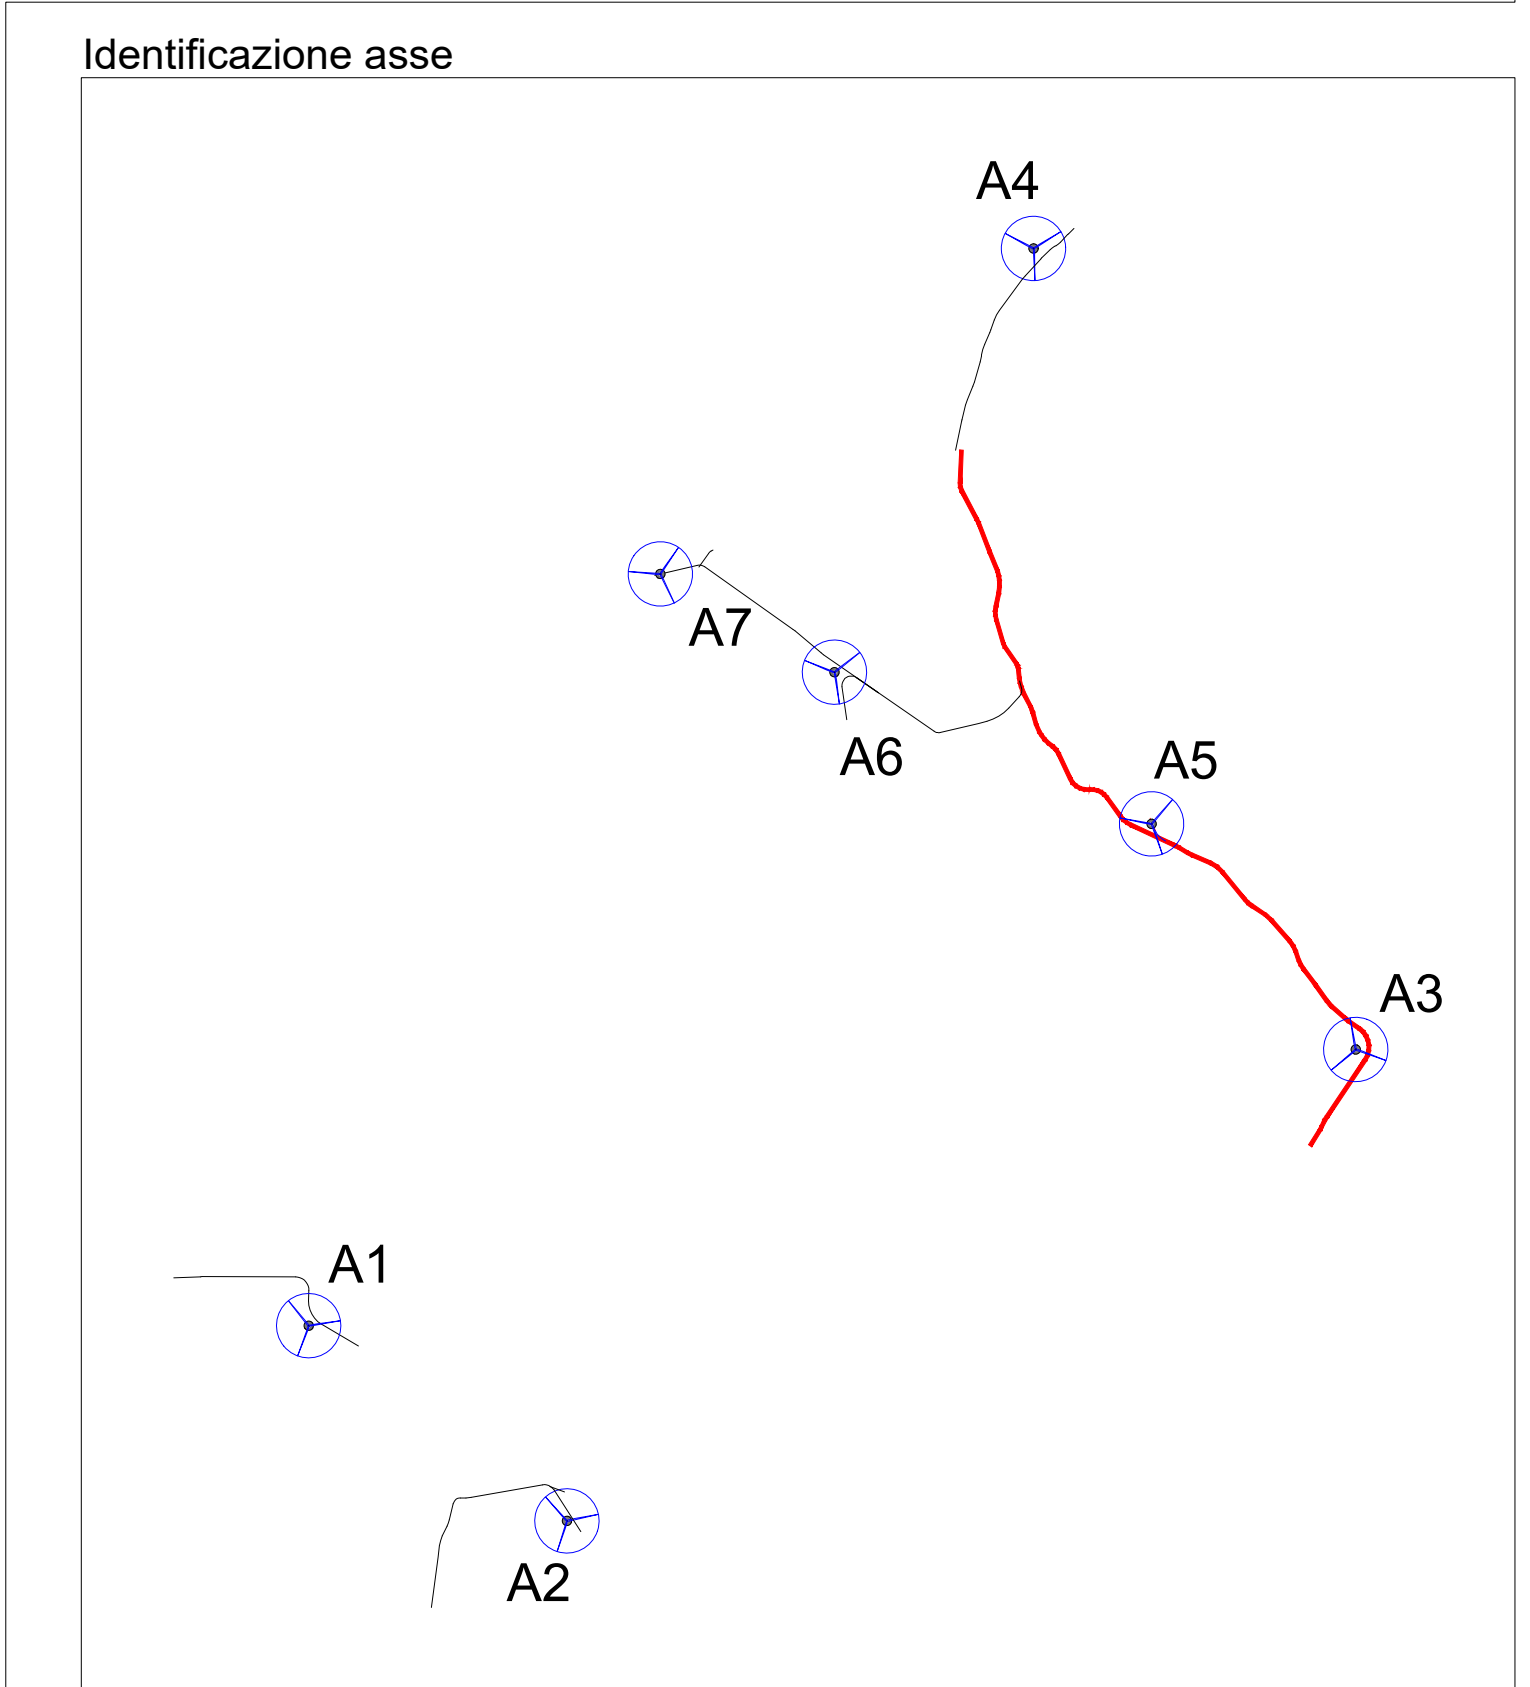

D																
C																
B																
A	31/07/2021	GP	DC	ST												
EDIC.	DATE	DRAWN	CHECKED	REVISED	EDPR											

DATE	SCALE	1/1000														
07/21	DRAWN	GP														
07/21	CHECKED	DC														
07/21	REVISED	ST														
Format	AD															