

LIVELLETTA

813.00
812.00
811.00
810.0
809.00
808.00
807.00
806.00
805.00
804.00
803.00
802.00
801.00
800.0
799.00
798.00
797.00
796.00
795.00
794.00
793.00
792.00
791.00
790.0
789.00
788.00
787.00
786.00
785.00
784.00
783.00
782.00
781.00
780.0
779.00
778.00
777.00
776.00
775.00
774.00
773.00
772.00
771.00
770.0
769.00
768.00
767.00
766.00
765.00
764.00
763.00
762.00
761.00
760.0

Profilo: Tracciato - Asse A3
Scala : 1000:100
Q. Rif. : 760.00


L=157.50m
i=-20.37%
Δh=-32.08m

L=132.87m
R=502.34m

L=17.45m
i=6.08%
Δh=1.06m


L=134.38m
R=511.66m

L=67.77m
i=-20.18%
Δh=-13.68m

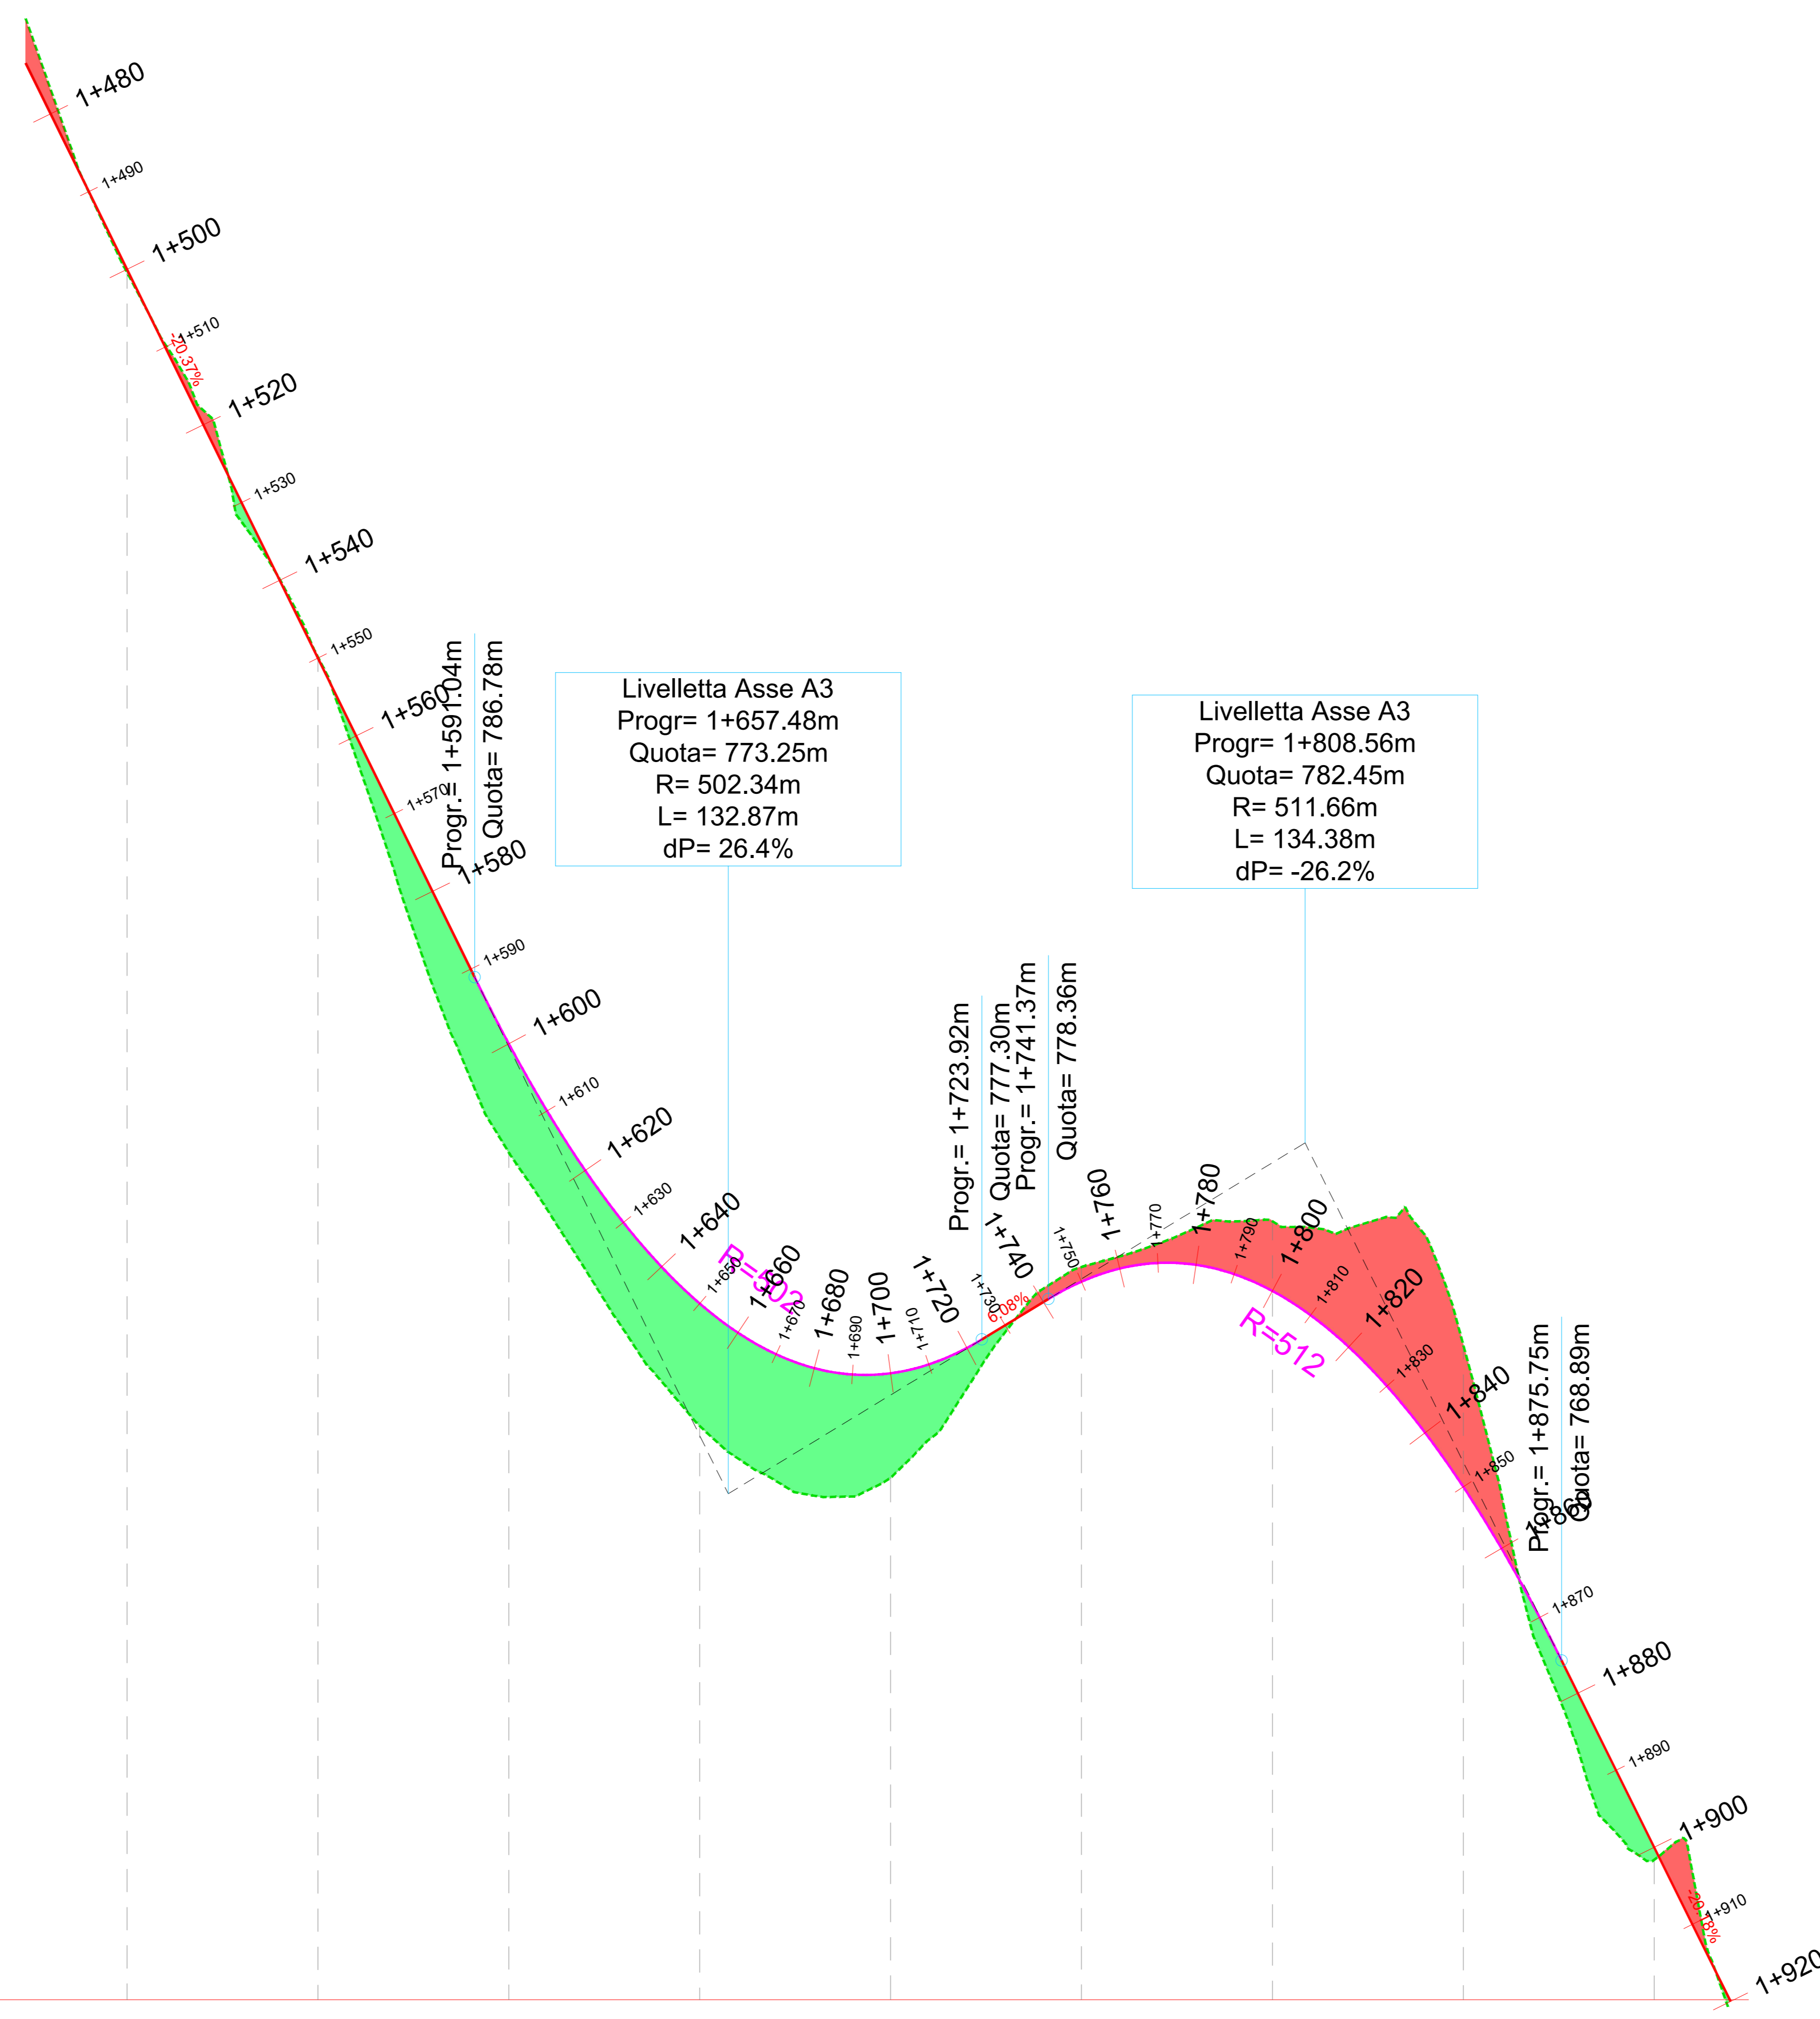

NUMERO SEZIONE
DISTANZE PROGRESSIVE
DISTANZE PARZIALI
QUOTE PROGETTO
QUOTE TERRENO
ANDAMENTO PLANIMETRICO
ETTOMETRICHE
DIFFERENZA QUOTE

34	35	36	37	38	39	40	41	42
1+480.00	1+530.00	1+600.00	1+680.00	1+800.00	1+900.00	1+980.00	1+1050.00	1+1100.00
50,00	50,00	50,00	50,00	50,00	50,00	50,00	50,00	50,00
805,51	795,14	785,64	778,24	768,41	758,81	748,57	737,44	725,89
805,25	795,17	785,19	775,01	762,97	750,19	736,29	721,15	704,87
15	16	17	18	19				
0,28	-0,01	2,88	1,21	2,74				

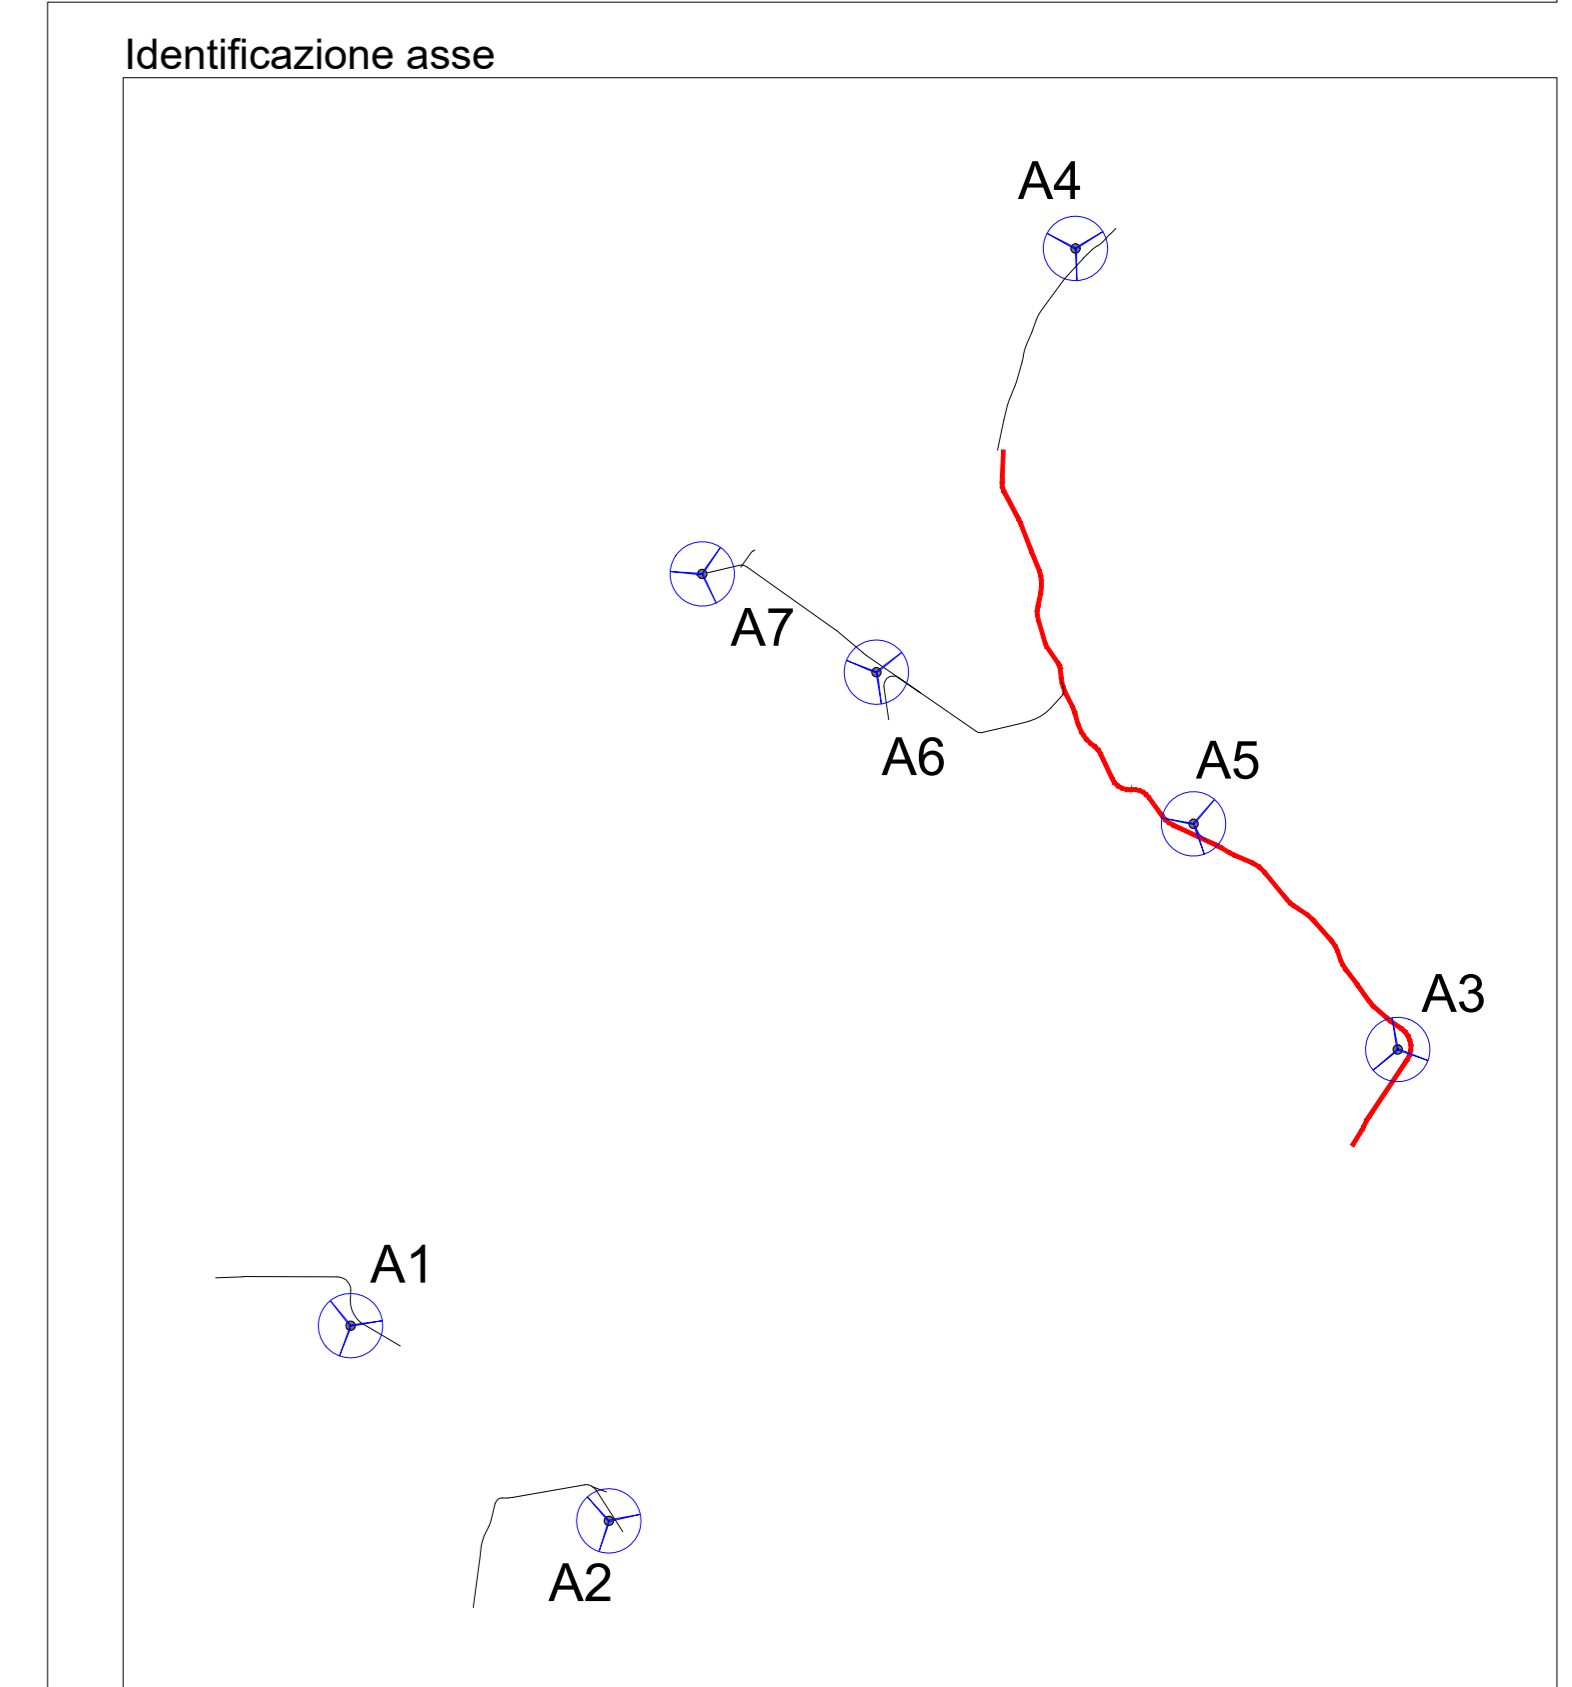

D	DATE	SCALE	1/1000
C	07/21	DRAWN	GP
B	31/07/2021	CHECKED	DC
A	07/21	REVISION	ST
EDIC	DATE	DRAWN	CHECKED
		REVISED	EDPR

PROGETTO DEFINITIVO	Forma AD	Comuni di Monreale (PA) e Piana degli Albanesi (PA)	SCM Ingegneria srl
Page: 02	Collection		
Ver:			