



LIVELLETTA

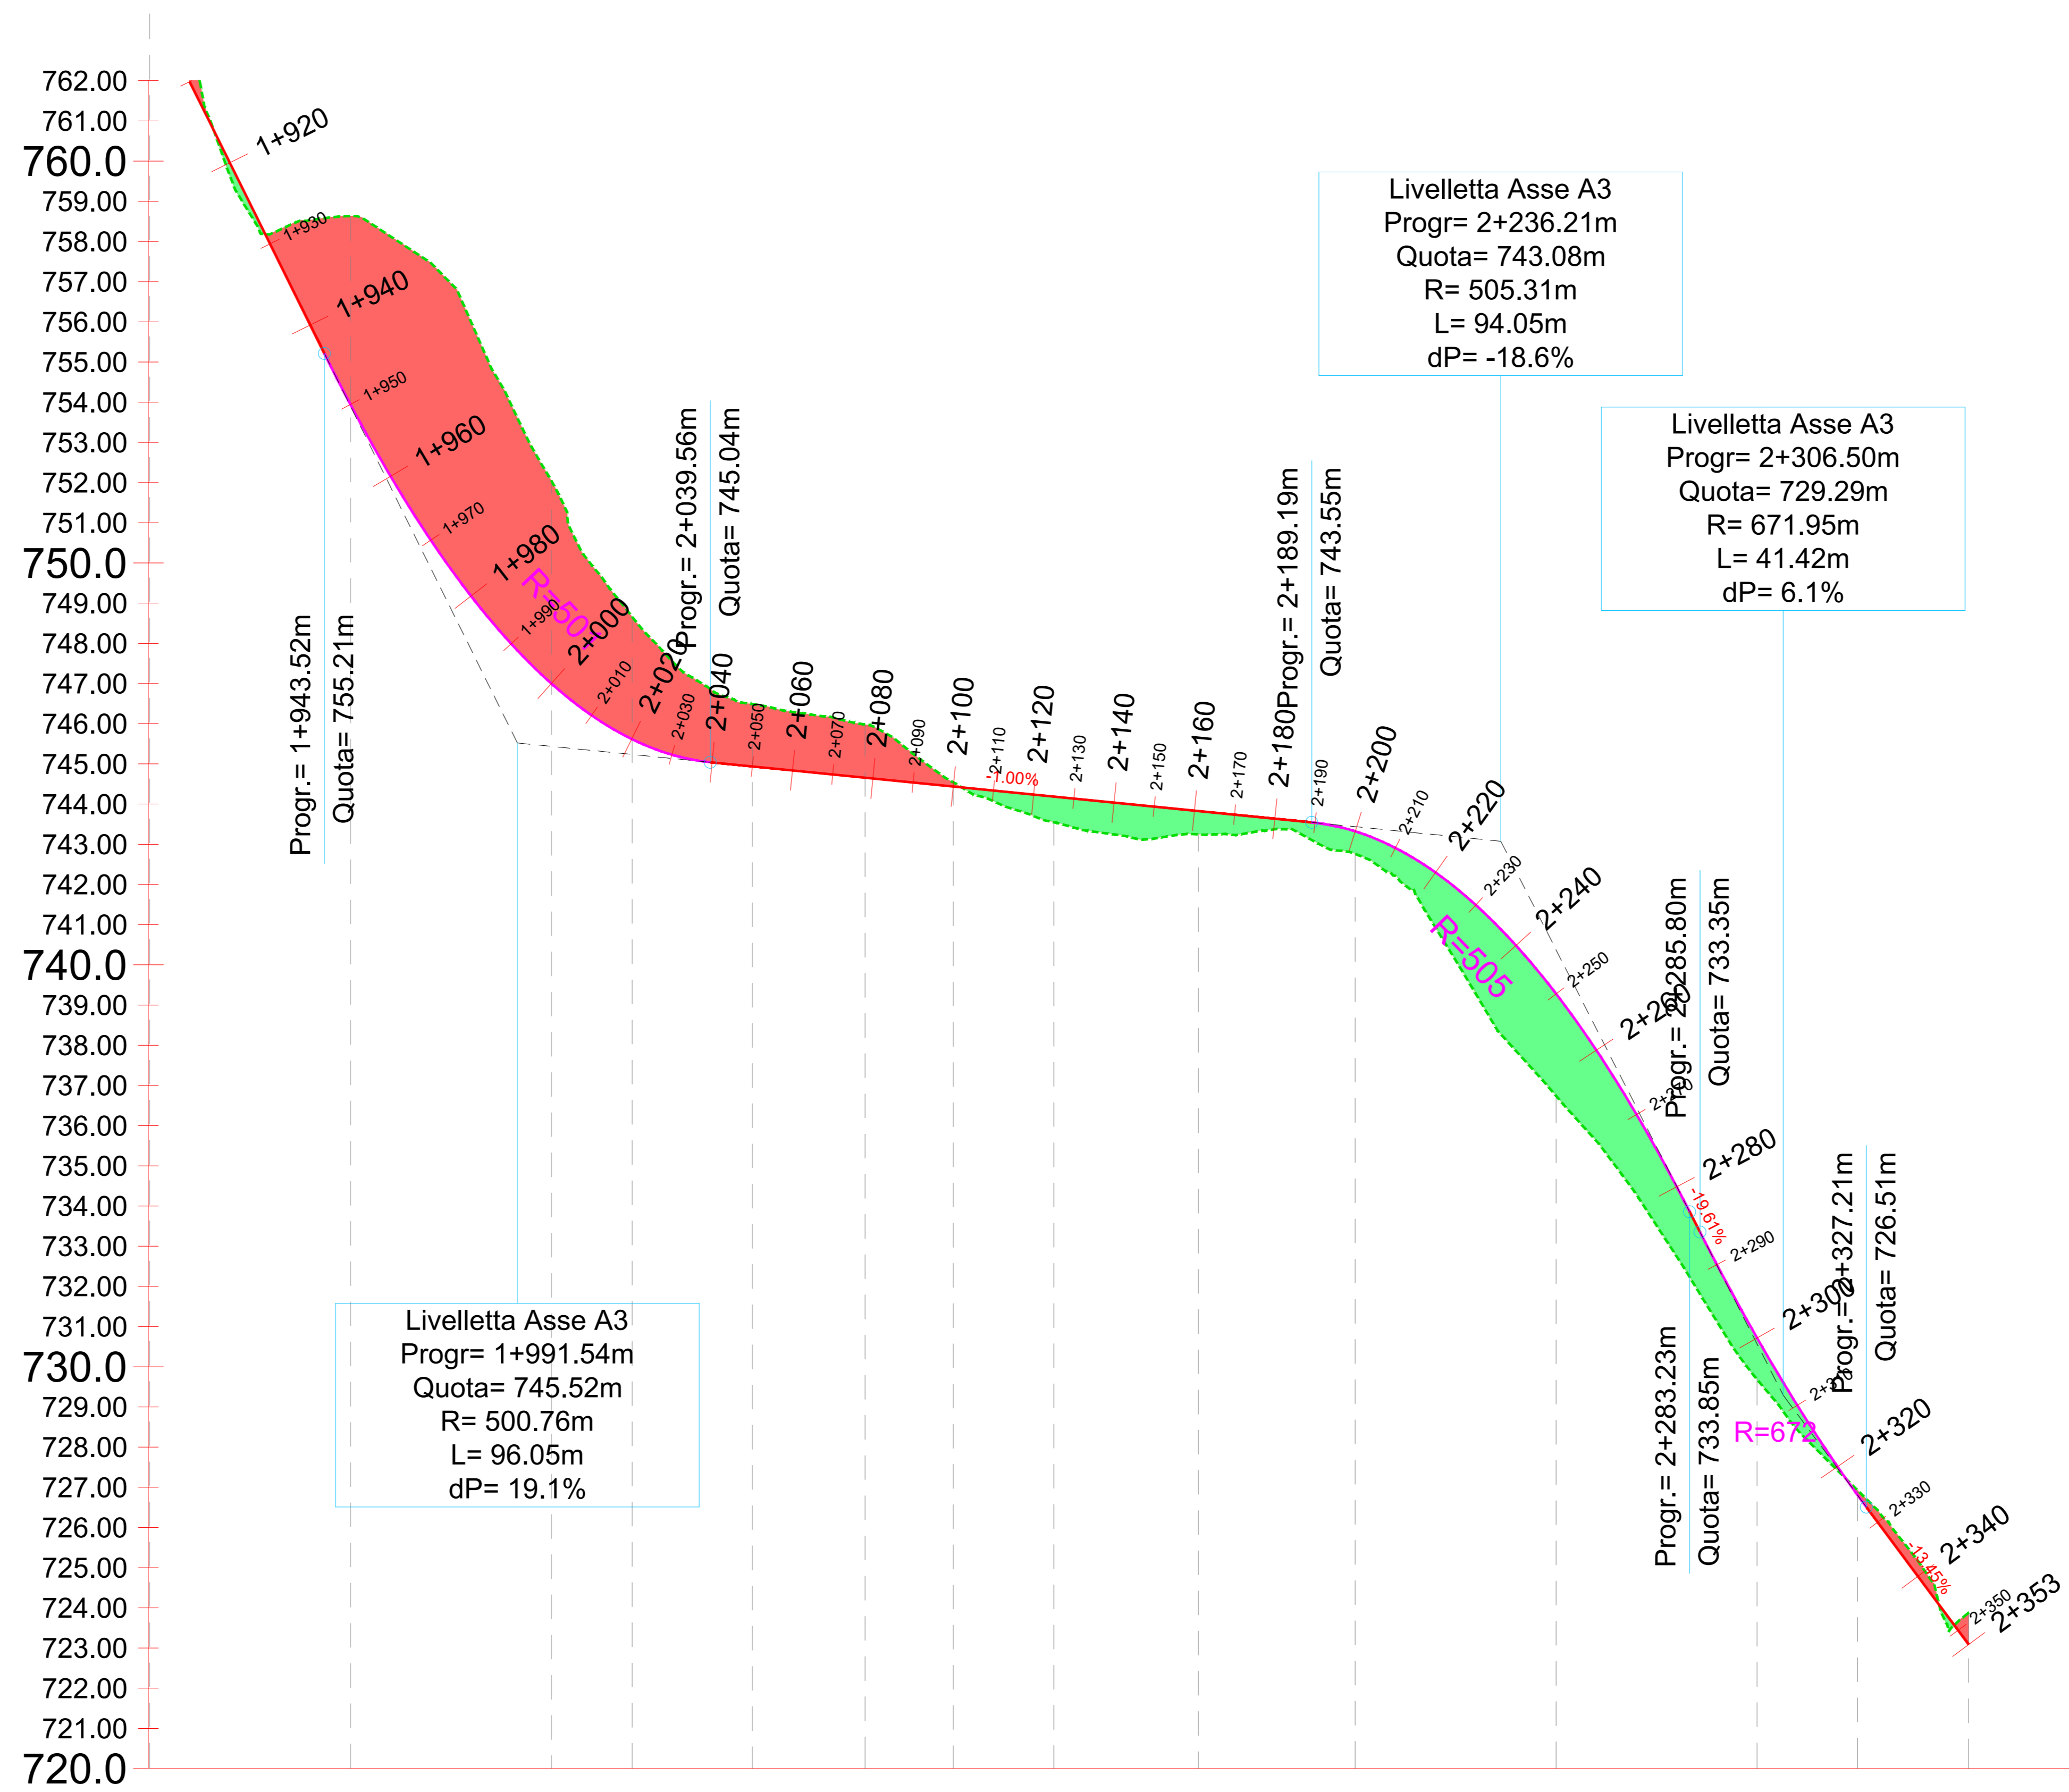

Profilo: Tracciato - Asse A3
 Scala : 1000:100
 Q.Rif. : 720.00


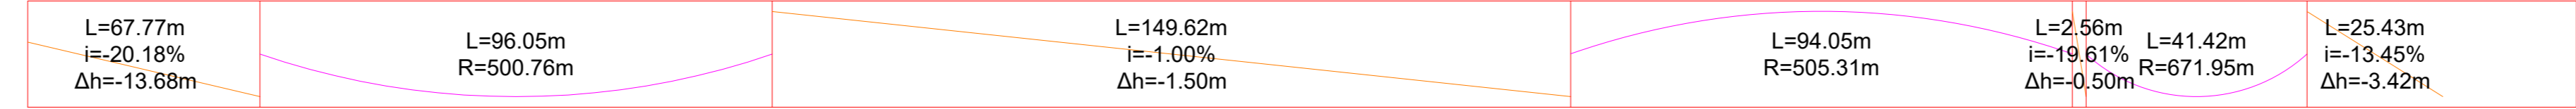