



LIVELLETTA

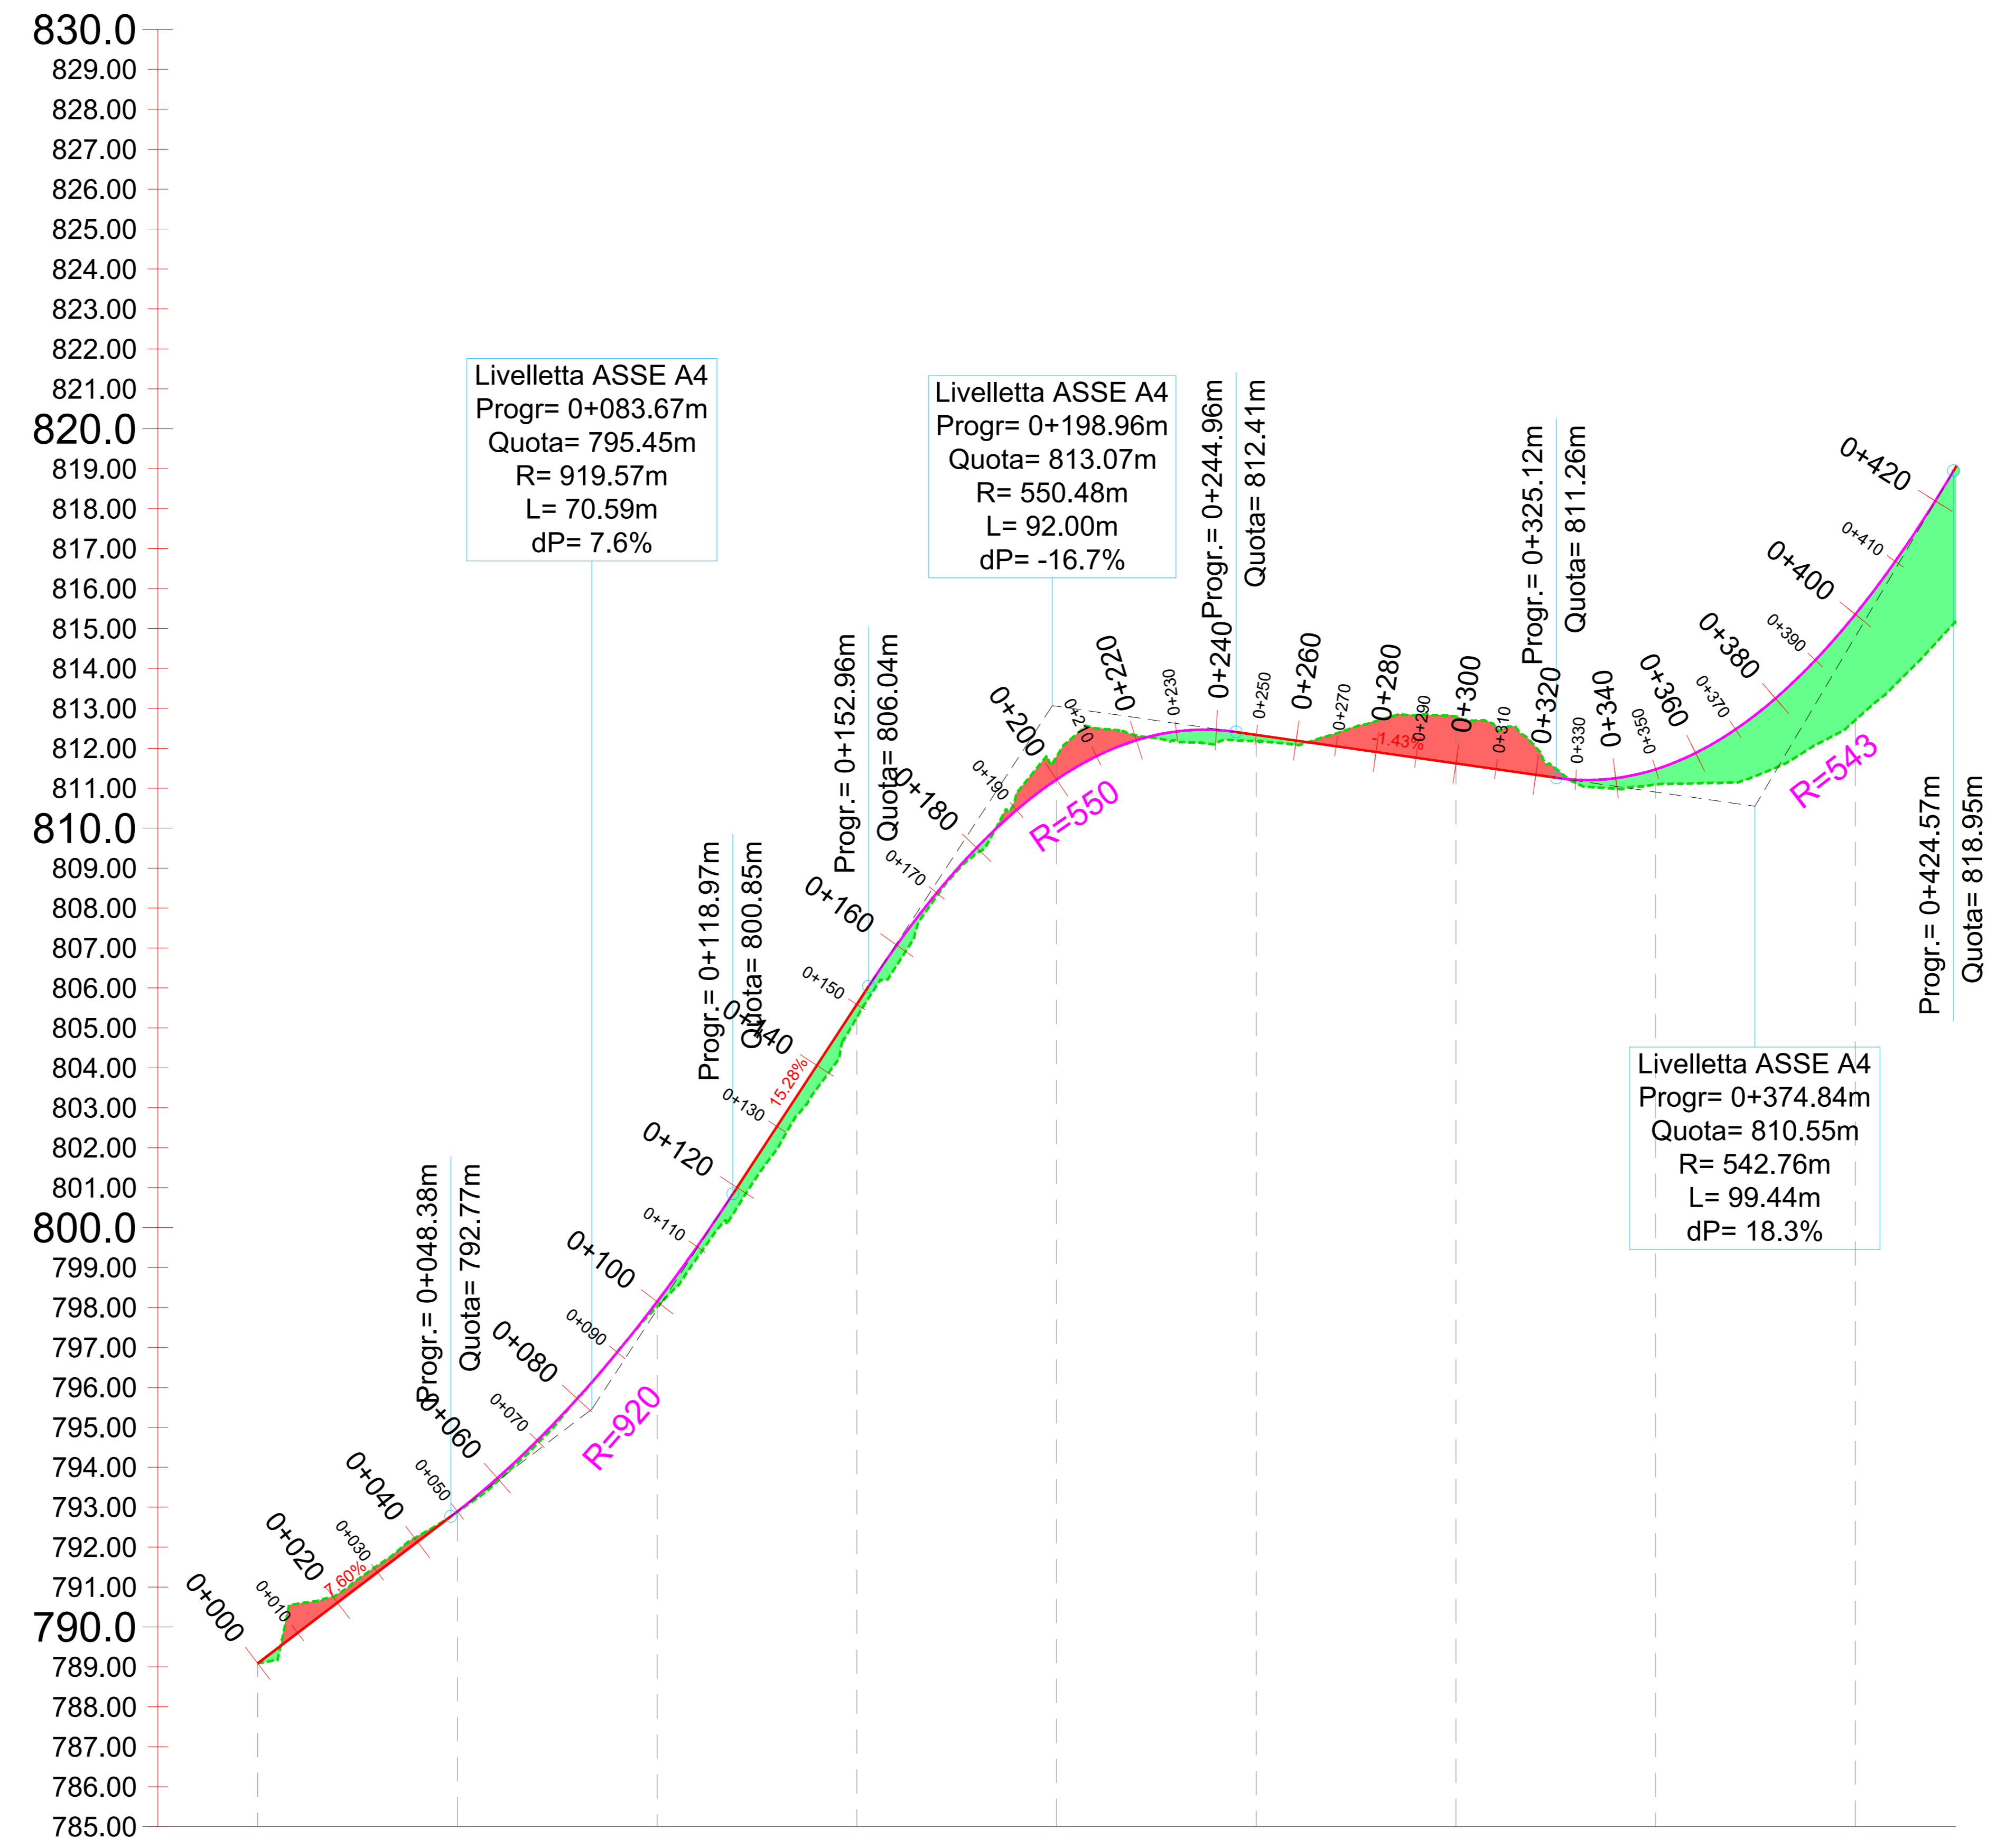

Profilo: Tracciato - Asse A4
Scala : 1000:100
Q.Rif. : 785.00

NUMERO SEZIONE	1	2	3	4	5	6	7	8	9
DISTANZE PROGRESSIVE	0+000.00	0+050.00	0+100.00	0+150.00	0+200.00	0+250.00	0+300.00	0+350.00	0+400.00
DISTANZE PARZIALI		50,00	50,00	50,00	50,00	50,00	50,00	50,00	50,00
QUOTE PROGETTO	790,00	790,00	798,14	805,59	811,25	812,14	811,65	811,47	810,59
QUOTE TERRENO	790,00	792,88	794,02	805,59	811,79	812,79	811,09	811,09	810,71
ANDAMENTO PLANIMETRICO									
ETTOMETRICHE	00	01	02	03	04	05	06	07	08
DIFFERENZA QUOTE		0,01	0,13	0,15	-0,57	0,15	-1,17	0,38	2,05

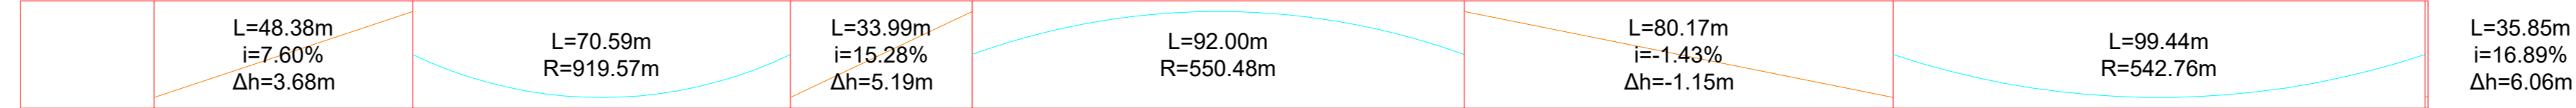