


LIVELLETTA

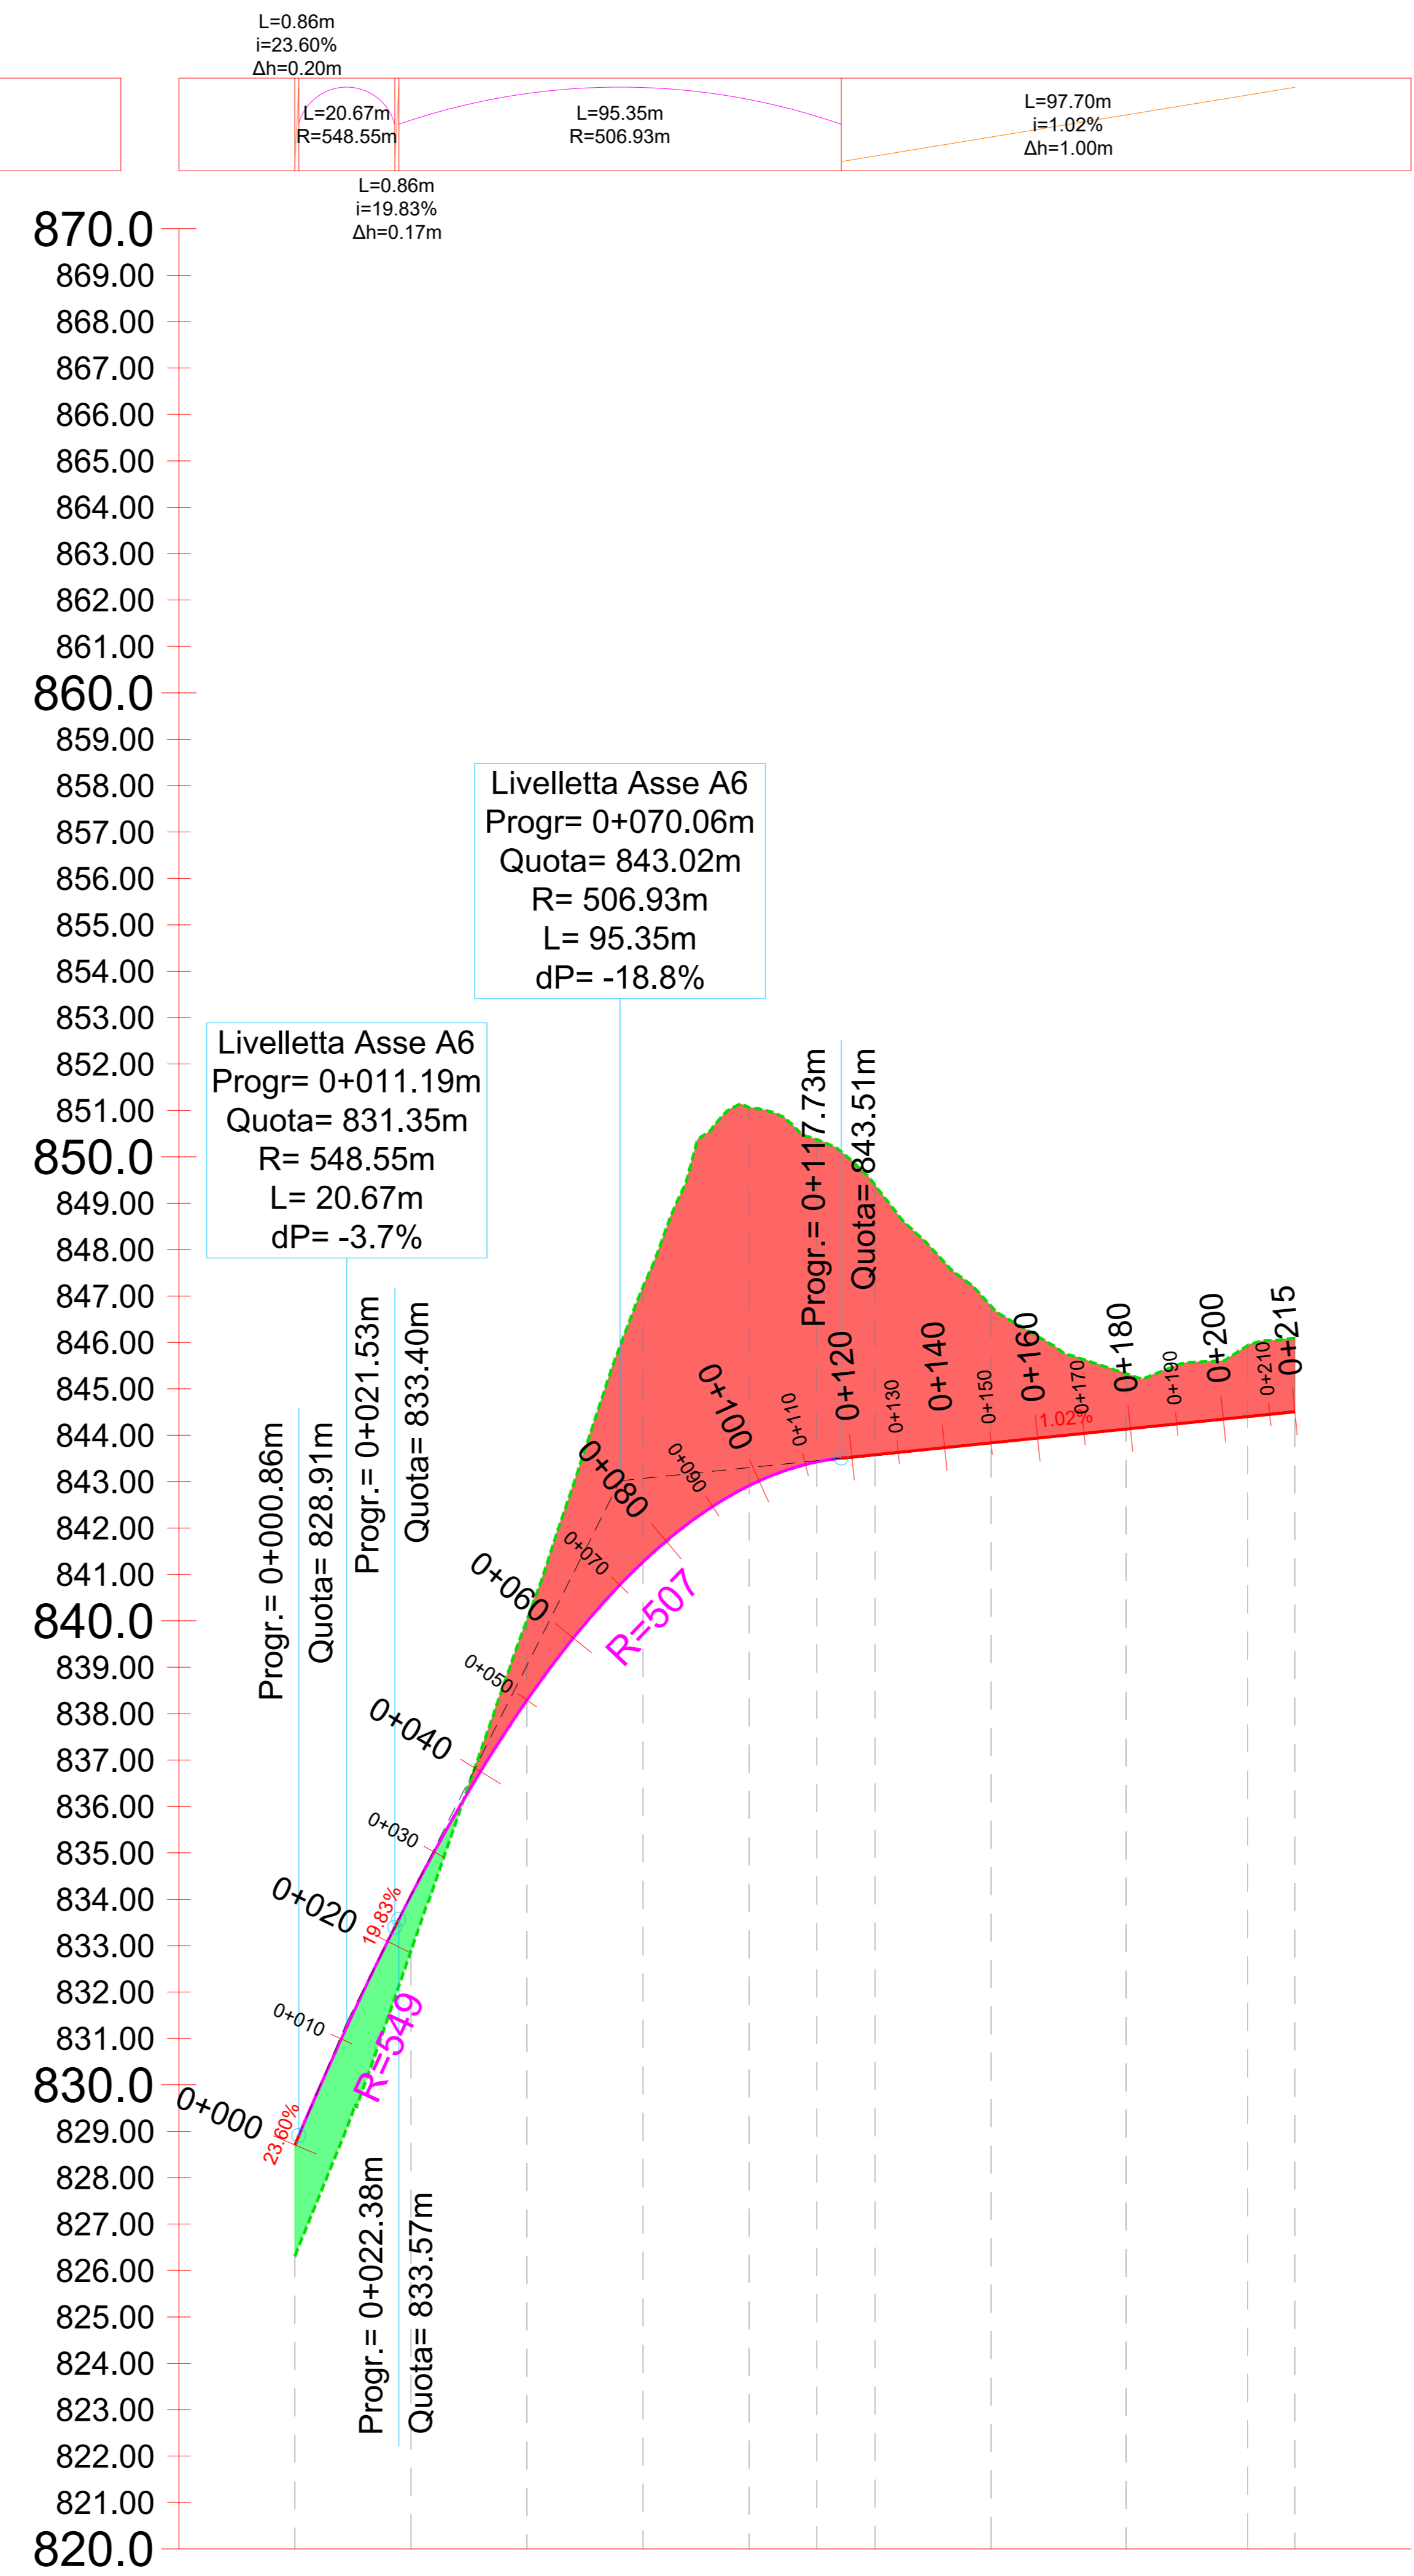

Profilo: Tracciato - Asse A6
 Scala : 1000:100
 Q.Rif. : 820.00

NUMERO SEZIONE	1	2	3	4	5	6	7	8	9	10	11
DISTANZE PROGRESSIVE	0+000.00	0+025.00	0+050.00	0+075.00	0+100.00	0+125.00	0+150.00	0+175.00	0+200.00	0+215.00	
DISTANZE PARZIALI		25,00	25,00	25,00	22,89	14,53	12,58	25,00	28,05	26,23	10,15
QUOTE PROGETTO	828,71	834,08	838,29	841,27	842,82	843,42	843,58	843,84	844,13	844,40	844,59
QUOTE TERRENO	826,31	832,88	838,02	841,19	842,82	843,37	843,58	843,84	844,13	844,40	844,59
ANDAMENTO PLANIMETRICO	[Diagram showing planimetric alignment]										
ETTOMETRICHE	[Diagram showing metric alignment]										
DIFFERENZA QUOTE		1,28	-1,11	-5,87	-8,14	-6,26	-5,01	-2,26	-1,19	-1,51	

