



LIVELLETTA

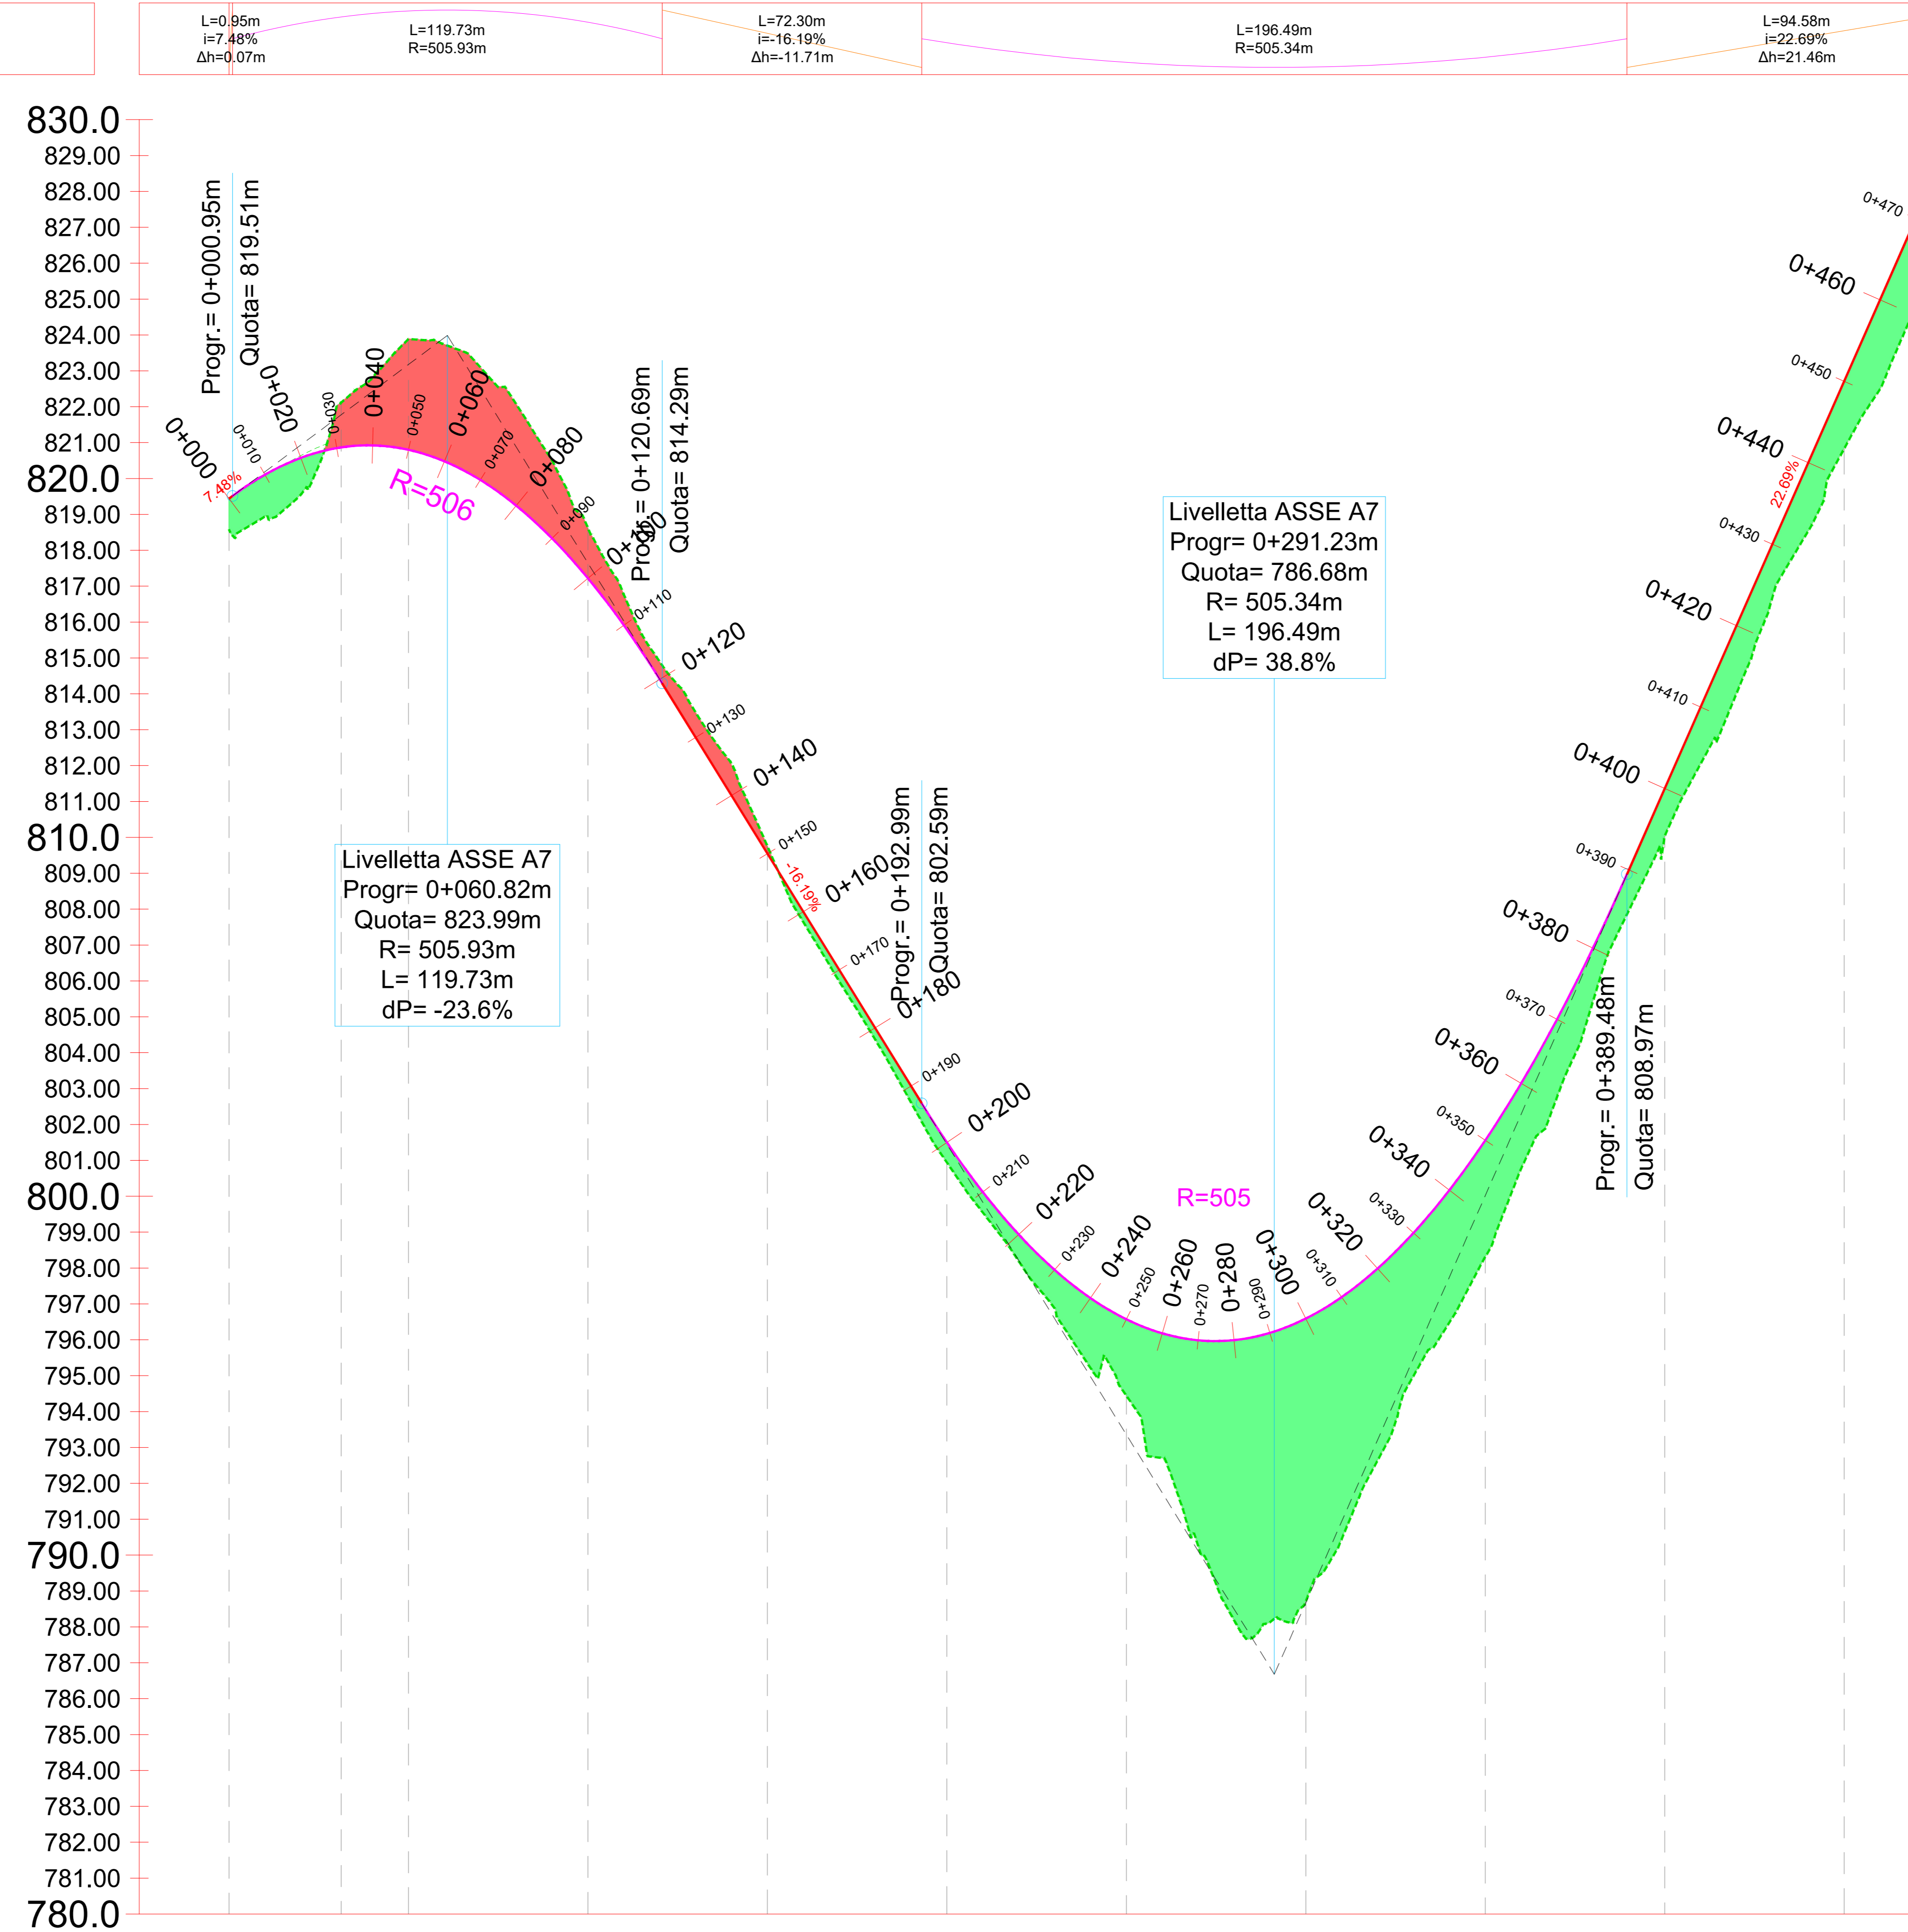

Profilo: ASSE A7
Scala : 1000:100
Q.Rif. : 780.00


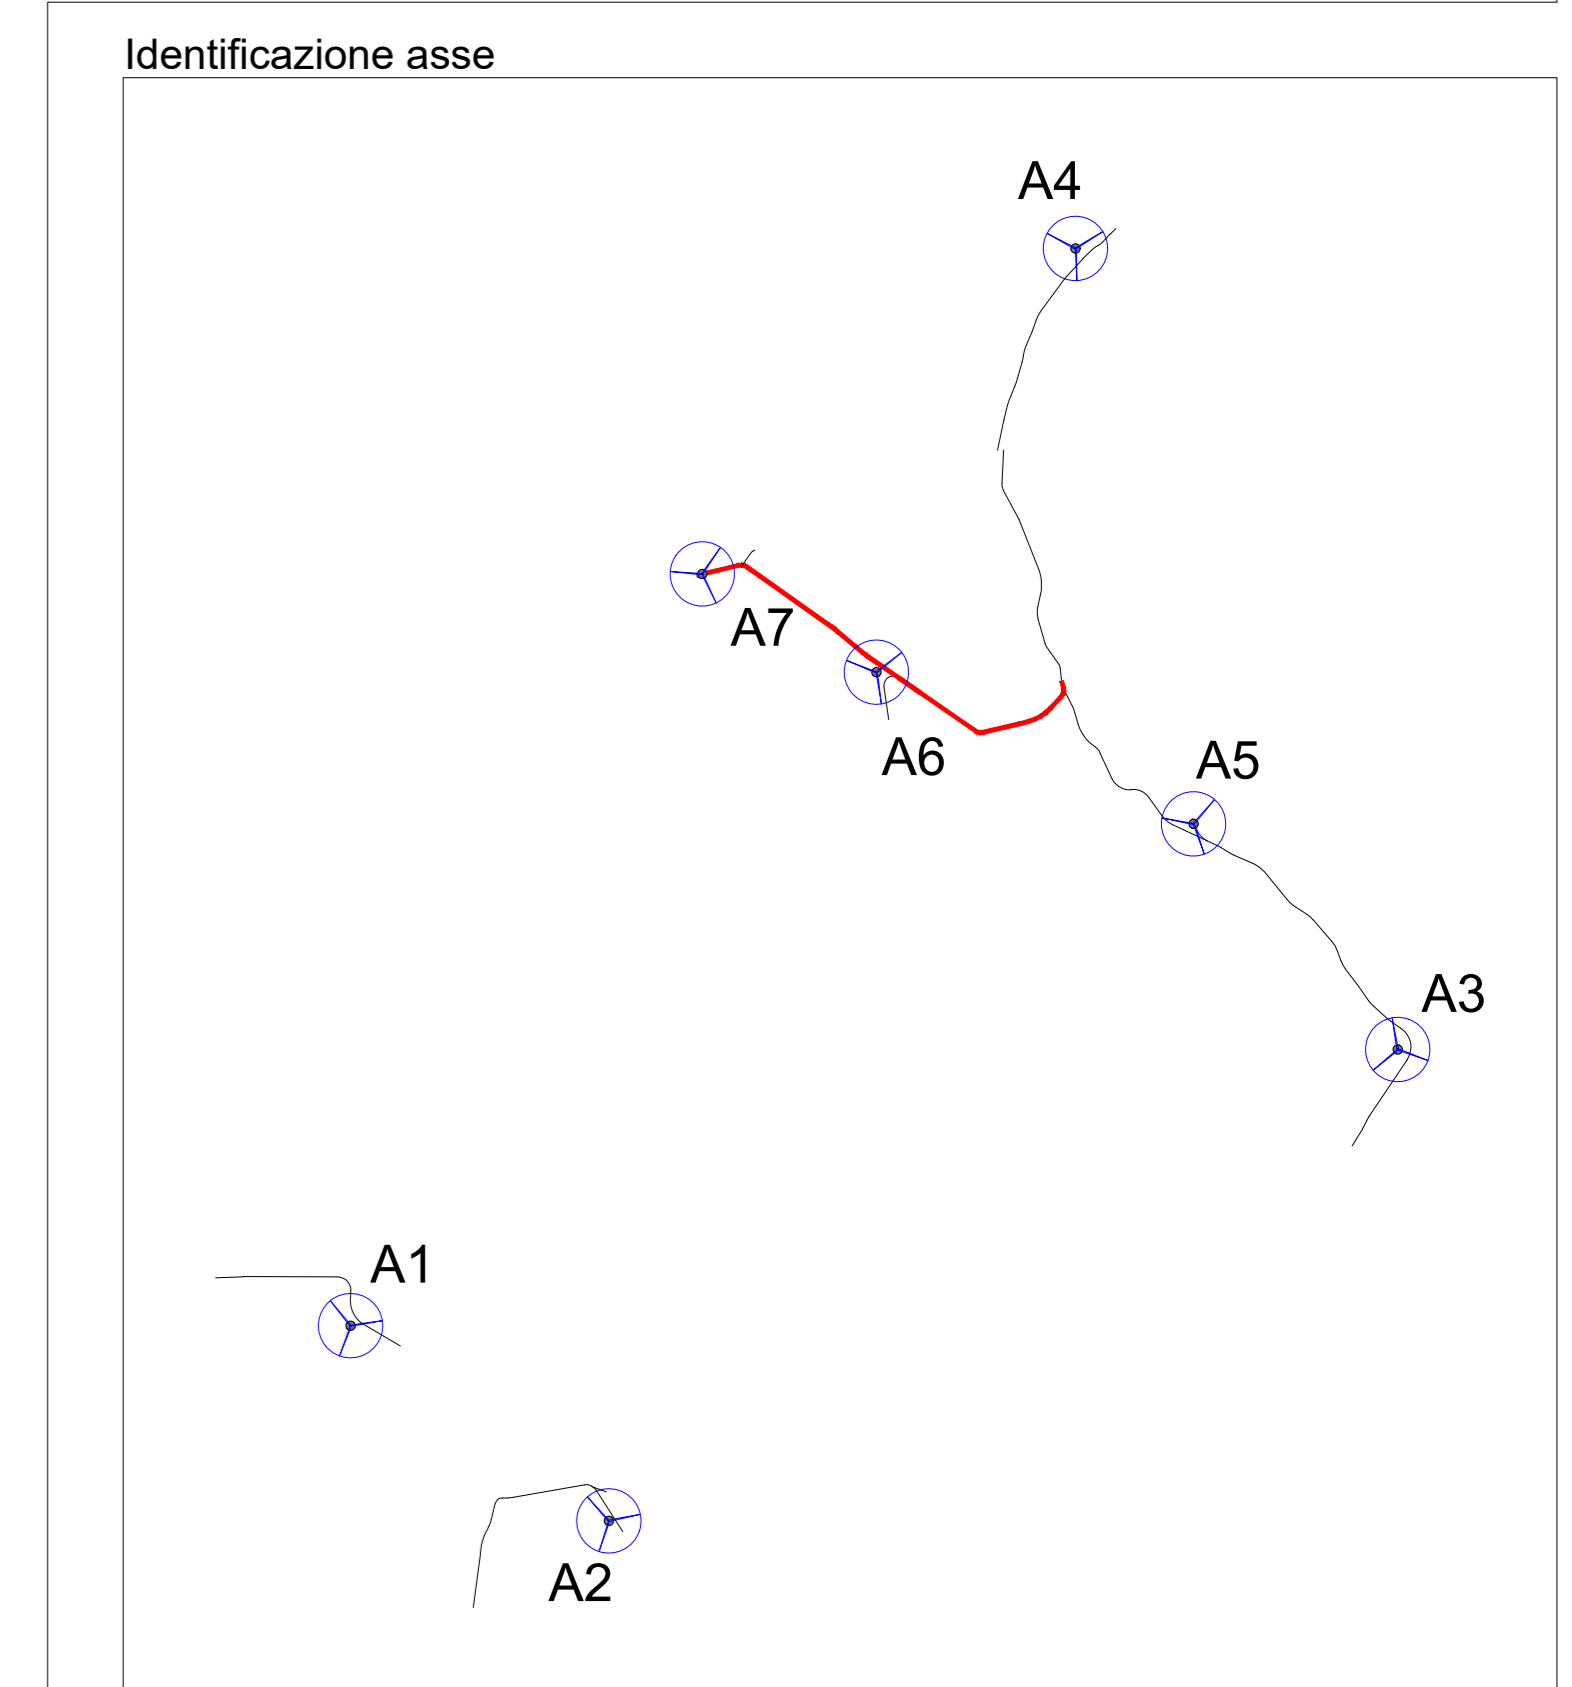

EDIC.	DATE	DRAWN	CHECKED	REVISED-EDPR	MODIFICATION
D					
C					
B					
A	31/07/2021	GP	DC	ST	PROGETTO DEFINITIVO

DATE	SCALE	SCALE	SCALE	SCALE	SCALE
07/21	DRAWN	GP	07/21	CHECKED	DC
07/21	REVISED-EDPR	ST	Forma AD		