

TRACCIATO - A6
Sezione 8
Progressiva: 0+150.00
Scala: 1:200
Quota di Riferimento: 840.00


Tabella materiali			
Materiale	Area (m²)	Volume (m³)	Vol. Cum. (m³)
Scotico	0.46	296.38	296.50
Scavo	88.87	4655.44	21727.26
Rilevato	0.09	2.11	371.46
Fondazione Stradale	16.82	382.59	1502.27
Misto stabilizzato	2.07	76.52	381.45

TRACCIATO - A6
Sezione 9
Progressiva: 0+179.05
Scala: 1:200
Quota di Riferimento: 840.00

PROGRESSIVE TERRENO	-0.00	-5.06	0.00	5.11	7.99	16.84	18.21	27.21	38.67	38.29	40.00
QUOTE TERRENO	845.52	840.46	846.12	846.09	846.46	847.08	847.17	847.54	847.78	847.78	848.00
DISTANZE PARZIALI TERRENO	0.00	5.06	0.00	0.00	0.00	0.00	0.00	0.00	0.00	0.00	0.00

Tabella materiali			
Materiale	Area (m²)	Volume (m³)	Vol. Cum. (m³)
Scotico	5.31	294.57	1688.06
Scavo	27.22	1914.82	2841.78
Rilevato	0.09	2.51	374.01
Fondazione Stradale	7.64	263.25	1385.52
Misto stabilizzato	1.54	53.65	331.10

TRACCIATO - A6
Sezione 10
Progressiva: 0+205.28
Scala: 1:200
Quota di Riferimento: 840.00

PROGRESSIVE TERRENO	-0.00	-0.12	-0.79	0.00	5.19	1.67	14.19	30.00
QUOTE TERRENO	846.88	846.76	846.20	846.51	846.51	846.91	846.91	846.80
DISTANZE PARZIALI TERRENO	0.00	0.12	0.79	0.00	0.00	0.00	0.00	0.00

Tabella materiali			
Materiale	Area (m²)	Volume (m³)	Vol. Cum. (m³)
Scotico	5.65	148.99	1637.94
Scavo	37.80	891.78	24633.54
Rilevato	0.08	2.24	376.25
Fondazione Stradale	7.50	188.88	1984.50
Misto stabilizzato	1.50	39.80	381.87

TRACCIATO - A6
Sezione 11
Progressiva: 0+215.43
Scala: 1:200
Quota di Riferimento: 840.00

PROGRESSIVE TERRENO	-0.00	-5.08	-2.89	0.00	4.75	14.47	1.67	30.00
QUOTE TERRENO	845.25	840.17	845.61	846.09	846.09	846.71	846.61	846.41
DISTANZE PARZIALI TERRENO	0.00	5.08	2.89	0.00	0.00	0.00	0.00	0.00

Tabella materiali			
Materiale	Area (m²)	Volume (m³)	Vol. Cum. (m³)
Scotico	5.51	56.78	1694.73
Scavo	36.81	378.38	25012.89
Rilevato	0.08	0.80	377.07
Fondazione Stradale	7.50	76.15	2040.65
Misto stabilizzato	1.50	15.23	408.13


Tabella materiale: Scotico			
Progressiva	Area (m²)	Volume (m³)	Vol. cum. (m³)
0+000.00	3.27	0.00	0.00
0+025.00	2.26	68.76	68.76
0+050.00	2.75	62.67	131.39
0+075.00	7.21	120.20	251.59
0+097.89	15.86	257.68	509.26
0+112.42	19.64	257.45	766.72
0+125.00	15.61	221.29	988.00
0+150.00	8.46	296.38	1284.38
0+179.05	5.71	204.57	1488.95
0+205.28	5.65	148.99	1637.94
0+215.43	5.53	56.78	1694.73

Tabella materiale: Scavo			
Progressiva	Area (m²)	Volume (m³)	Vol. cum. (m³)
0+000.00	0.00	0.00	0.00
0+025.00	0.00	0.00	0.00
0+050.00	13.72	114.32	114.32
0+075.00	106.52	1320.52	1434.84
0+097.89	392.61	5368.33	6803.17
0+112.42	414.13	5880.21	12683.38
0+125.00	290.31	4408.43	17071.81
0+150.00	98.90	4655.44	21727.26
0+179.05	37.72	1914.52	23641.78
0+205.28	37.92	891.76	24633.54
0+215.43	36.81	379.36	25012.89

Tabella materiale: Rilevato			
Progressiva	Area (m²)	Volume (m³)	Vol. cum. (m³)
0+000.00	18.66	0.00	0.00
0+025.00	6.50	301.43	301.43
0+050.00	0.10	61.62	363.05
0+075.00	0.09	2.37	365.42
0+097.89	0.07	1.87	367.29
0+112.42	0.08	1.07	368.36
0+125.00	0.08	0.99	369.35
0+150.00	0.09	2.11	371.46
0+179.05	0.09	2.55	374.01
0+205.28	0.08	2.24	376.25
0+215.43	0.08	0.82	377.07

Tabella materiale: Fondazione Stradale			
Progressiva	Area (m²)	Volume (m³)	Vol. cum. (m³)
0+000.00	2.50	0.00	0.00
0+025.00	2.50	62.50	62.50
0+050.00	2.50	62.50	125.00
0+075.00	5.83	102.35	227.35
0+097.89	17.29	264.43	491.78
0+112.42	28.56	328.68	811.46
0+125.00	20.85	308.22	1119.67
0+150.00	10.52	382.59	1502.27
0+179.05	7.68	263.25	1765.52
0+205.28	7.50	198.98	1964.50
0+215.43	7.50	76.15	2040.65

Tabella materiale: Misto stabilizzato			
Progressiva	Area (m²)	Volume (m³)	Vol. cum. (m³)
0+000.00	0.50	0.00	0.00
0+025.00	0.50	12.50	12.50
0+050.00	0.50	12.50	25.00
0+075.00	1.19	20.47	45.47
0+097.89	3.46	50.89	96.36
0+112.42	5.71	65.94	162.29
0+125.00	4.13	61.64	223.93
0+150.00	2.10	76.52	300.45
0+179.05	1.54	52.65	353.10
0+205.28	1.50	39.80	392.90
0+215.43	1.50	15.23	408.13

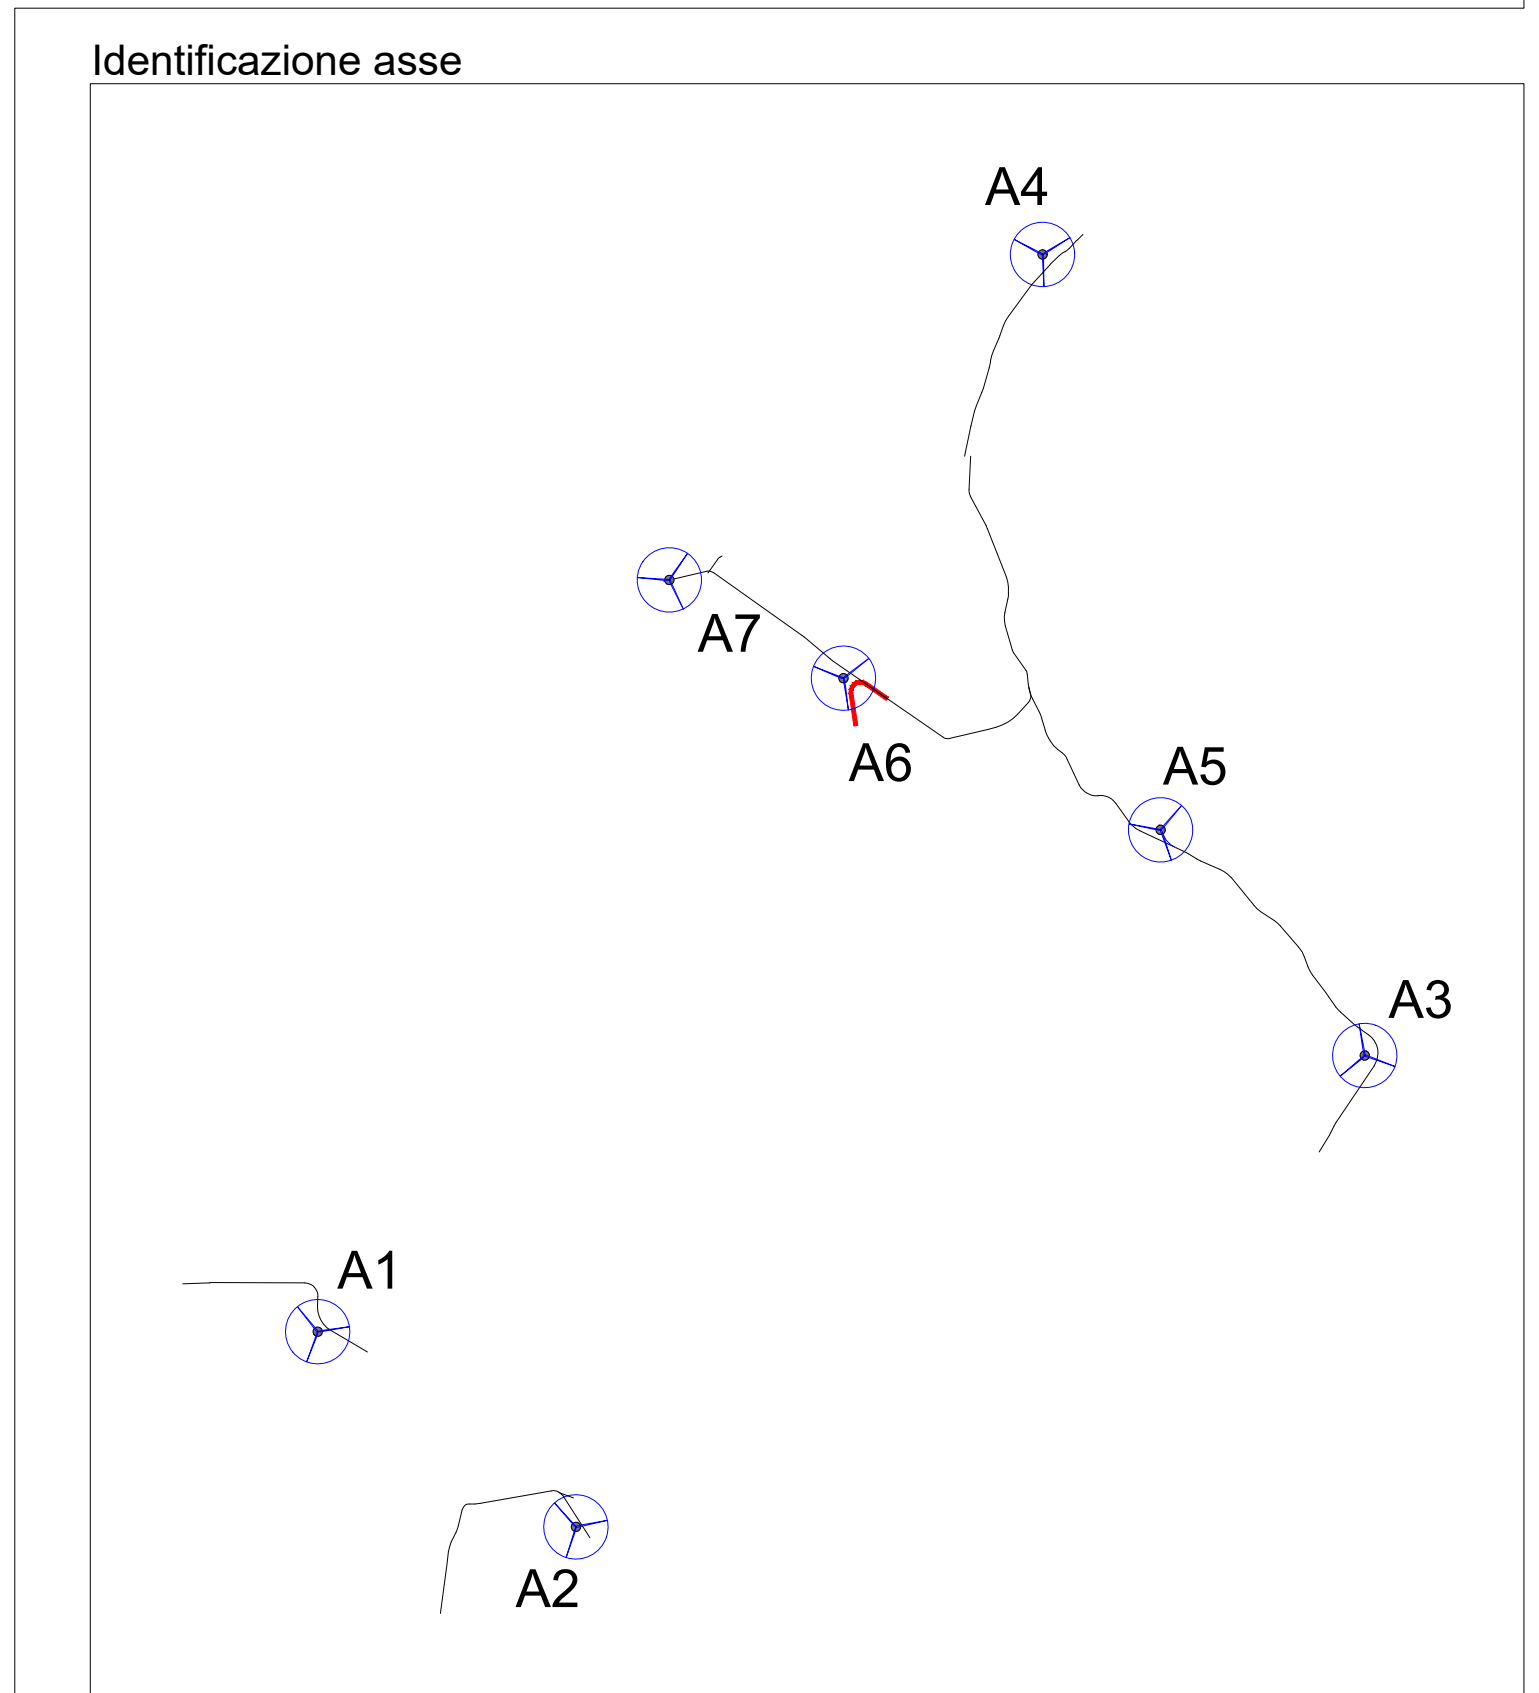

EDIC.	DATE	DRAWN	CHECKED	REVISED-EDPR	MODIFICATION
D					
C					
B					
A	31/07/2021	GP	DC	ST	PROGETTO DEFINITIVO

DATE	SCALE	1/2000	PROGETTO DEFINITIVO	COMUNICAZIONE
07/21	DRAWN	GP		
07/21	CHECKED	DC		
07/21	REVISED-EDPR	ST		
	Forma AD			

SCM Ingegneria srl
Page: 02
Collection
Cons.