



PROFILO 1 Dir. AT
0+0000 - 0+855.20

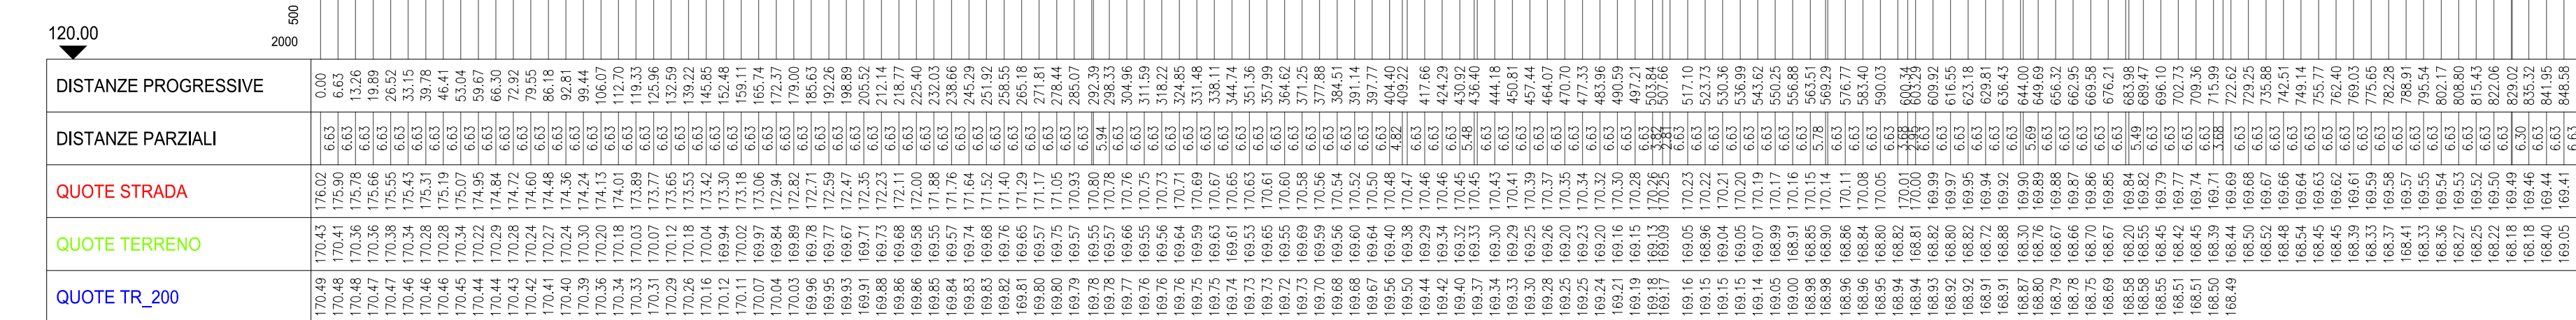

PROFILO 3 Dir. AT
3+490.0 - 4+675.55

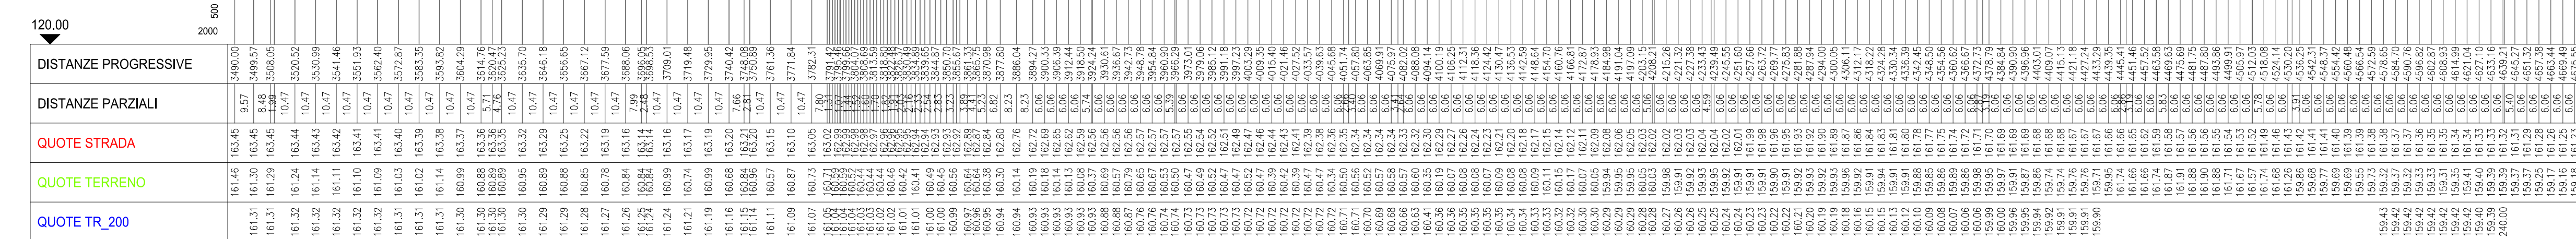

PROFILO 2 Dir. AT
1+110.0 - 3+300.50

