

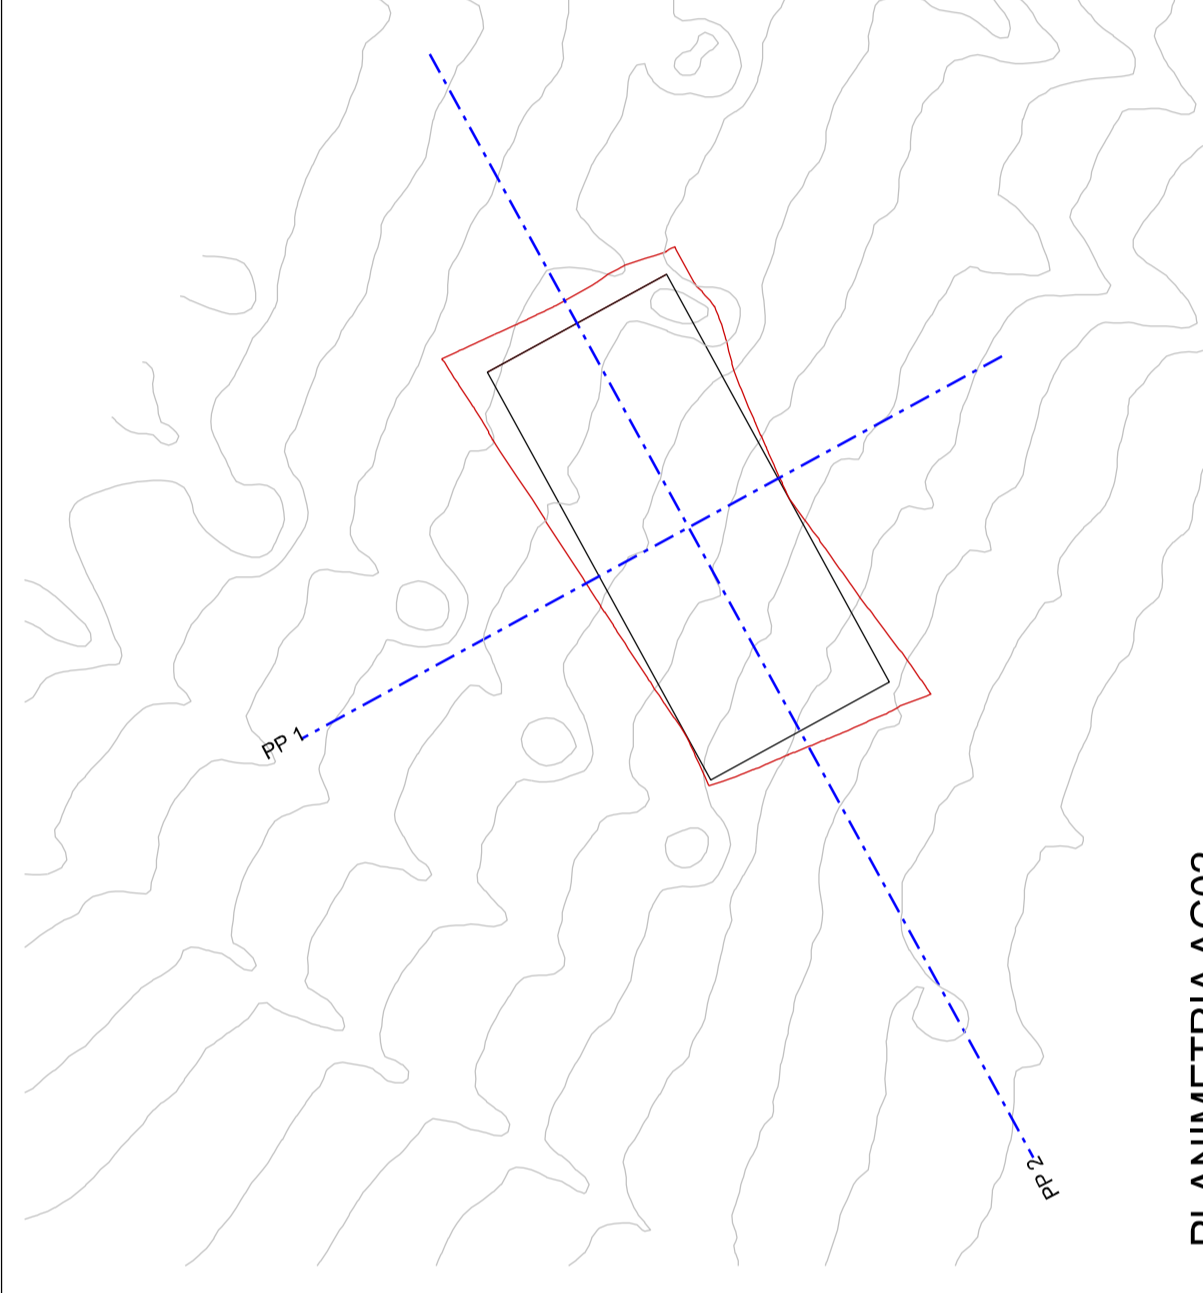


PLANIMETRIA AG01

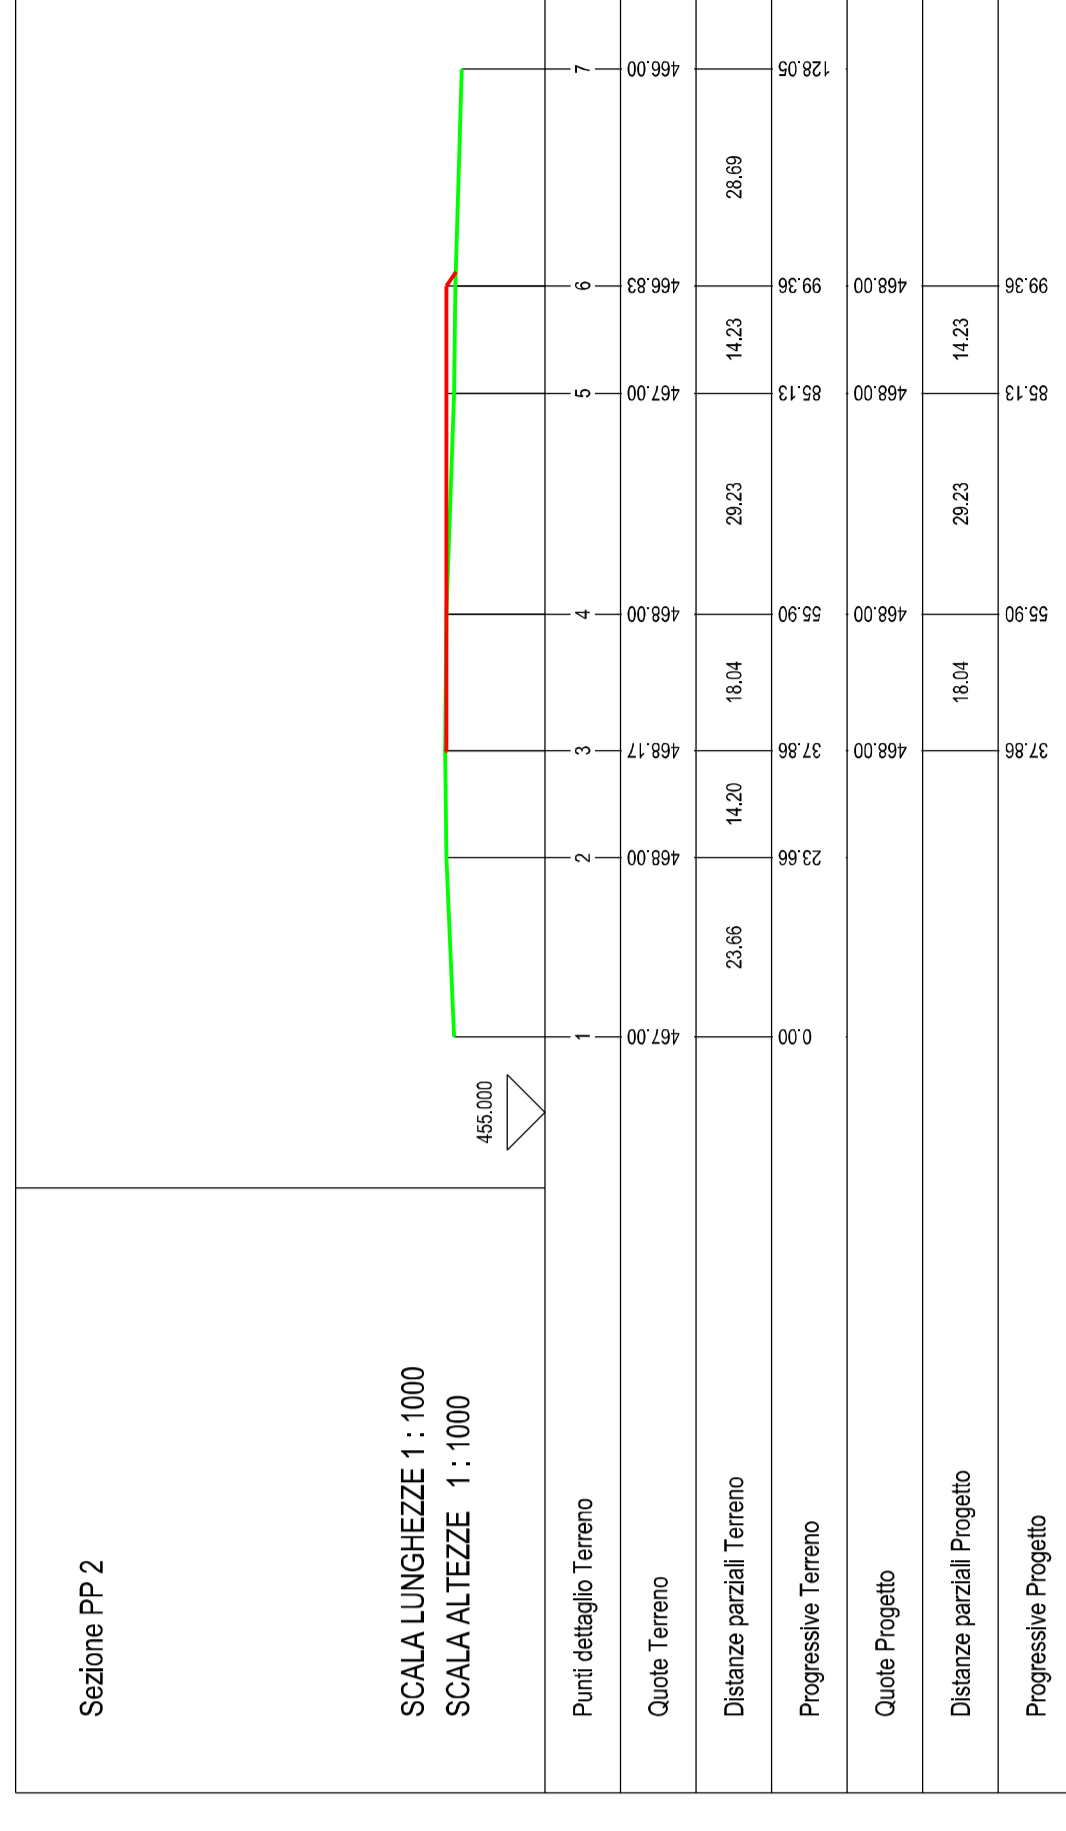

PLANIMETRIA AG02

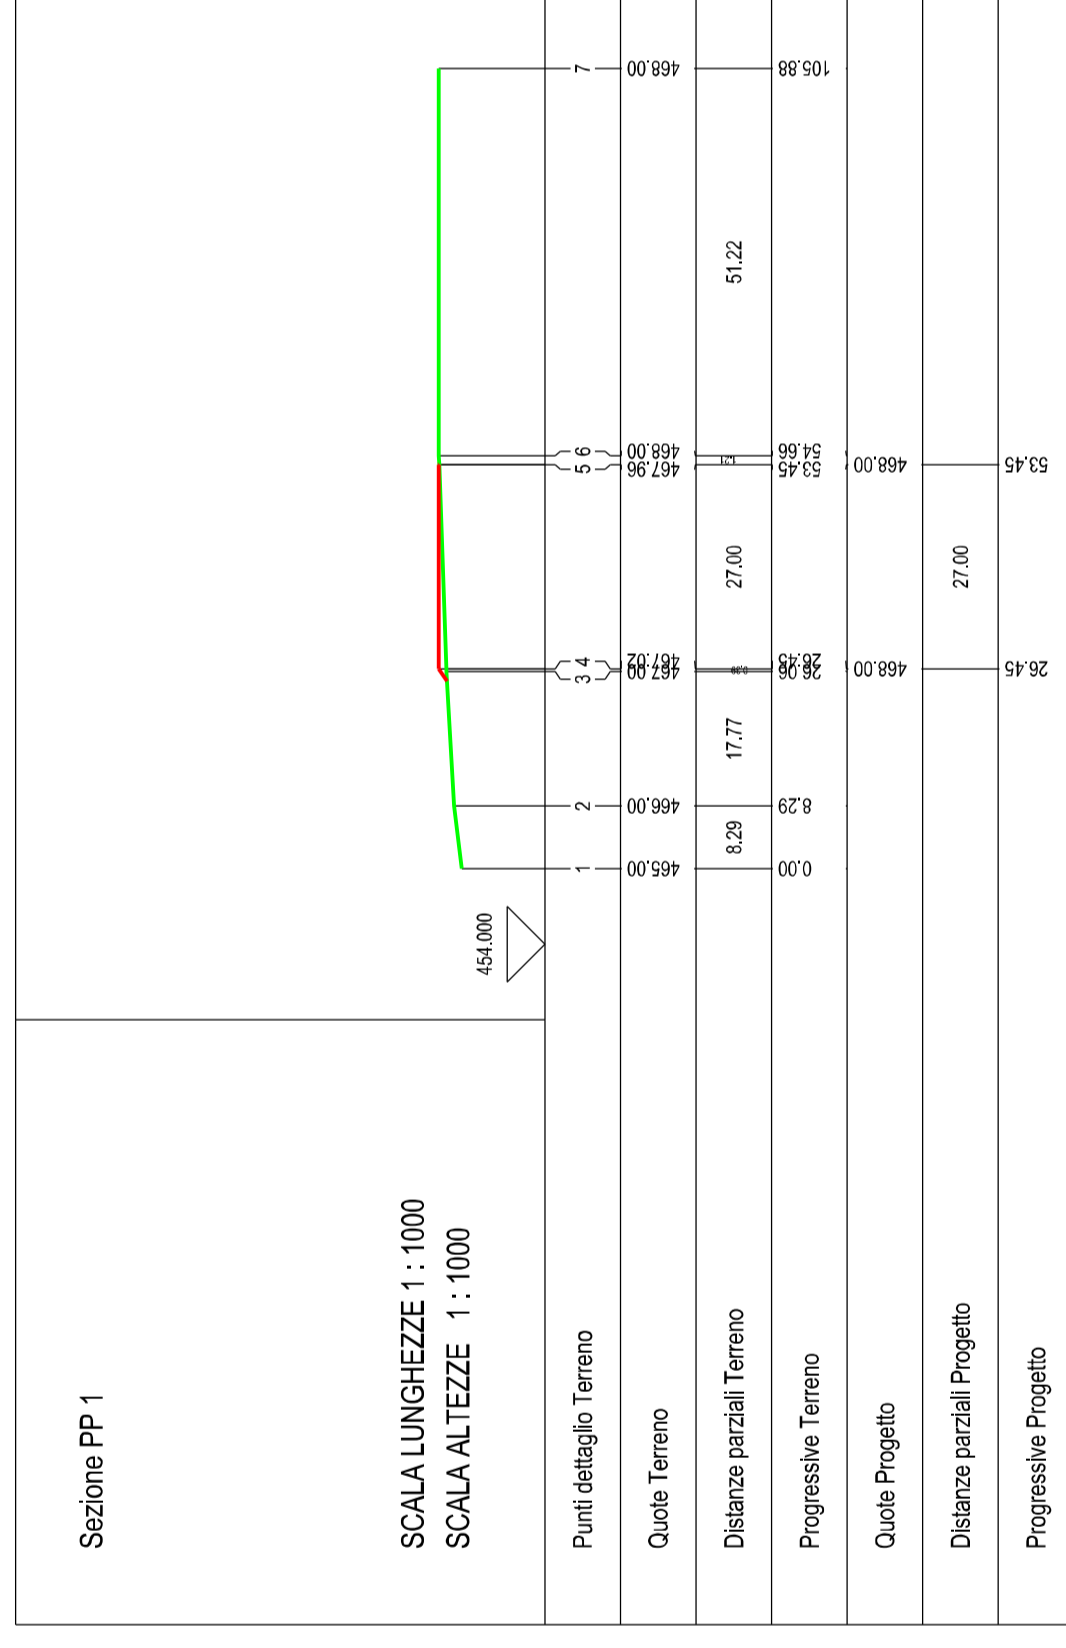