


PROGETTO PER LA REALIZZAZIONE DI UN IMPIANTO PER LA
PRODUZIONE DI ENERGIA MEDIANTE LO SFRUTTAMENTO DEL VENTO
NEL MARE ADRIATICO MERIDIONALE - LUPIAE MARIS
35 WTG – 525 MW

PROGETTO DEFINITIVO - SIA

Progettazione e SIA



Indagini ambientali e studi specialistici

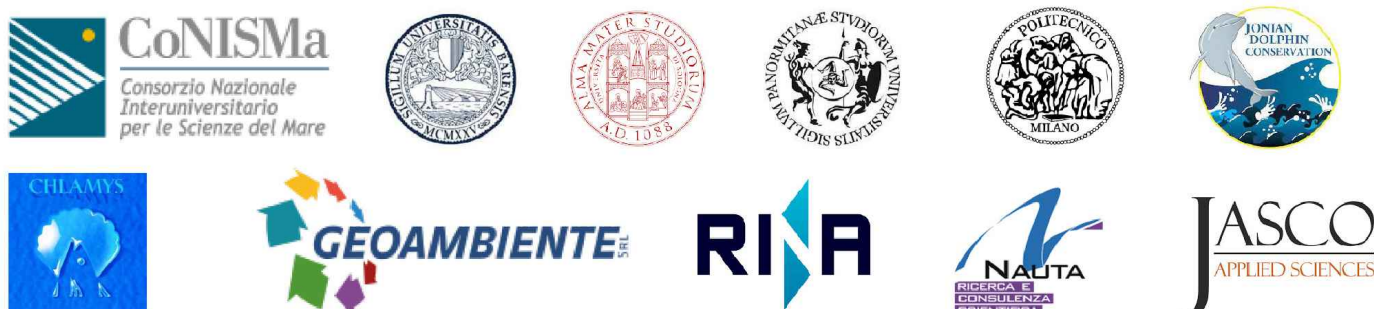

Studio misure di mitigazione e compensazione



supervisione scientifica




4. STAZIONE DI TRASFORMAZIONE OFFSHORE


**T.4.2 Sottostazione Offshore - elaborati grafici
apparecchiature elettromeccaniche**

REV. DATA DESCRIZIONE



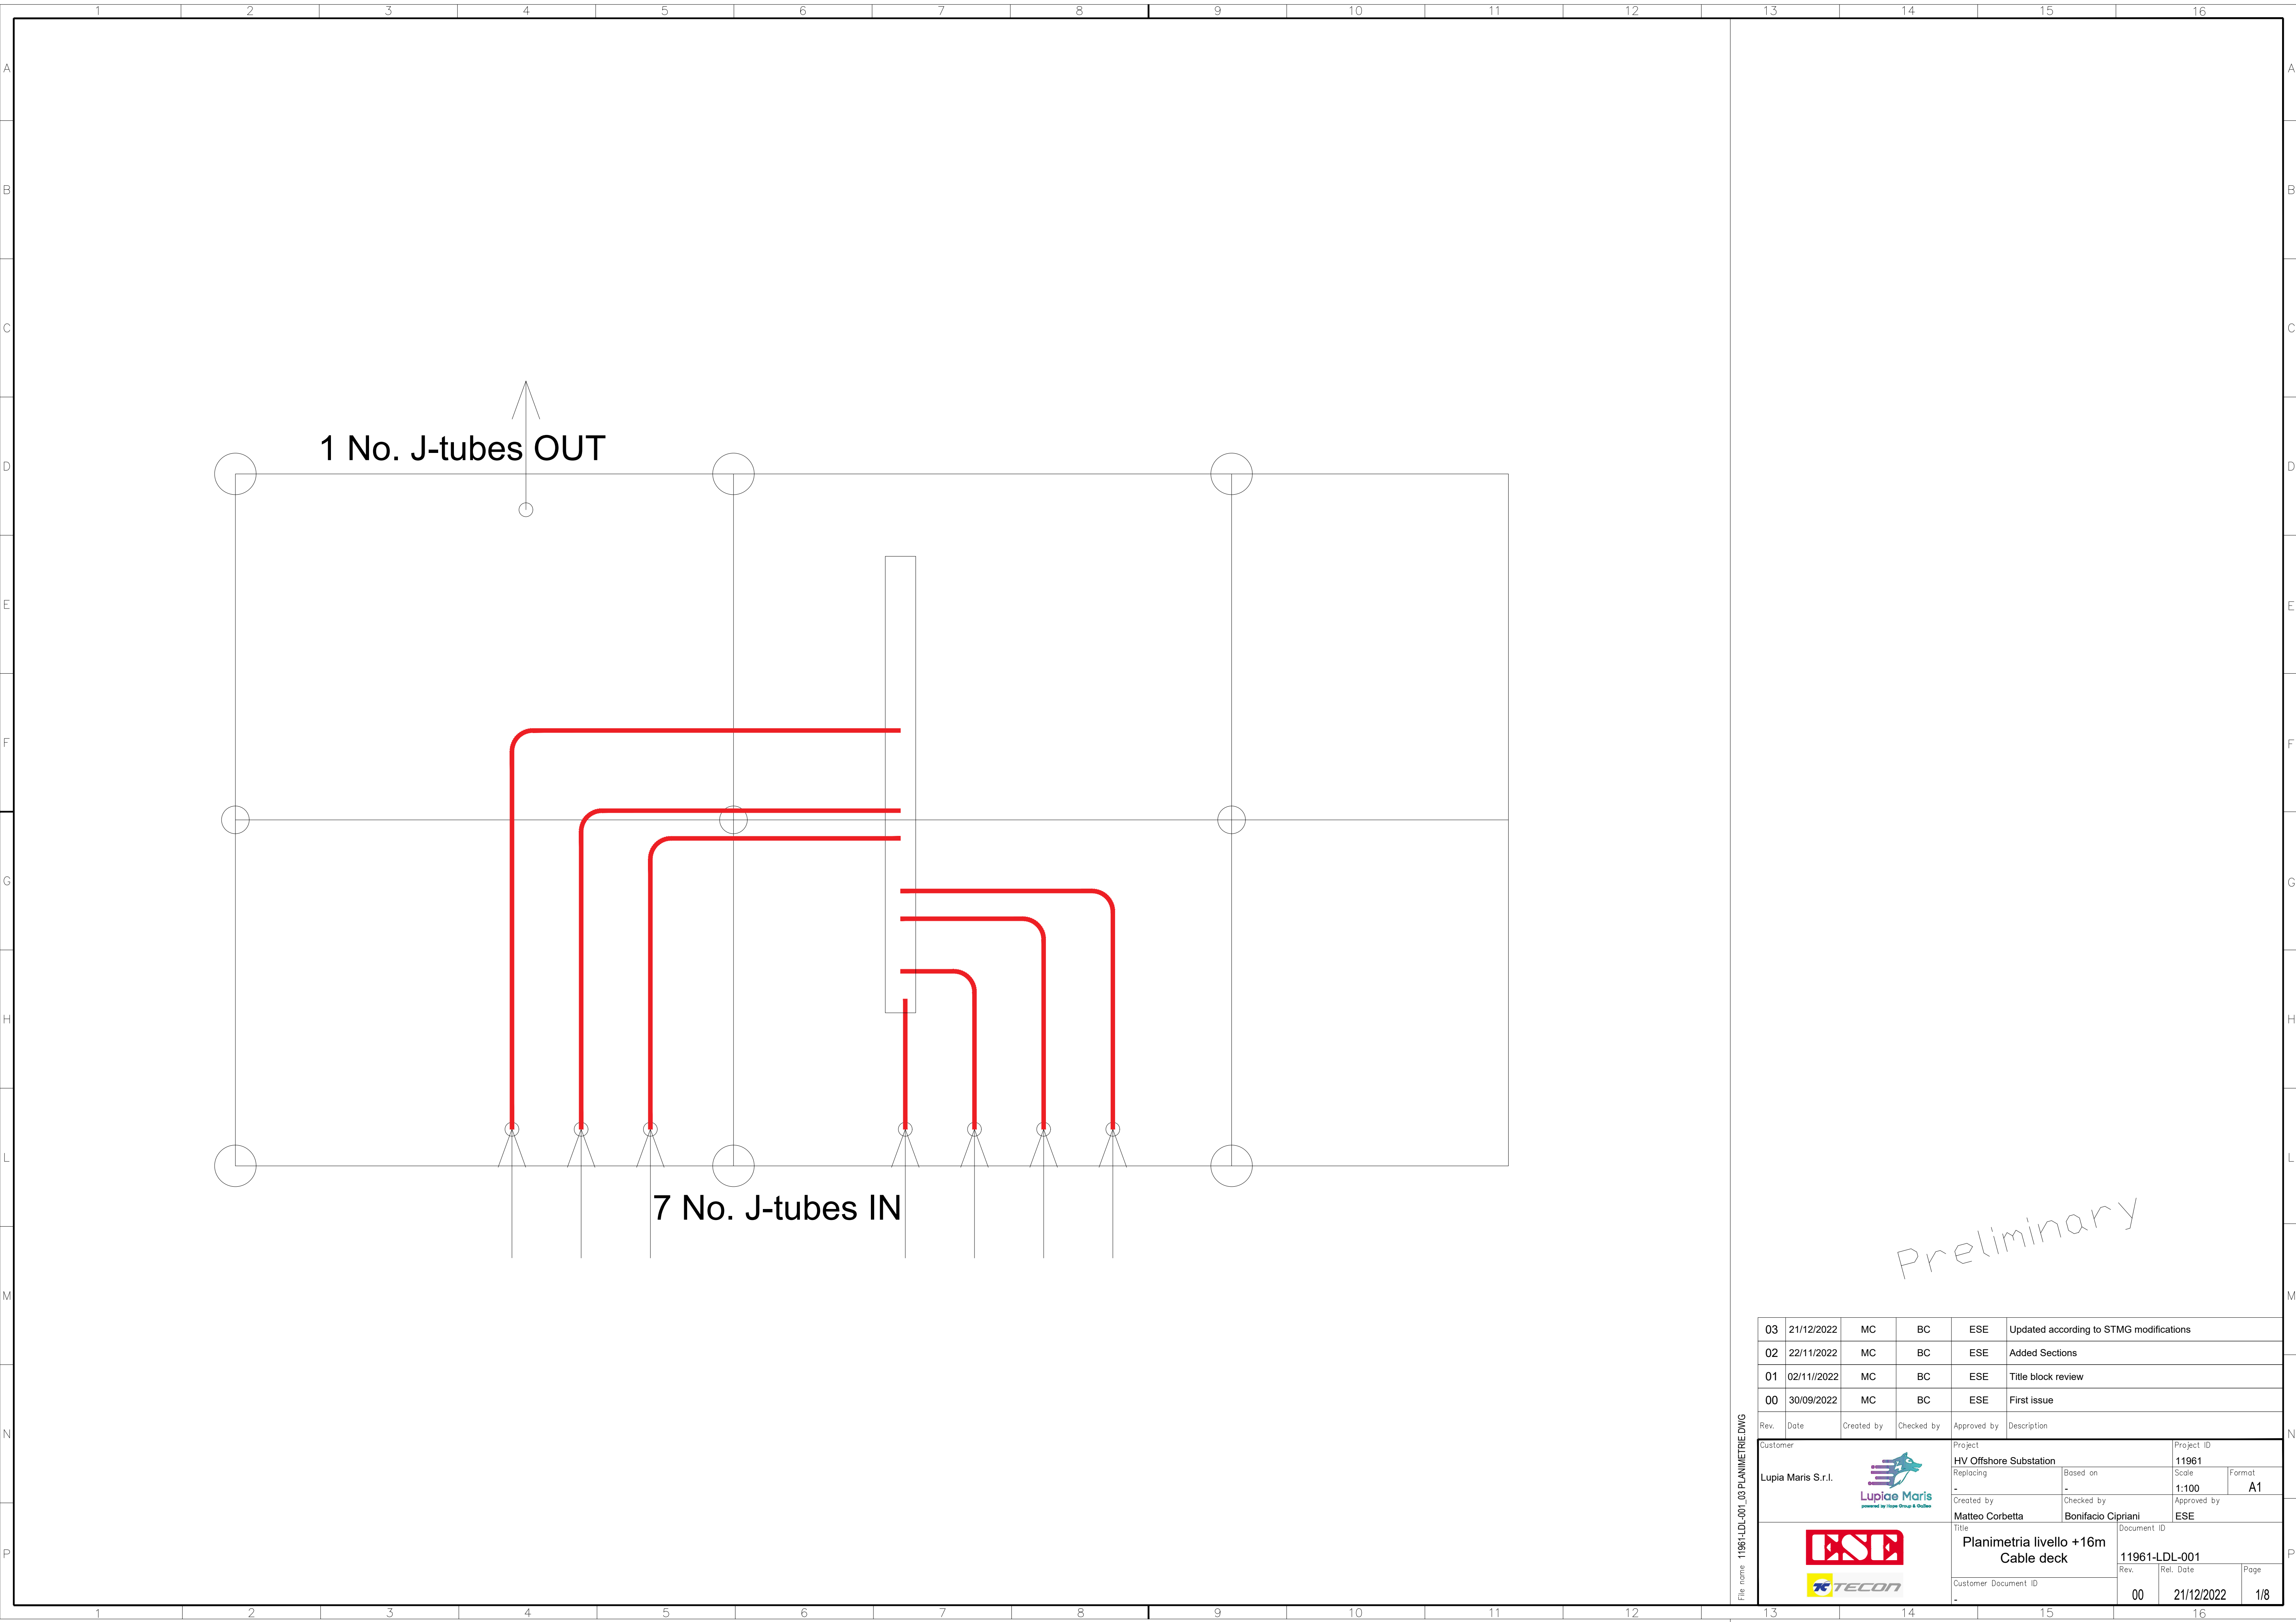

03	21/12/2022	MC	BC	ESE	Updated according to STMG modifications	
02	22/11/2022	MC	BC	ESE	Added Sections	
01	02/11/2022	MC	BC	ESE	Title block review	
00	30/09/2022	MC	BC	ESE	First issue	
Rev.	Date	Created by	Checked by	Approved by	Description	
Customer				Project		Project ID
Lupia Maris S.r.l.  powered by Hops Group & Odette				HV Offshore Substation		11961
				Replacing	Based on	Scale
				-	-	1:100
				Created by	Checked by	Approved by
				Matteo Corbetta	Bonifacio Cipriani	ESE
 				Title		Document ID
				Planimetria livello +16m		11961-LDL-001
				Cable deck		
Customer Document ID				Rev.	Rel. Date	Page
-				00	21/12/2022	1/8

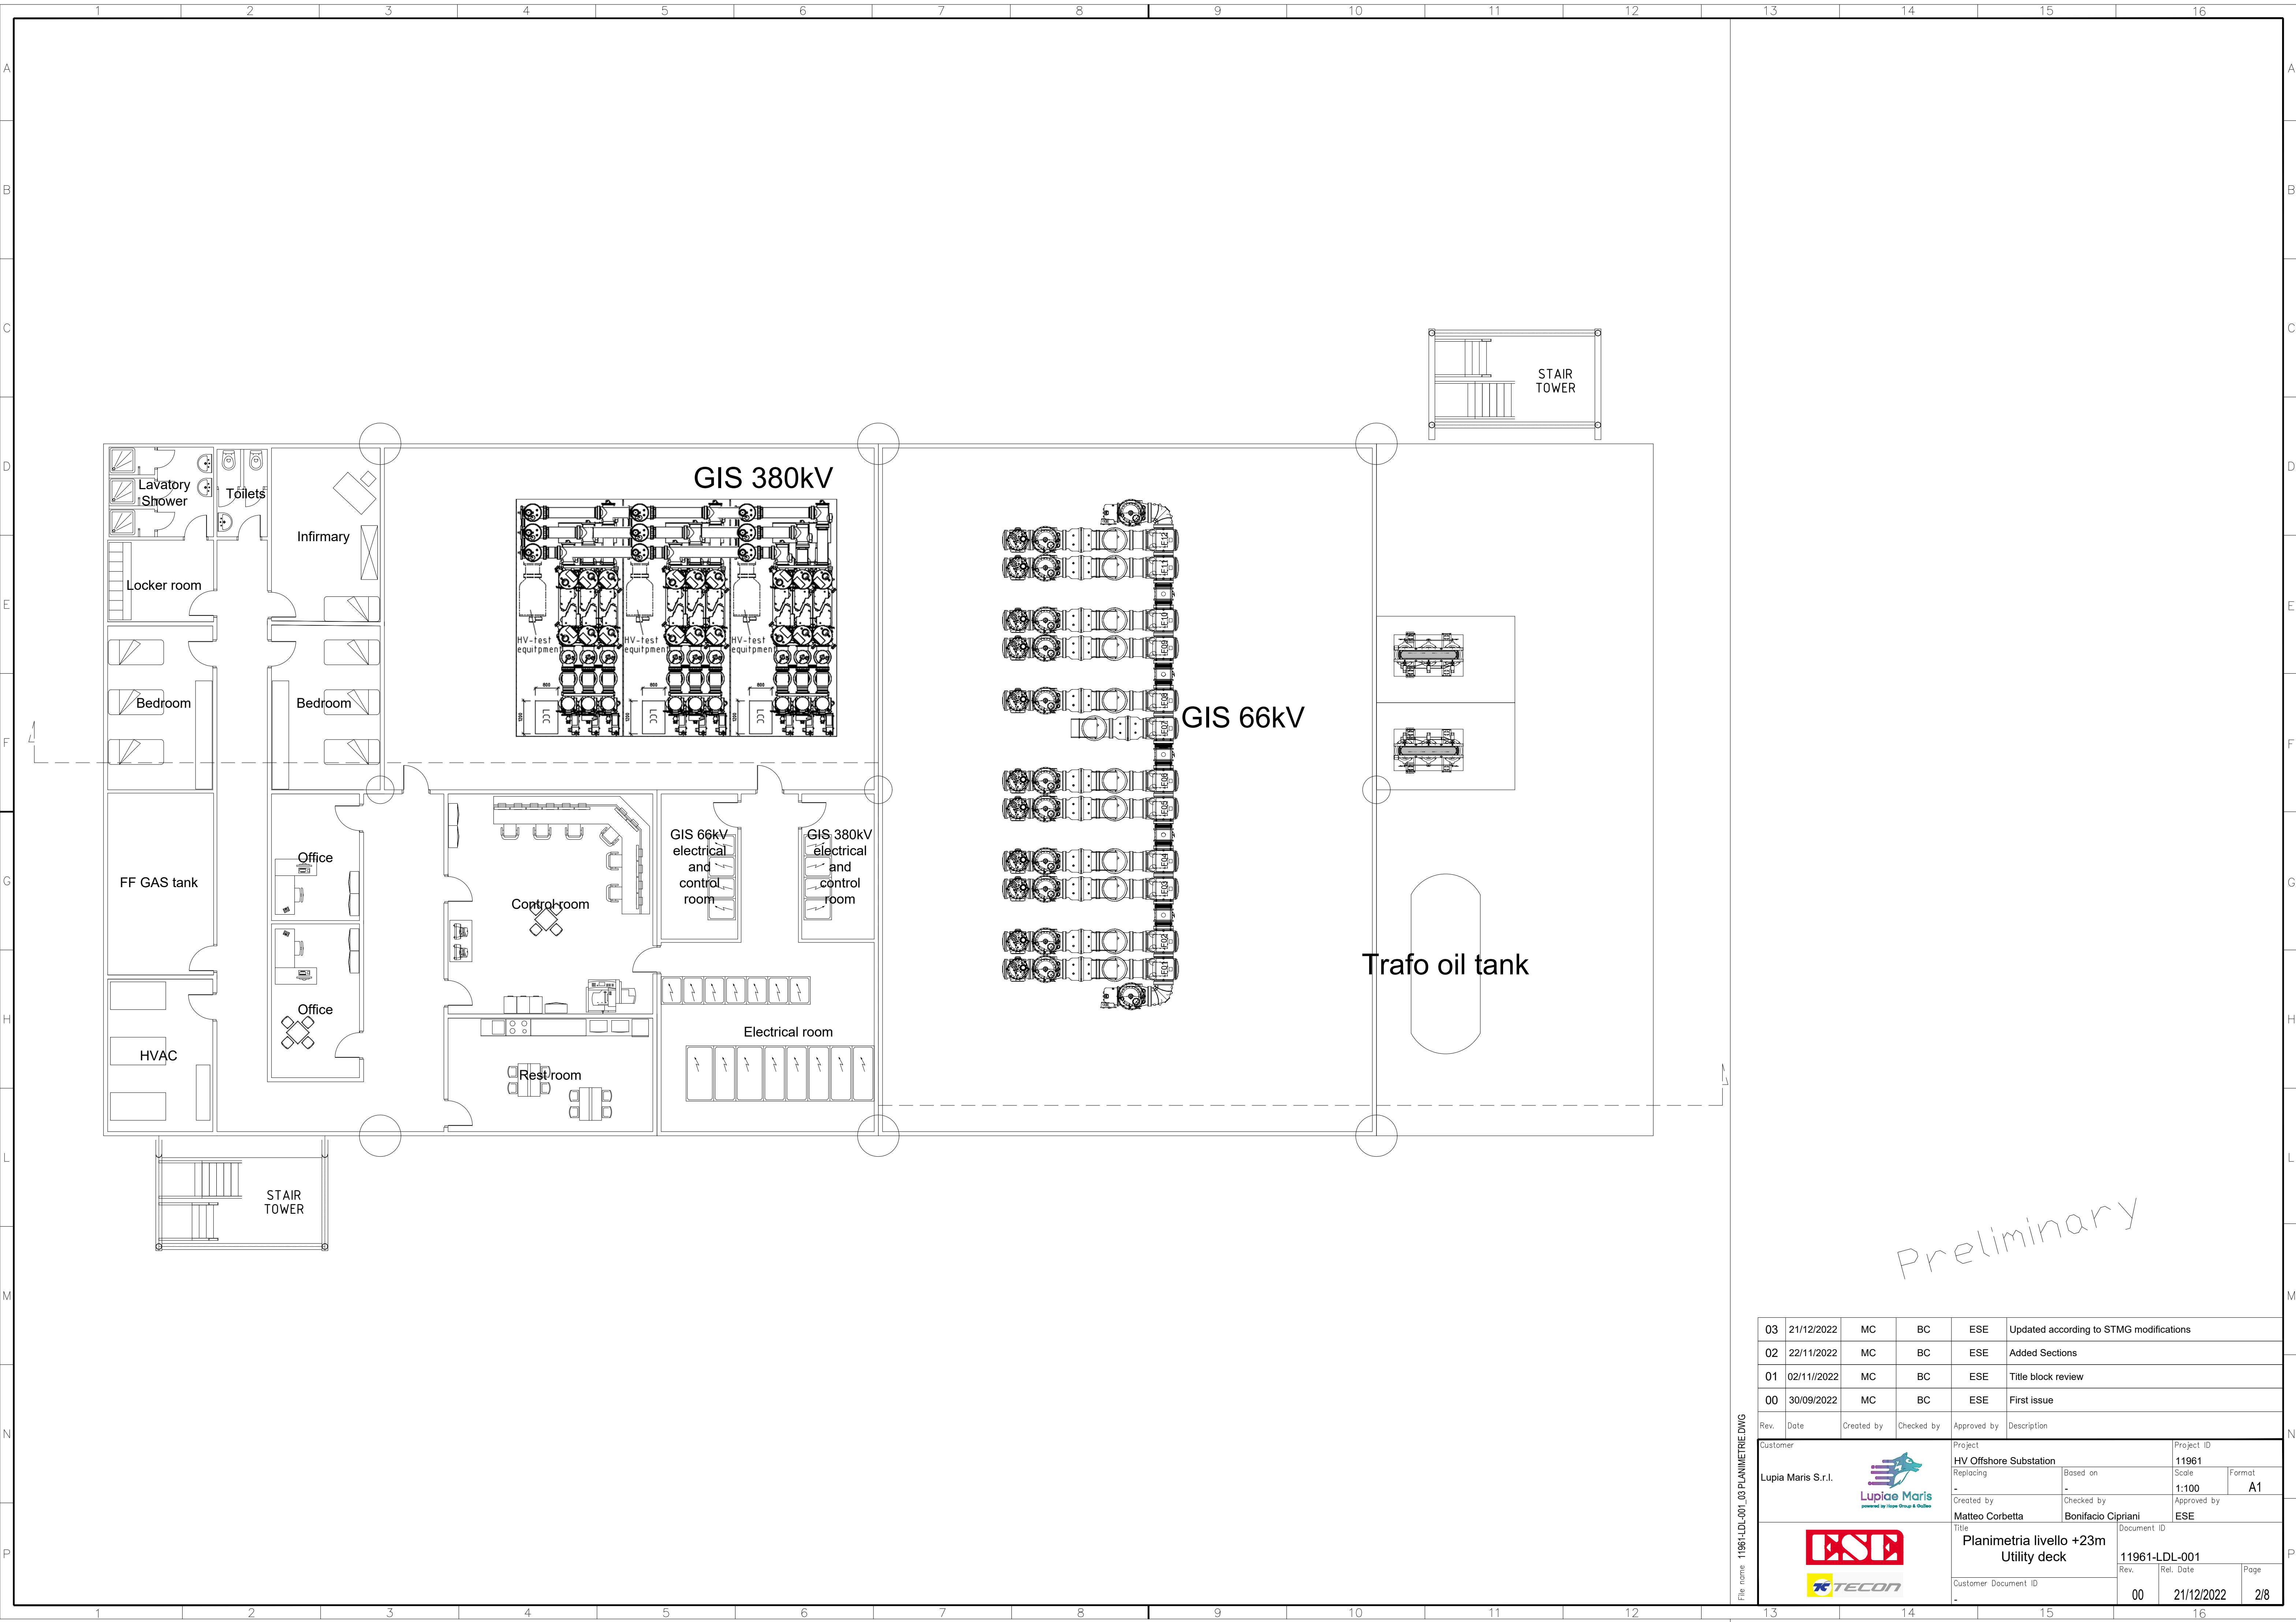


Preliminary

03	21/12/2022	MC	BC	ESE	Updated according to STMG modifications	
02	22/11/2022	MC	BC	ESE	Added Sections	
01	02/11/2022	MC	BC	ESE	Title block review	
00	30/09/2022	MC	BC	ESE	First issue	
Rev.	Date	Created by	Checked by	Approved by	Description	
Customer				Project		Project ID
				HV Offshore Substation		11961
				Replacing	Based on	Scale
				-	-	1:100
				Created by	Checked by	Approved by
				Matteo Corbetta	Bonifacio Cipriani	ESE
 				Title		Document ID
				Planimetria livello +23m Utility deck		11961-LDL-001
Customer Document ID				Rev.	Rel. Date	Page
-				00	21/12/2022	2/8


File name: 11961-LDL-001_03 PLANIMETRIE DWG

Mod. UNI-A1/0

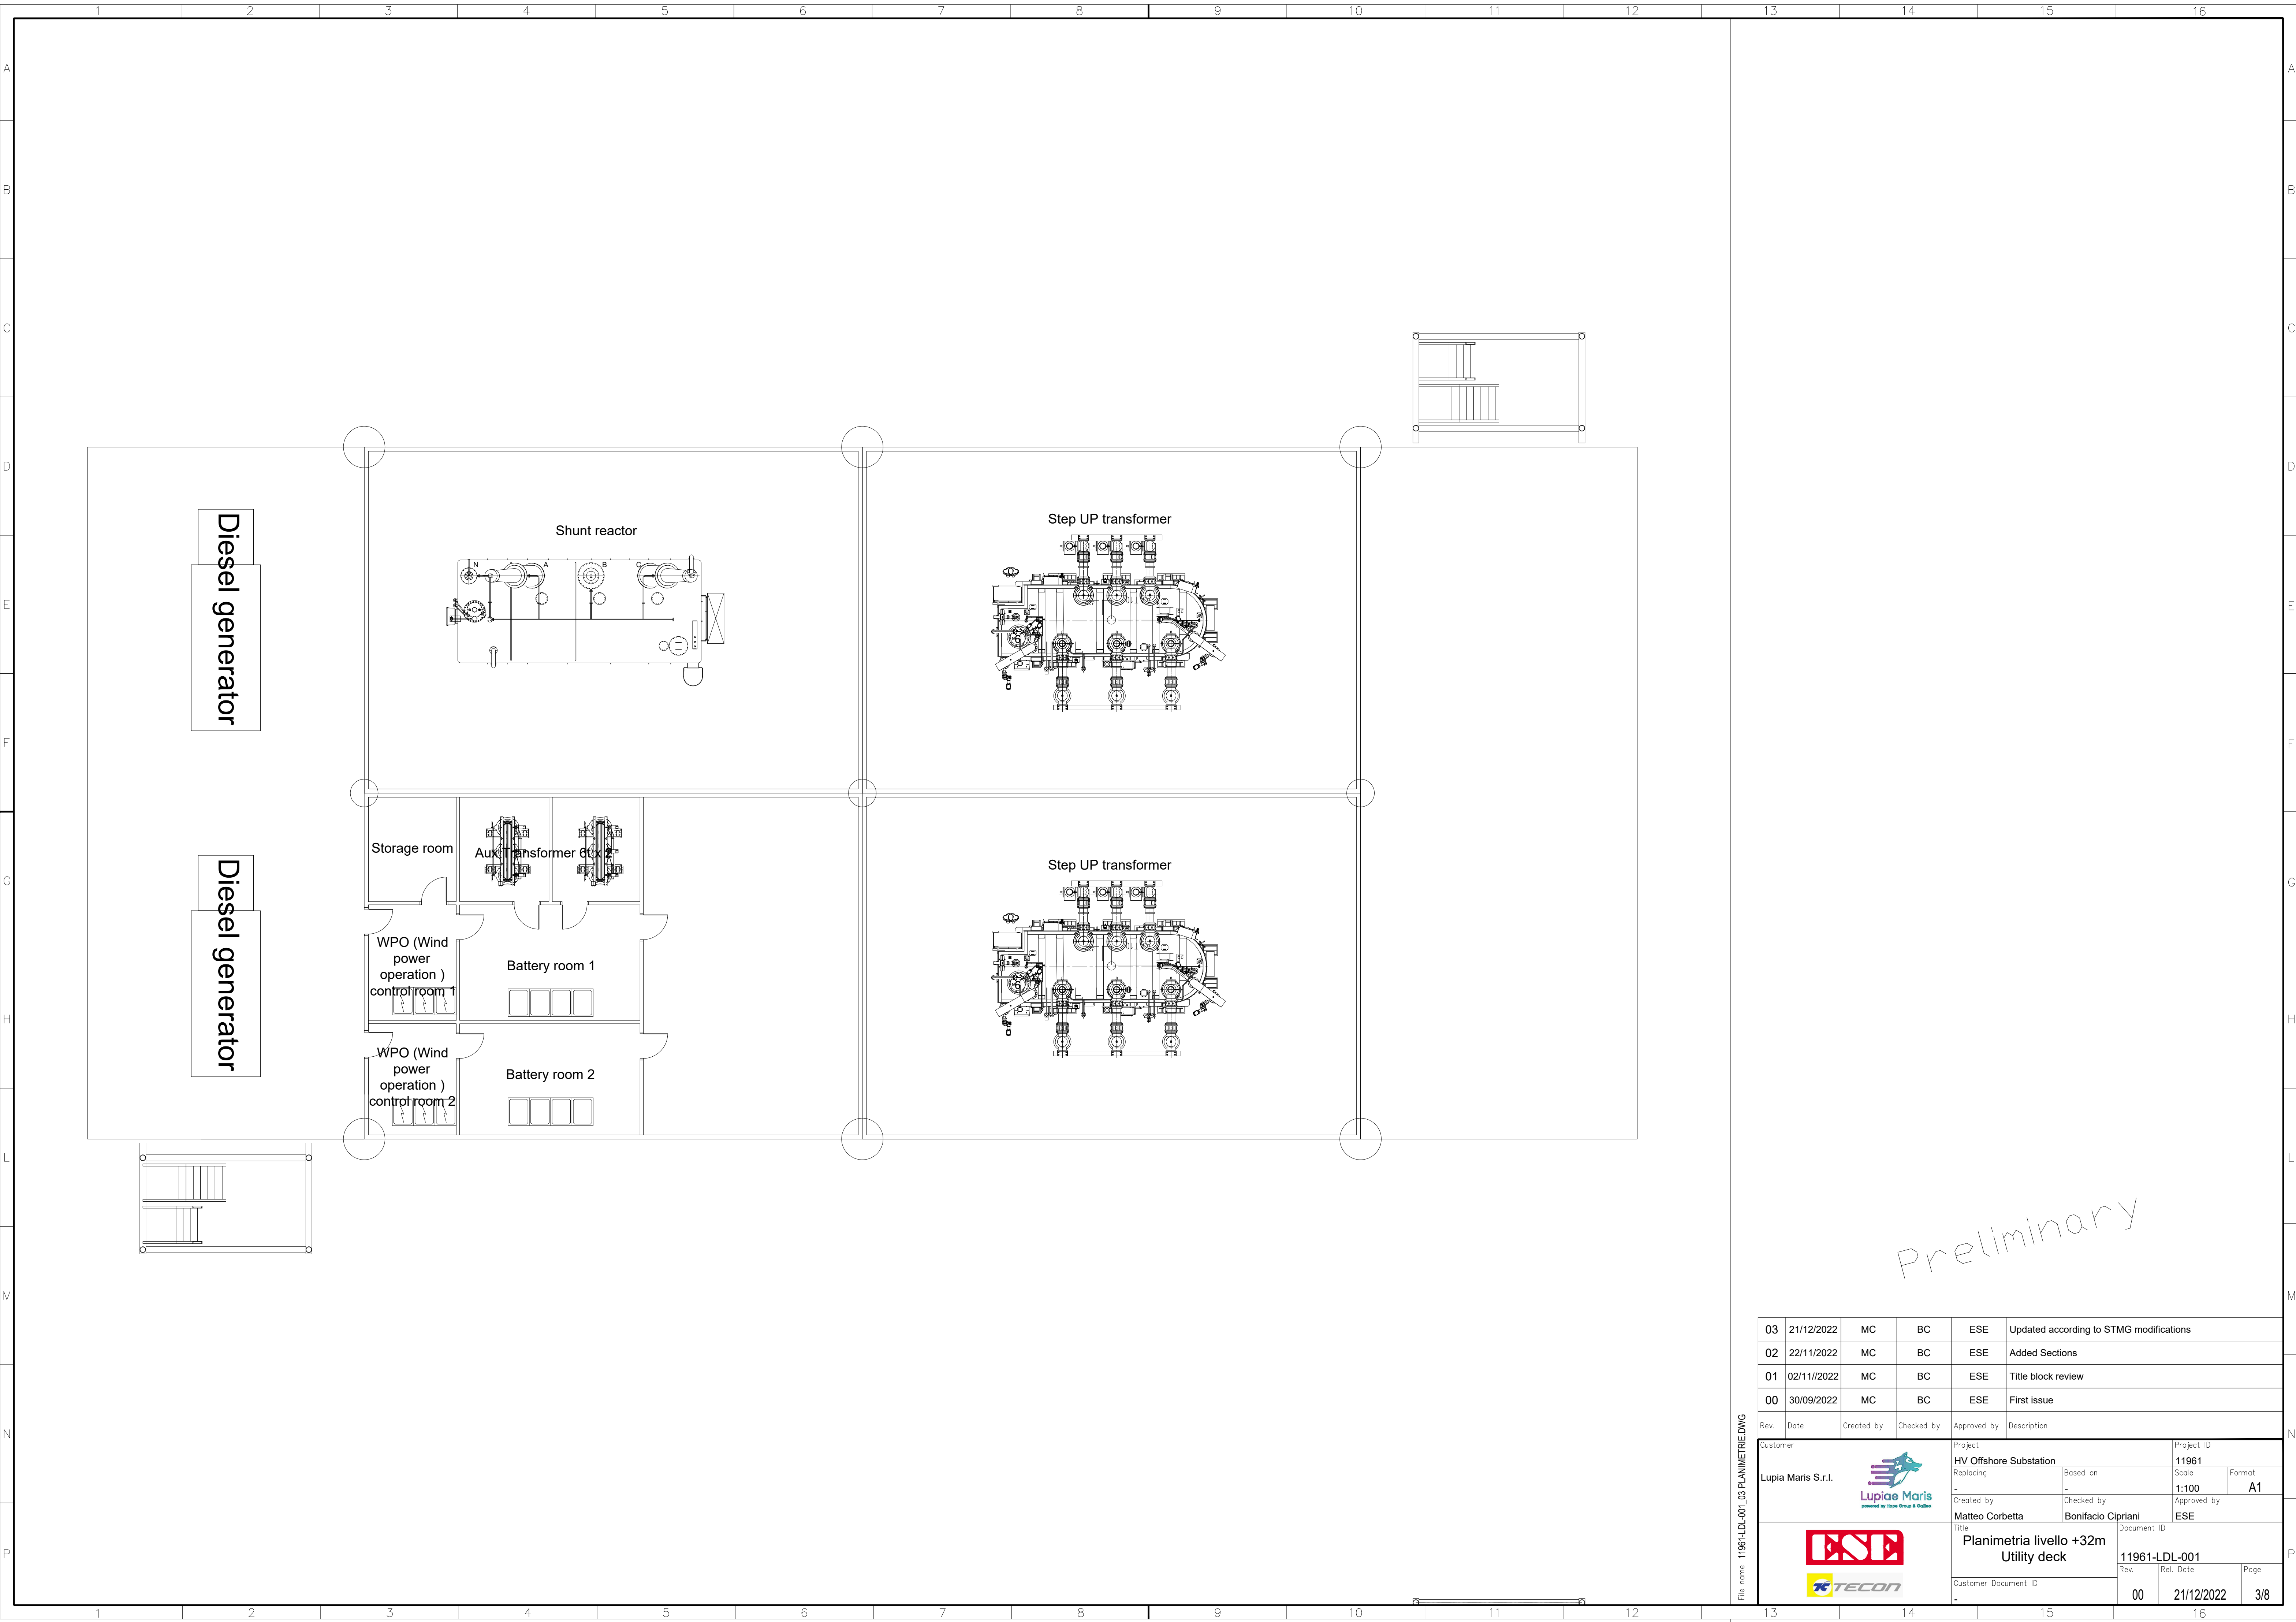

File name: 11961-LDL-001_03 PLANIMETRIA.DWG


03	21/12/2022	MC	BC	ESE	Updated according to STMG modifications		
02	22/11/2022	MC	BC	ESE	Added Sections		
01	02/11/2022	MC	BC	ESE	Title block review		
00	30/09/2022	MC	BC	ESE	First issue		
Rev.	Date	Created by	Checked by	Approved by	Description		
Customer Lupia Maris S.r.l.  Lupiae Maris powered by Hops Group & Gubler		Project		Project ID			
		HV Offshore Substation		11961			
		Replacing	Based on	Scale	Format		
		-	-	1:100	A1		
 		Created by	Checked by	Approved by			
		Matteo Corbetta	Bonifacio Cipriani	ESE			
		Title		Document ID			
		Planimetria livello +32m Utility deck		11961-LDL-001			
		Customer Document ID		Rev.		Rel. Date	Page
-	00	21/12/2022	3/8				

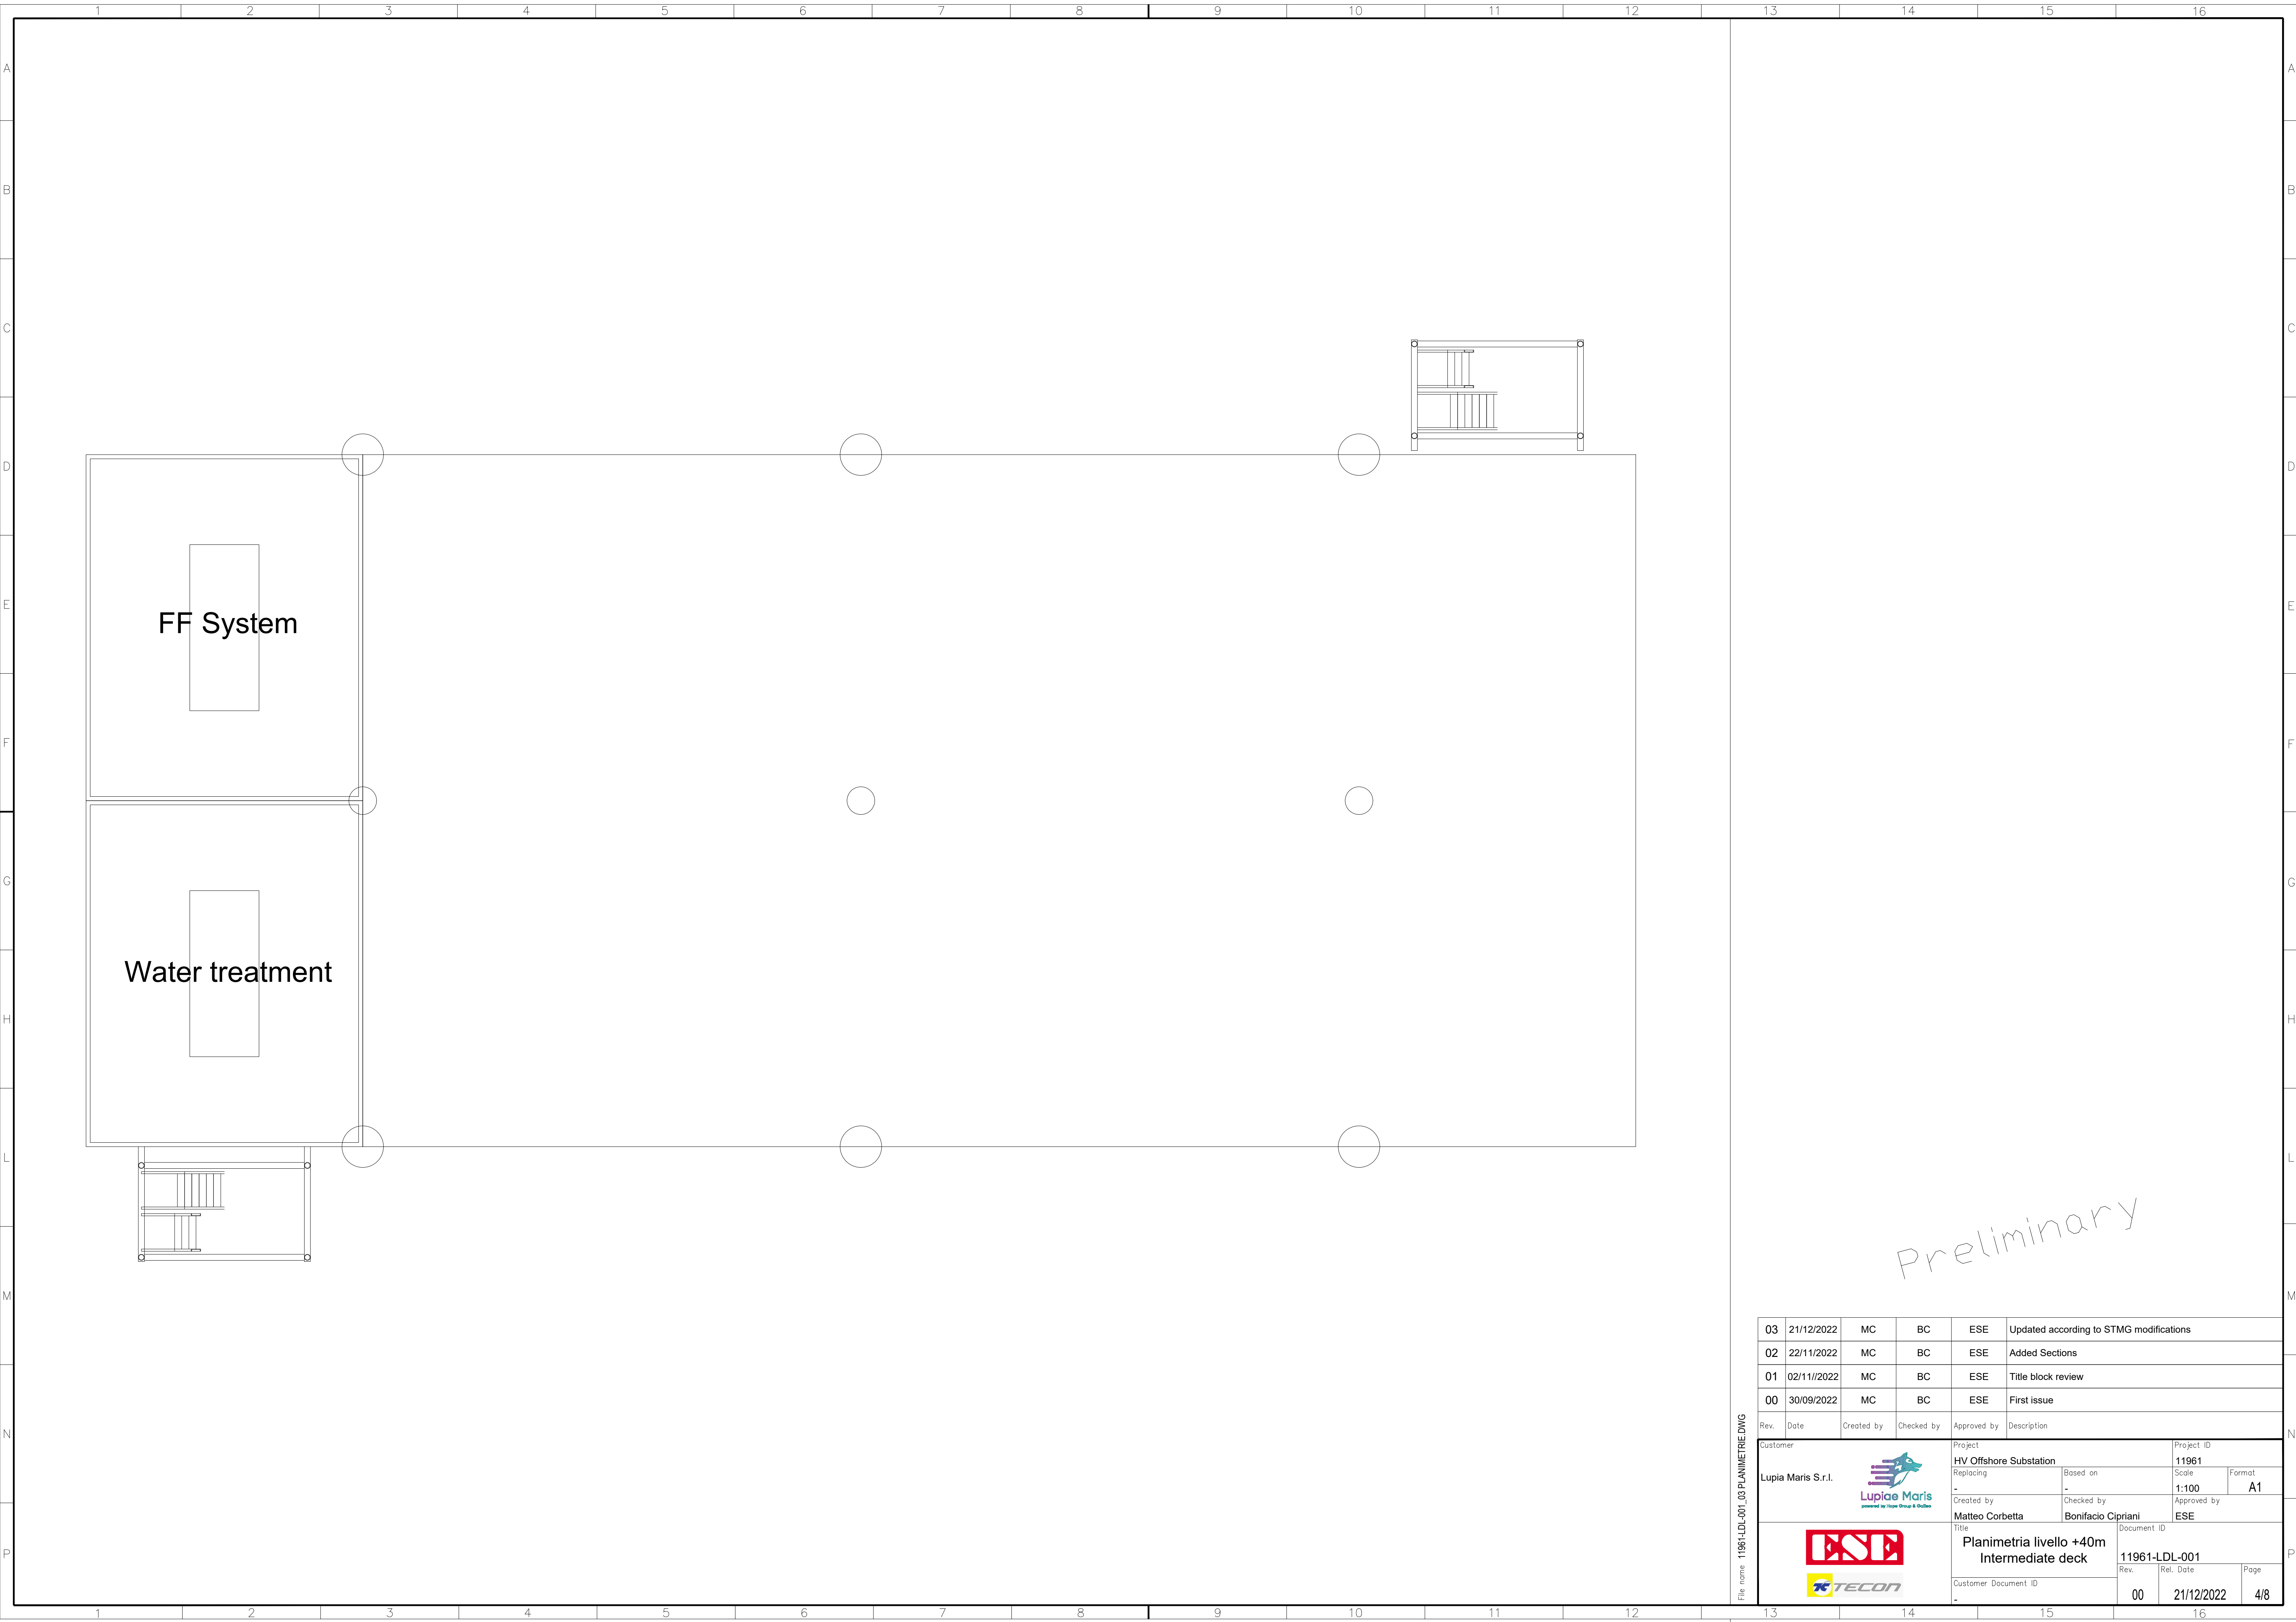

03	21/12/2022	MC	BC	ESE	Updated according to STMG modifications				
02	22/11/2022	MC	BC	ESE	Added Sections				
01	02/11/2022	MC	BC	ESE	Title block review				
00	30/09/2022	MC	BC	ESE	First Issue				
Rev. Date		Created by	Checked by	Approved by	Description				
Customer				Project		Project ID			
Lupia Maris S.r.l.  Lupiae Maris powered by Hype Group & Odette				HV Offshore Substation		11961			
				Replacing -		Based on -		Scale	Format
				Created by		Checked by		1:100	A1
				Matteo Corbetta		Bonifacio Cipriani		Approved by	
								ESE	
 				Title		Document ID			
				Planimetria livello +40m Intermediate deck		11961-LDL-001			
				Customer Document ID		Rev.	Rel. Date	Page	
				-		00	21/12/2022	4/8	

File name 11961-LDL-001_03 PLANIMETRIE DWG

Mod. UNI-A1/0

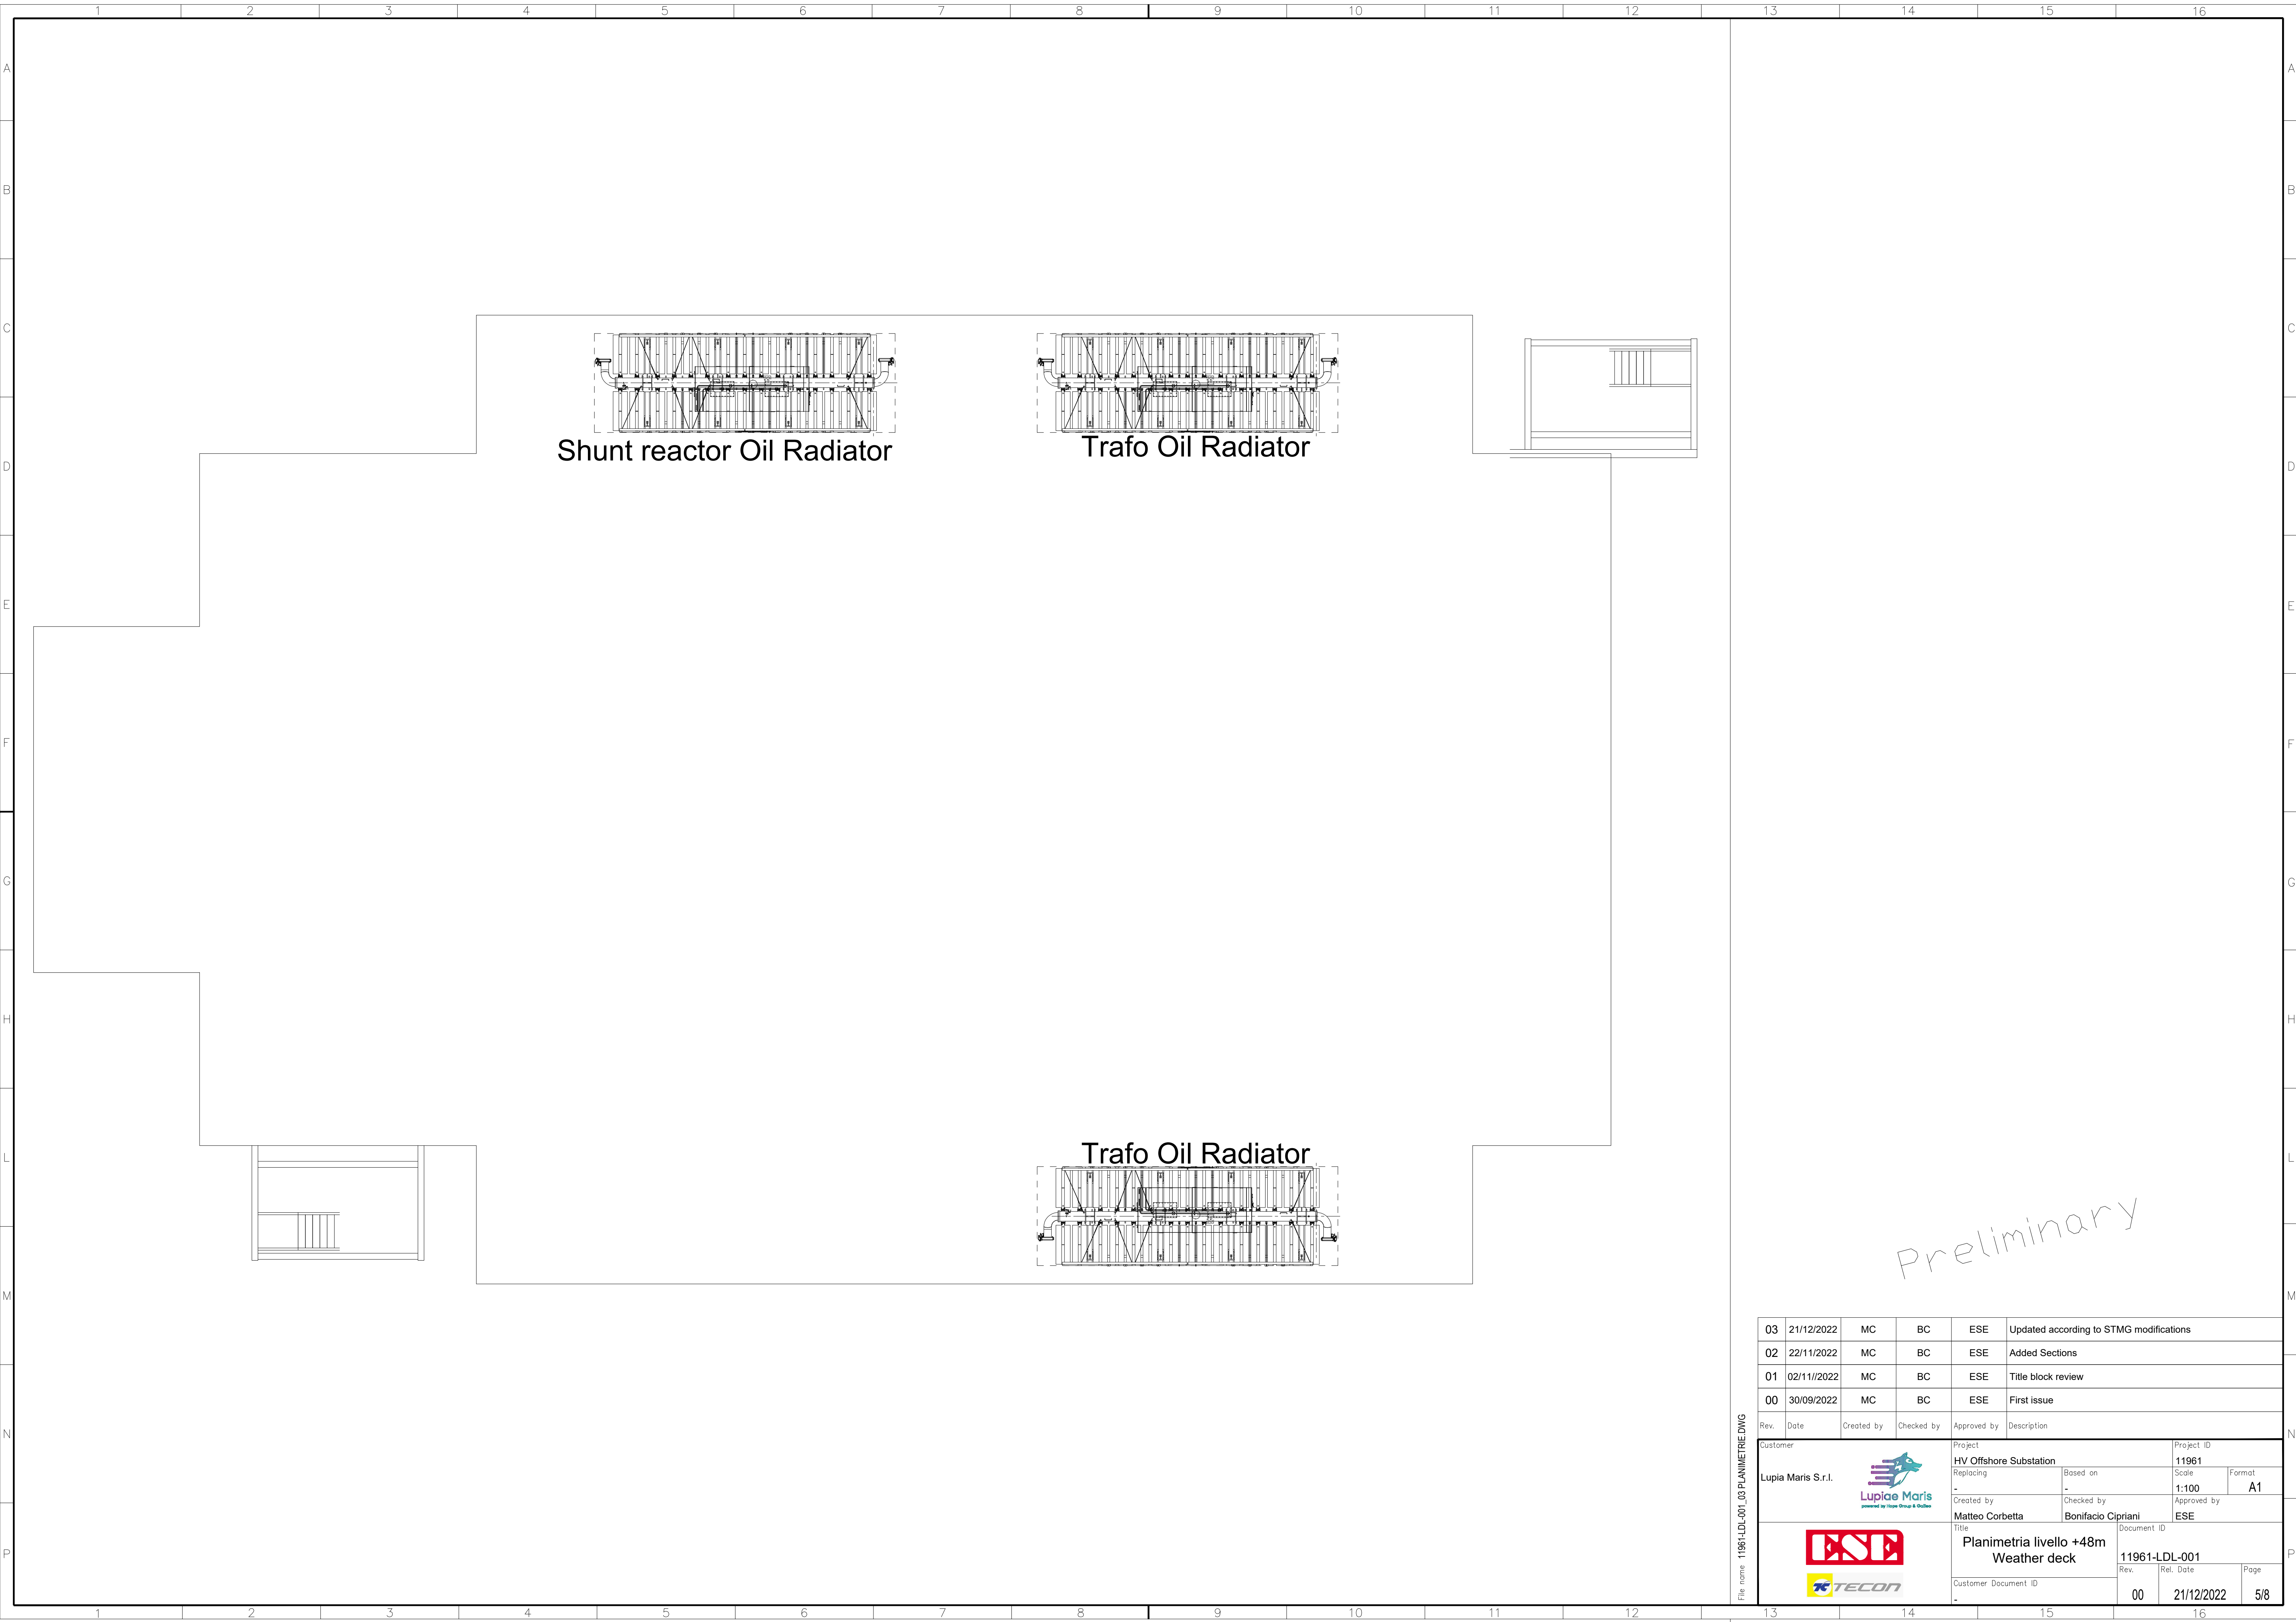

03	21/12/2022	MC	BC	ESE	Updated according to STMG modifications			
02	22/11/2022	MC	BC	ESE	Added Sections			
01	02/11/2022	MC	BC	ESE	Title block review			
00	30/09/2022	MC	BC	ESE	First issue			
Rev.	Date	Created by	Checked by	Approved by	Description			
Customer		Project			Project ID			
Lupia Maris S.r.l.  Lupiae Maris powered by Hops Group & Odette		HV Offshore Substation		11961				
		Replacing	Based on	Scale	Format			
		-	-	1:100	A1			
		Created by	Checked by	Approved by				
		Matteo Corbetta	Bonifacio Cipriani	ESE				
 ESI  TECON				Title		Document ID		
				Planimetria livello +48m		11961-LDL-001		
				Weather deck		Rev.	Rel. Date	Page
				Customer Document ID		00	21/12/2022	5/8
		-						

File name: 11961-LDL-001_03 PLANIMETRIE DWG

Mod. UNI-A1/Q

H


Helicopter deck

Preliminary


03	21/12/2022	MC	BC	ESE	Updated according to STMG modifications	
02	22/11/2022	MC	BC	ESE	Added Sections	
01	02/11/2022	MC	BC	ESE	Title block review	
00	30/09/2022	MC	BC	ESE	First issue	
Rev.	Date	Created by	Checked by	Approved by	Description	
Customer				Project		Project ID
Lupia Maris S.r.l.  powered by Hops Group & Odette				HV Offshore Substation		11961
				Replacing	Based on	Scale
				-	-	1:100
				Created by	Checked by	Approved by
				Matteo Corbetta	Bonifacio Cipriani	ESE
 				Title		Document ID
				Planimetria livello +53m Helideck		11961-LDL-001
Customer Document ID				Rev.	Rel. Date	Page
-				00	21/12/2022	6/8

File name 11961-LDL-001_03 PLANIMETRIE DWG

Mod. UNI-A1/0

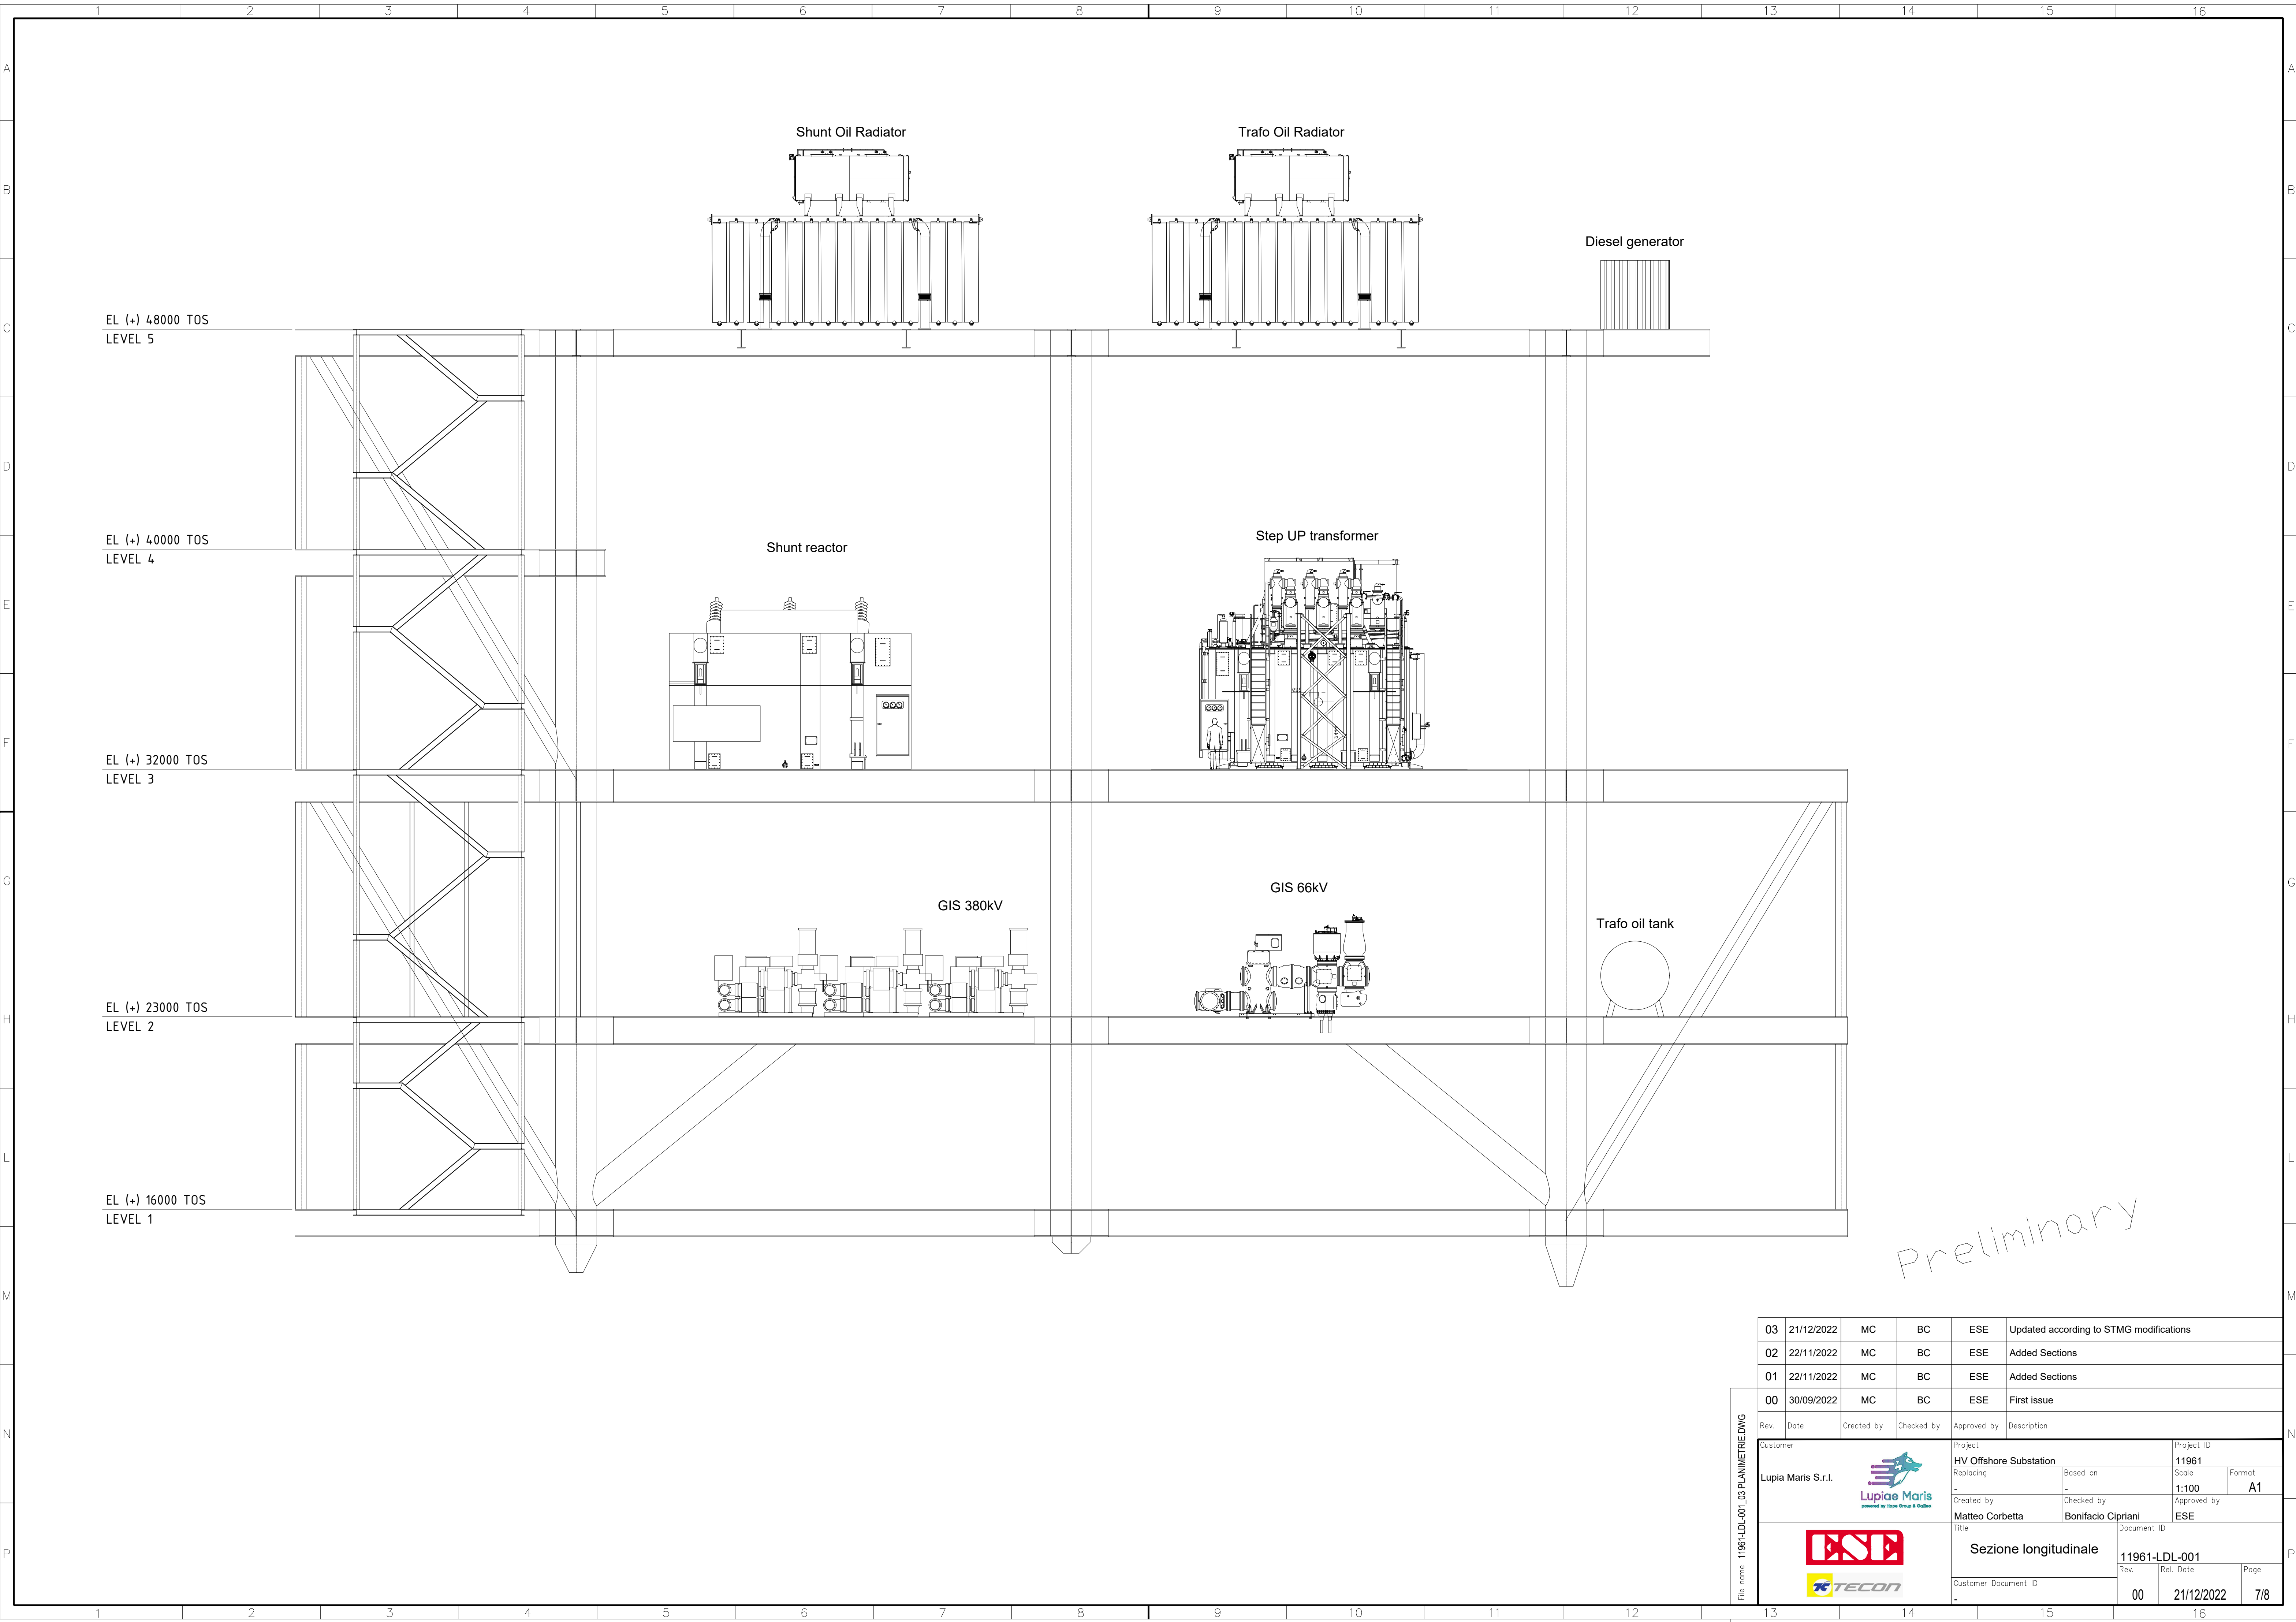

03	21/12/2022	MC	BC	ESE	Updated according to STMG modifications
02	22/11/2022	MC	BC	ESE	Added Sections
01	22/11/2022	MC	BC	ESE	Added Sections
00	30/09/2022	MC	BC	ESE	First issue
Rev.	Date	Created by	Checked by	Approved by	Description
Customer		Project			Project ID
Lupiae Maris S.r.l.		HV Offshore Substation			11961
		Replacing	Based on	Scale	Format
		-	-	1:100	A1
		Created by	Checked by	Approved by	
		Matteo Corbetta	Bonifacio Cipriani	ESE	
		Title	Document ID		
		Sezione longitudinale	11961-LDL-001		
		Customer Document ID	Rev.	Rel. Date	Page
		-	00	21/12/2022	7/8

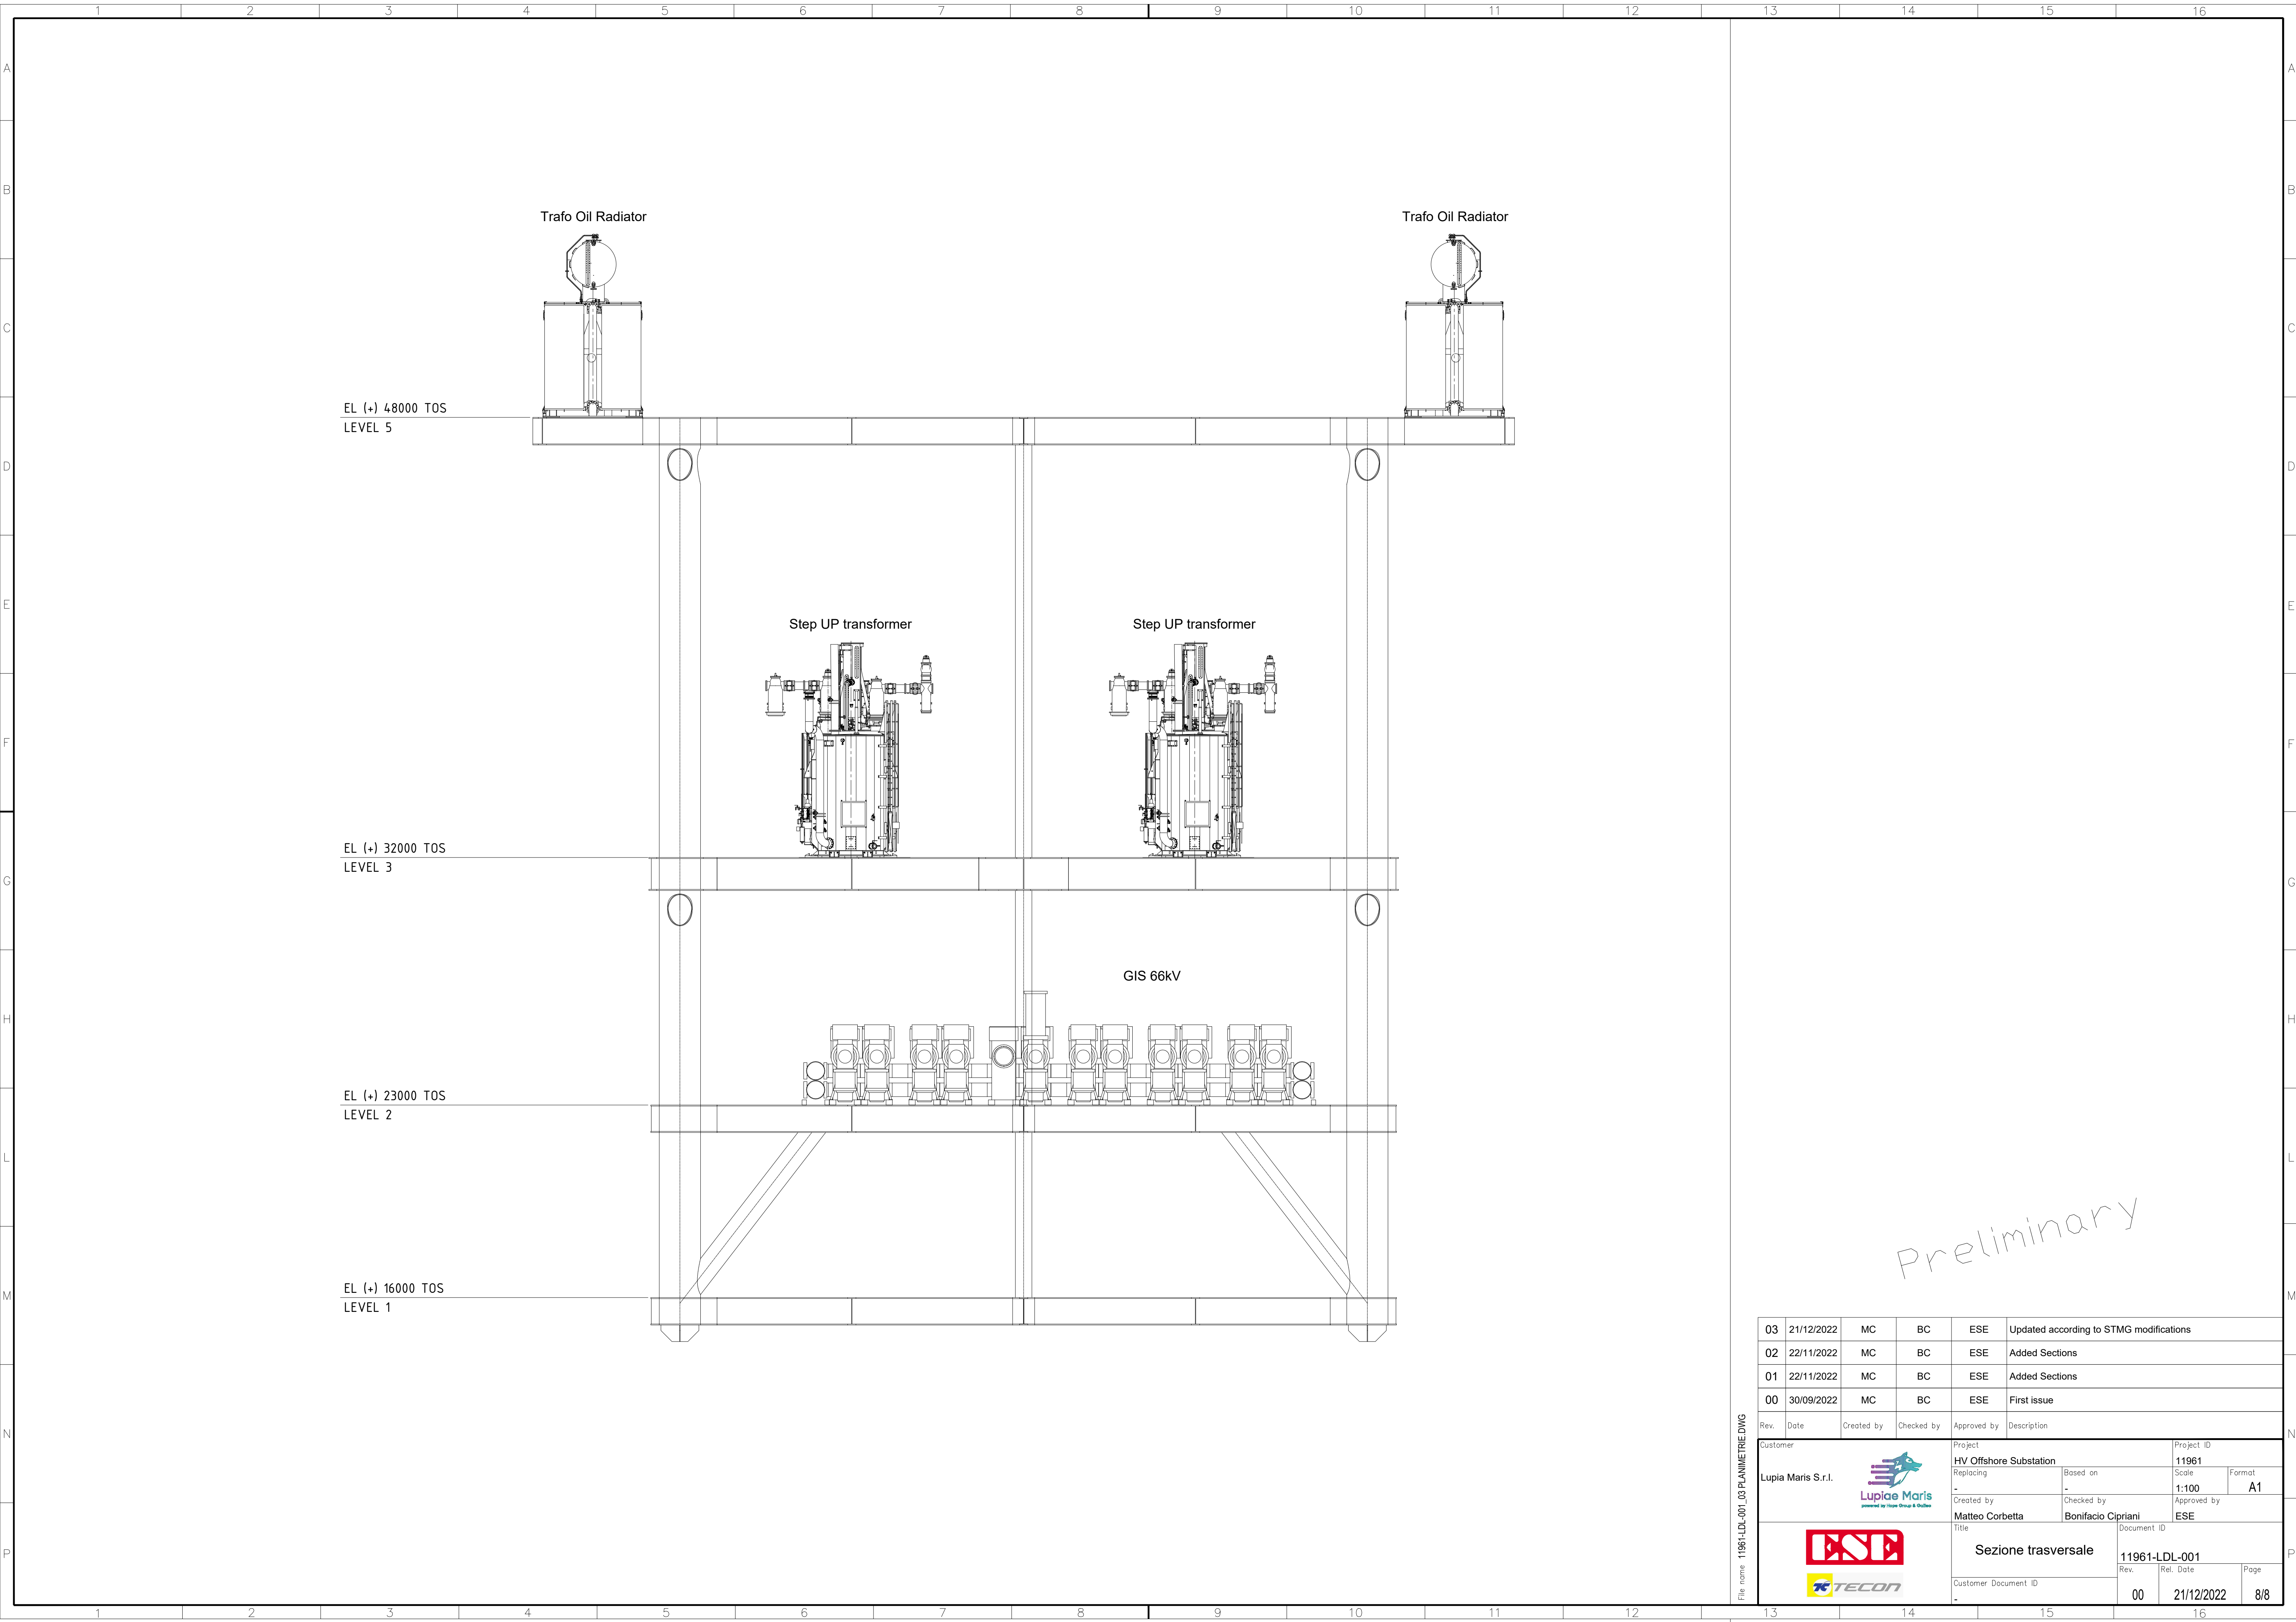

Preliminary

03	21/12/2022	MC	BC	ESE	Updated according to STMG modifications			
02	22/11/2022	MC	BC	ESE	Added Sections			
01	22/11/2022	MC	BC	ESE	Added Sections			
00	30/09/2022	MC	BC	ESE	First issue			
Rev.	Date	Created by	Checked by	Approved by	Description			
Customer		Project			Project ID			
Lupia Maris S.r.l.  Lupiae Maris powered by Hype Group & Outlive		HV Offshore Substation			11961			
		Replacing	Based on		Scale	Format		
		-	-		1:100	A1		
		Created by	Checked by		Approved by			
		Matteo Corbetta		Bonifacio Cipriani		ESE		
 				Title		Document ID		
				Sezione trasversale		11961-LDL-001		
				Customer Document ID		Rev.	Rel. Date	Page
				-	00	21/12/2022	8/8	

File name 11961-LDL-001_03 PLANIMETRIE DWG

Mas. UNI-A1/0