
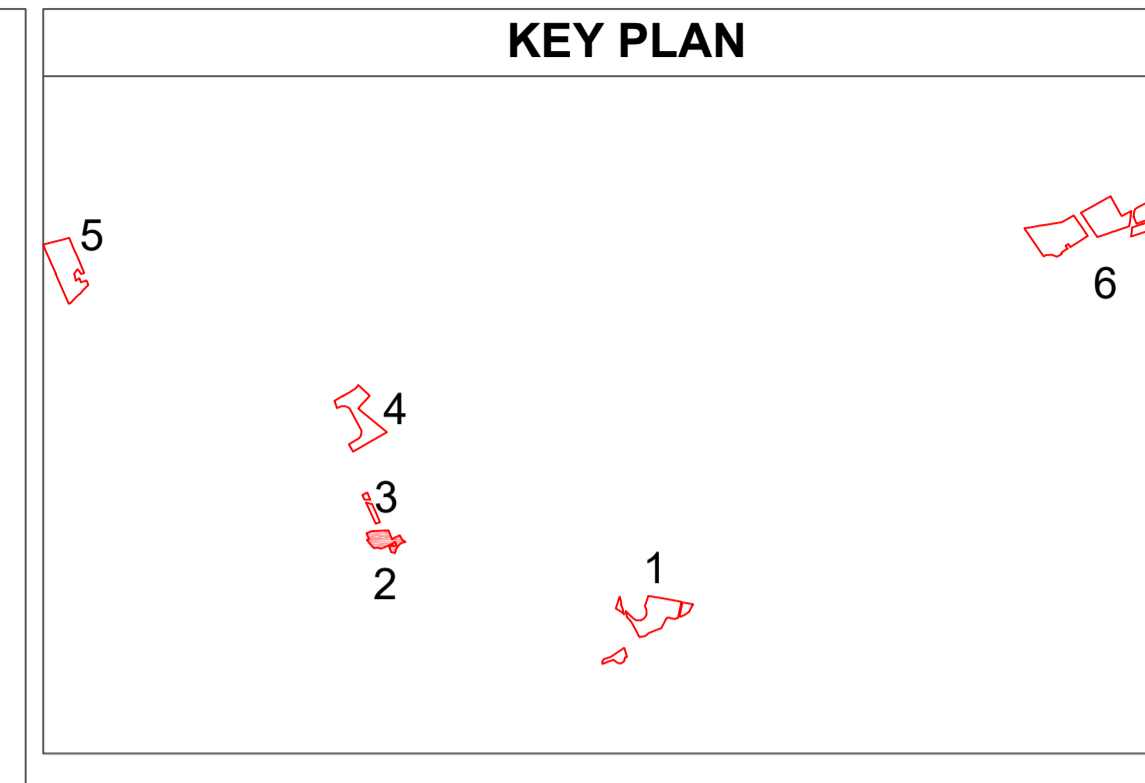
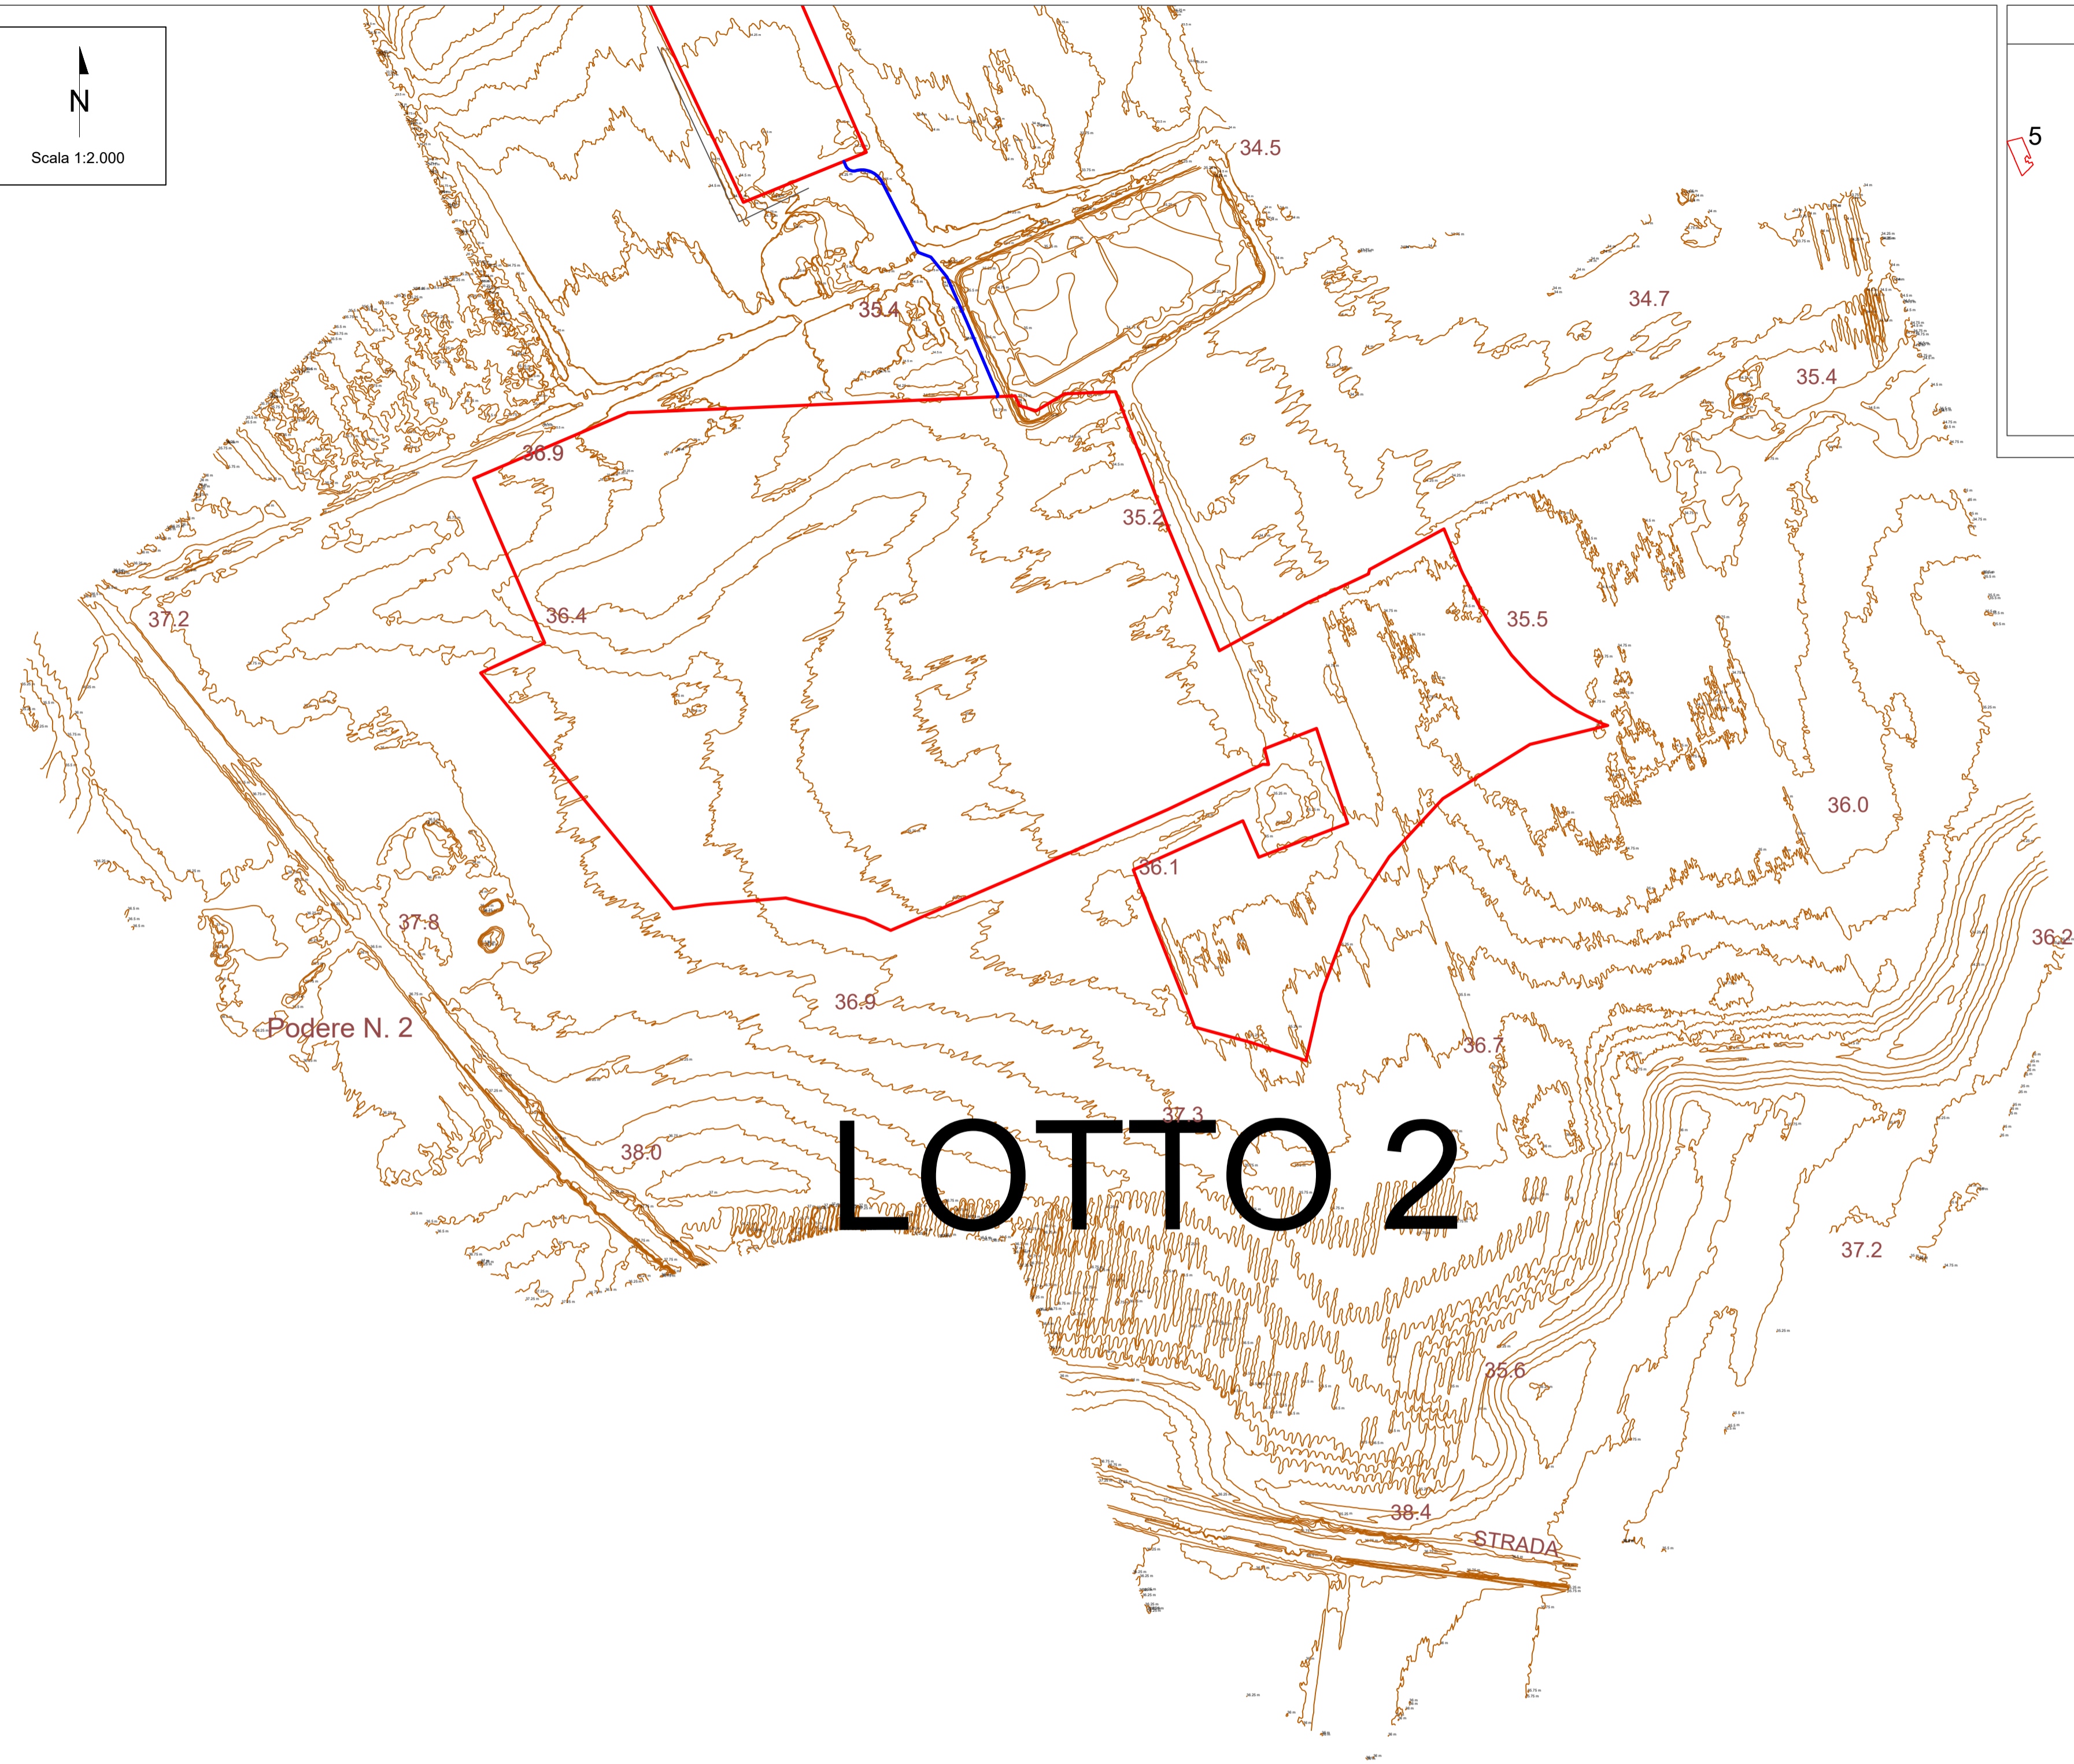


RILIEVO PLANO ALTIMETRICO DI DETTAGLIO DEI SINGOLI LOTTI

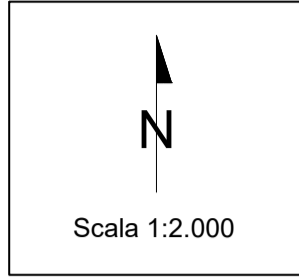

LEGENDA

- Curve di livello - Isoipse (50 cm)
- Cavidotto MT
- Cavidotto AT
- Area di impianto
- SEU
- SE Manfredonia 380/150 kV

LOTTO 2

00		07/02/2023		EMISSIONE DEFINITIVA		L.Spaccino	
REV.	DATE	DESCRIPTION	PREPARED	CHECKED	APPROVED	F.Perugino	A.Fata
CONTRACTOR'S LOGO							
CLIENT'S LOGO							
PROJECT:		Progetto di un impianto agrivoltaico della potenza complessiva di 103.314,00 kWp con sistema di accumulo di capacità pari a 20 MW e relative opere di connessione alla rete. Da realizzarsi nei Comuni di Foggia, Manfredonia (FG) e Zapponea (FG)					
FILE NAME:		FOM.ENG.TAV.024.00 RILIEVO PLANO-ALTIMETRICO DI DETTAGLIO DEI SINGOLI LOTTI.DWG					
CLASSIFICATION:	FORMAT:	SCALE:	PLOT SCALE:	SHEET:			
Company	A2	1:5.000	1:1	2 di / of 6			
TITLE:		Rilievo Plano-Altmetrico di Dettaglio dei Singoli Lotti					
CLIENT VALIDATION							
VALIDATED BY:	UTILIZATION SCOPE:		CLIENT CODE				
VERIFIED BY:	Basic Design		IMP	GROUP	DOC	PROGRESSIVE	REVISION
COLLABORATORS:			FOM ENG TAV		024 00		

This document is property of Foggia Solar S.r.l. It is strictly forbidden to reproduce this document, in whole or in part, and to provide to others any related information without the previous written consent by Foggia Solar S.r.l.