



PLANIMETRIA DI INQUADRAMENTO GENERALE - SCALA 1:20.000

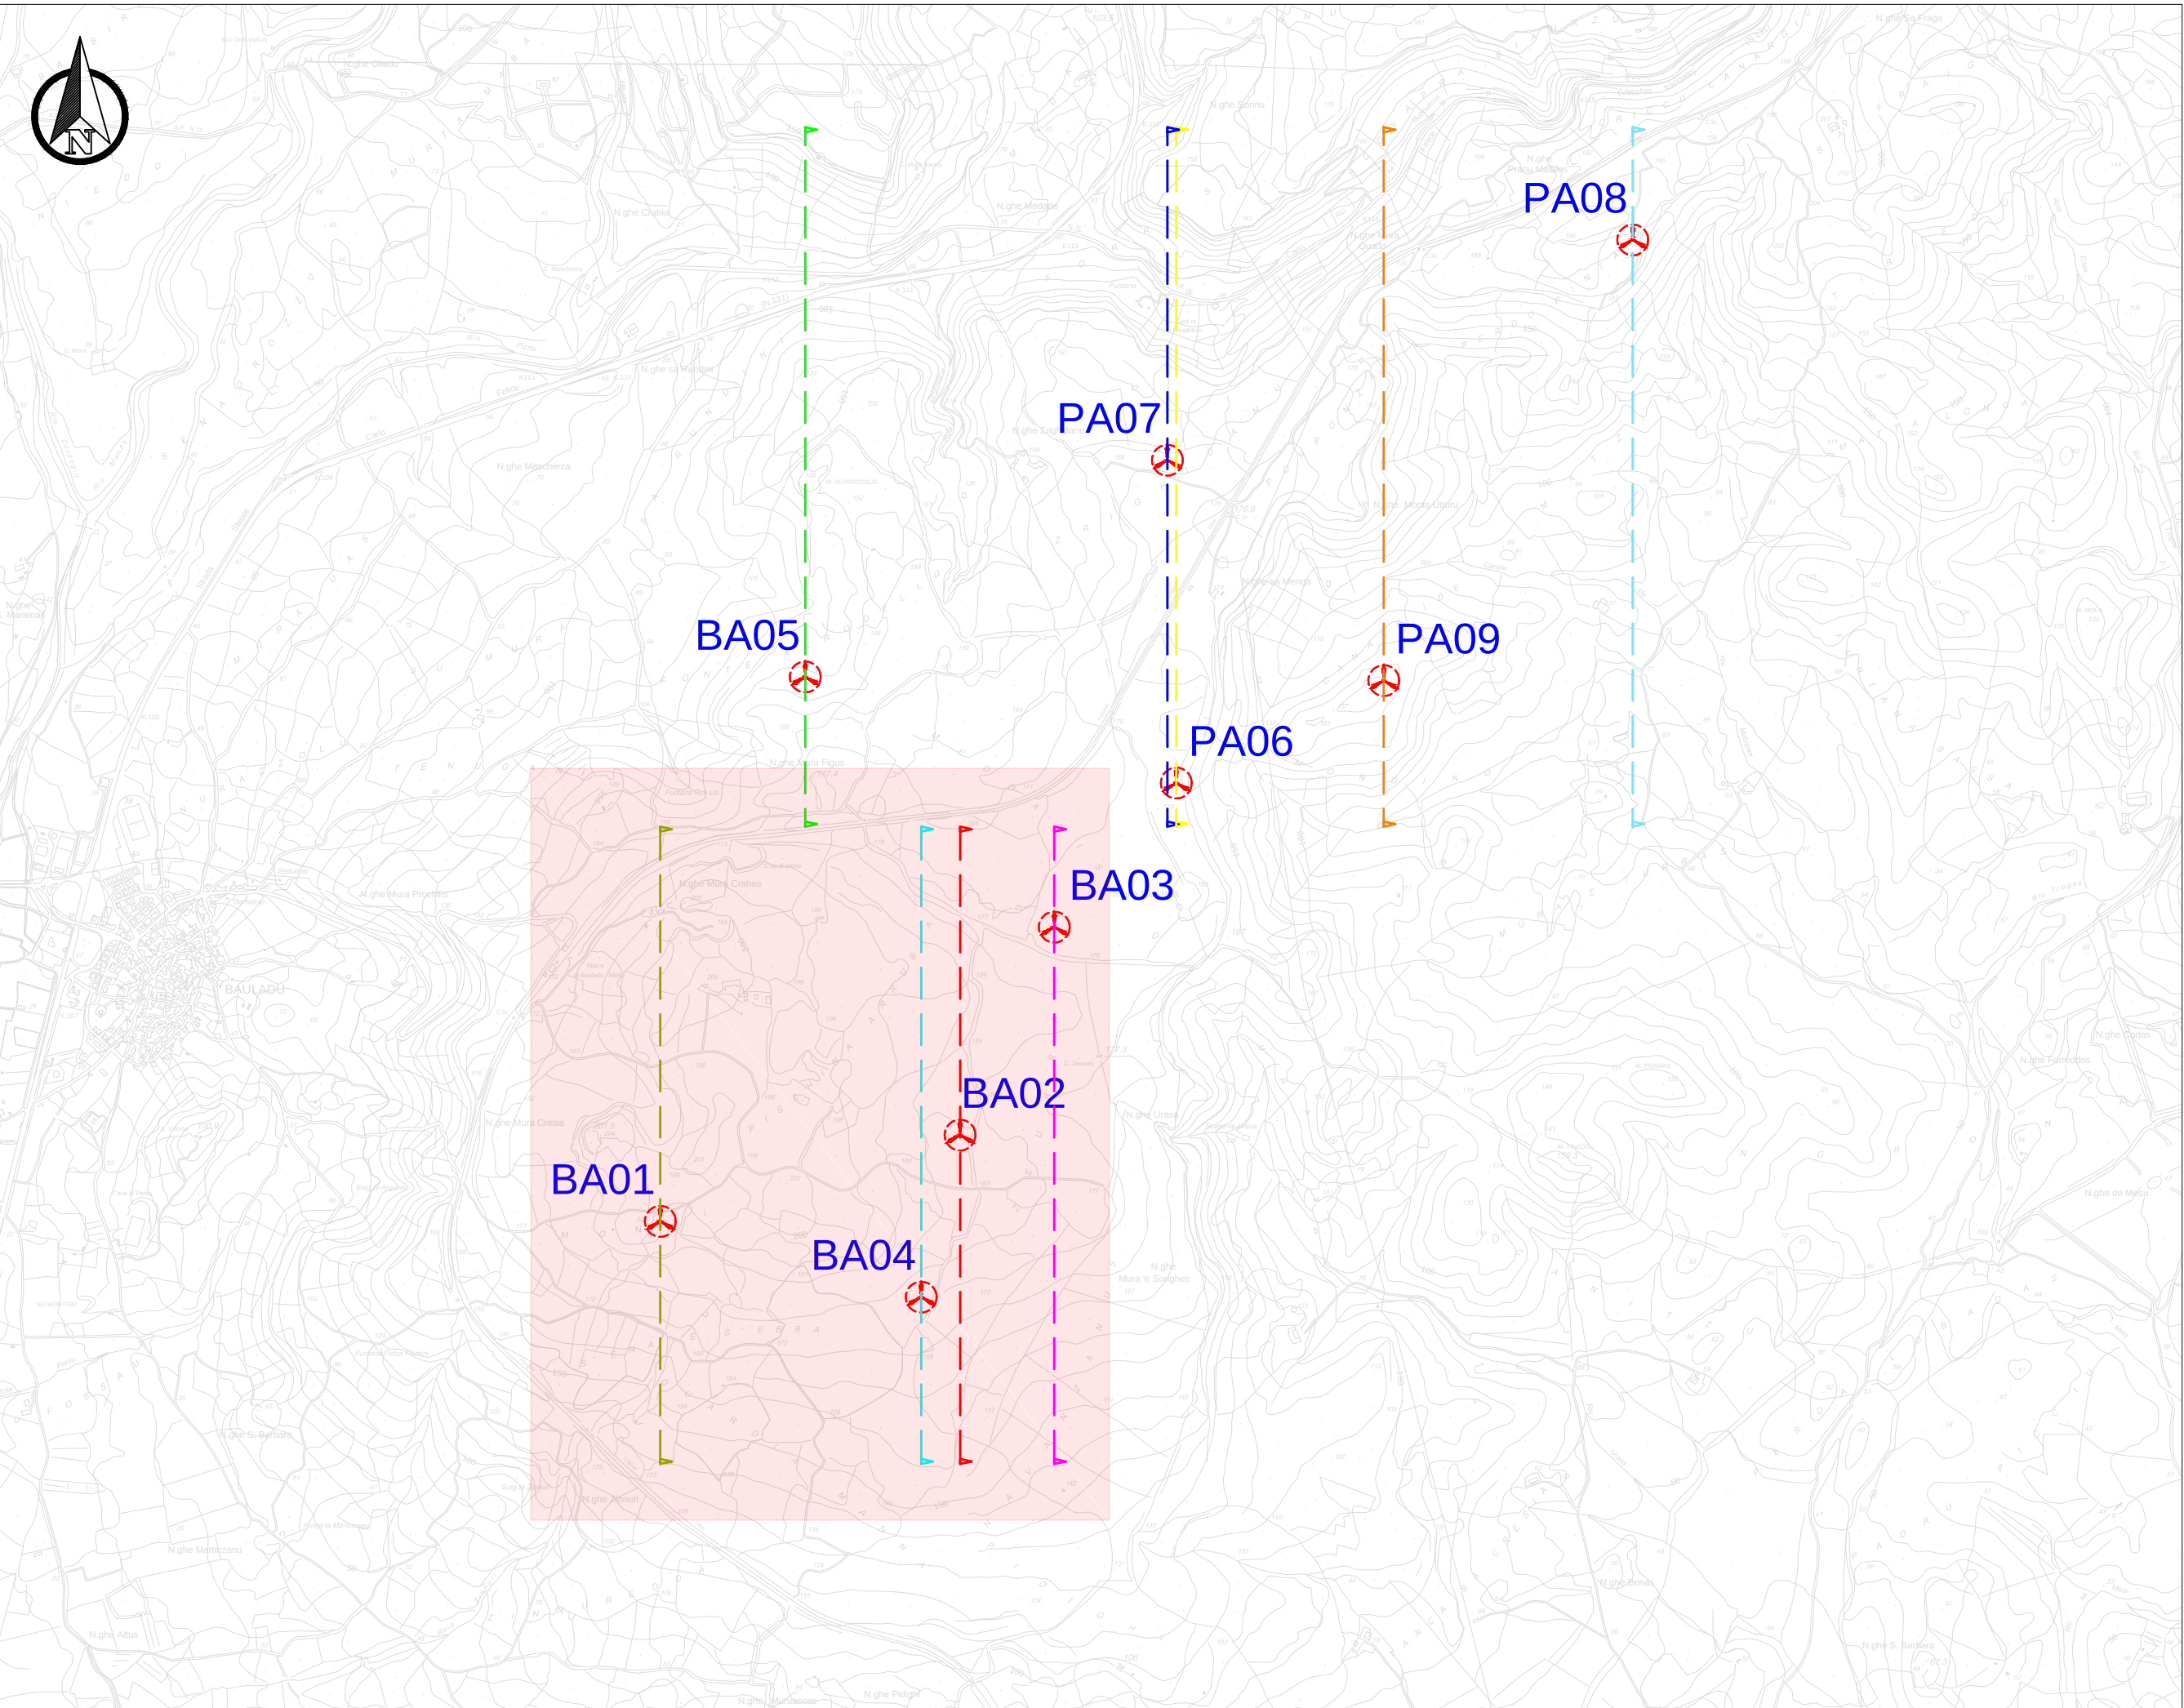


COORDINATE POSIZIONE AEROGENERATORI

Aerogenatore	COORDINATE Geografiche WGS84		
	Lon	Lat	Quota
Aerogeneratore BA01	8°41'28.32"	40° 0'47.92"	195,35
Aerogeneratore BA02	8°42'9.25"	40° 0'57.10"	183,39
Aerogeneratore BA03	8°42'22.05"	40° 1'18.99"	157,70
Aerogeneratore BA04	8°42'4.01"	40° 0'40.06"	187,04
Aerogeneratore BA05	8°41'47.89"	40° 1'45.17"	150,33
Aerogeneratore PA06	8°42'38.65"	40° 1'34.17"	170,00
Aerogeneratore PA07	8°42'37.28"	40° 2'8.09"	168,31
Aerogeneratore PA08	8°43'40.83"	40° 2'31.39"	190,00
Aerogeneratore PA09	8°43'6.96"	40° 1'45.01"	157,33


RAPPRESENTAZIONE PROFILO ALTIMETRICO - AEROGENERATORE BA01 - SCALA 1:2.500

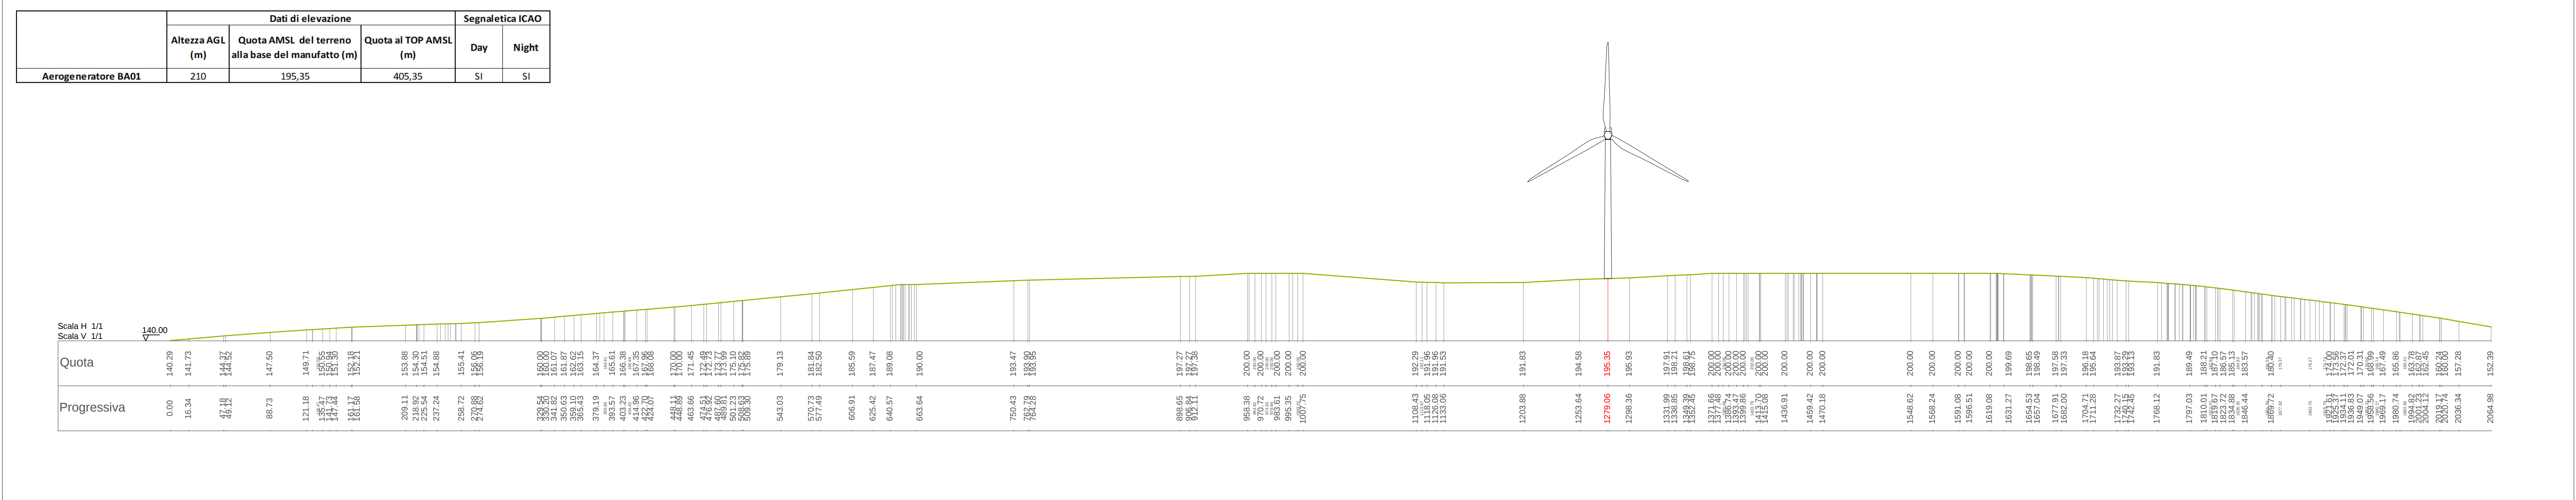


RAPPRESENTAZIONE PROFILO ALTIMETRICO - AEROGENERATORE BA02 - SCALA 1:2.500

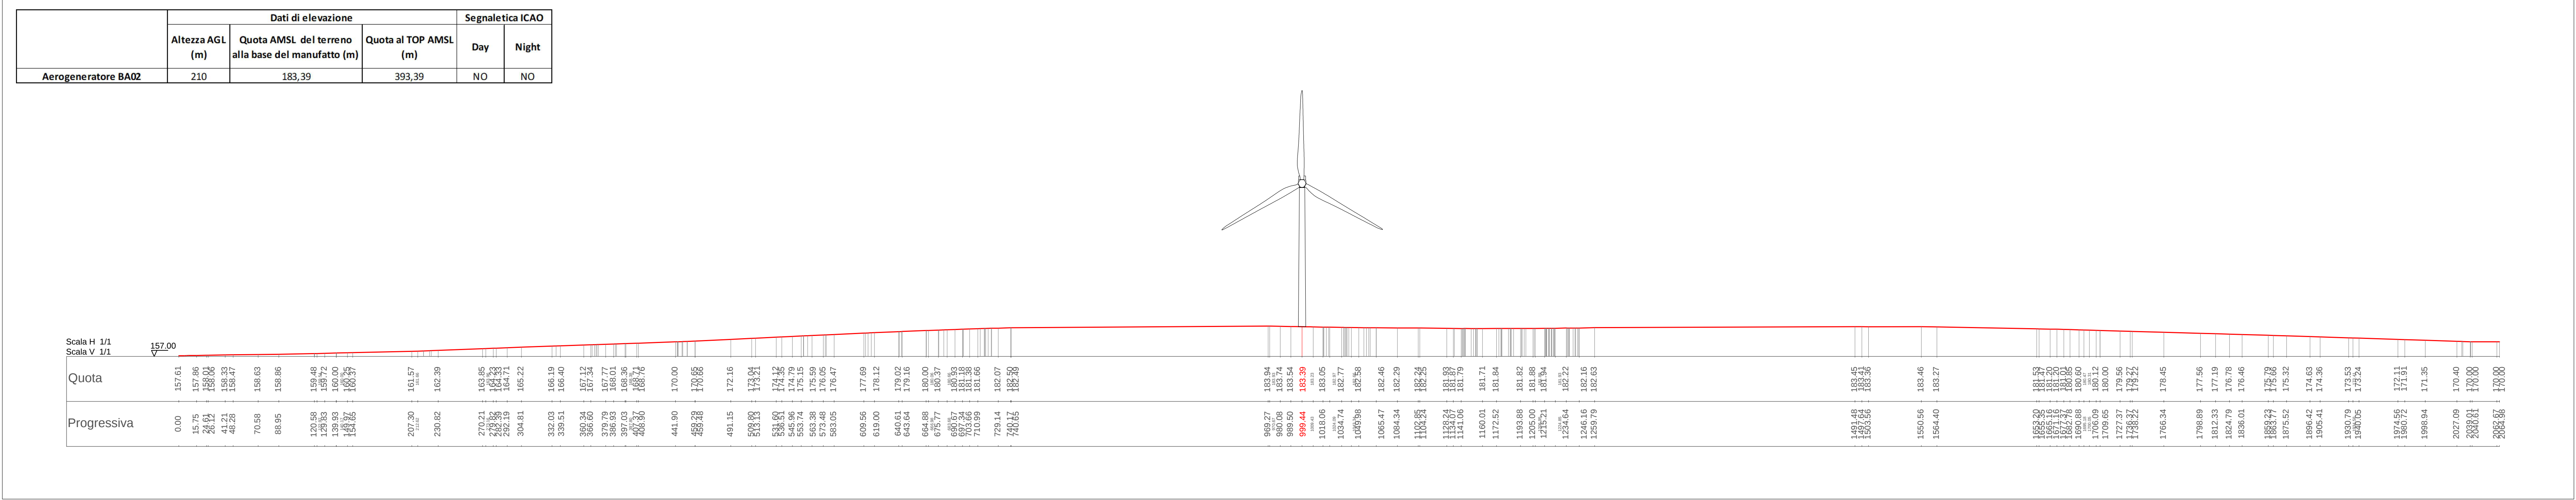

RAPPRESENTAZIONE PROFILO ALTIMETRICO - AEROGENERATORE BA03 - SCALA 1:2.500

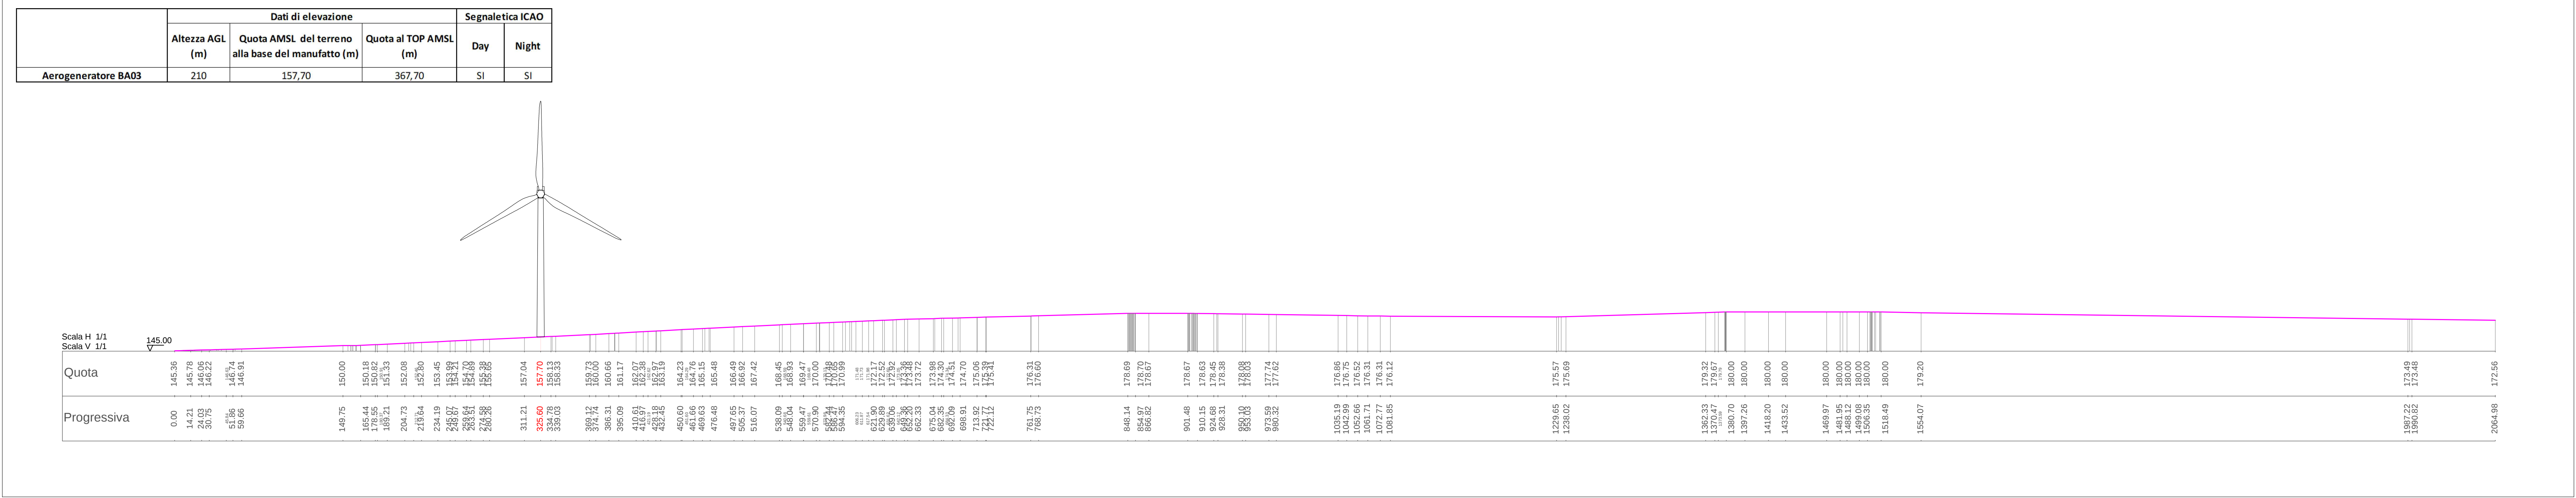

RAPPRESENTAZIONE PROFILO ALTIMETRICO - AEROGENERATORE BA04 - SCALA 1:2.500

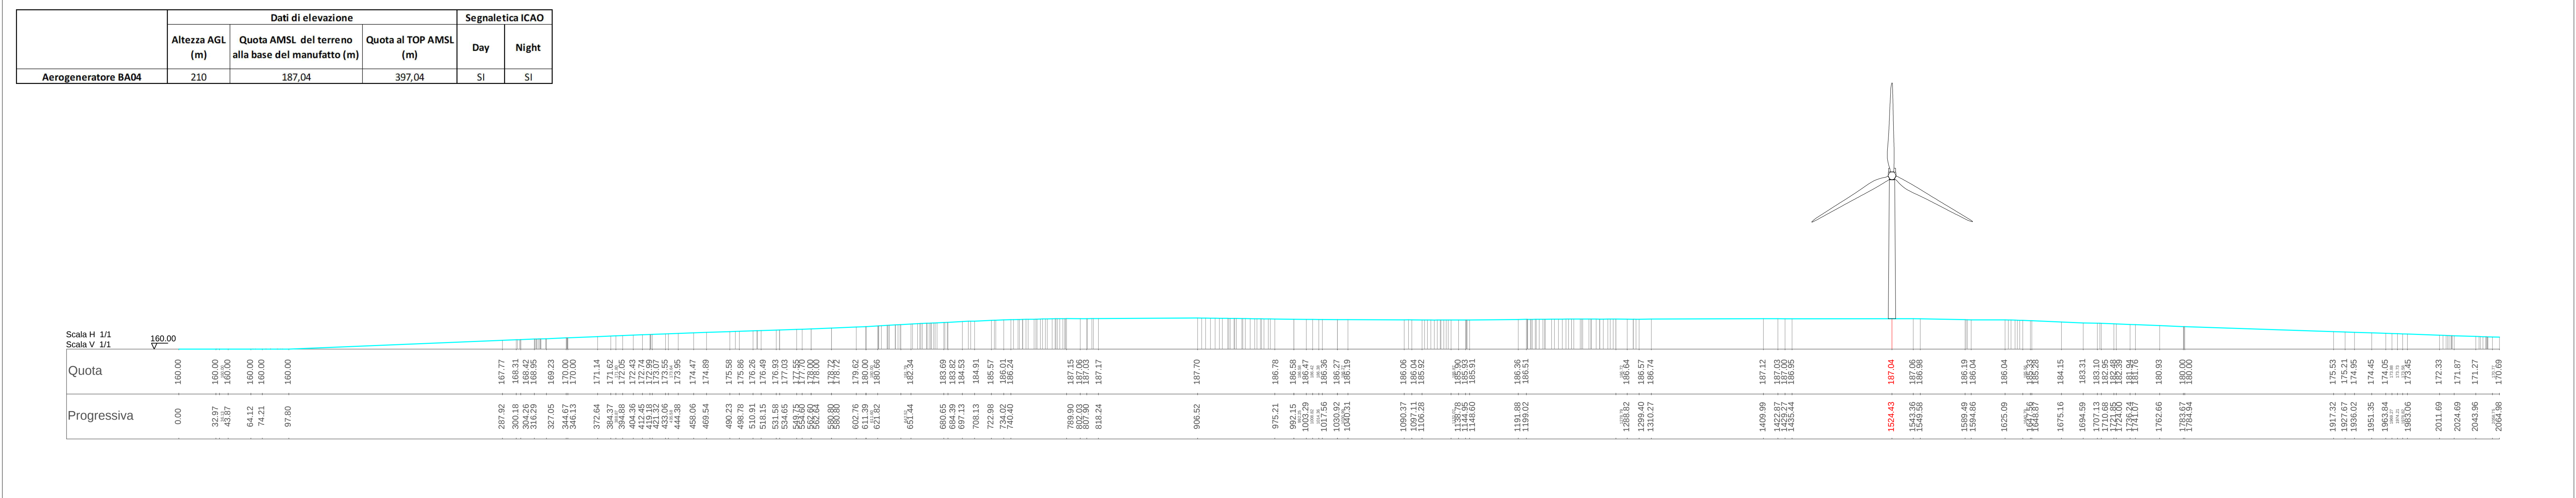[illegible]