


TABELLA DISTANZE

DA	A	DISTANZA
AR01	AR03	3287 m
AR03	Armadio WTG SCADA/PPC	22373 m
AR01	Armadio WTG SCADA/PPC	25660 m
AR04	AR02	2562 m
AR02	Armadio WTG SCADA/PPC	21695 m
AR04	Armadio WTG SCADA/PPC	24257 m
AR06	AR05	4696 m
AR05	Armadio WTG SCADA/PPC	17946 m
AR06	Armadio WTG SCADA/PPC	22642 m
AR07	AR08	6054 m
AR08	Armadio WTG SCADA/PPC	4000 m
AR07	Armadio WTG SCADA/PPC	10054 m
AR09	AR10	2146 m
AR10	AR11	2318 m
AR11	Armadio WTG SCADA/PPC	507 m
AR09	Armadio WTG SCADA/PPC	4971 m

KPLAN

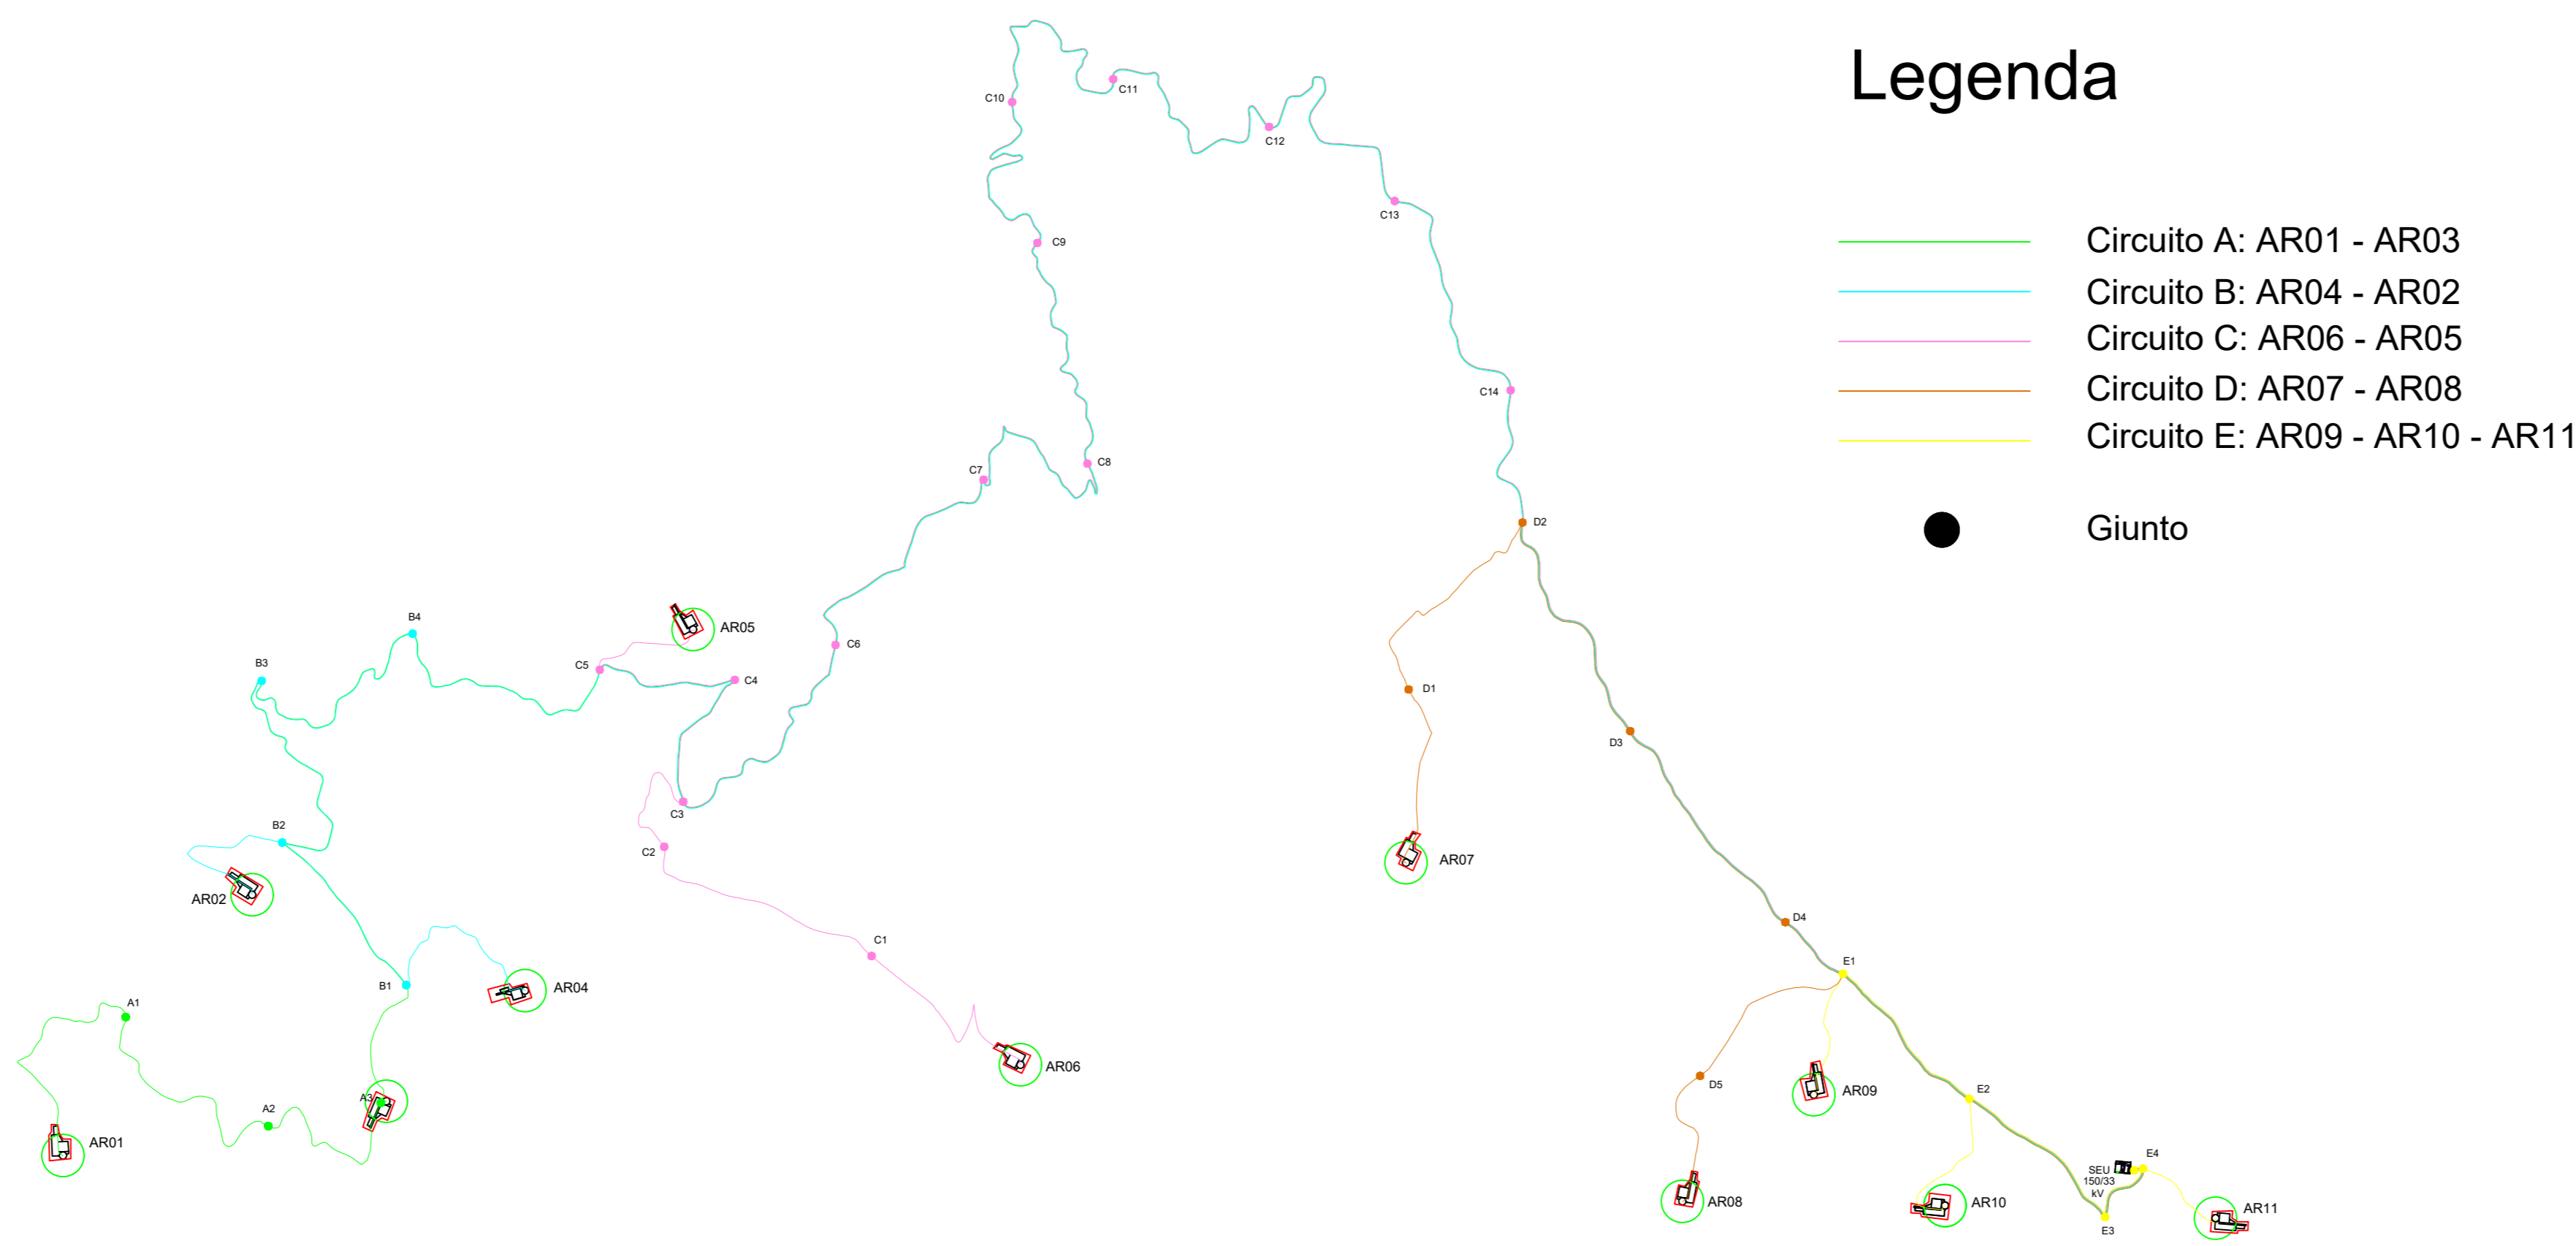

Legenda

- Circuito A: AR01 - AR03
- Circuito B: AR04 - AR02
- Circuito C: AR06 - AR05
- Circuito D: AR07 - AR08
- Circuito E: AR09 - AR10 - AR11
- Giunto

LEGENDA

Colore	Descrizione
<span style="color: green;">□</span>	SPARE NETWORK
<span style="color: cyan;">□</span>	WTG NETWORK

- Tx/Rx BRETELLA FO
- CAVO IN FIBRA OTTICA
- CAVO UTP
- PATCH PANEL


- 1 Patch Panel CIRCUITO A
- 2 Patch Panel CIRCUITO B
- 3 Patch Panel CIRCUITO C
- 4 Patch Panel CIRCUITO D
- 5 Patch Panel CIRCUITO E
- 6 Patch Panel AR03
- 7 Patch Panel AR01
- 8 Patch Panel AR02
- 9 Patch Panel AR04
- 10 Patch Panel AR05
- 11 Patch Panel AR06
- 12 Patch Panel AR08
- 13 Patch Panel AR07
- 14 Patch Panel AR11
- 15 Patch Panel AR10
- 16 Patch Panel AR09
- 17 Bretella in fibra ottica
- 18 Cavo in fibra ottica
- 19 Interfaccia con altri sistemi di sottostazione (PLANT SCADA, P&C, CCTV, etc.)

SCHEMA RETE DI COMUNICAZIONE FIBRA OTTICA

NOTA:

Lo schema di collegamento è stato adattato in accordo al SLD del progetto

Stazione Elettrica Utente 150/33 kV

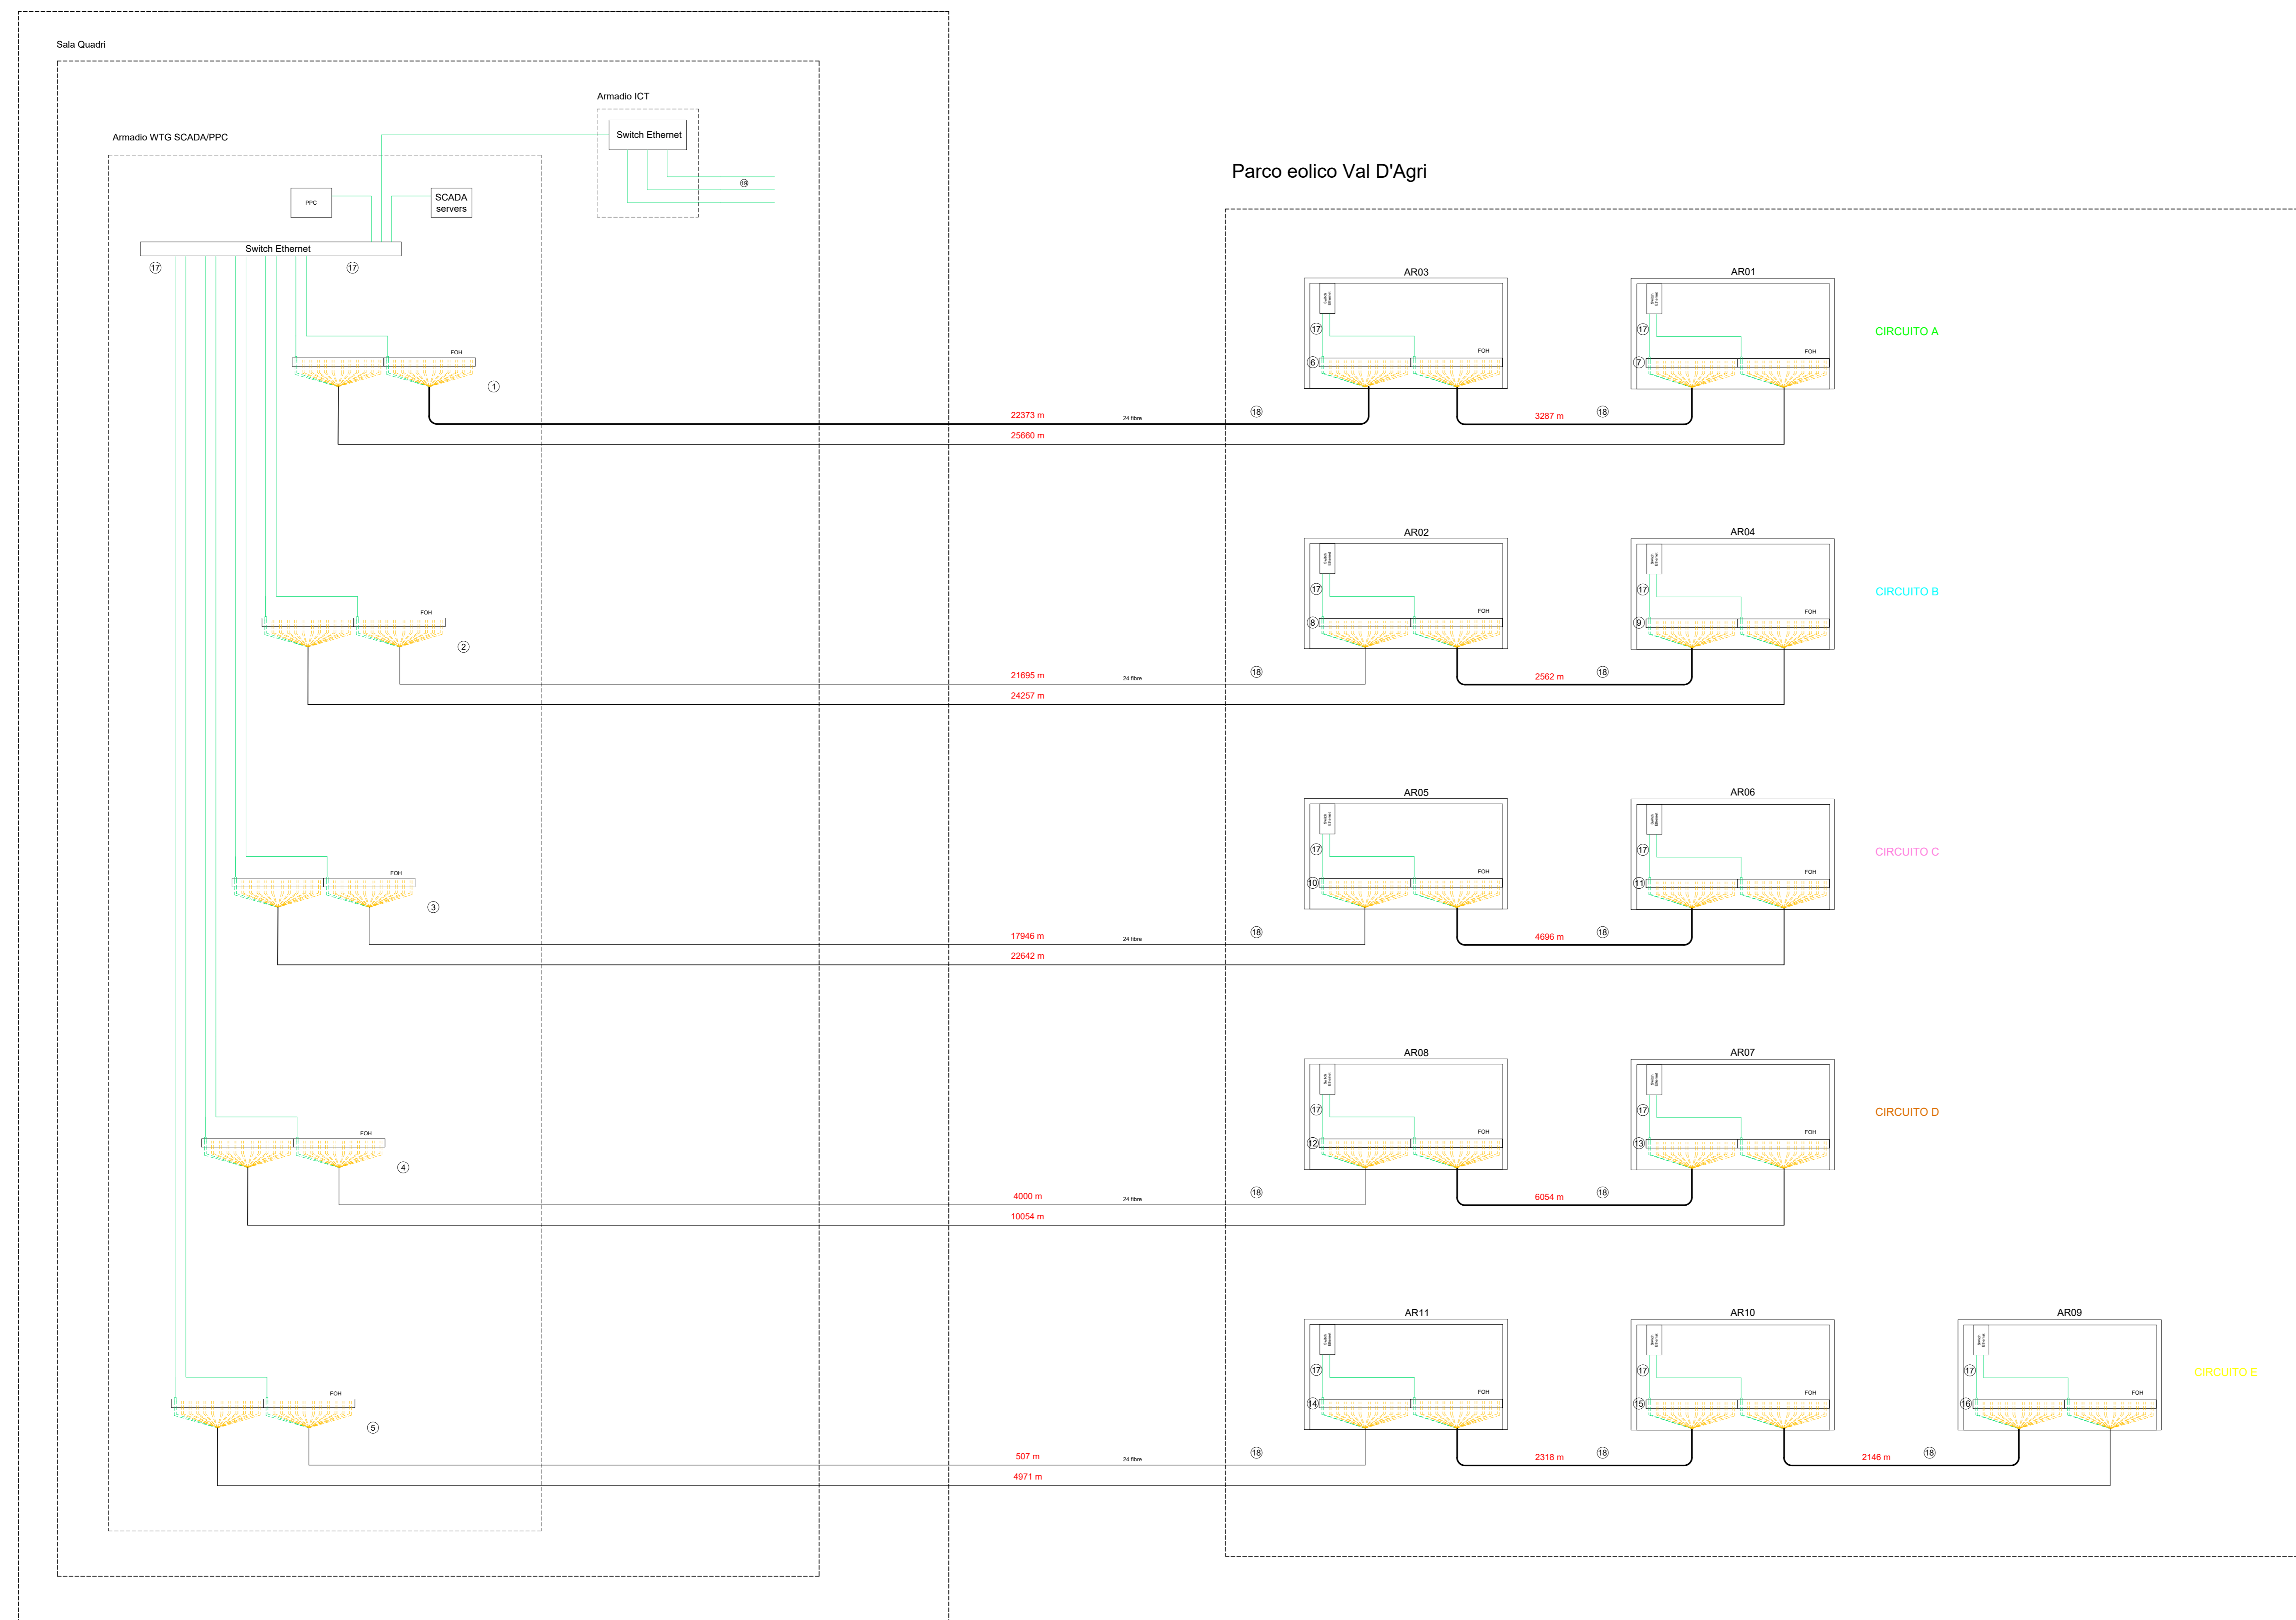

AUTORIZZAZIONE UNICA EX D. LGS. N. 387/2003

PROGETTO DEFINITIVO  
PARCO EOLICO VAL D'AGRI

Titolo elaborato:  
SCHEMA RETE DI COMUNICAZIONE FIBRA OTTICA

CG	TL	GD	Prima Emissione	07/12/2022	00
REDDATTO	CONTR.	APPROV.	DESCRIZIONE REVISIONE DOCUMENTO	DATA	REV

<p><b>PROPRONTE</b></p> <p><b>BASILICATA PRIME S.R.L.</b> Via G. Garibaldi n.15 74023 Grottaglie (TA)</p>	<p><b>CONSULENZA</b></p> <p><b>GE.CO.D'OR. S.R.L.</b> Via G. Garibaldi n.15 74023 Grottaglie (TA)</p> <p><b>PROGETTISTA</b> Ing. Gaetano D'Oronzio Via Goito 14 - Colobraro (MT)</p>
---	--