



PROV. CAMPOMARINO
 C.M. CAMPOMARINO

PESCARA

BARI

BARI

BARI

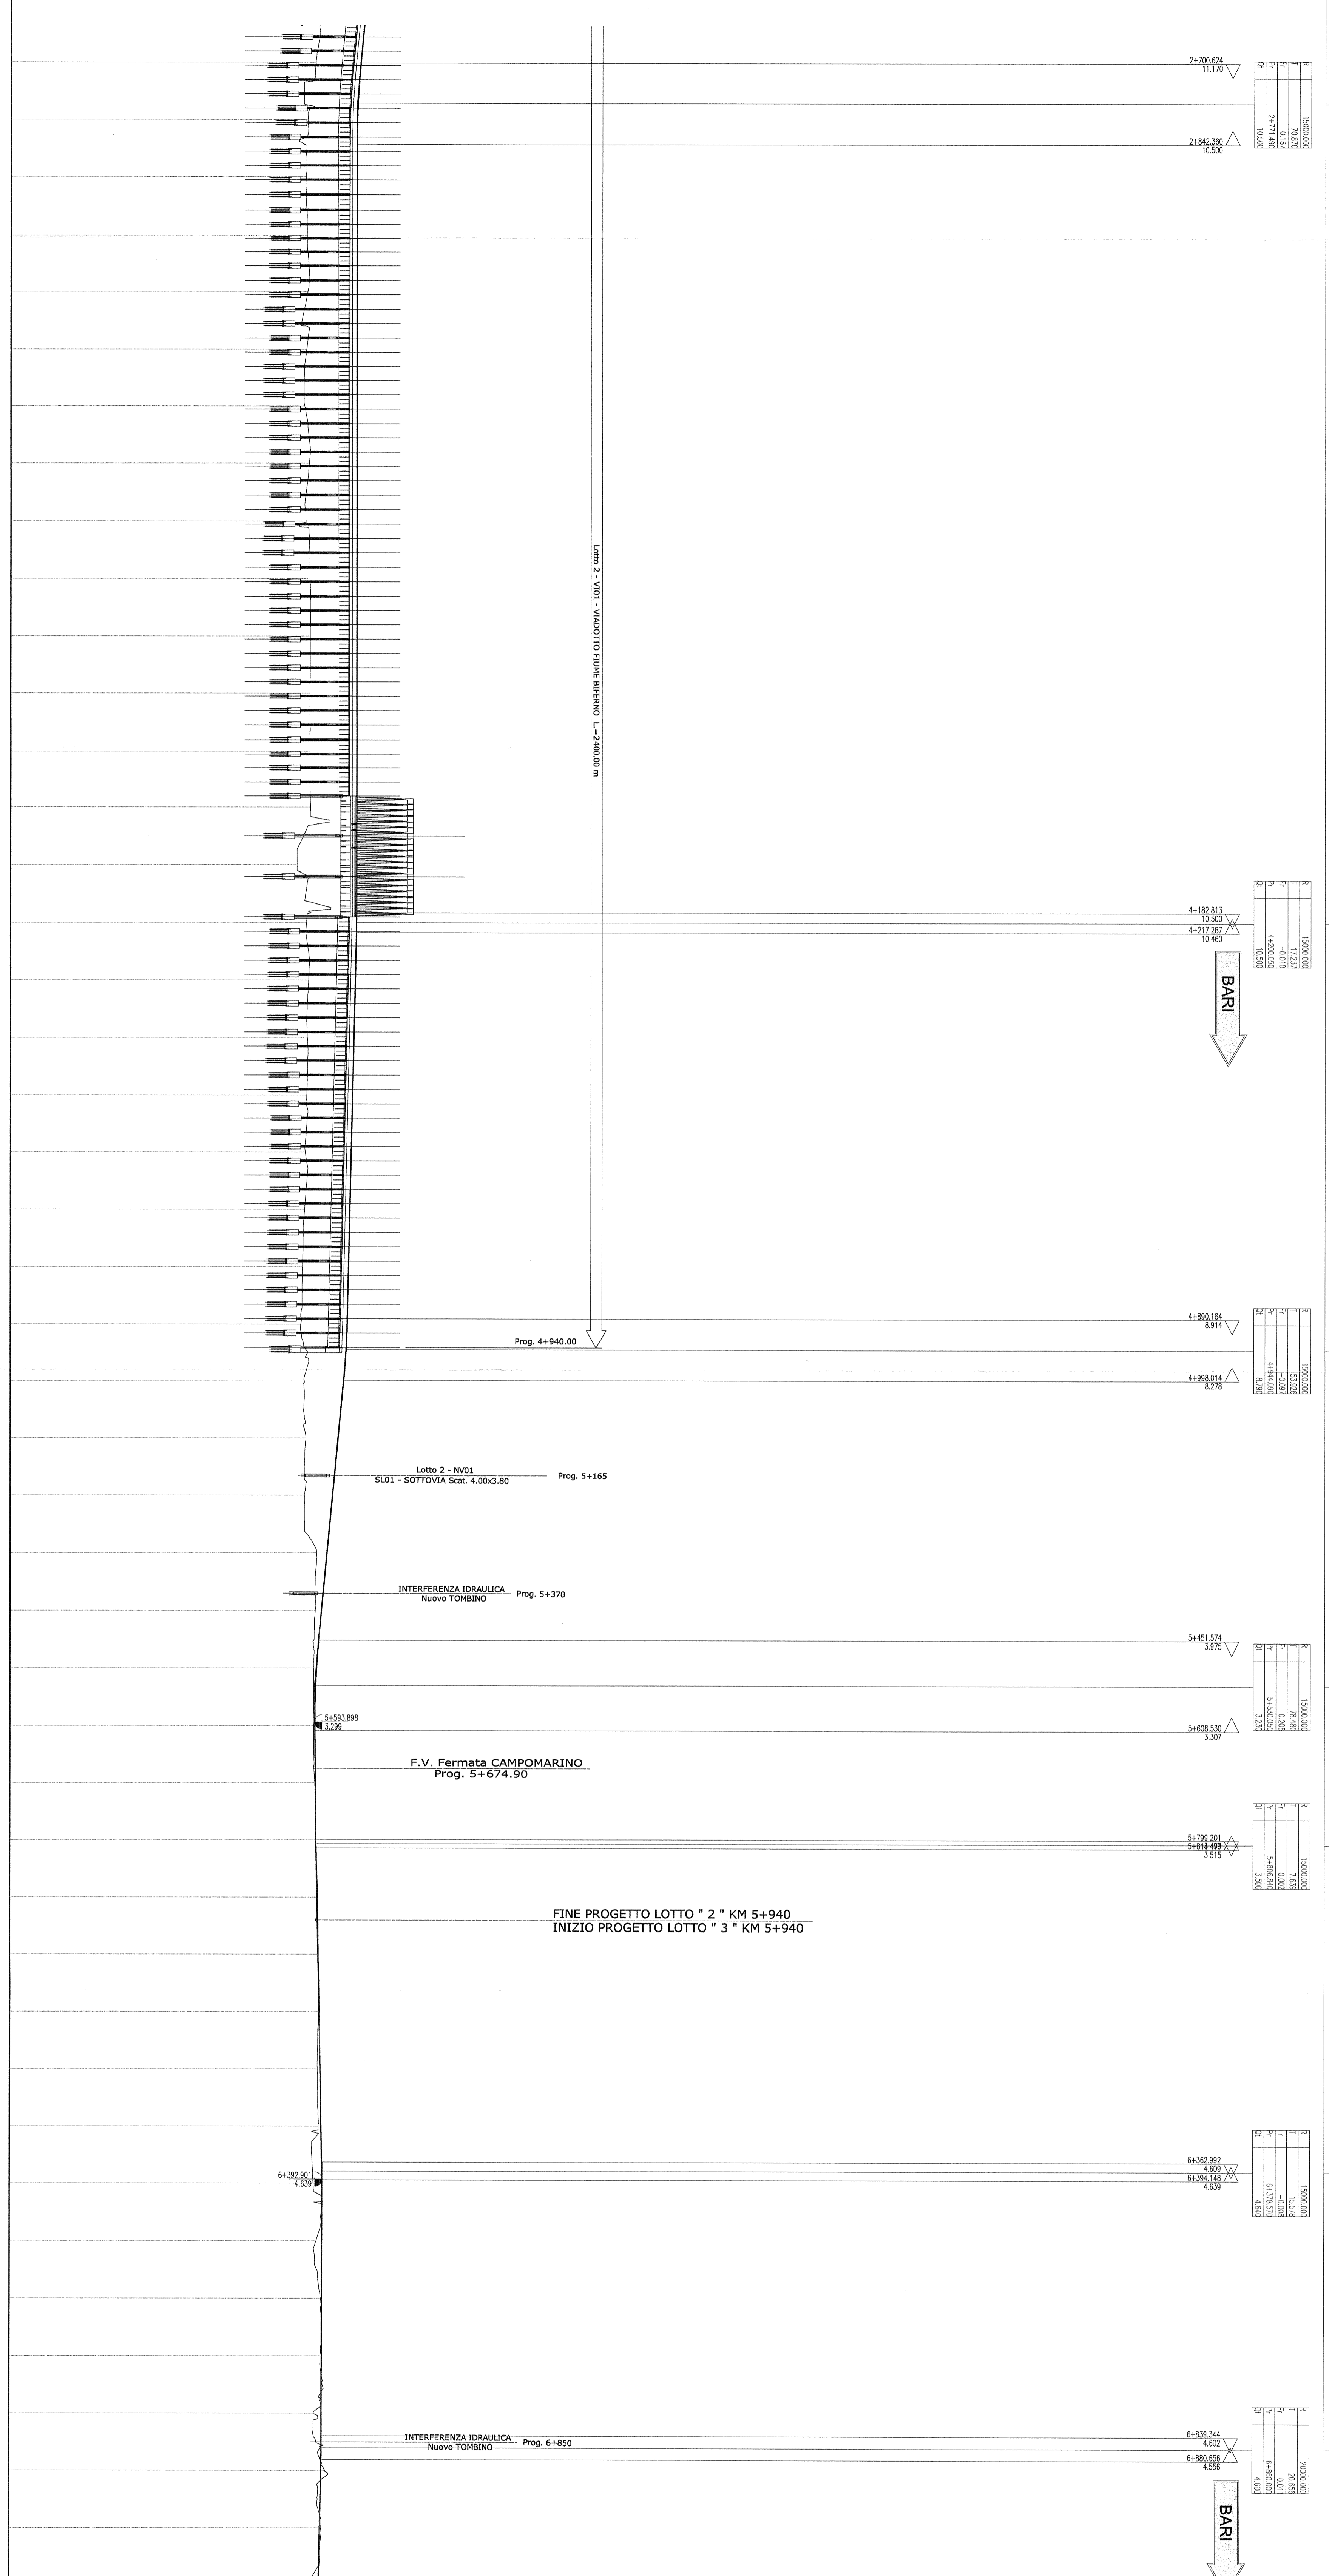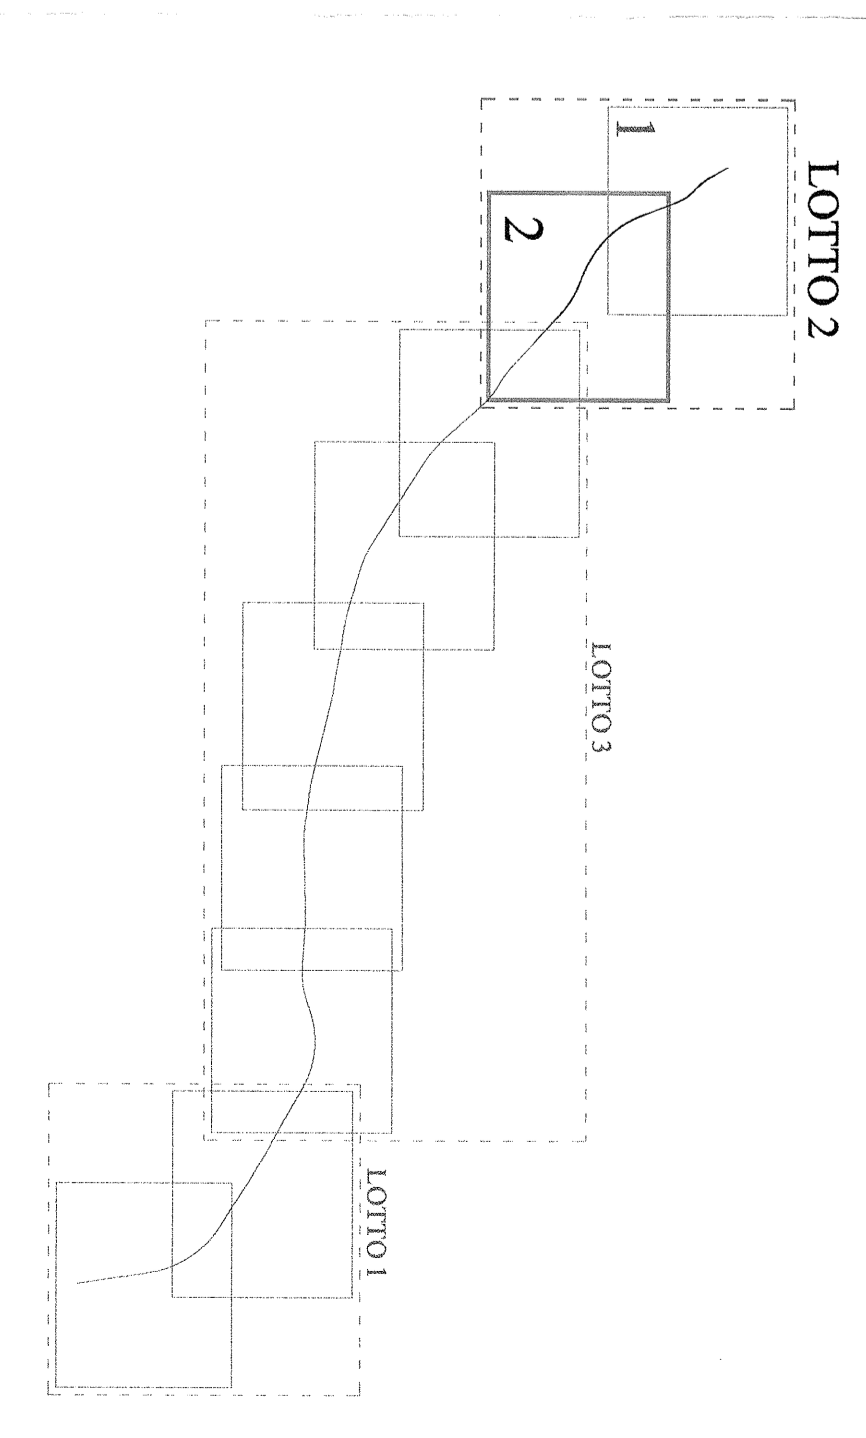


COMITTEE: **SRFI** **ITALFER**

PROGETTO PRELIMINARE

U.O. PRODUZIONE SUD E ISOLE

LINEA PESCARA - BARI

RADDOPPIO TERMINI (9) - LESINA (6)

LOTTO 02 TERMINI - CAMPOMARINO

IF - INFRASTRUTTURA FERROVIARIA

Profilo longitudinale - Tav. 2/2

SCALE: 1:500/1:500

140