


Sezione A-A' - Stazione Utente - Scala 1:100

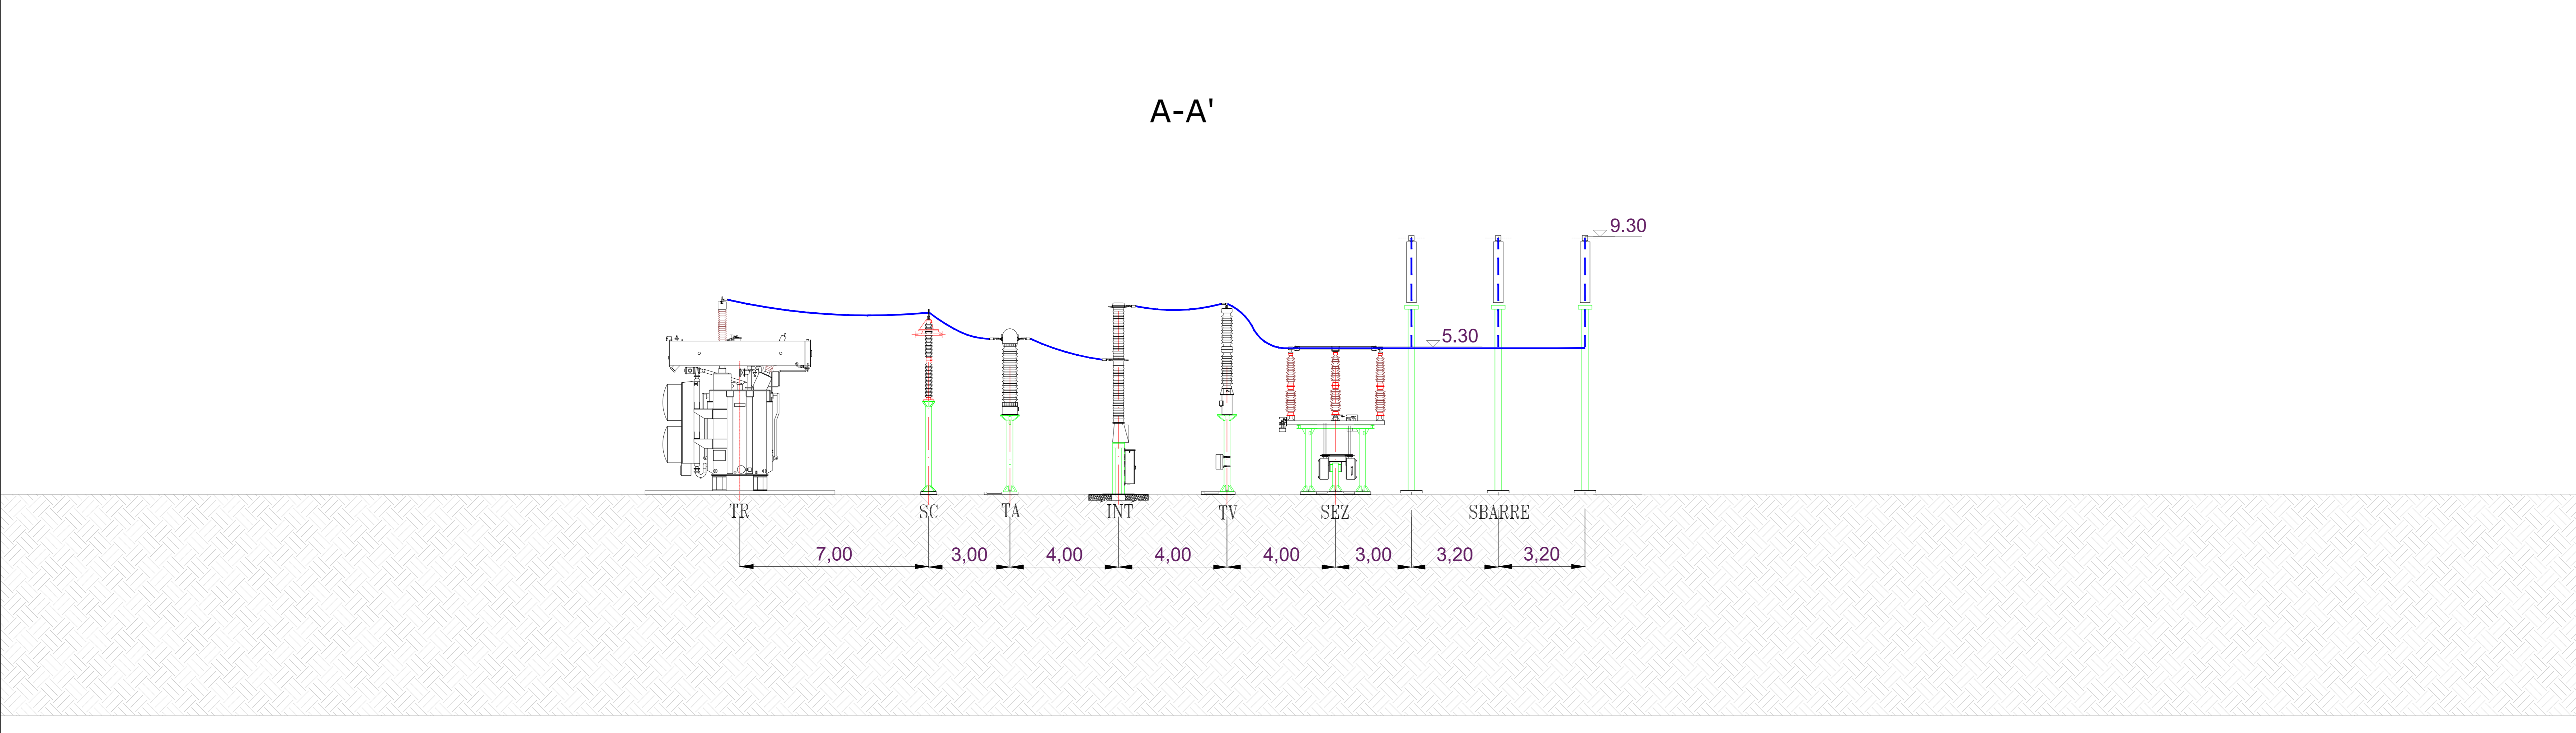

LEGENDA APPARECCHIATURE AT

TR	Trasformatore elevatore 220/30 kV
SC	Scaricatore con contascariche
TV	Trasformatore di tensione
TA	Trasformatore di corrente
INT	Interruttore tripolare
SEZ	Sezionatore tripolare orizzontale

LEGENDA

	Cavidotto MT 30kV
	Stallo condiviso
	Stazioni altri produttori

COMITENTE: ENGIE GRILLO SRL
 STUDIO DI PROGETTAZIONE: Ing Daniele Cavallo
 Via C. del Croix, 55 - 72022 - Latiano (BR)



REV.	DATE	DESCRIPTION	BY	CHK	APP.
0	06-23	EMESSO PER ITER AUTORIZZATIVO		CS	DC PL

REVISIONS		APPROVED FOR CONSTRUCTION	
DWG. REV.	DATE	SIGNATURE	
ORDER N°		SUPPLIER	
PROGETTO DEFINITIVO STAZIONE UTENTE		CONTRACT N°	
OBJECT:	TAV.06 Sezione elettromeccanica - Stazione utente	SUBPROJECT CODE:	
THIS DWG. SUPERSEDES		THIS DWG. SUPERSEDES	SCALE
			1:100
THIS DRAWING IS THE PROPERTY OF ENGIE GRILLO SRL AND IS LOANED WITHOUT CONSIDERATION OTHER THAN THE OBLIGATION OF CONFIDENTIALITY AND SHALL NOT BE REPRODUCED, COPIED, LOANED OR DISPOSED OF DIRECTLY OR INDIRECTLY, NOR USED FOR ANY PURPOSE OTHER THAN THAT FOR WHICH IT IS SPECIFICALLY FORWARDED. THE APPLICABLE LEGAL PROVISIONS ARE COVERED BY PATENTS.	FIR DWG. N°	REV.	
CAD FILE NAME:		SHEET	OF
			A1