


INQUADRAMENTO IN PIANTA - POWER STATION

2.2 Appearance

Figure 2-2 Appearance

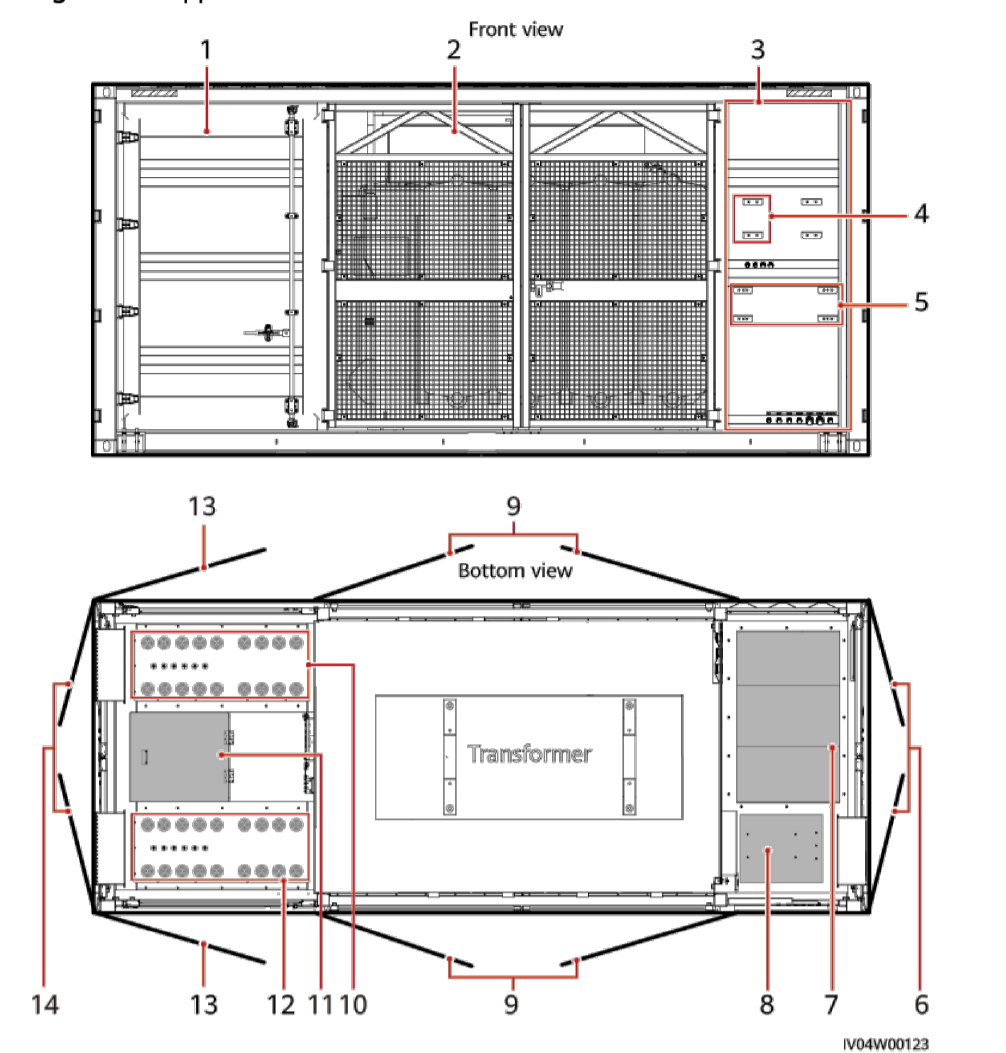

- (1) Low-voltage room (LV)
- (2) Transformer room (TR)
- (3) Medium-voltage room (MV)
- (4) Position for the distributed power system (uninterruptible power supply, UPS)
- (5) Position for the smart array controller (SACU)
- (6) Double-swing door of the MV room
- (7) Ring main unit
- (8) Auxiliary transformer
- (9) Double-swing screen door for the transformer room
- (10) AC input cable hole (LV PANEL B)
- (11) Manhole entrance
- (12) AC input cable hole (LV PANEL A)
- (13) Single-swing door for the LV room
- (14) Double-swing door for the LV room

NOTE

The STS-3000K-H1 does not have LV PANEL B configurations.

Figure 2-3 Container dimensions



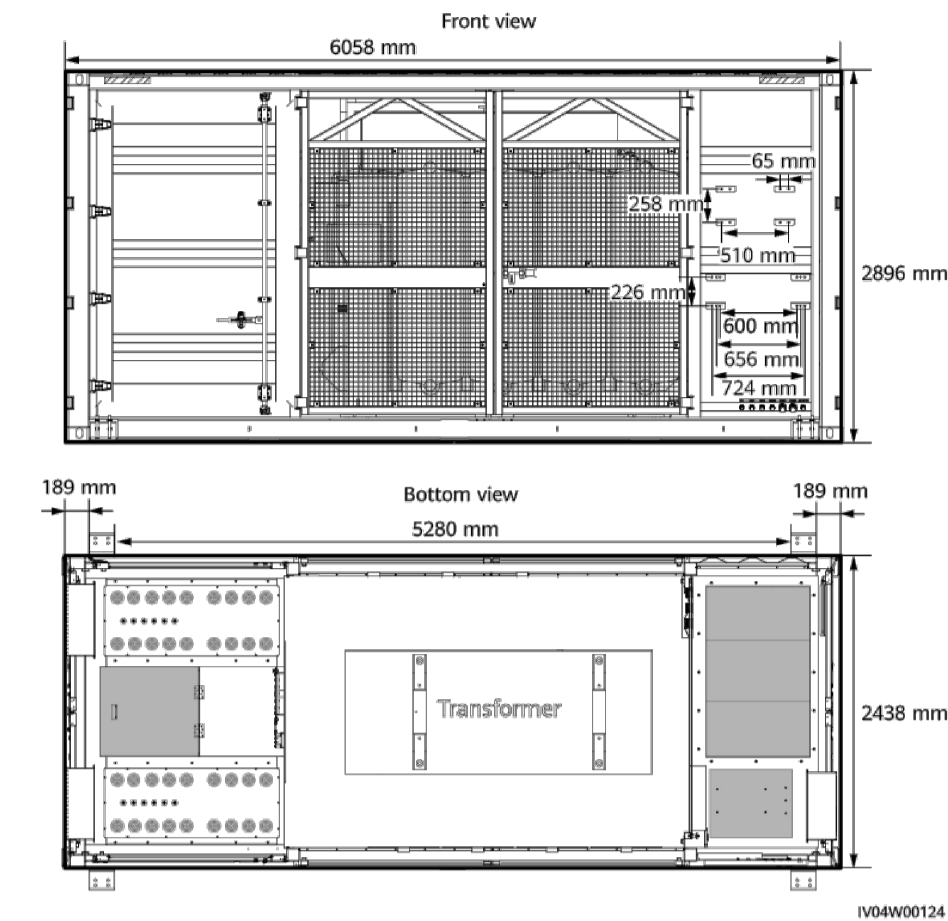


Figure 2-4 Dimensions of the anchor pad

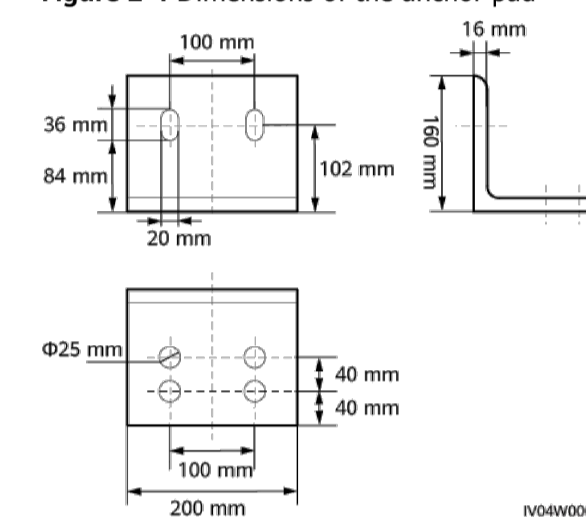

2.4.1 STS

Figure 2-5 STS components

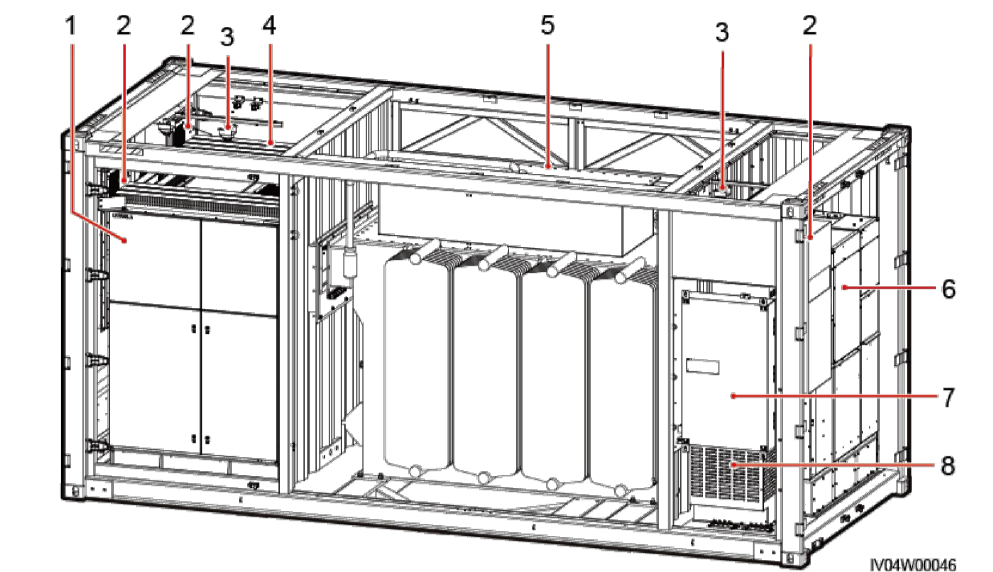

- (1) LV PANEL A
- (2) Heat exchanger
- (3) Smoke sensor
- (4) LV PANEL B
- (5) Transformer
- (6) Ring main unit
- (7) Power distribution box (PDB)
- (8) Auxiliary transformer

2.4.2 LV Room

This section shows only the components. The actual product appearance prevails.

2.4.2.1 STS-3000K-H1 Single-sided Cabinet

The LV room is a single-side cabinet structure. To perform any operation, you only need to open the door of the LV cabinet without entering the STS.

STUDIO ALCHEMIST
Ing. Stefano Floris - Arch. Cinzia Nieddu

Via Isola San Pietro 3 - 09126 Cagliari (CA)
Via Semplice Spano 10 - 07026 Olbia (OT)

stefano.floris@studioalchemist.it
cinzia.nieddu@studioalchemist.it

www.studioalchemist.it

COMUNE DI SASSARI

OGGETTO
REALIZZAZIONE DI IMPIANTO FOTOVOLTAICO A TERRA
24,52 MW - TIPO A INSEGUIMENTO MONOASSIALE
"TRUNCU REALE 3"

COMMITTENTE
ENERGYREALE3 SRL
Via Semplice Spano 10 - 07026 Olbia (SS)

PROGETTO DEFINITIVO

ELABORATO
DETTAGLI COSTRUTTIVI - POWER STATION

NUMERO ELABORATO
AV 10

SCALE: 1 : 1000
DATA: MARZO 2023

3	Terza emissione		
2	Seconda emissione	Arch. Valentina Madeddu	Arch. Chiara Martis
1	Prima emissione		Ing. S. Floris
REV.	DATA	DESCRIZIONE	REDDATTO
			CONTROLLATO
			APPROVATO

PRE IMPIANTI 00

CODICE COMMESSA NOME FILE FASE PROGETTUALE CATEGORIA REV.

STUDIO ALCHEMIST:
Ing. Stefano Floris
Arch. Cinzia Nieddu

COLLABORATORI:
Arch. Chiara Martis
Arch. Valentina Madeddu
Arch. Michela Melis
Arch. Martina Sias
Arch. Luigi Mereu
Geol. Mario Strinna
Geom. Alberto Barroccu

PROGETTISTA - TIMBRO E FIRMA

ORDINE INGEGNERI
PROVINCIA DI CAGLIARI
N. 5777
Dot. Ing. STEFANO FLORIS

PROGETTISTA - TIMBRO E FIRMA

Input	
Available Inverters	SUN2000-200KTL / SUN2000-215KTL
AC Power	3,250 kVA @40°C / 2,960 kVA @50°C ⁽¹⁾
Max. Inverters Quantity	16
Rated Input Voltage	800 V
Max. Input Current at Nominal Voltage	2482.7 A
LV Main Switches	ACB (2900 A / 800 V / 3P, 1*1 pcs), MCCB (250 A / 800 V / 3P, 1*16 pcs)
Output	
Rated Output Voltage	33 kV
Frequency	50 Hz
Transformer Type	Oil-immersed, Conservator Type
Tappings	± 2 x 2.5%
Transformer Oil Type	Mineral Oil (PCB Free)
Transformer Vector Group	Dy11
Minimum Peak Efficiency Index	99.465%, in accordance with EN 50588-1
Transformer Load Losses	30.1 kW
Transformer No-load Losses	2.51 kW
Impedance	7% (0 ~ +10%) @3,250 kVA
MV Switchgear Type	SF6 Gas Insulated, 3 Units
Auxiliary Transformer	5 kVA, Dyn11, 0.8/0.4 kV
Protection	
Transformer Monitoring & Protection	Oil level, oil temperature, oil pressure and buchholz
Protection Degree of MV & LV Room	IP 54
Internal Arcing Fault MV Switchgear	IAC A 20 kA 1s
MV Surge Arrester for MV Circuit Breaker	Equipped
LV Overvoltage Protection	Type I+II
General	
Dimensions (W x H x D)	6,058 x 2,896 x 2,438 mm (20' HC Container)
Weight	< 15 t (33,069 lb.)
Operating Temperature Range	-25°C ~ 60°C ⁽²⁾ (-13°F ~ 140°F)
Relative Humidity	0% ~ 95%

SUNWAY STATION 1500 - 1500V 640 LS

