


**DATI DI TRACCIAMENTO**

V1 1475462.008 4352204.813	V2 1475564.624 4352205.677	V3 1475801.114 4352127.160	V4 1476215.426 4352164.053	V5 1476403.589 4352274.083
V2 A 50.000 L 16.667 Tau 3.183 Tl 11.113 Tc 5.557		V3 A 167.000 L 55.778 Tau 3.196 Tl 37.191 Tc 18.598		V4 A 34.000 L 11.560 Tau 3.312 Tl 7.708 Tc 3.855
C1 1475540.977 4352055.396		C2 1475860.184 4352634.659		C3 1476184.348 4352261.729
V2 R 150.000 Ac 12.483 T 16.405 Sv 32.679 Cr 32.615		V3 R 500.000 Ac 17.064 T 75.009 Sv 148.908 Cr 148.359		V4 R 100.000 Ac 18.605 T 16.380 Sv 32.472 Cr 32.329
V2 A 50.000 L 16.667 Tau 3.183 Tl 11.113 Tc 5.557		V3 A 167.000 L 55.778 Tau 3.196 Tl 37.191 Tc 18.598		V4 A 34.000 L 11.560 Tau 3.312 Tl 7.708 Tc 3.855

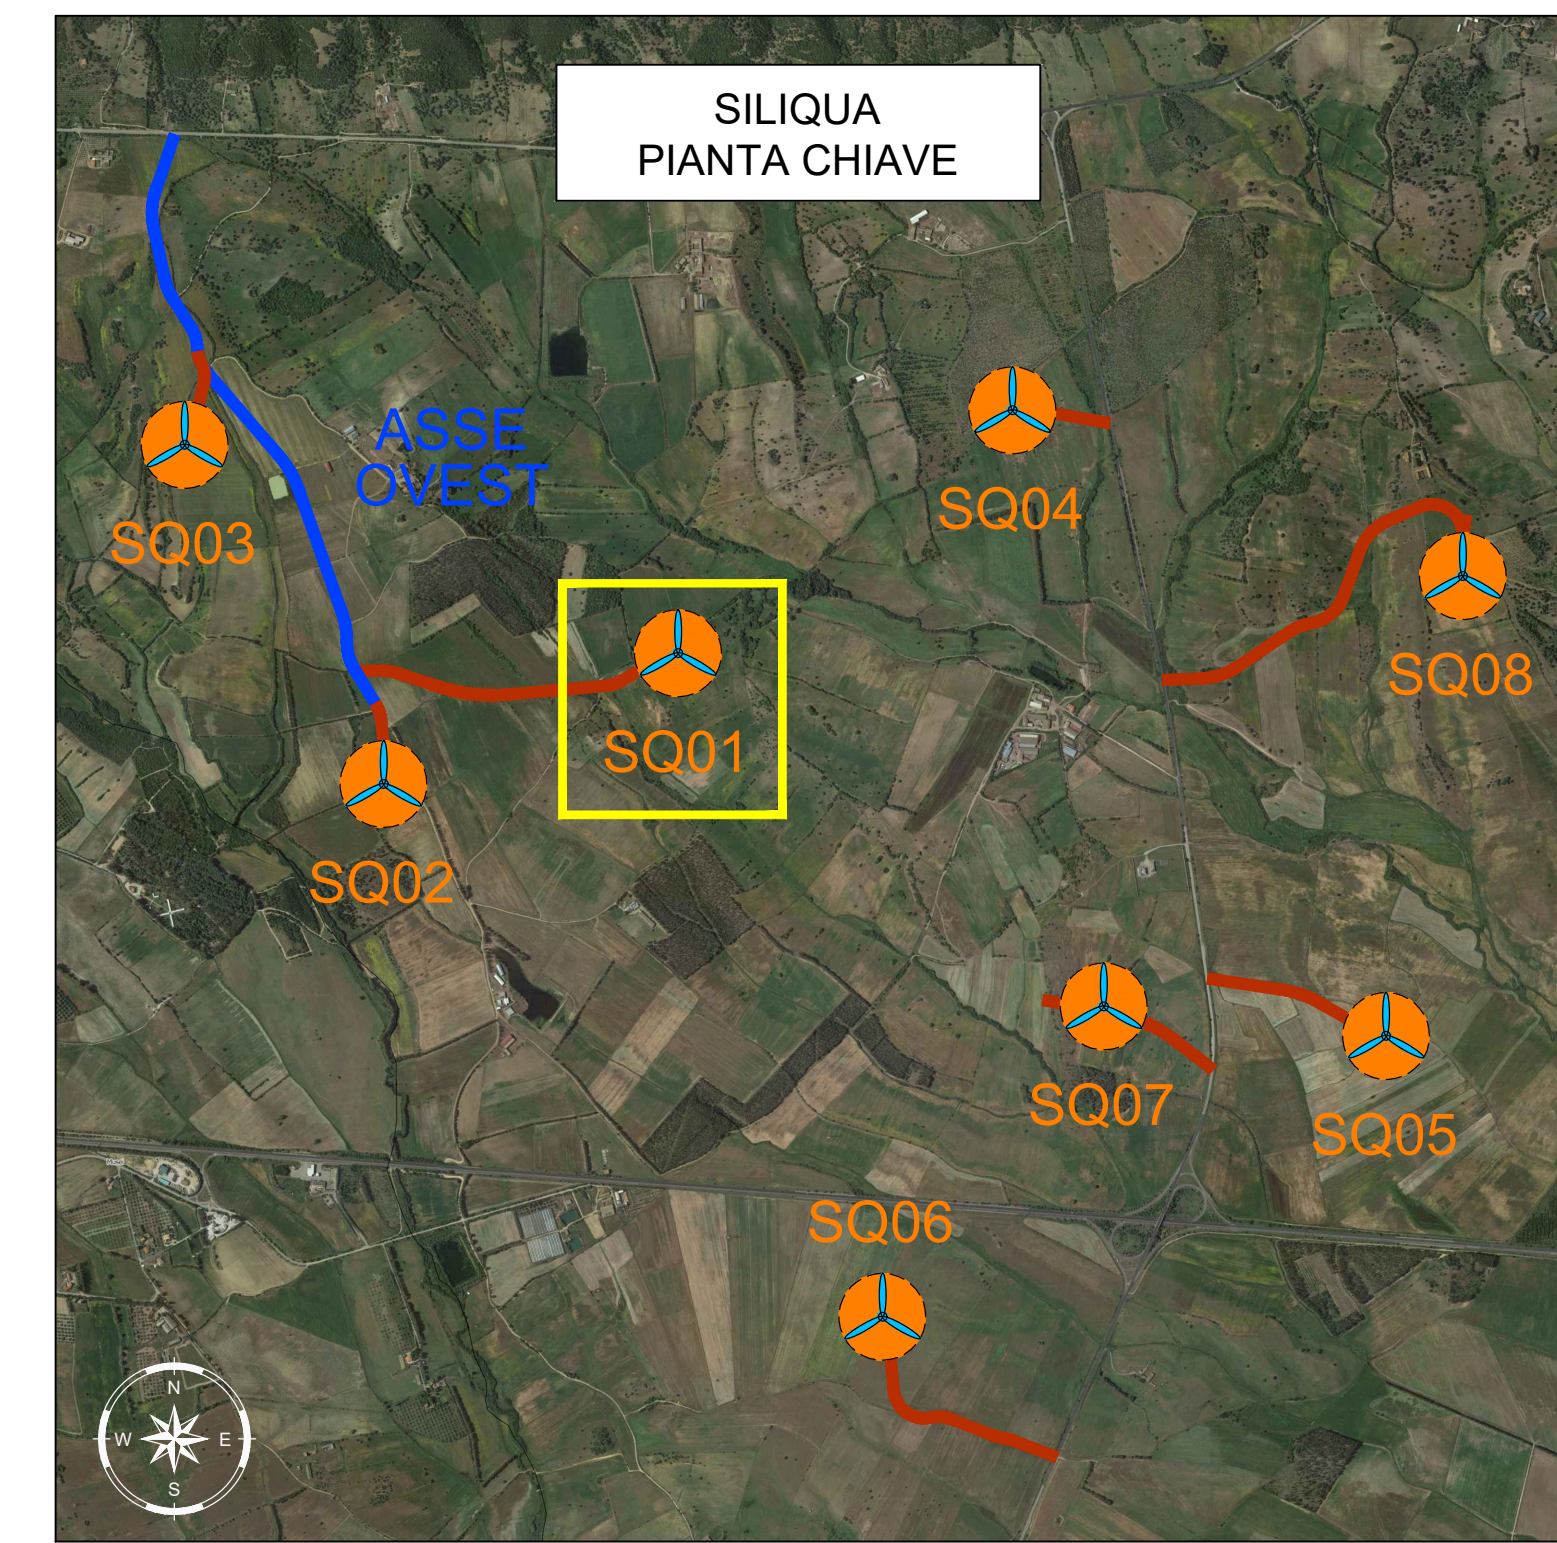

**LEGENDA PIANTA CHIAVE**

- PAZZOLA CON ROTORE EOLICO
- STRADA DI ACCESSO ALLA PAZZOLA
- VIABILITA' ESISTENTE DA ABBIADIARE

