


SILIQUA
PIANTA CHIAVE


LEGENDA PIANTE CHIAVE

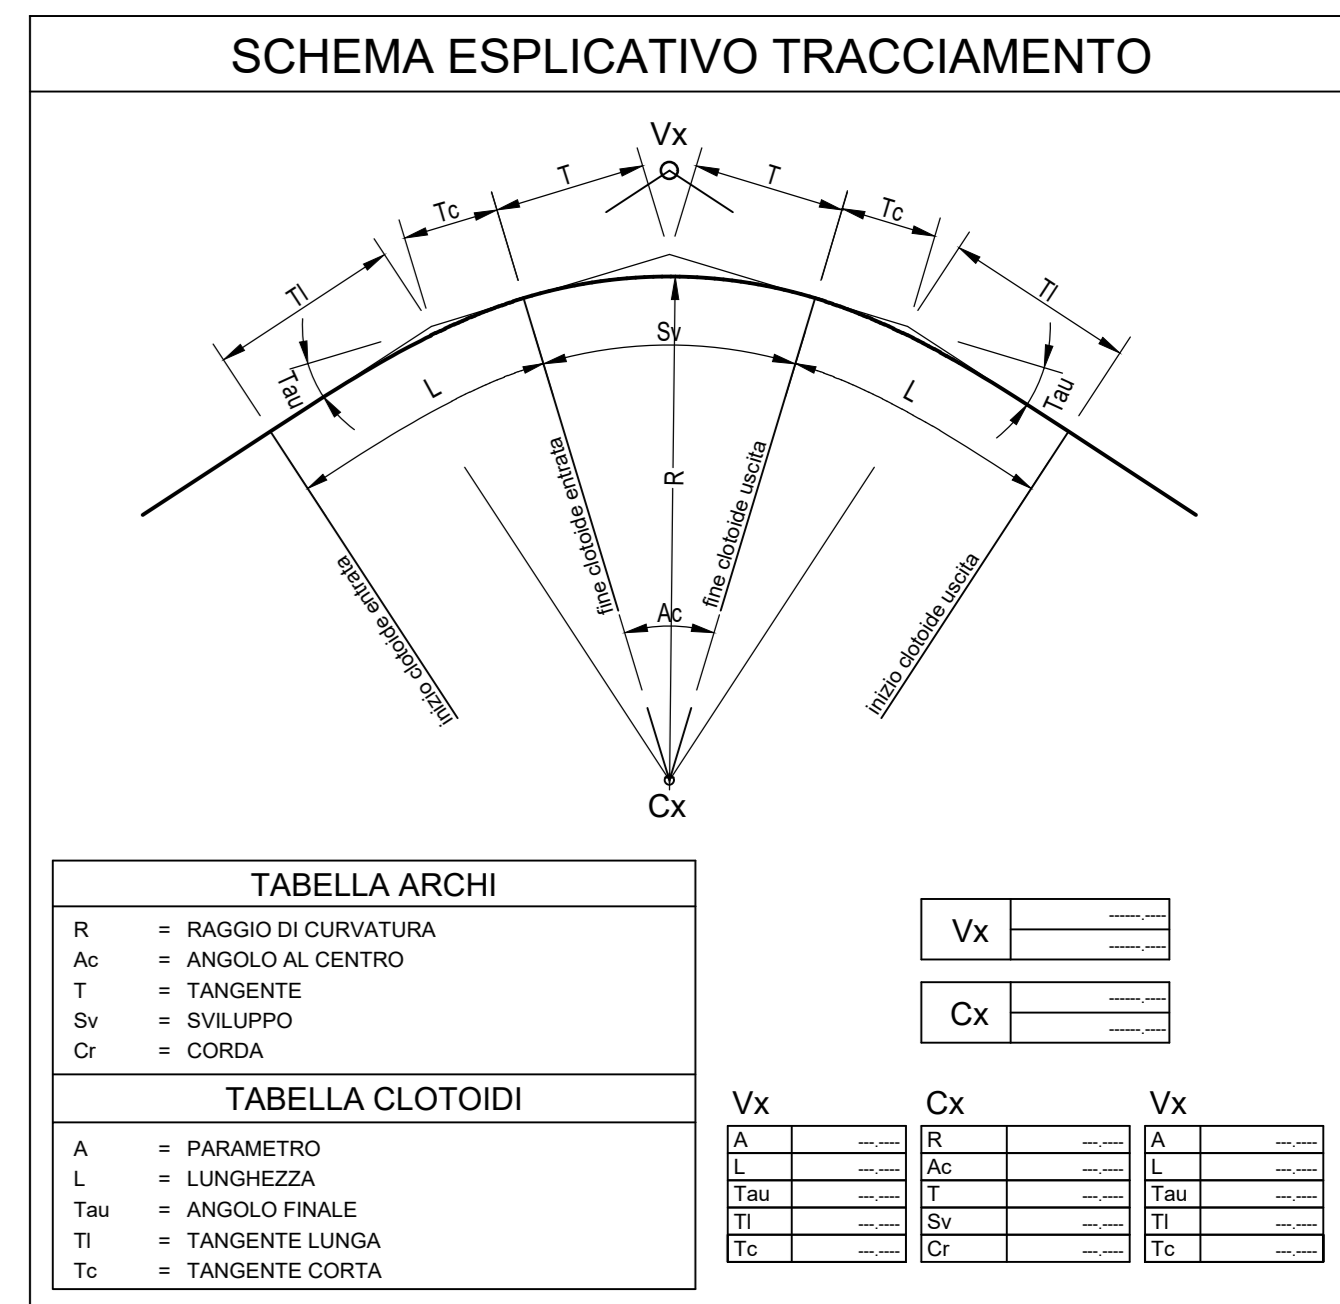

TORRE SQ08
PLANIMETRIA DI TRACCIAMENTO
(QUADRO 1 di 3)
SCALA: 1:500

DATI DI TRACCIAMENTO VIABILITÀ


V1 1477810.945 4352178.899	V2 1477980.677 4352334.024	V3 1478185.320 4352321.895	V4 1478206.930 4352334.644	V5 1478231.290 4352341.524	V6 1478252.729 4352346.240	V7 1478312.043 4352363.312	V8 1478336.539 4352419.858
V2 A 67.000 L 22.445 Tau 3.215 TI 14.966 Tc 7.484	V3 A 50.432 L 16.956 Tau 3.238 TI 11.306 Tc 5.654	C2 1478266.405 4352195.573	V4 R 150.000 Ac 14.796 T 19.437 Sv 38.658 Cr 38.551	V5 A 51.414 L 17.623 Tau 3.366 TI 11.751 Tc 5.876	V6 A 42.845 L 15.298 Tau 3.652 TI 10.203 Tc 5.101	C3 1478224.439 4352462.969	V8 A 42.429 L 15.002 Tau 3.581 TI 10.003 Tc 5.002
C1 1477916.668 4352382.949	V2 R 200.000 Ac 25.279 T 44.850 Sv 88.240 Cr 87.526	V2 A 67.000 L 22.445 Tau 3.215 TI 14.966 Tc 7.484				V7 R 120.000 Ac 50.520 T 56.621 Sv 105.809 Cr 102.414	

 

TORRE SQ08
PLANIMETRIA DI TRACCIAMENTO
(QUADRO 2 di 3)
SCALA: 1:500

DATI DI TRACCIAMENTO VIABILITÀ

V9 1478407.455 4352616.390	V10 1478706.406 4352746.195	V11 1478683.403 4352575.595
V9 A 50.000 L 16.667 Tau 3.183 TI 11.113 Tc 5.557	V10 A 30.000 L 10.000 Tau 3.183 TI 6.668 Tc 3.334	
C4 1478526.639 4352504.526	C5 1478595.635 4352600.016	
V9 R 150.000 Ac 40.322 T 55.073 Sv 105.563 Cr 103.398	V10 R 90.000 Ac 114.794 T 140.685 Sv 180.302 Cr 151.628	
V9 A 50.000 L 16.667 Tau 3.183 TI 11.113 Tc 5.557	V10 A 30.000 L 10.000 Tau 3.183 TI 6.668 Tc 3.334	

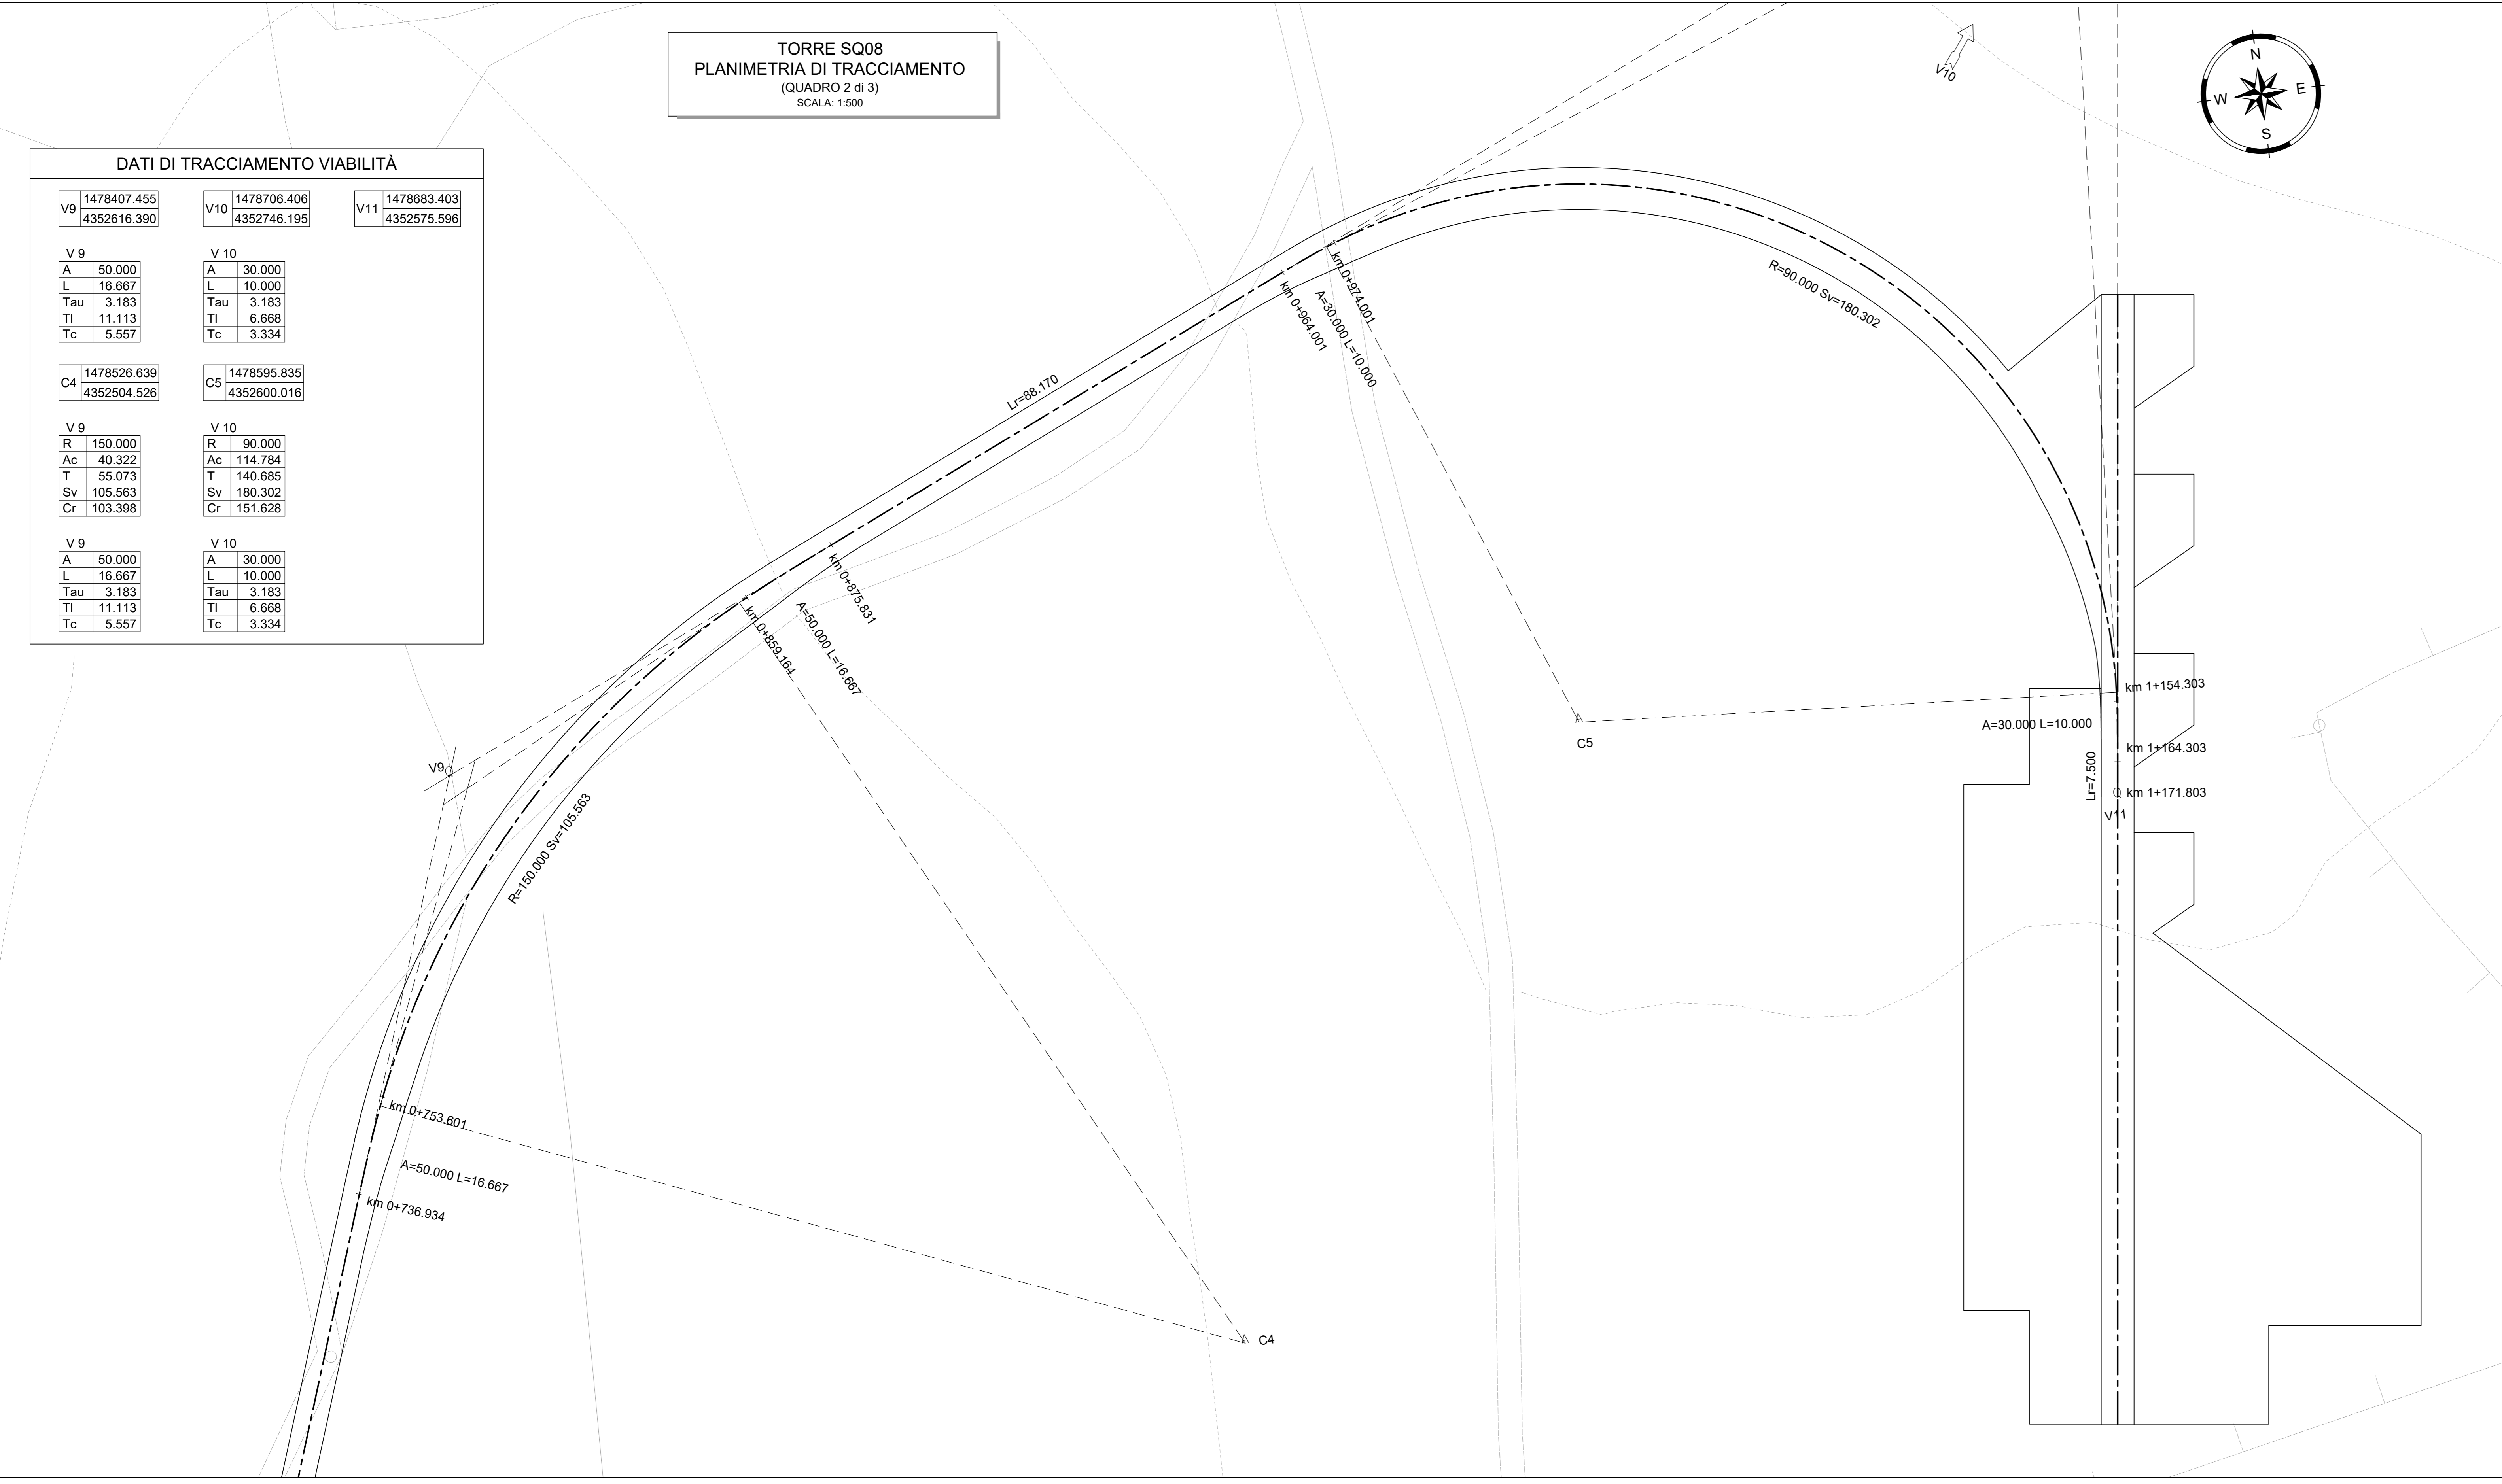

TORRE SQ08
PLANIMETRIA DI TRACCIAMENTO
(QUADRO 3 di 3)
SCALA: 1:500

DATI DI TRACCIAMENTO PIAZZALE

V1 1478669.384 4352471.622	V2 1478694.629 4352658.852
----------------------------------	----------------------------------

