


QUADRO D'UNIONE

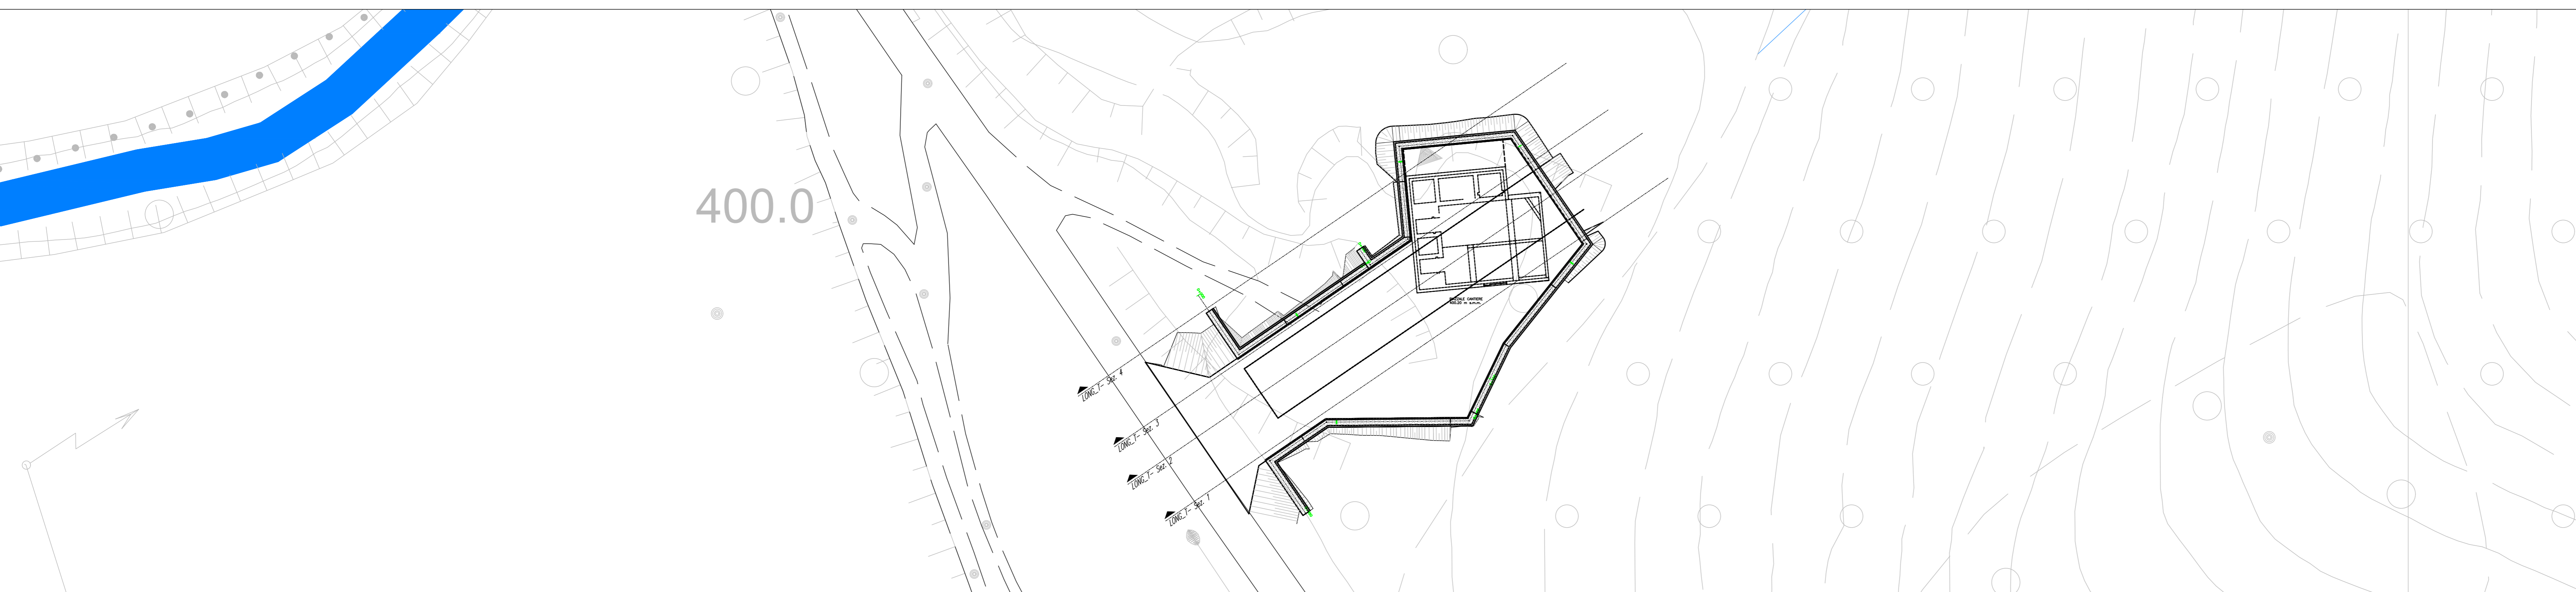

PLANIMETRIA GENERALE - FASE DI CANTIERE - SCALA 1:500

LONG. F. - Sez. 1 - Progr. 014021,90
Scala 1:200
Q.M. 380,00m

LONG. F. - Sez. 2 - Progr. 014040,85
Scala 1:200
Q.M. 380,00m

