

Table with 2 columns: Metrica, Area (mq).

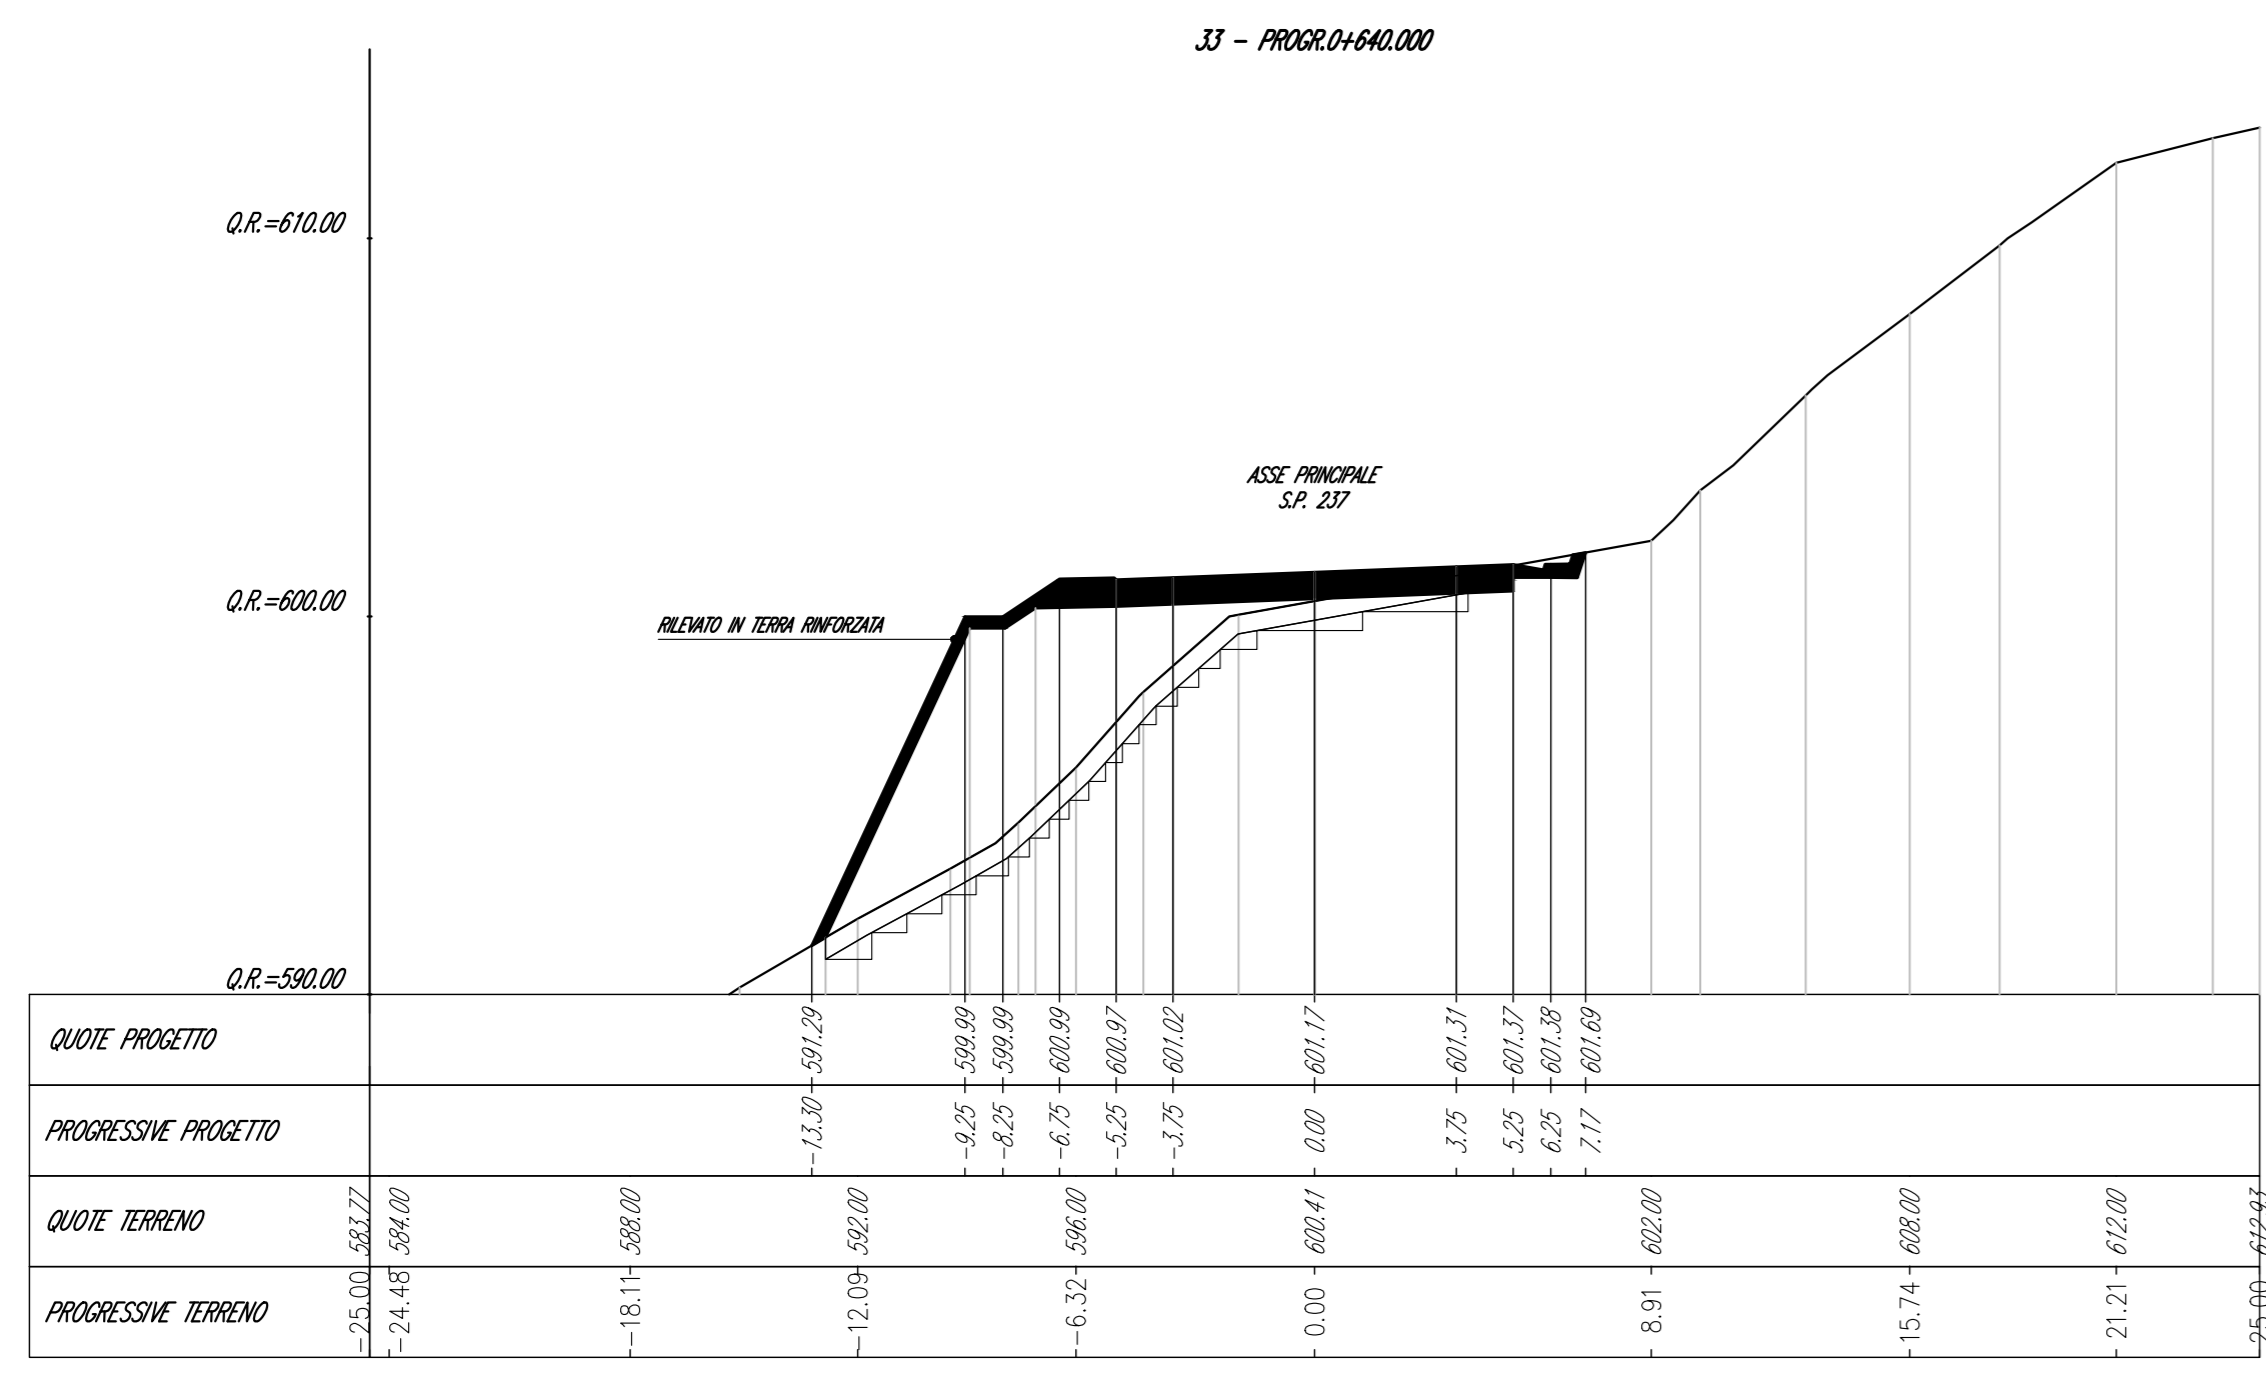


Table with 2 columns: Metrica, Area (mq).

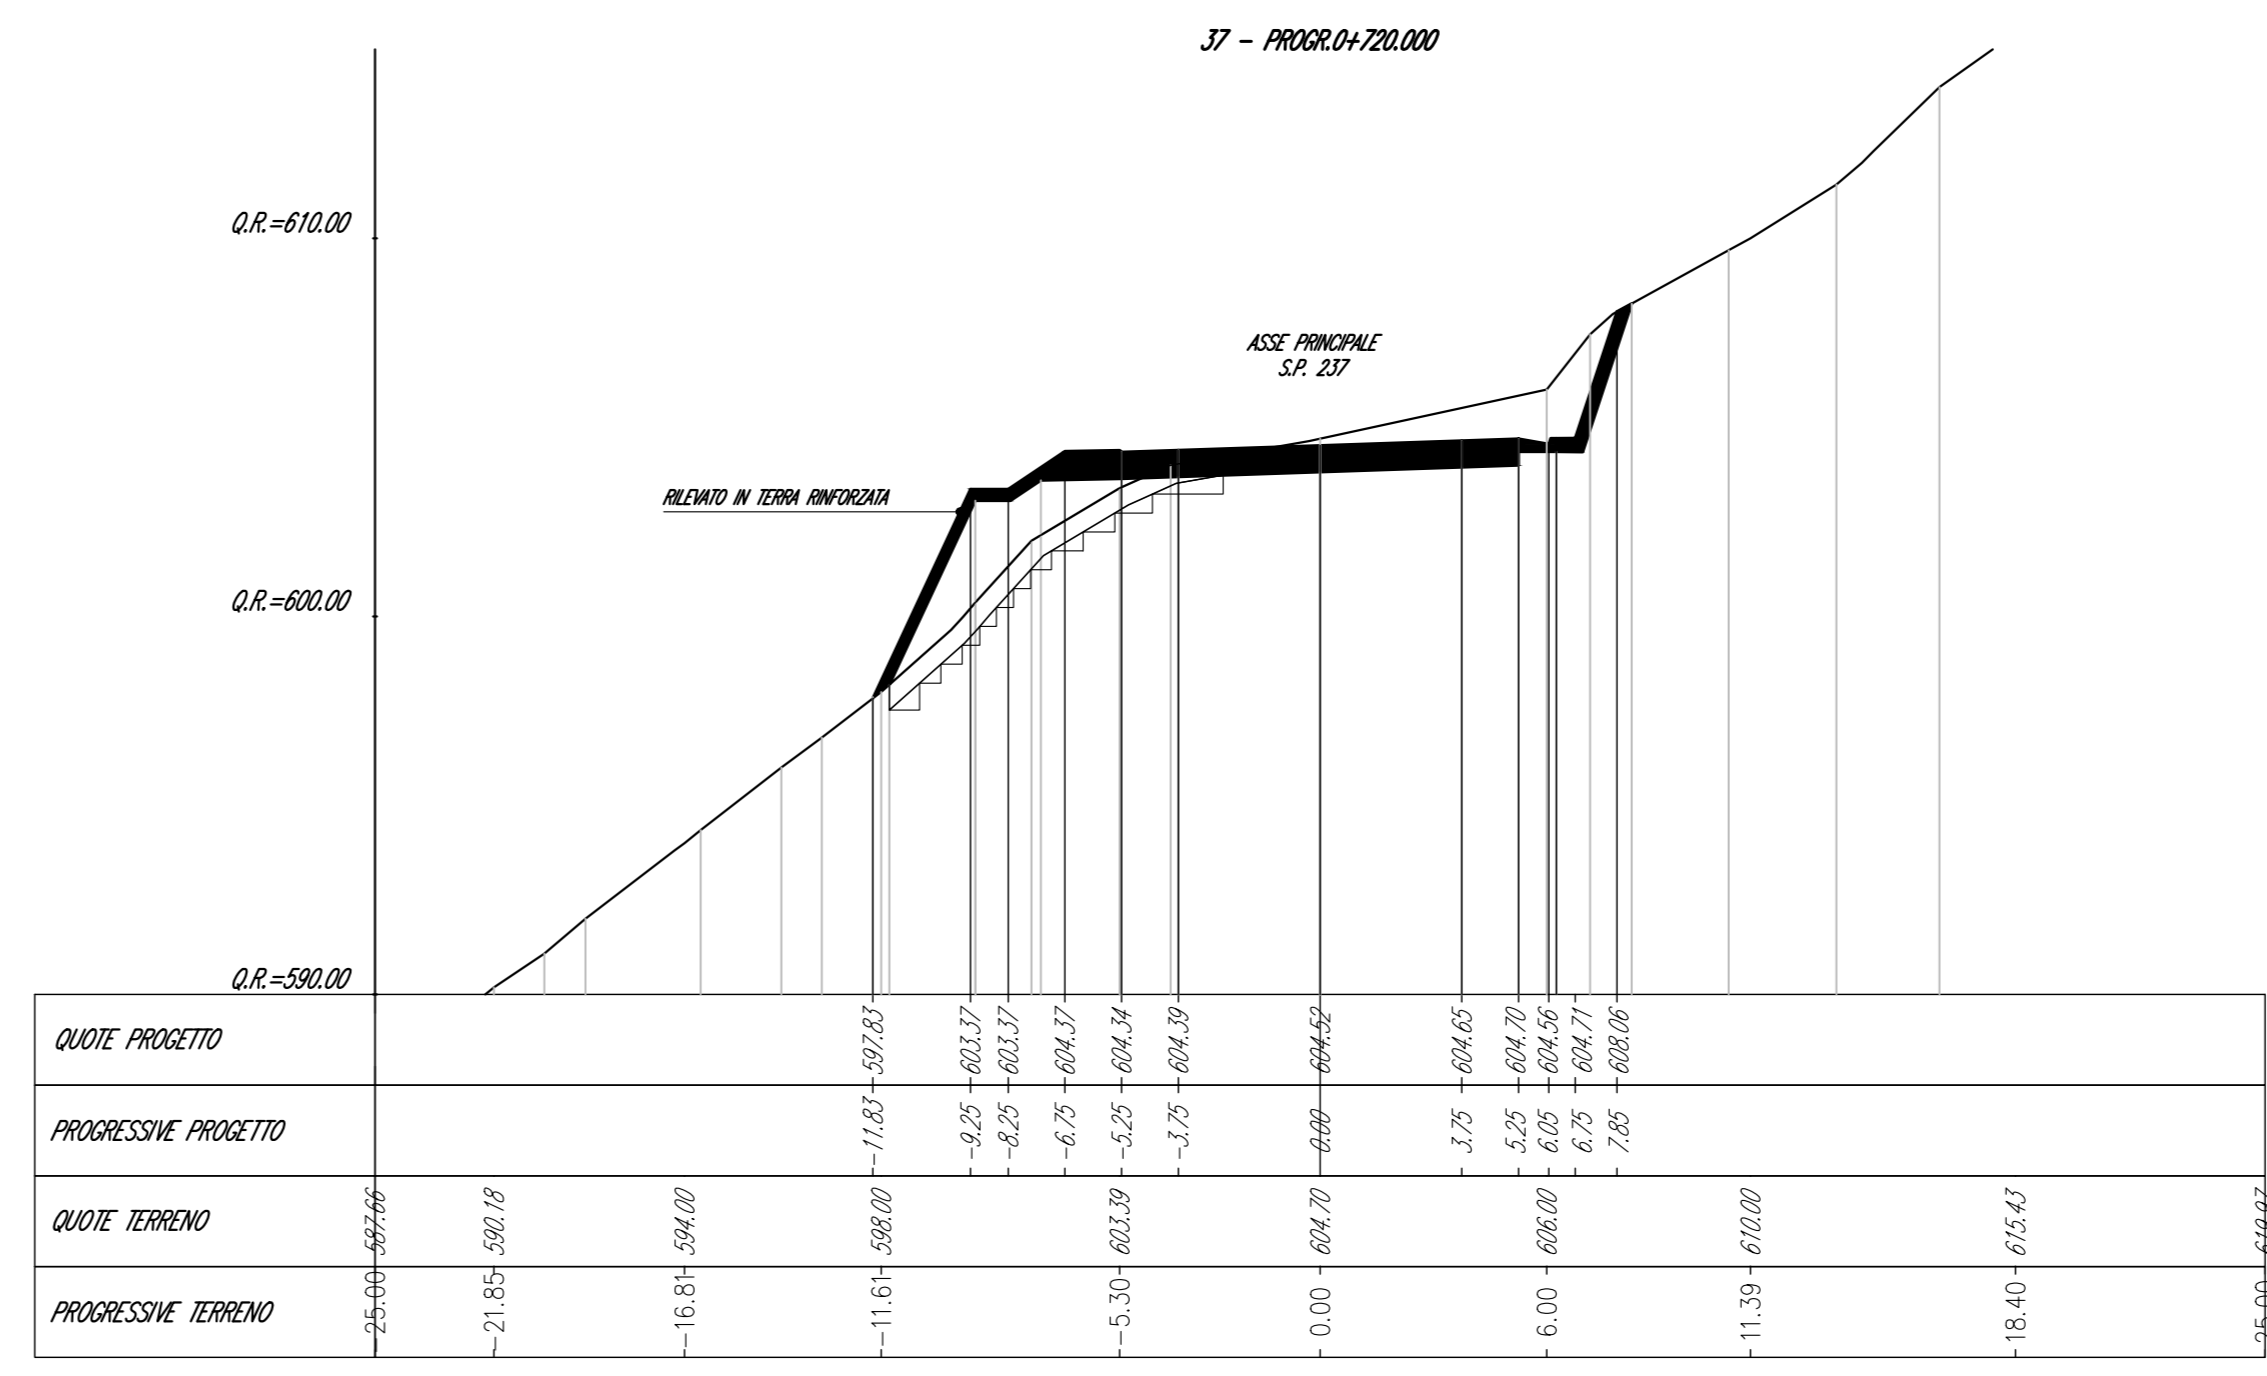


Table with 2 columns: Metrica, Area (mq).

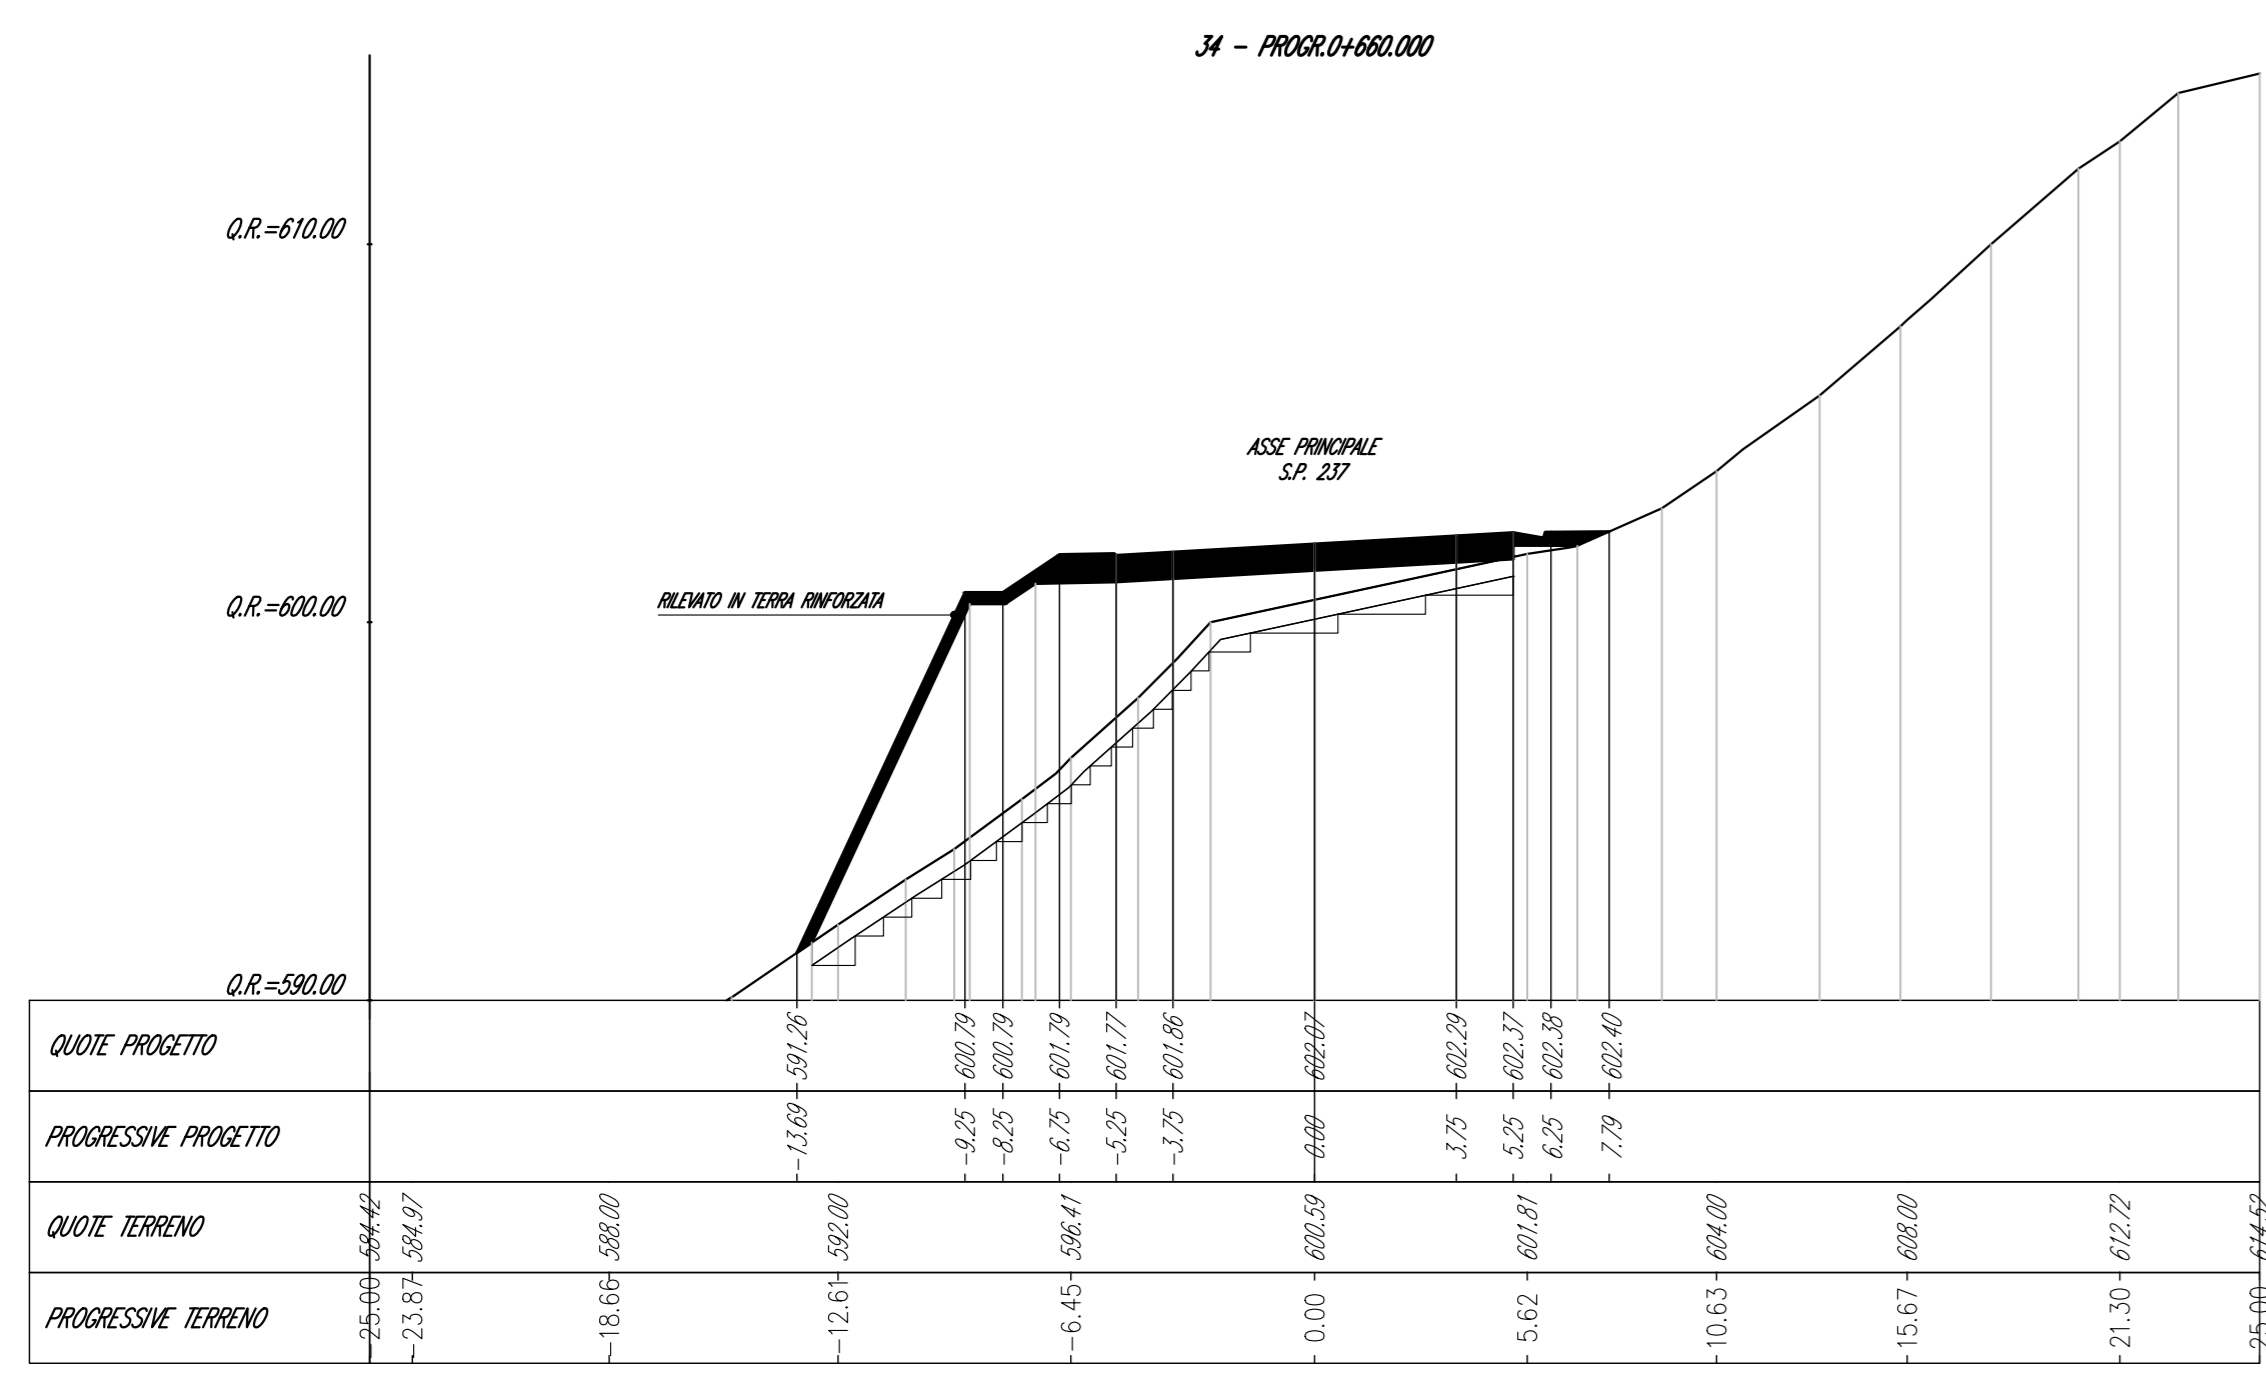


Table with 2 columns: Metrica, Area (mq).

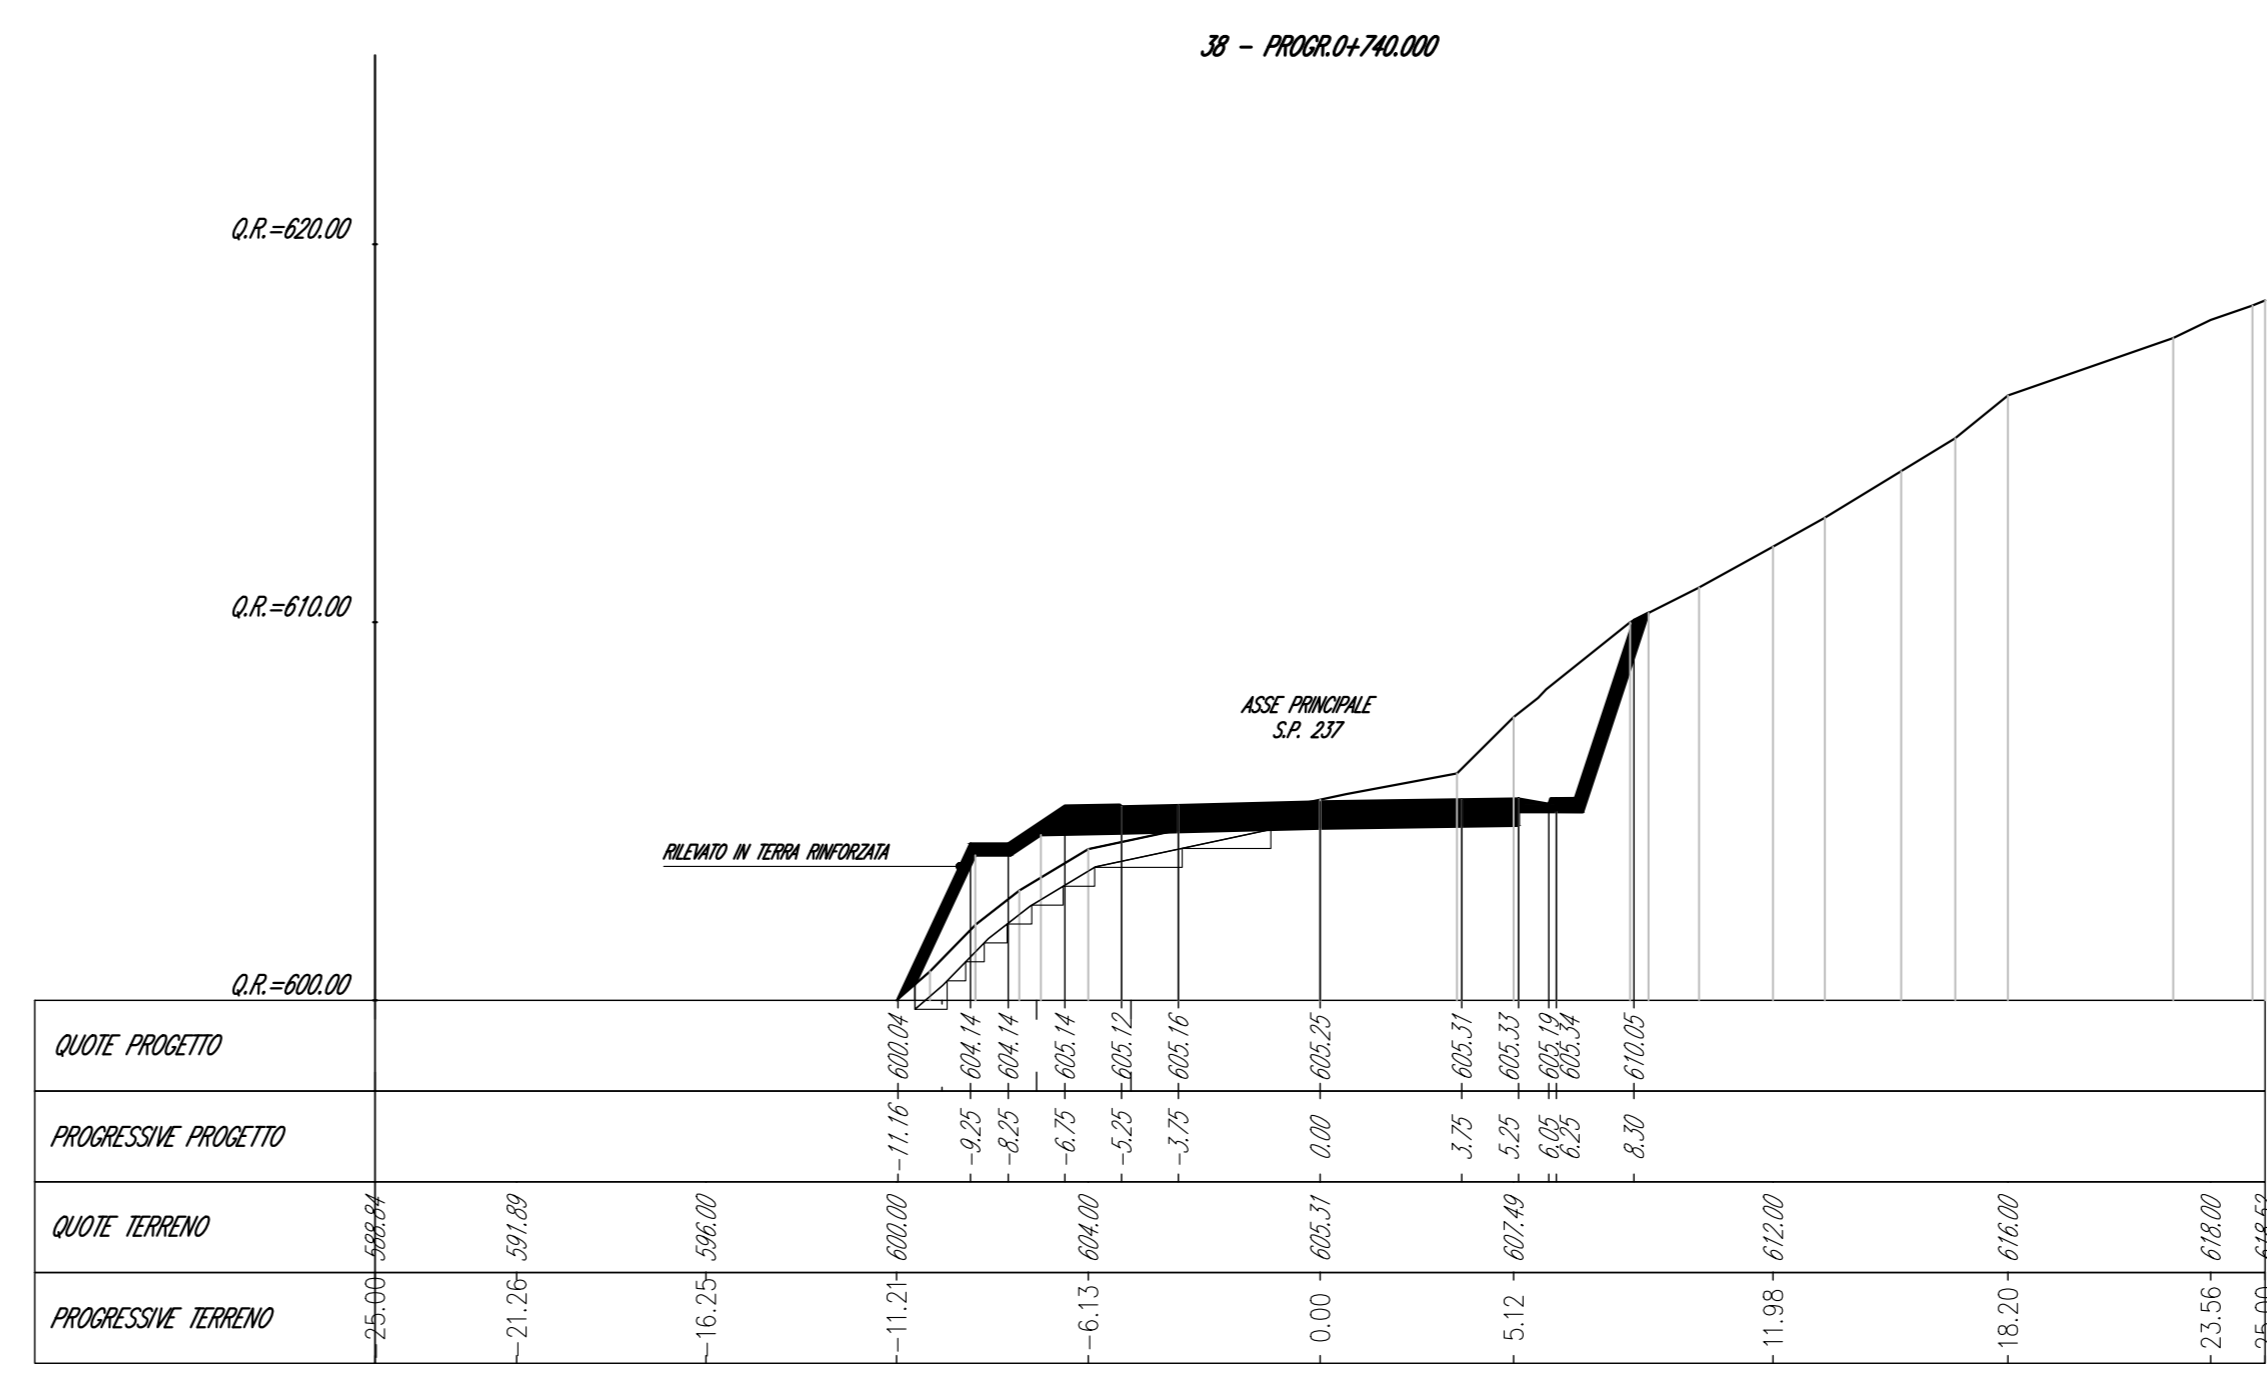


Table with 2 columns: Metrica, Area (mq).

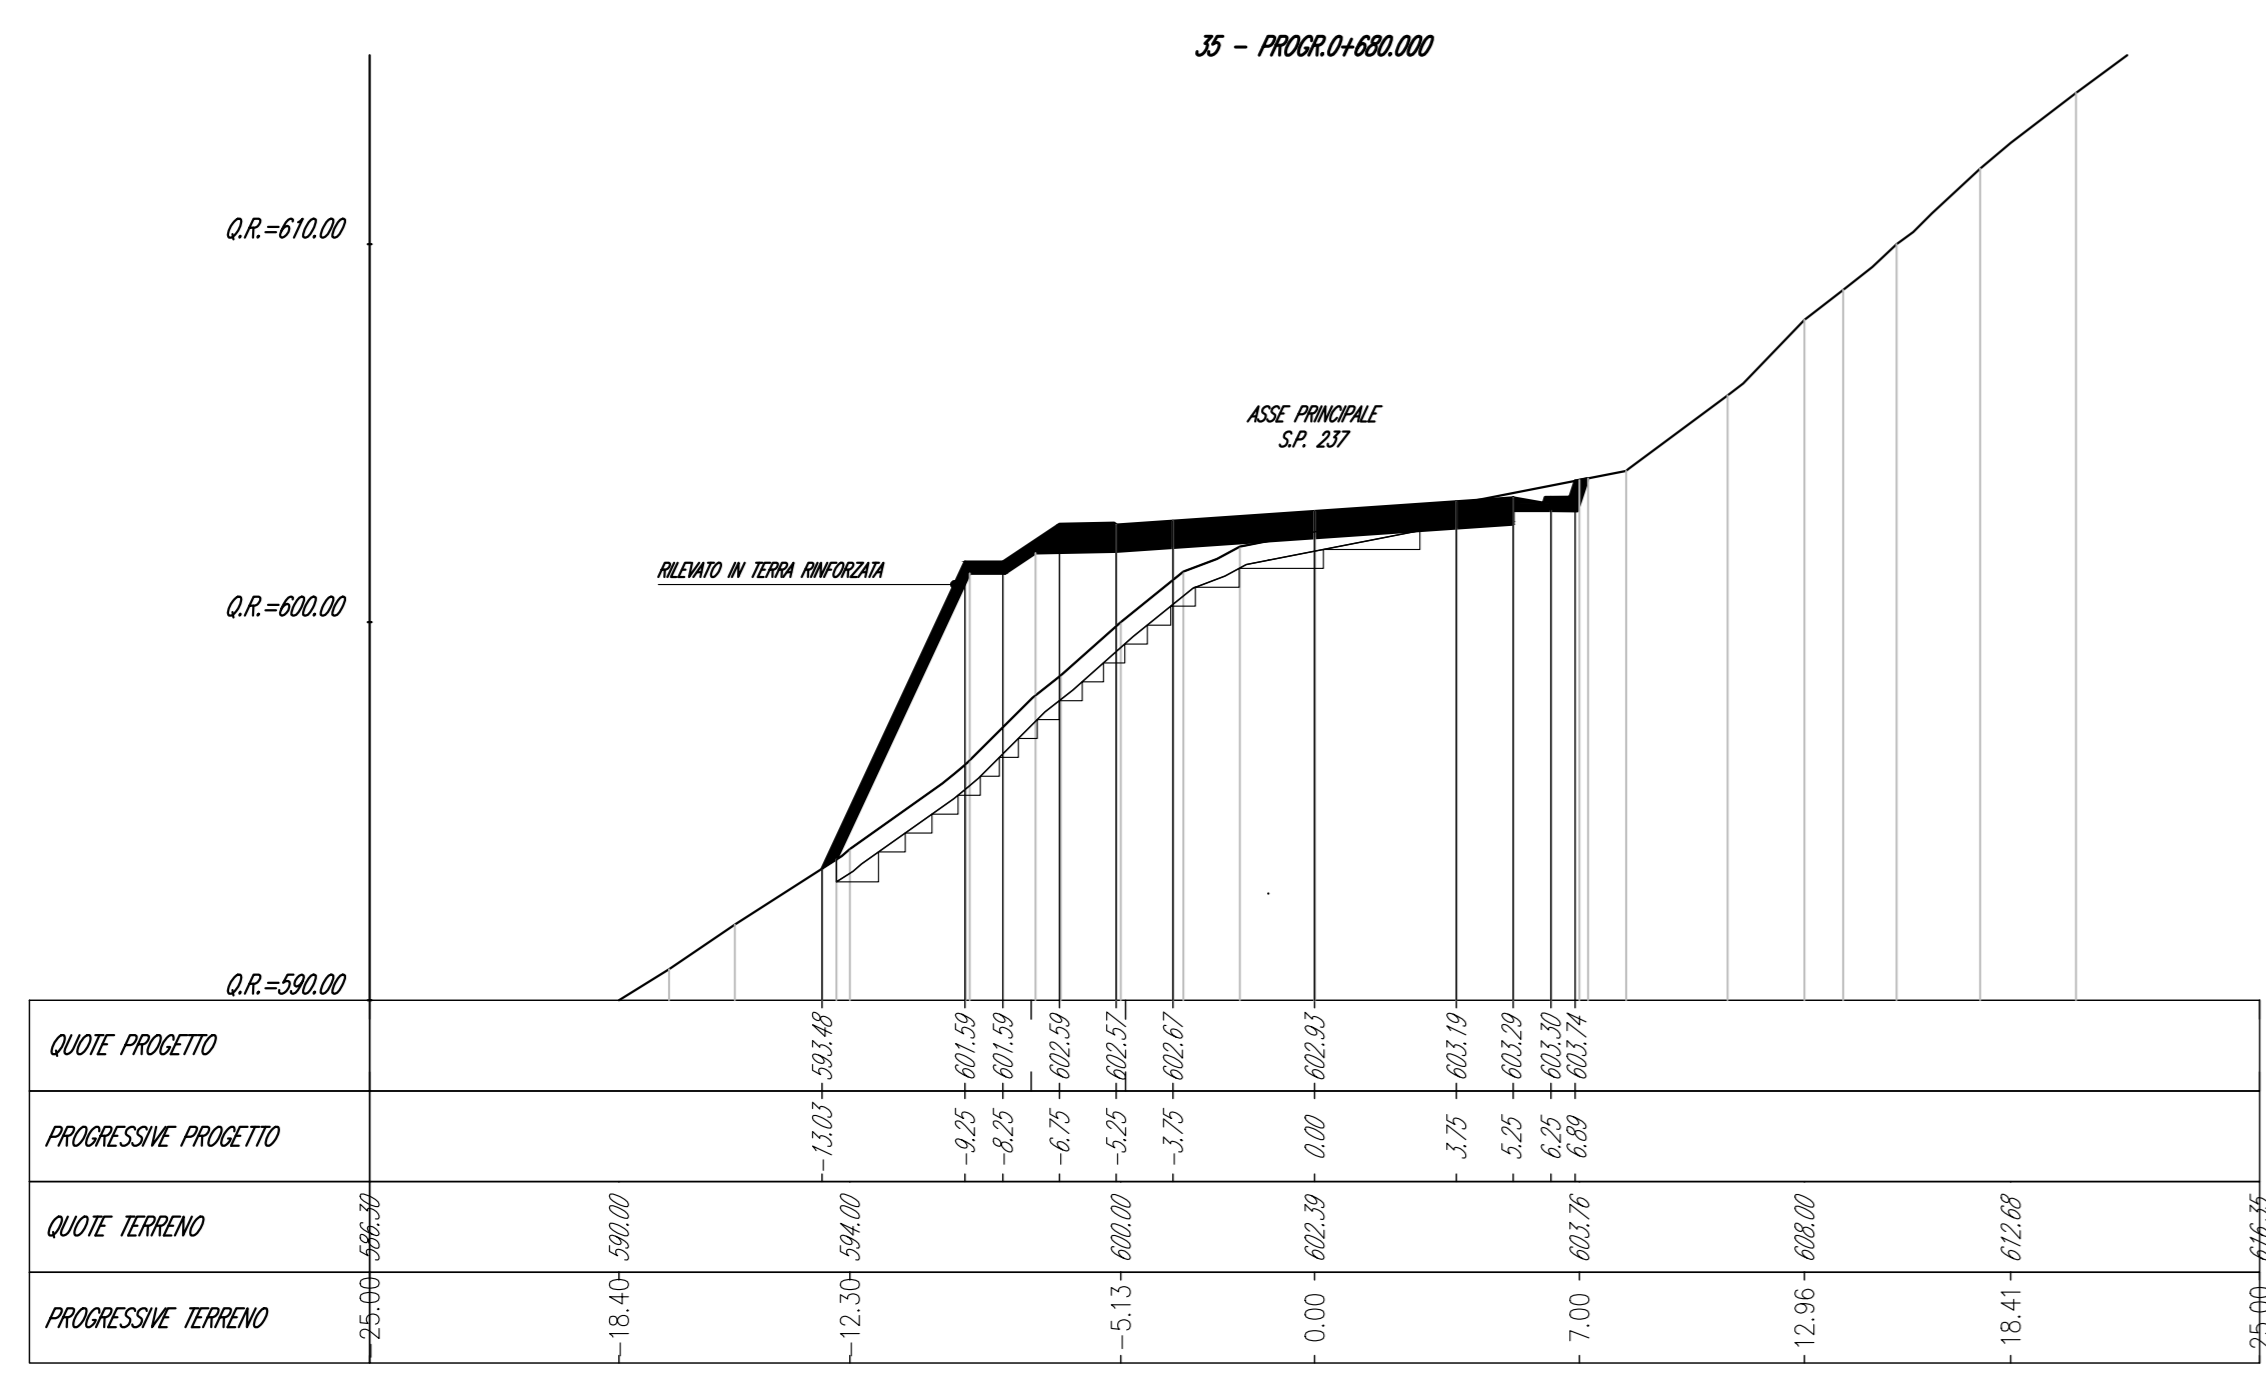


Table with 2 columns: Metrica, Area (mq).

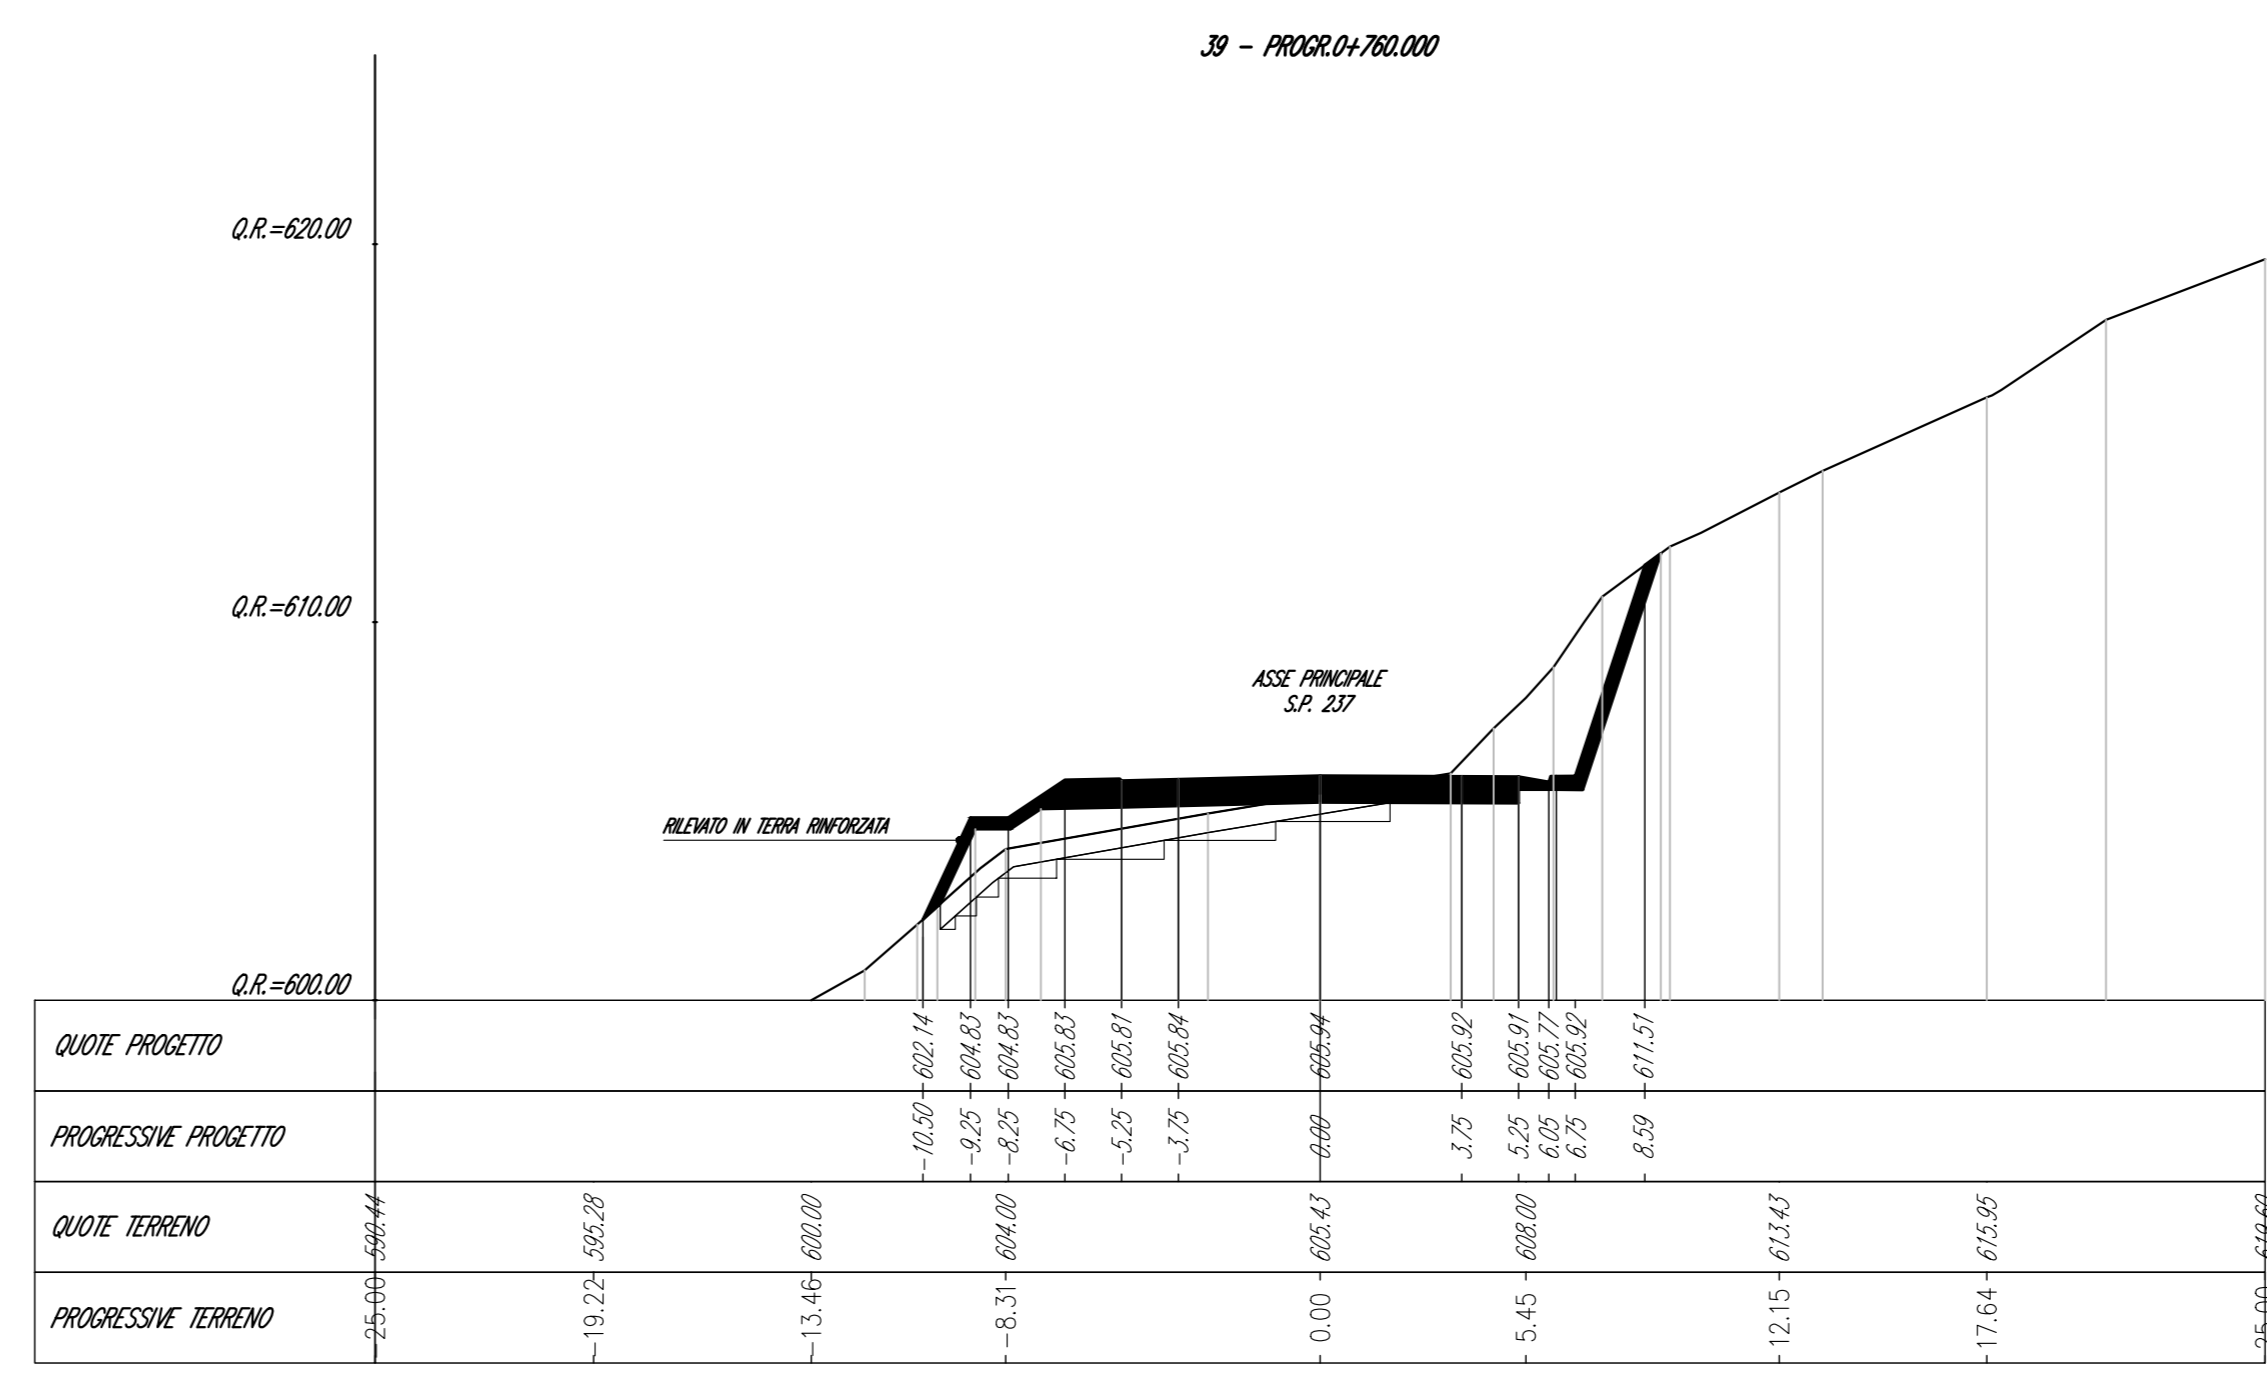


Table with 2 columns: Metrica, Area (mq).


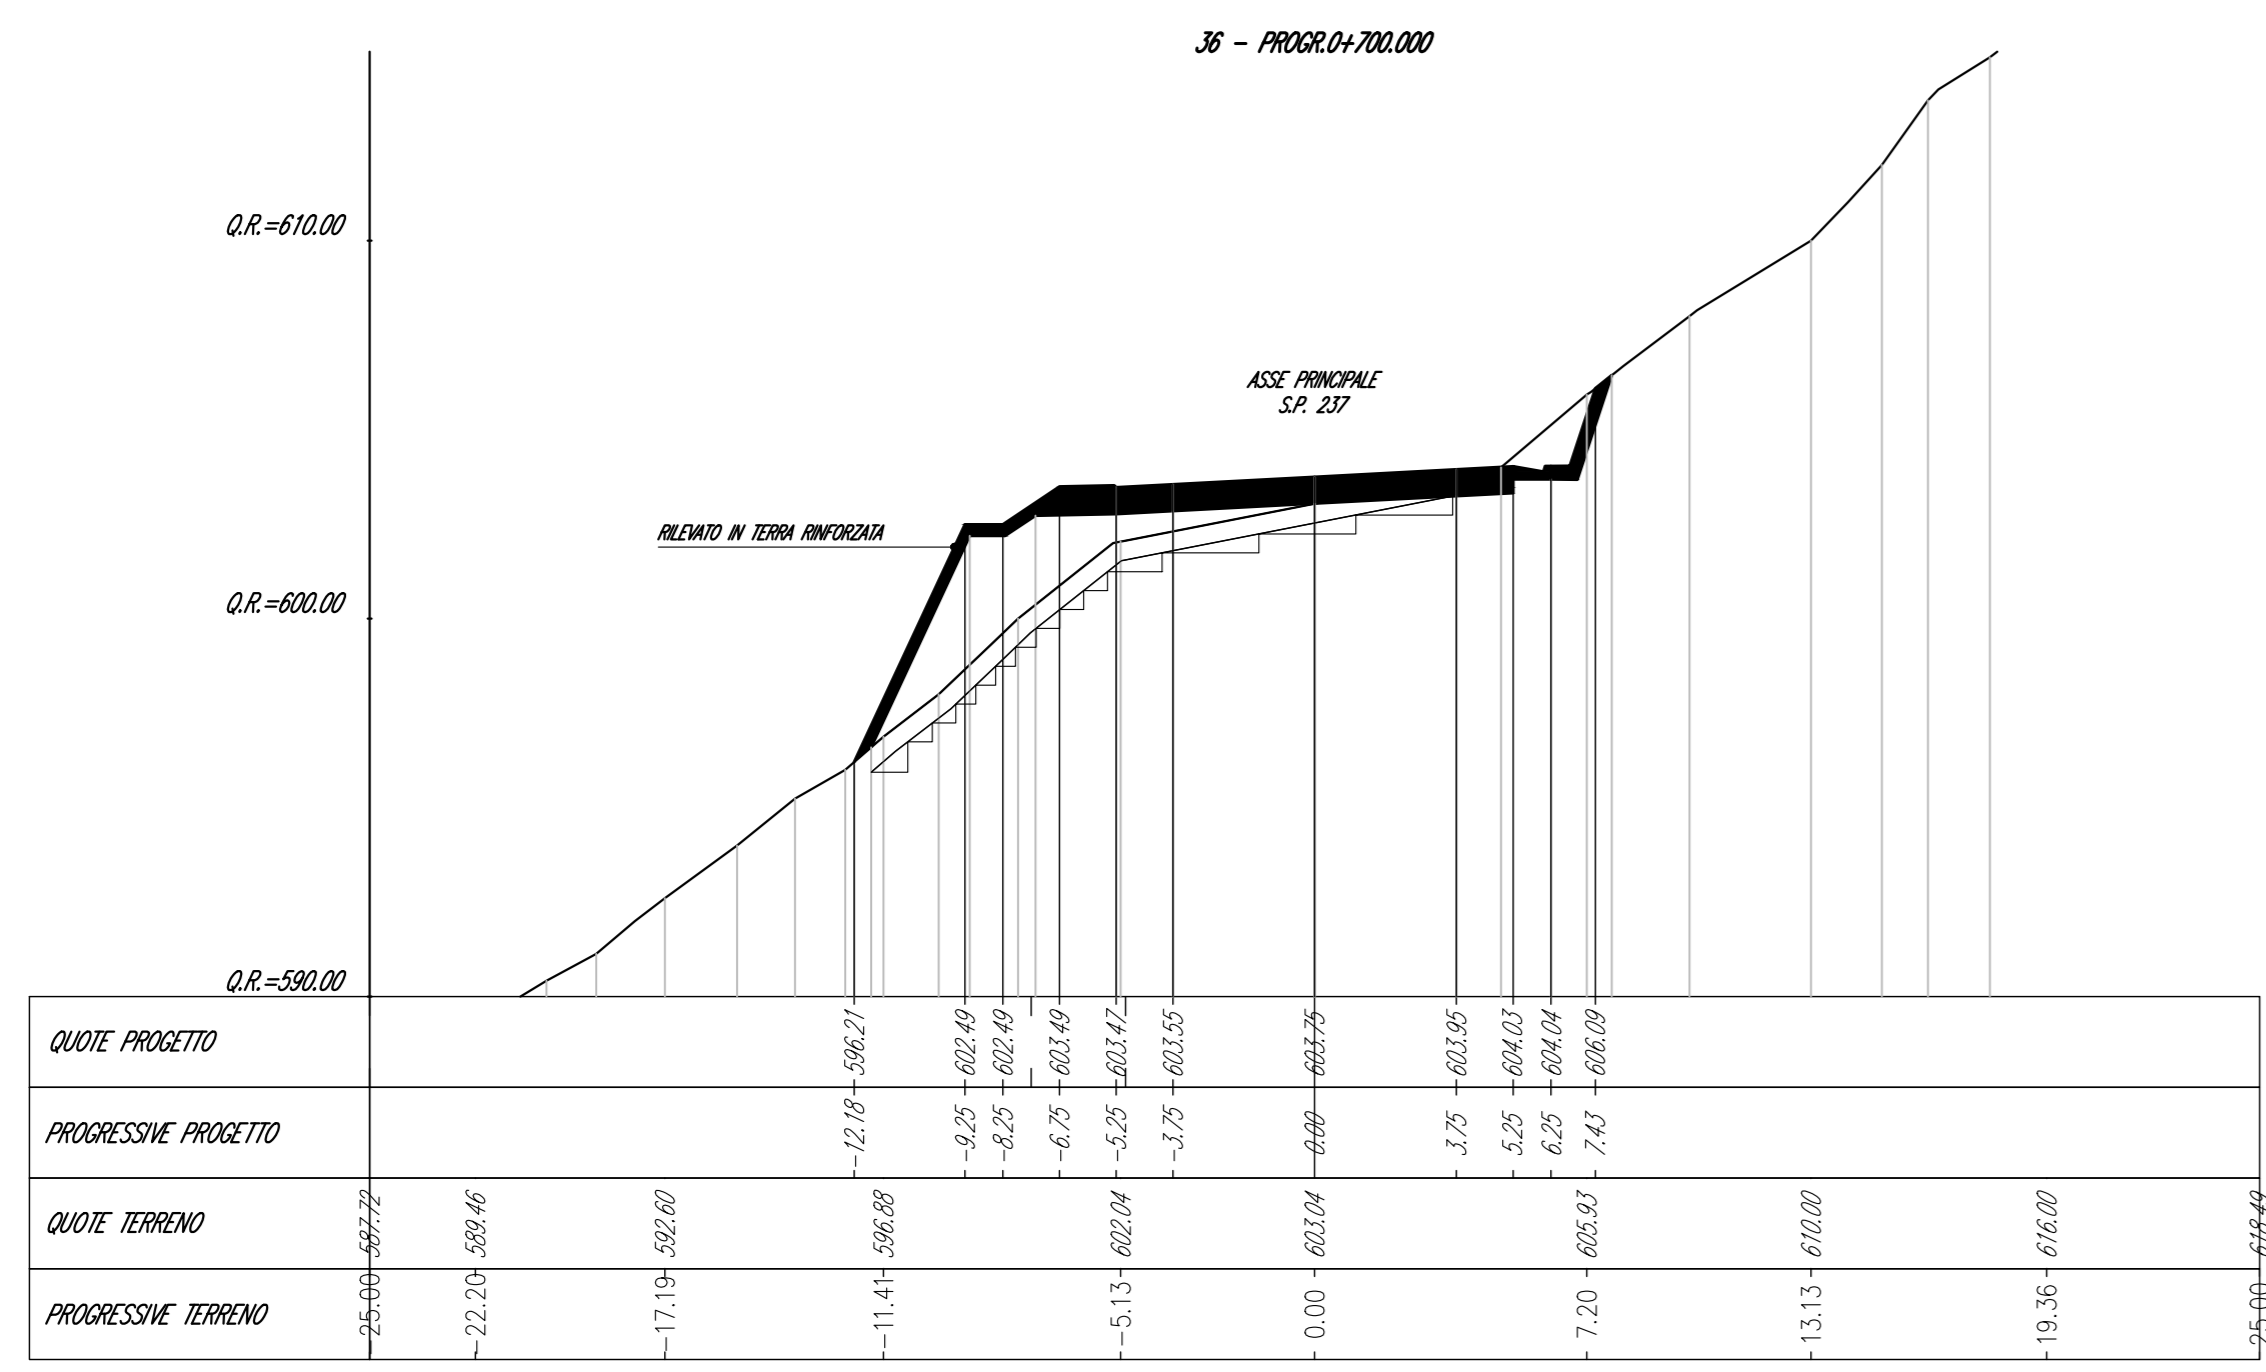


Table with 2 columns: Metrica, Area (mq).

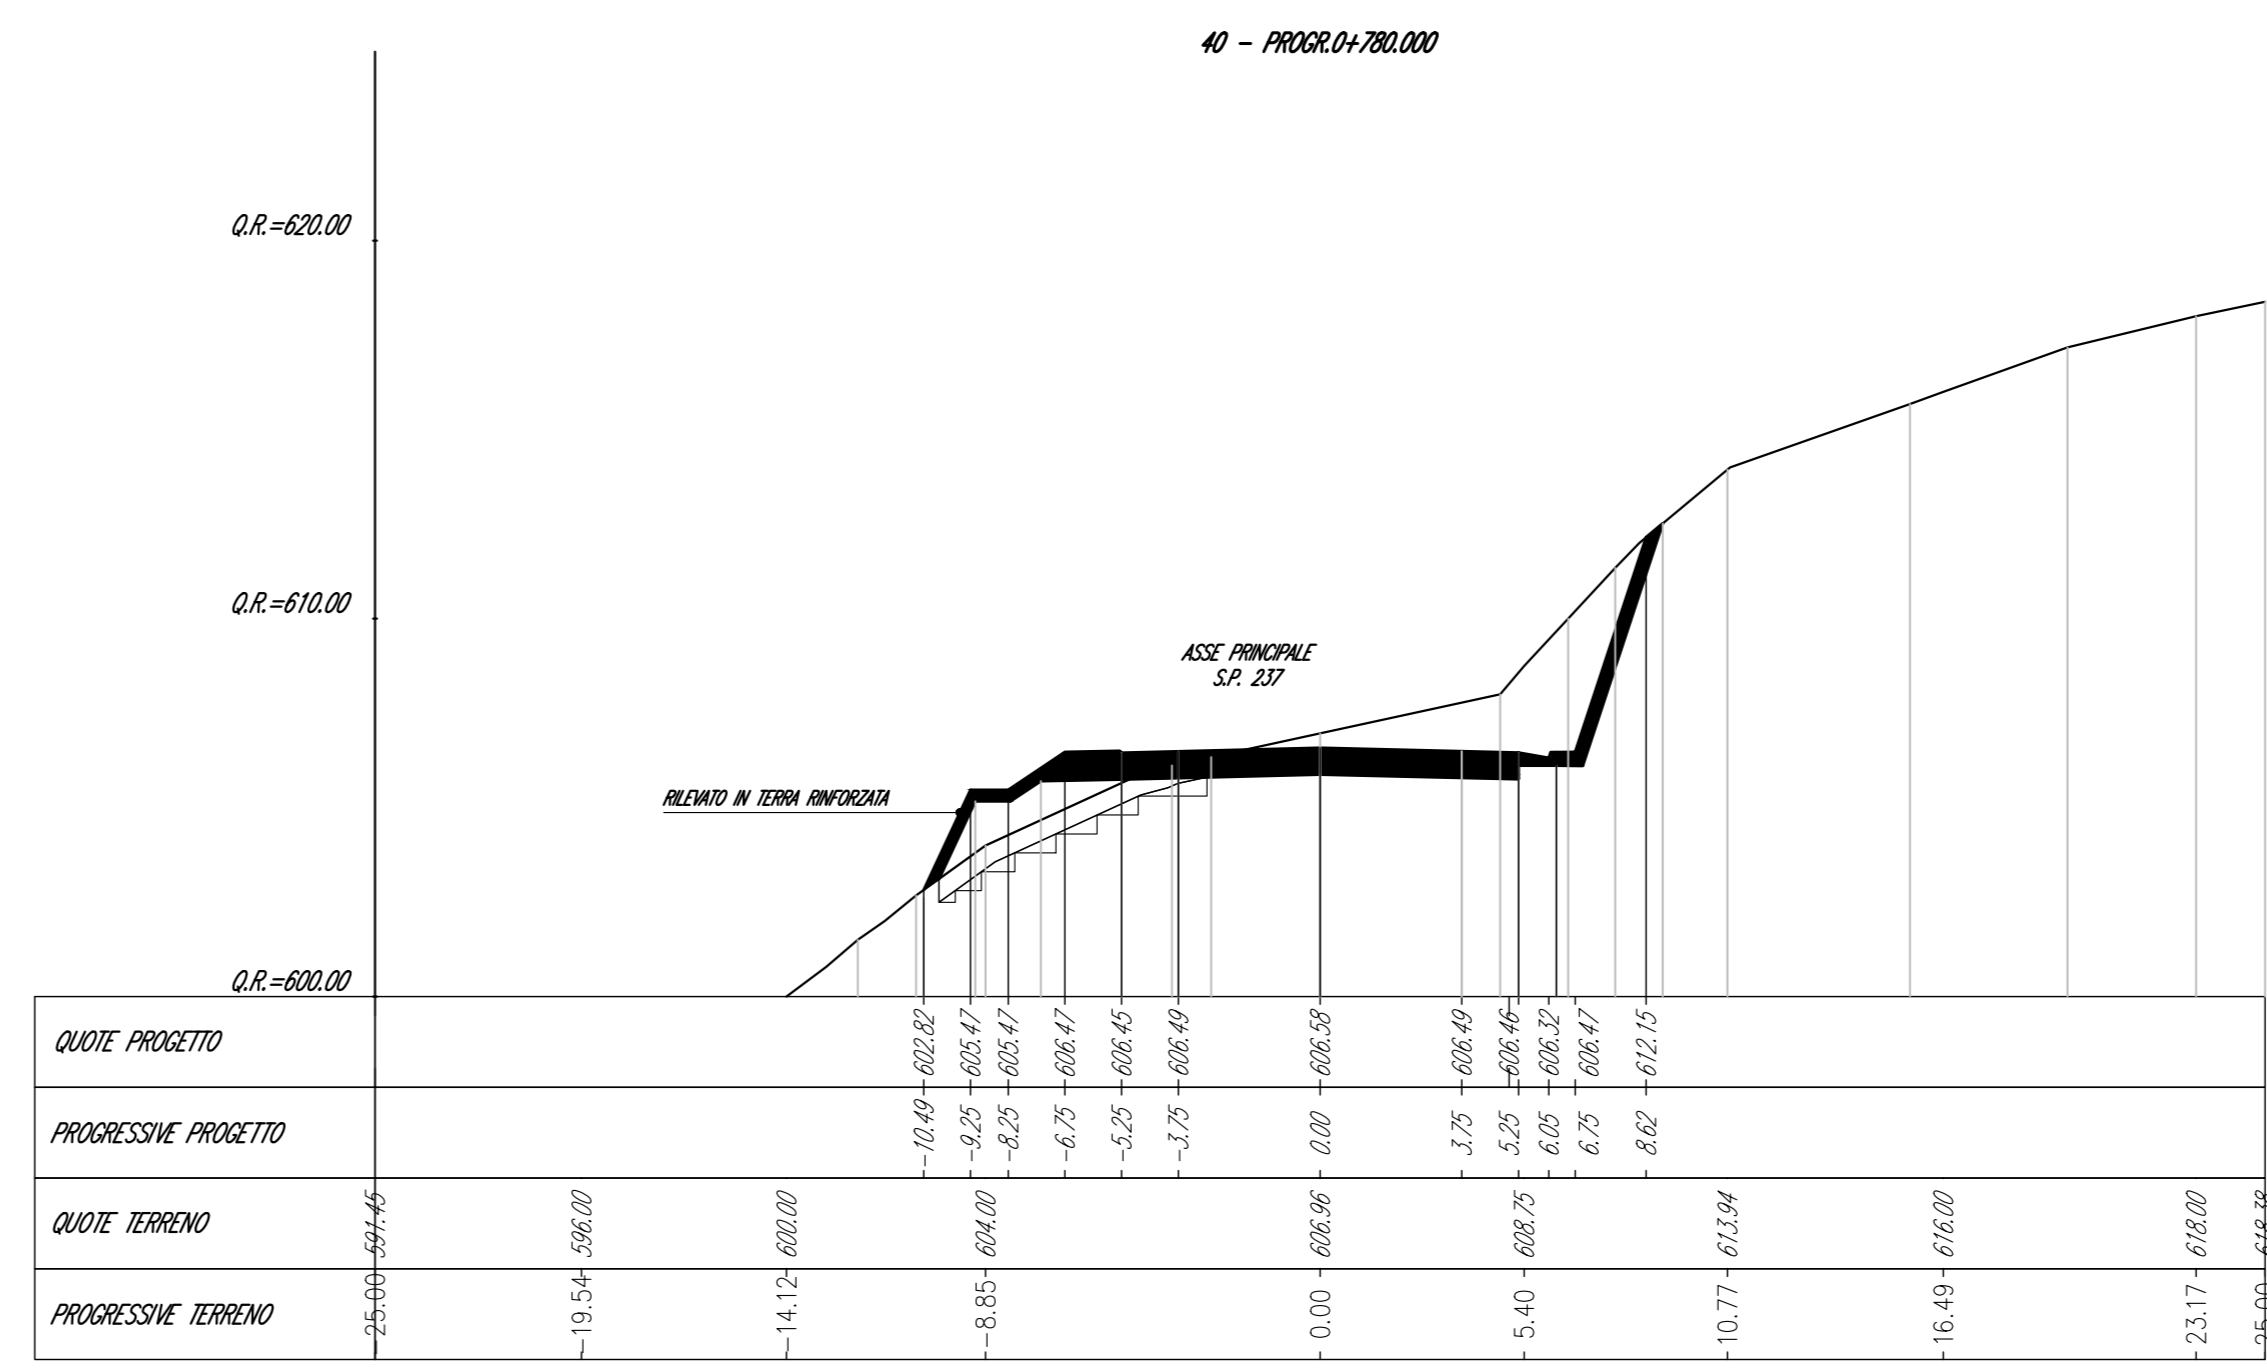

Project information sheet for S.S. 78 'SARNANO - AMANDOLA', including company details, project status, and revision table.