



CARATTERISTICHE DEI MATERIALI


Table listing material characteristics for concrete classes (C32/40, C28/35) and reinforcement (B450C), including modulus of elasticity, characteristic resistance, and density.

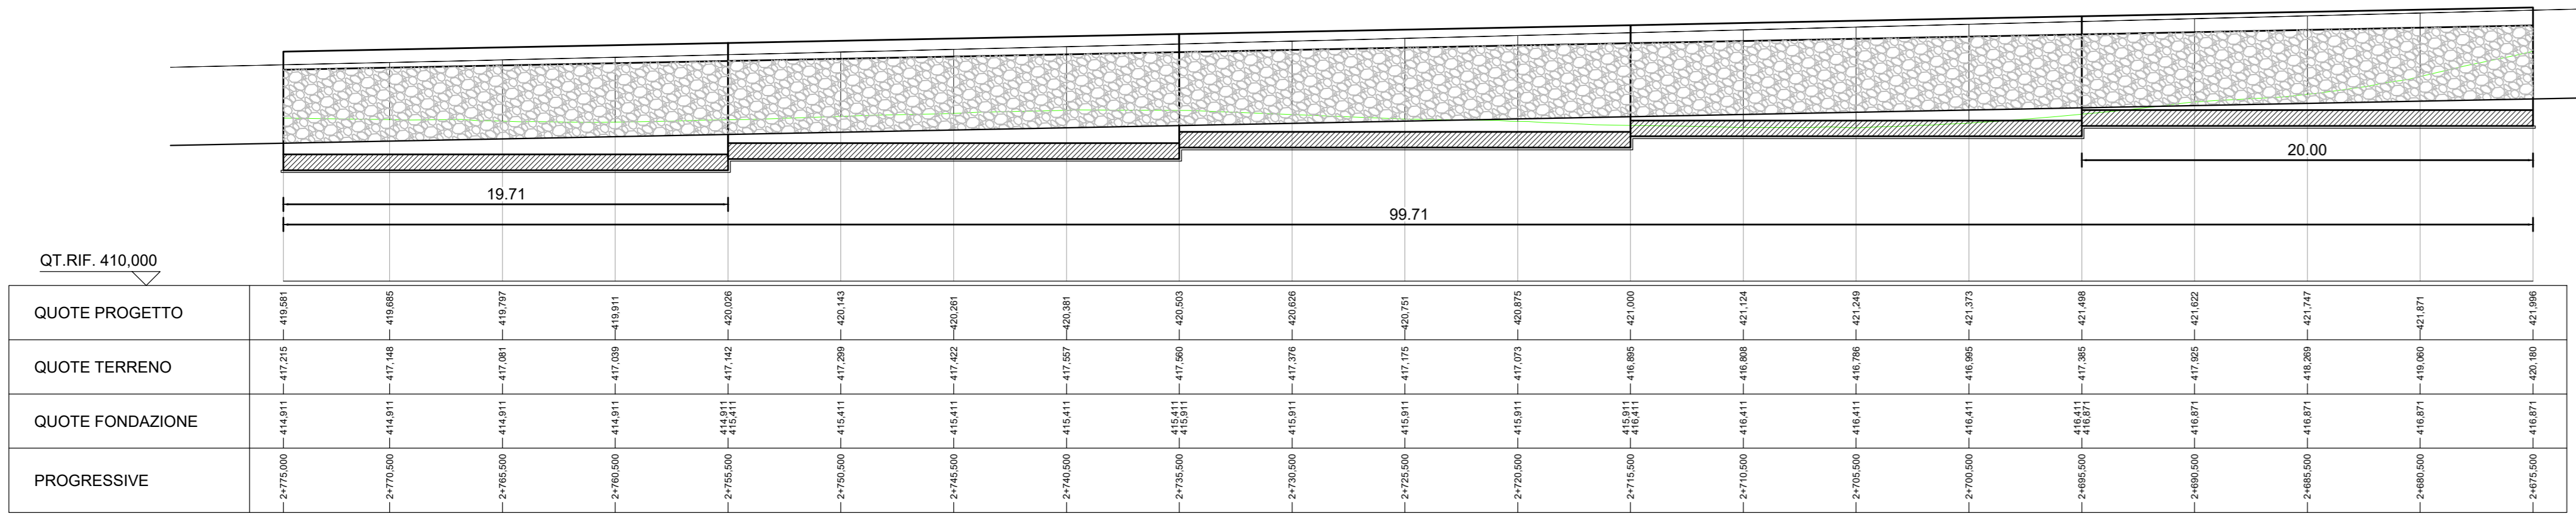


PROFILO LONGITUDINALE 1:200

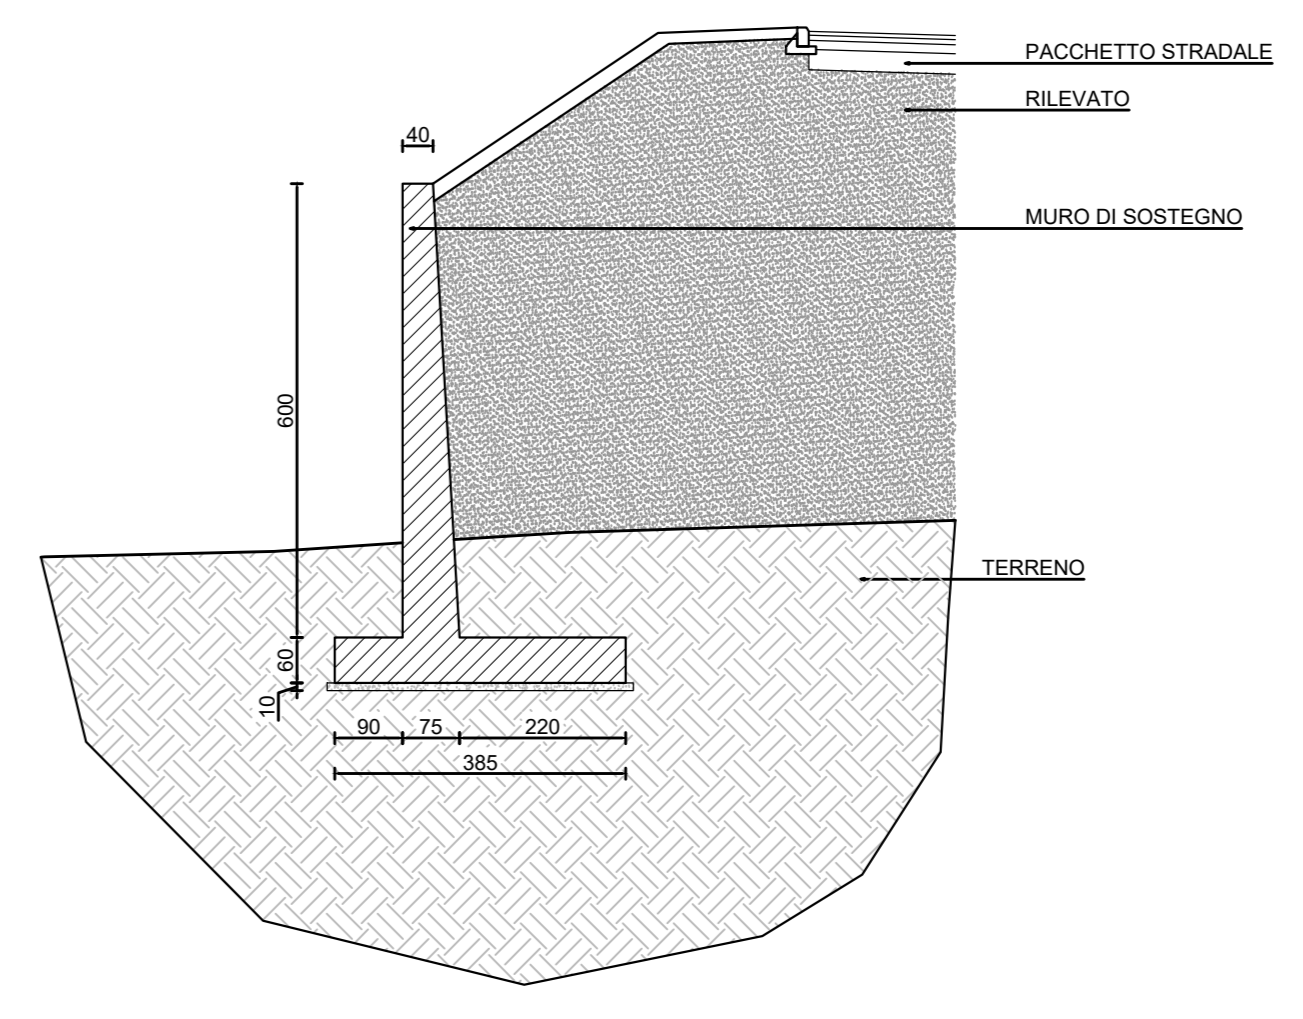



SEZIONE TIPO 1:100

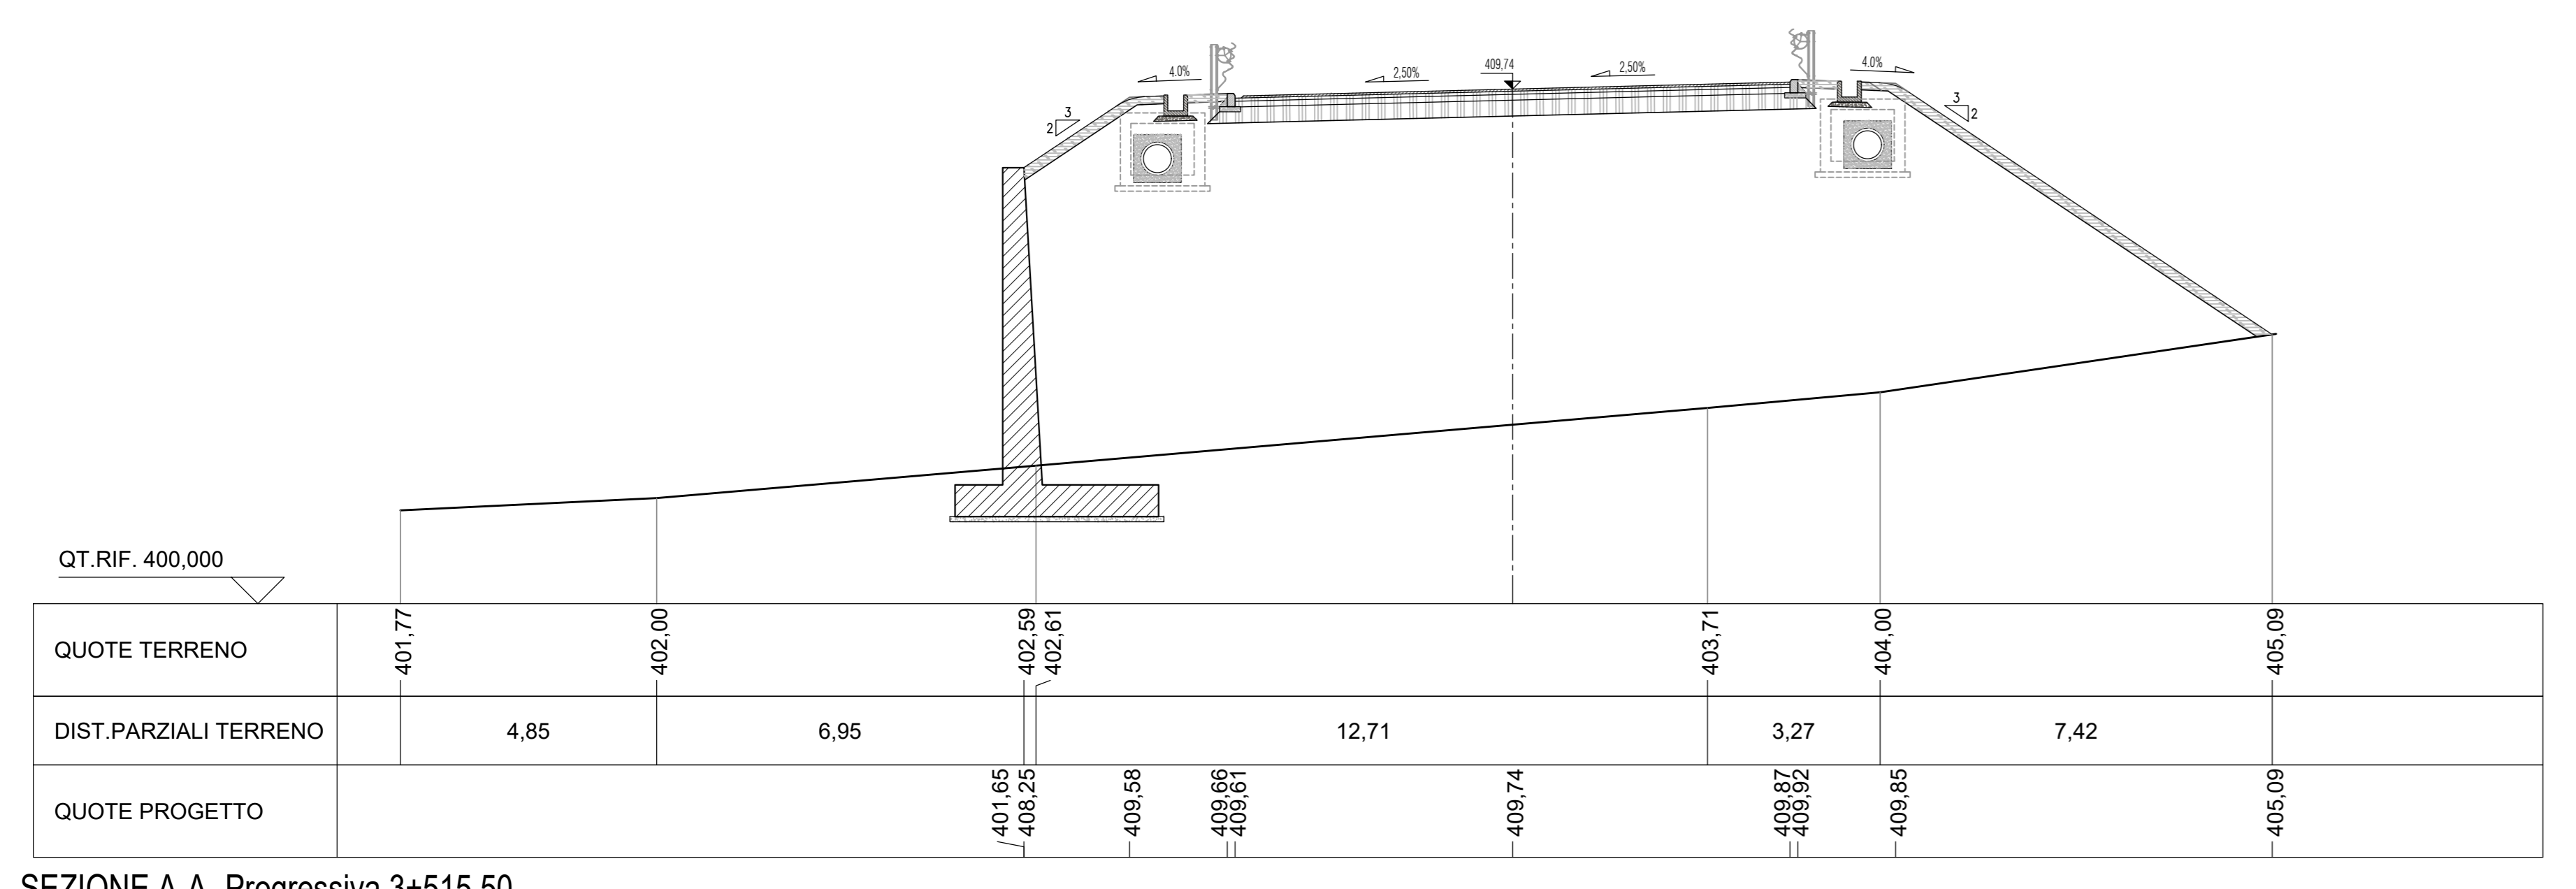

SEZIONE A-A-Progressiva 3+515.50 1:100

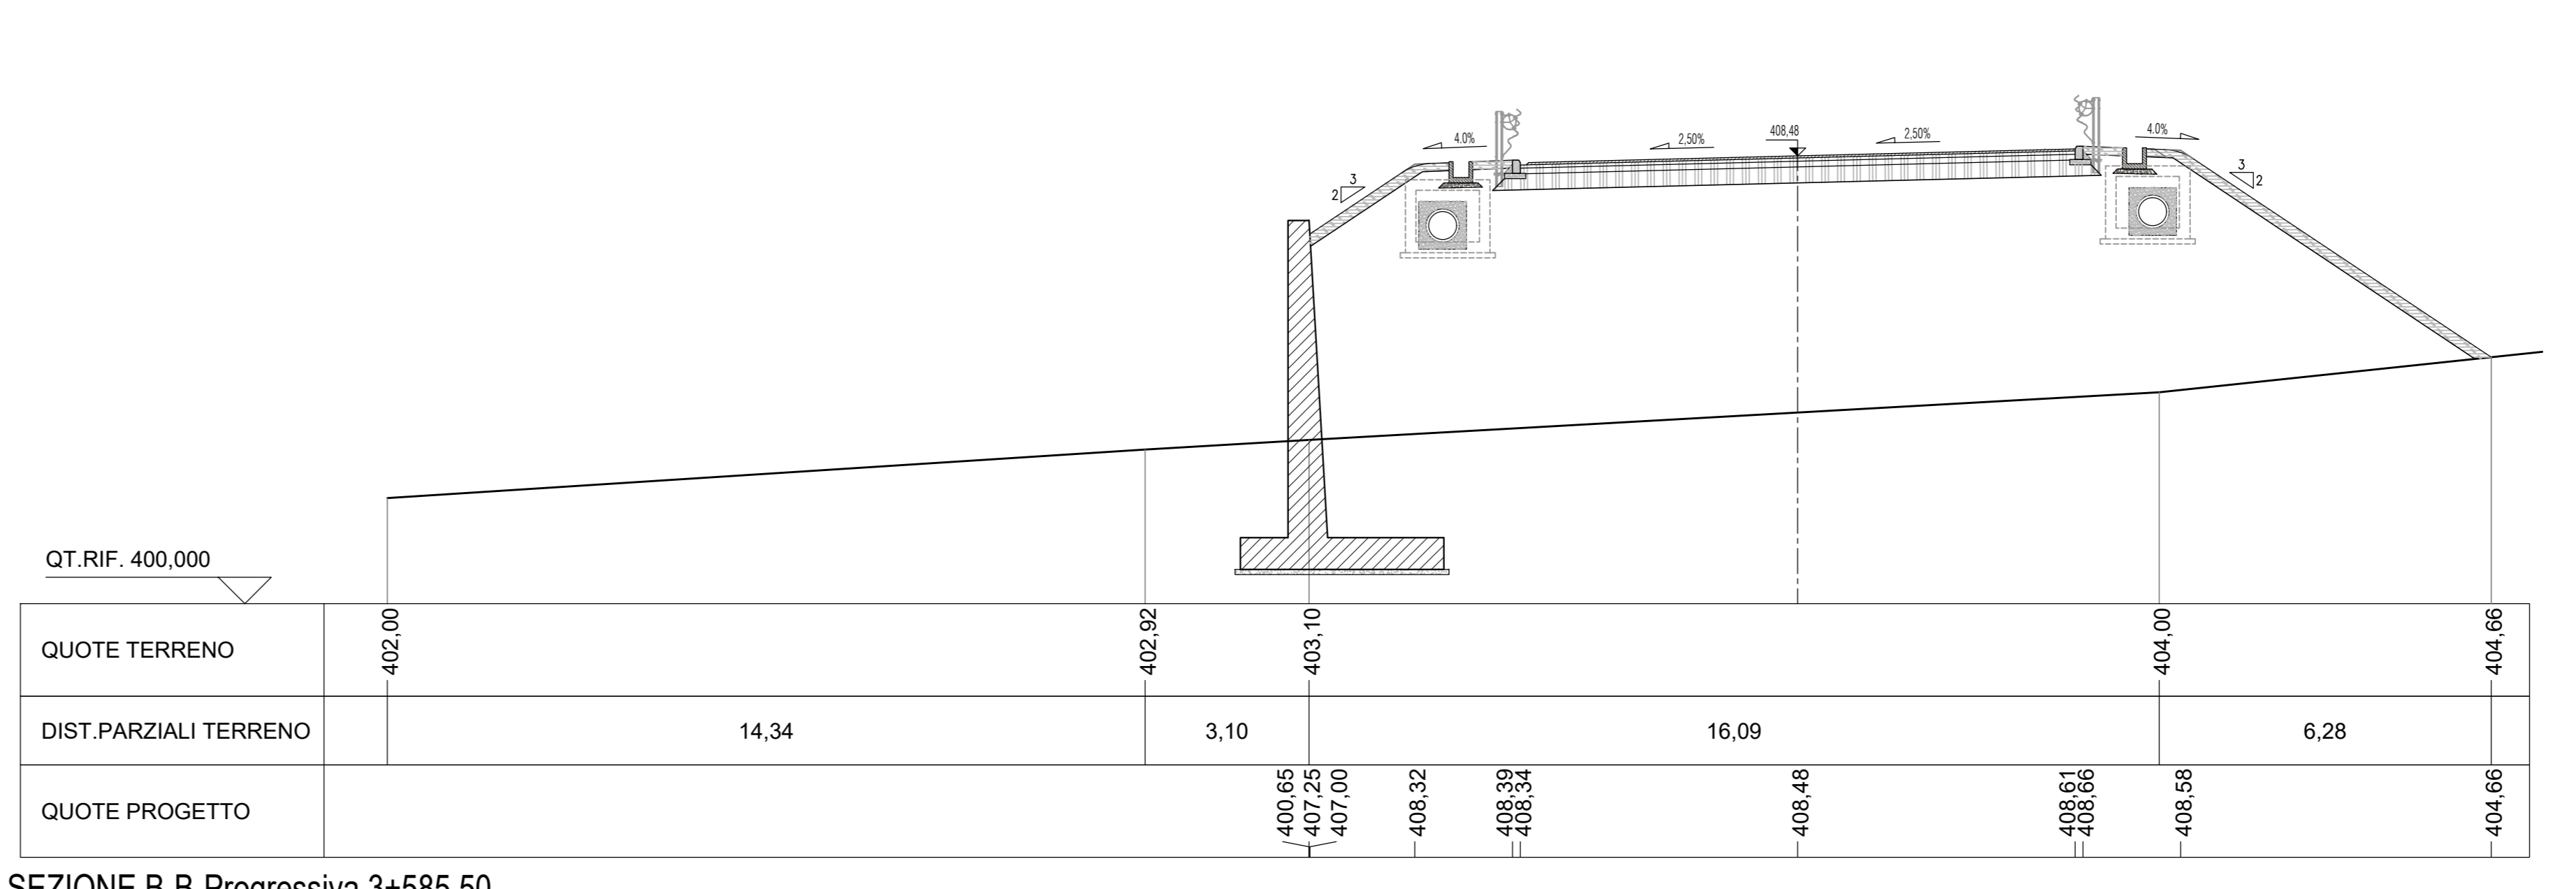

SEZIONE B-B-Progressiva 3+585.50 1:100

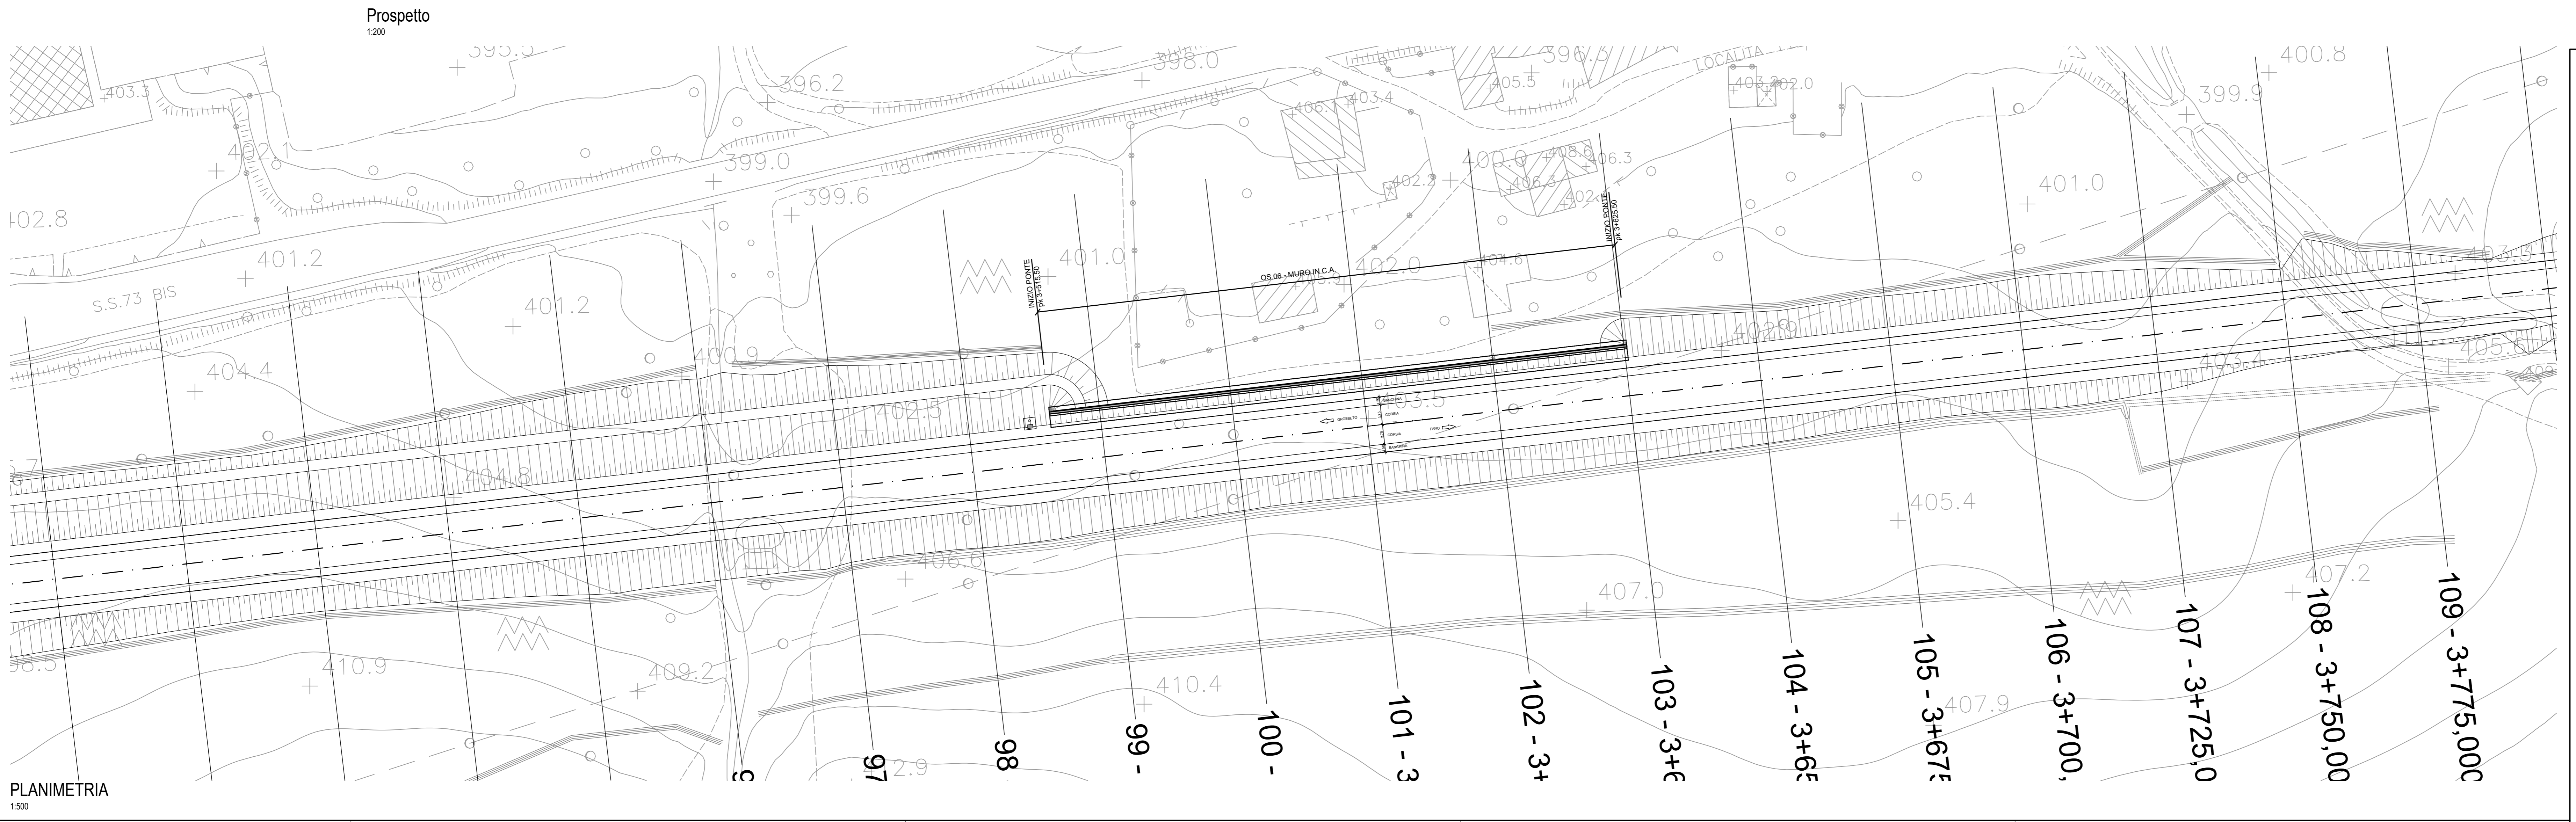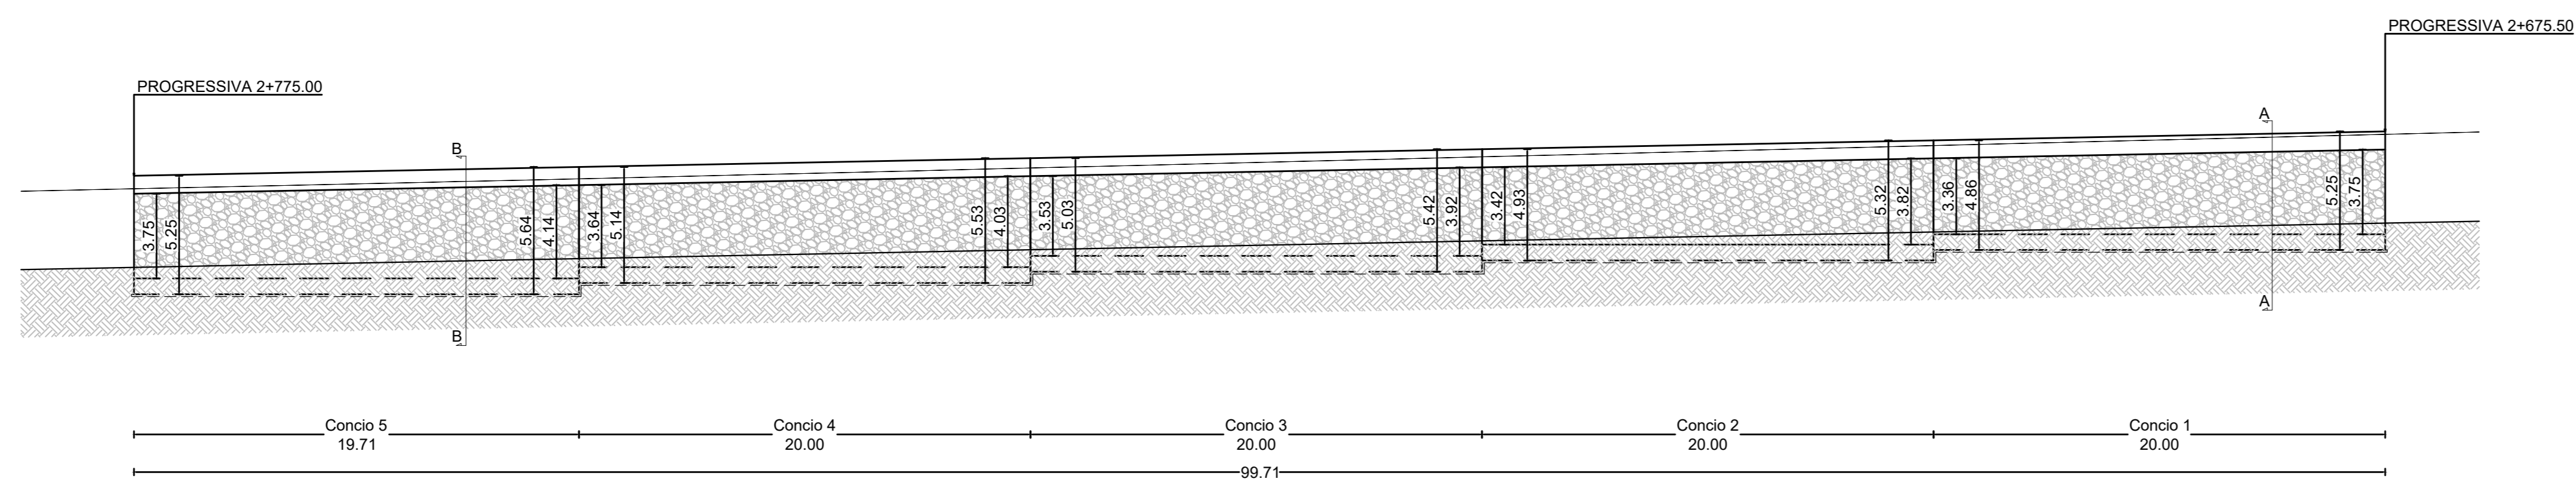

PLANIMETRIA 1:500

Project data sheet including logos for Sanas and GPI Ingegneria, project title 'E 78 GROSSETO - FANO', project phase 'PROGETTO DEFINITIVO', and technical specifications for the retaining wall.