

Asse Principale



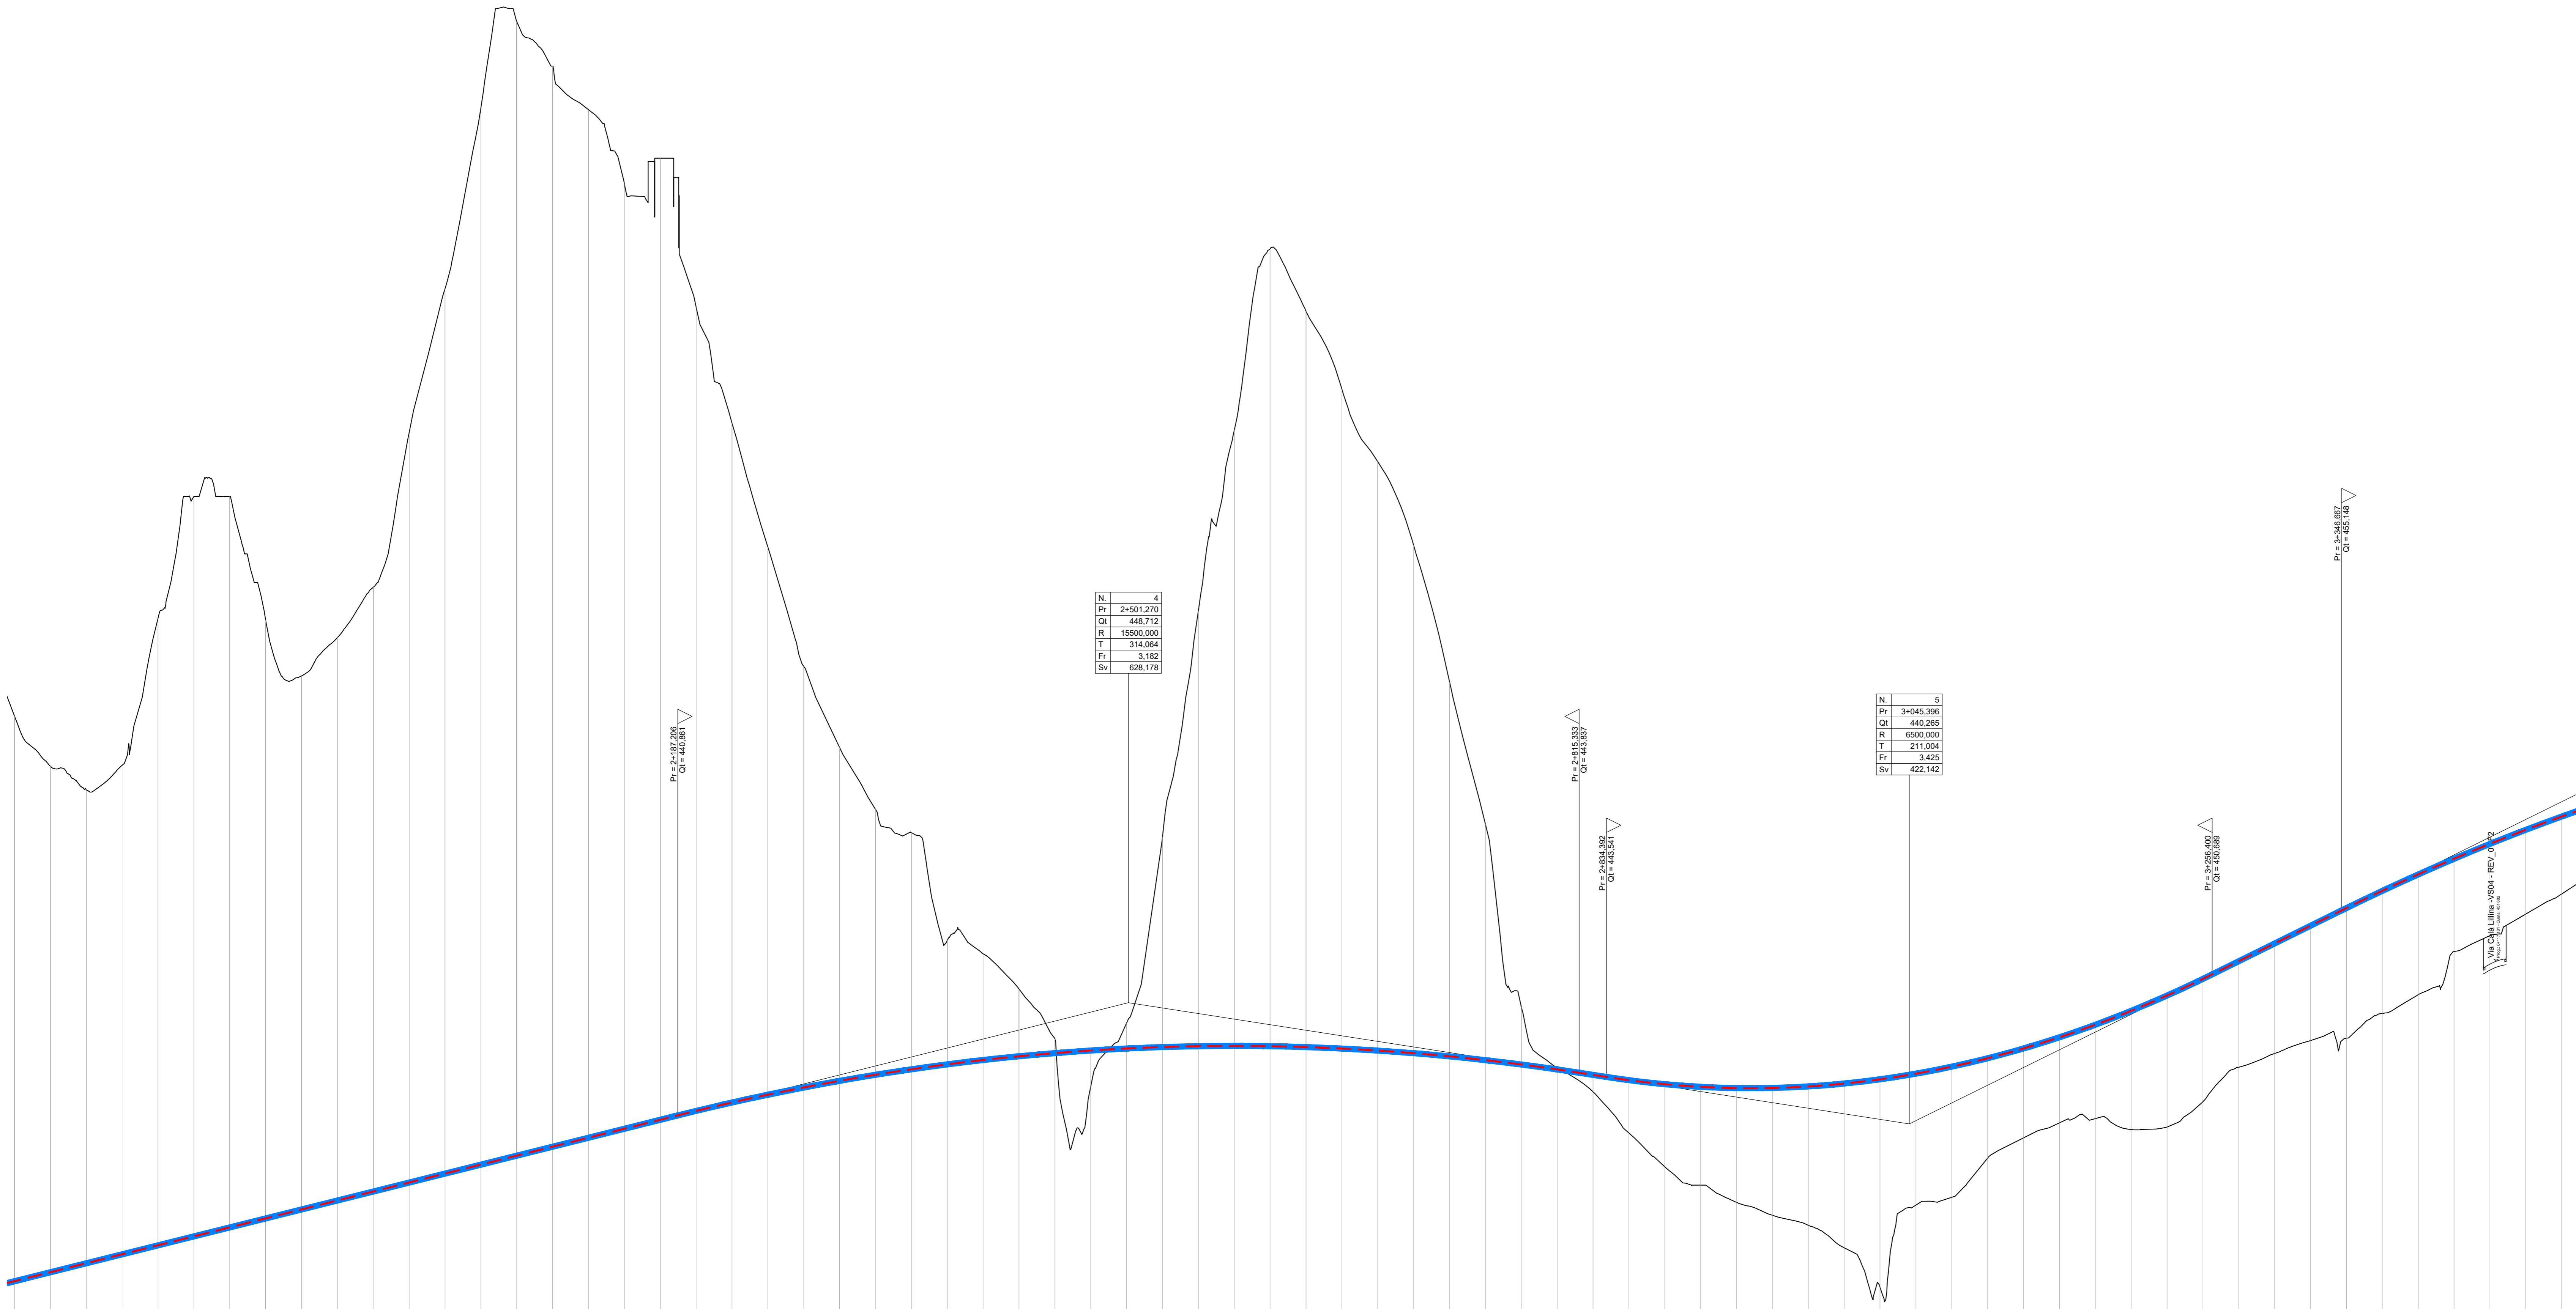


Table with 6 columns: N, P.I., Q.I., R, T, Sv. Values: 4, 2+501.230, 448.712, 15500.000, 314.064, 3.182, 628.178.

Table with 6 columns: N, P.I., Q.I., R, T, Sv. Values: 5, 3+045.306, 440.205, 6500.000, 211.004, 3.425, 422.142.

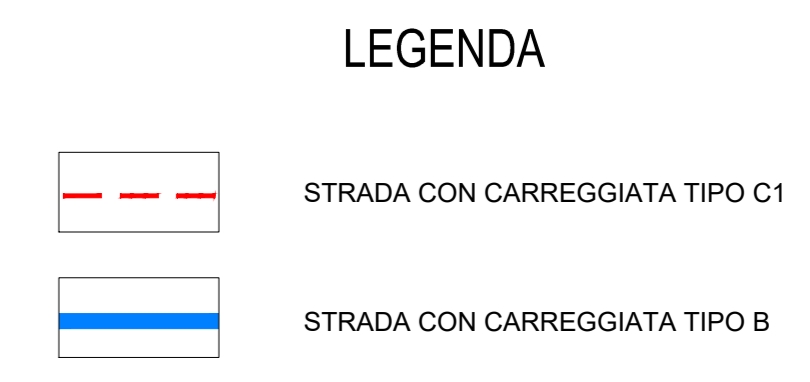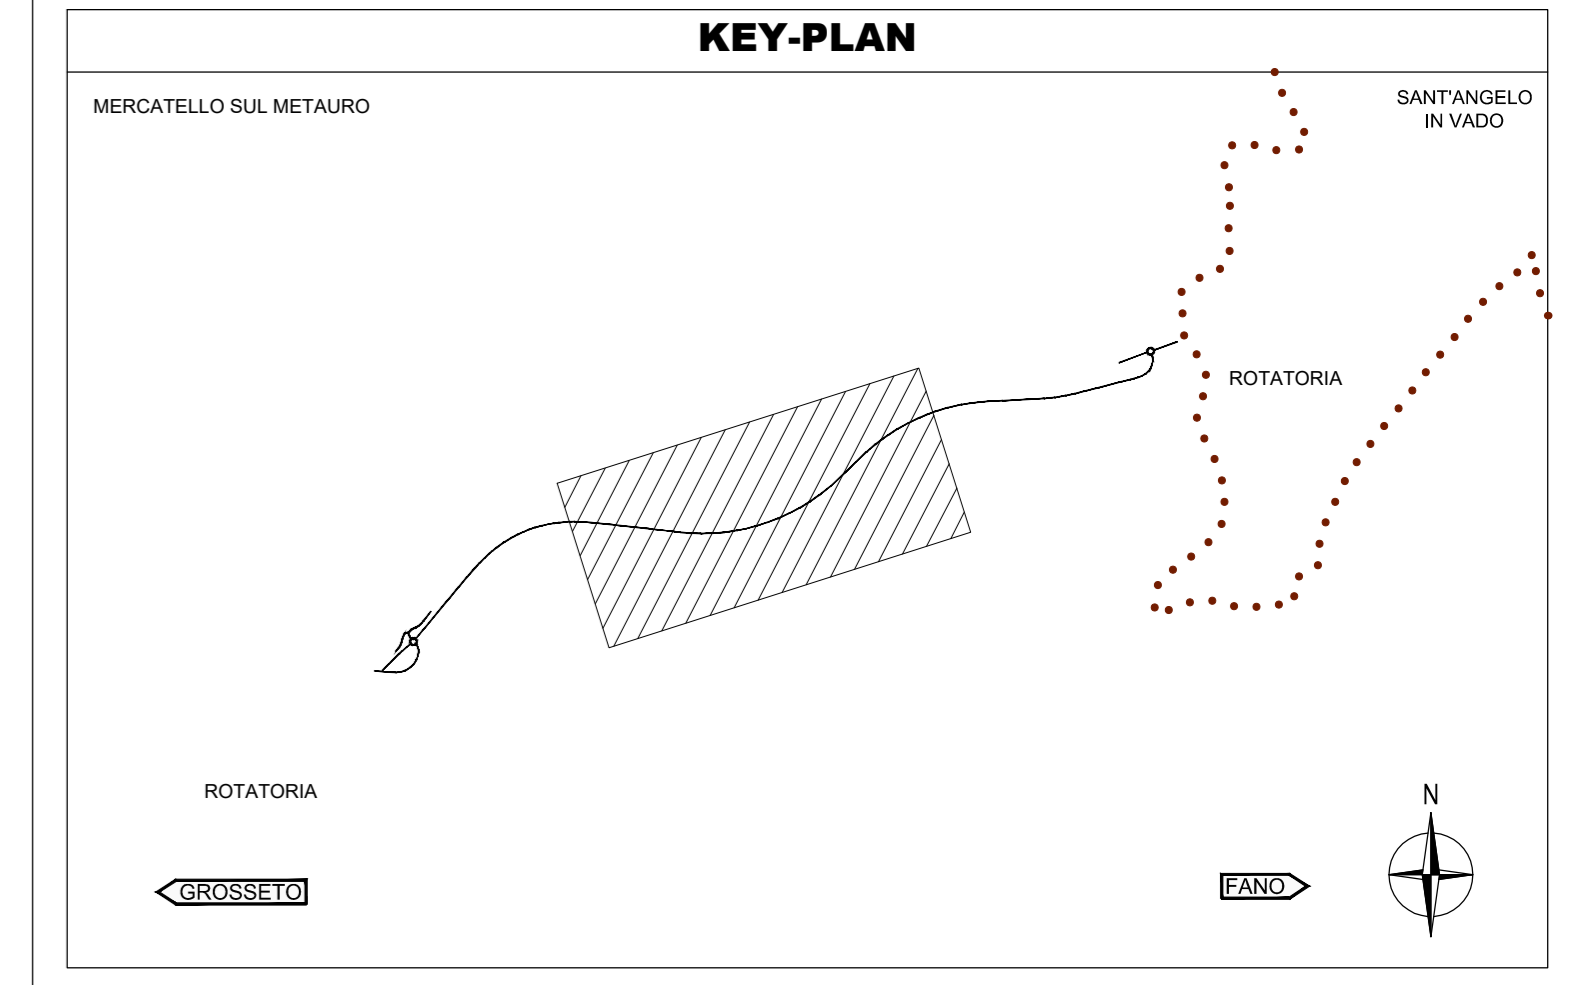

SCALA QUOTE 1:200
SCALA DISTANZE 1:2000
QT. REF. 390.000

Main data table with columns for section numbers (70-141), distances, terrain elevations, project elevations, and technical specifications like 'ANDAMENTO PLANIMETRICO', 'SOPRAELEVAZIONI', and 'ALLARGAMENTI VISIBILITA' SINISTRA/DESTRA'.

Project information block including logos for Sanas and GPingegneria, project title 'E 78 GROSSETO - FANO TRATTO SELCI - LAMA (E 45) - S. STEFANO DI GAIFA', and a list of technical staff and their roles.