


Sezione tipo geogriglia antierosiva

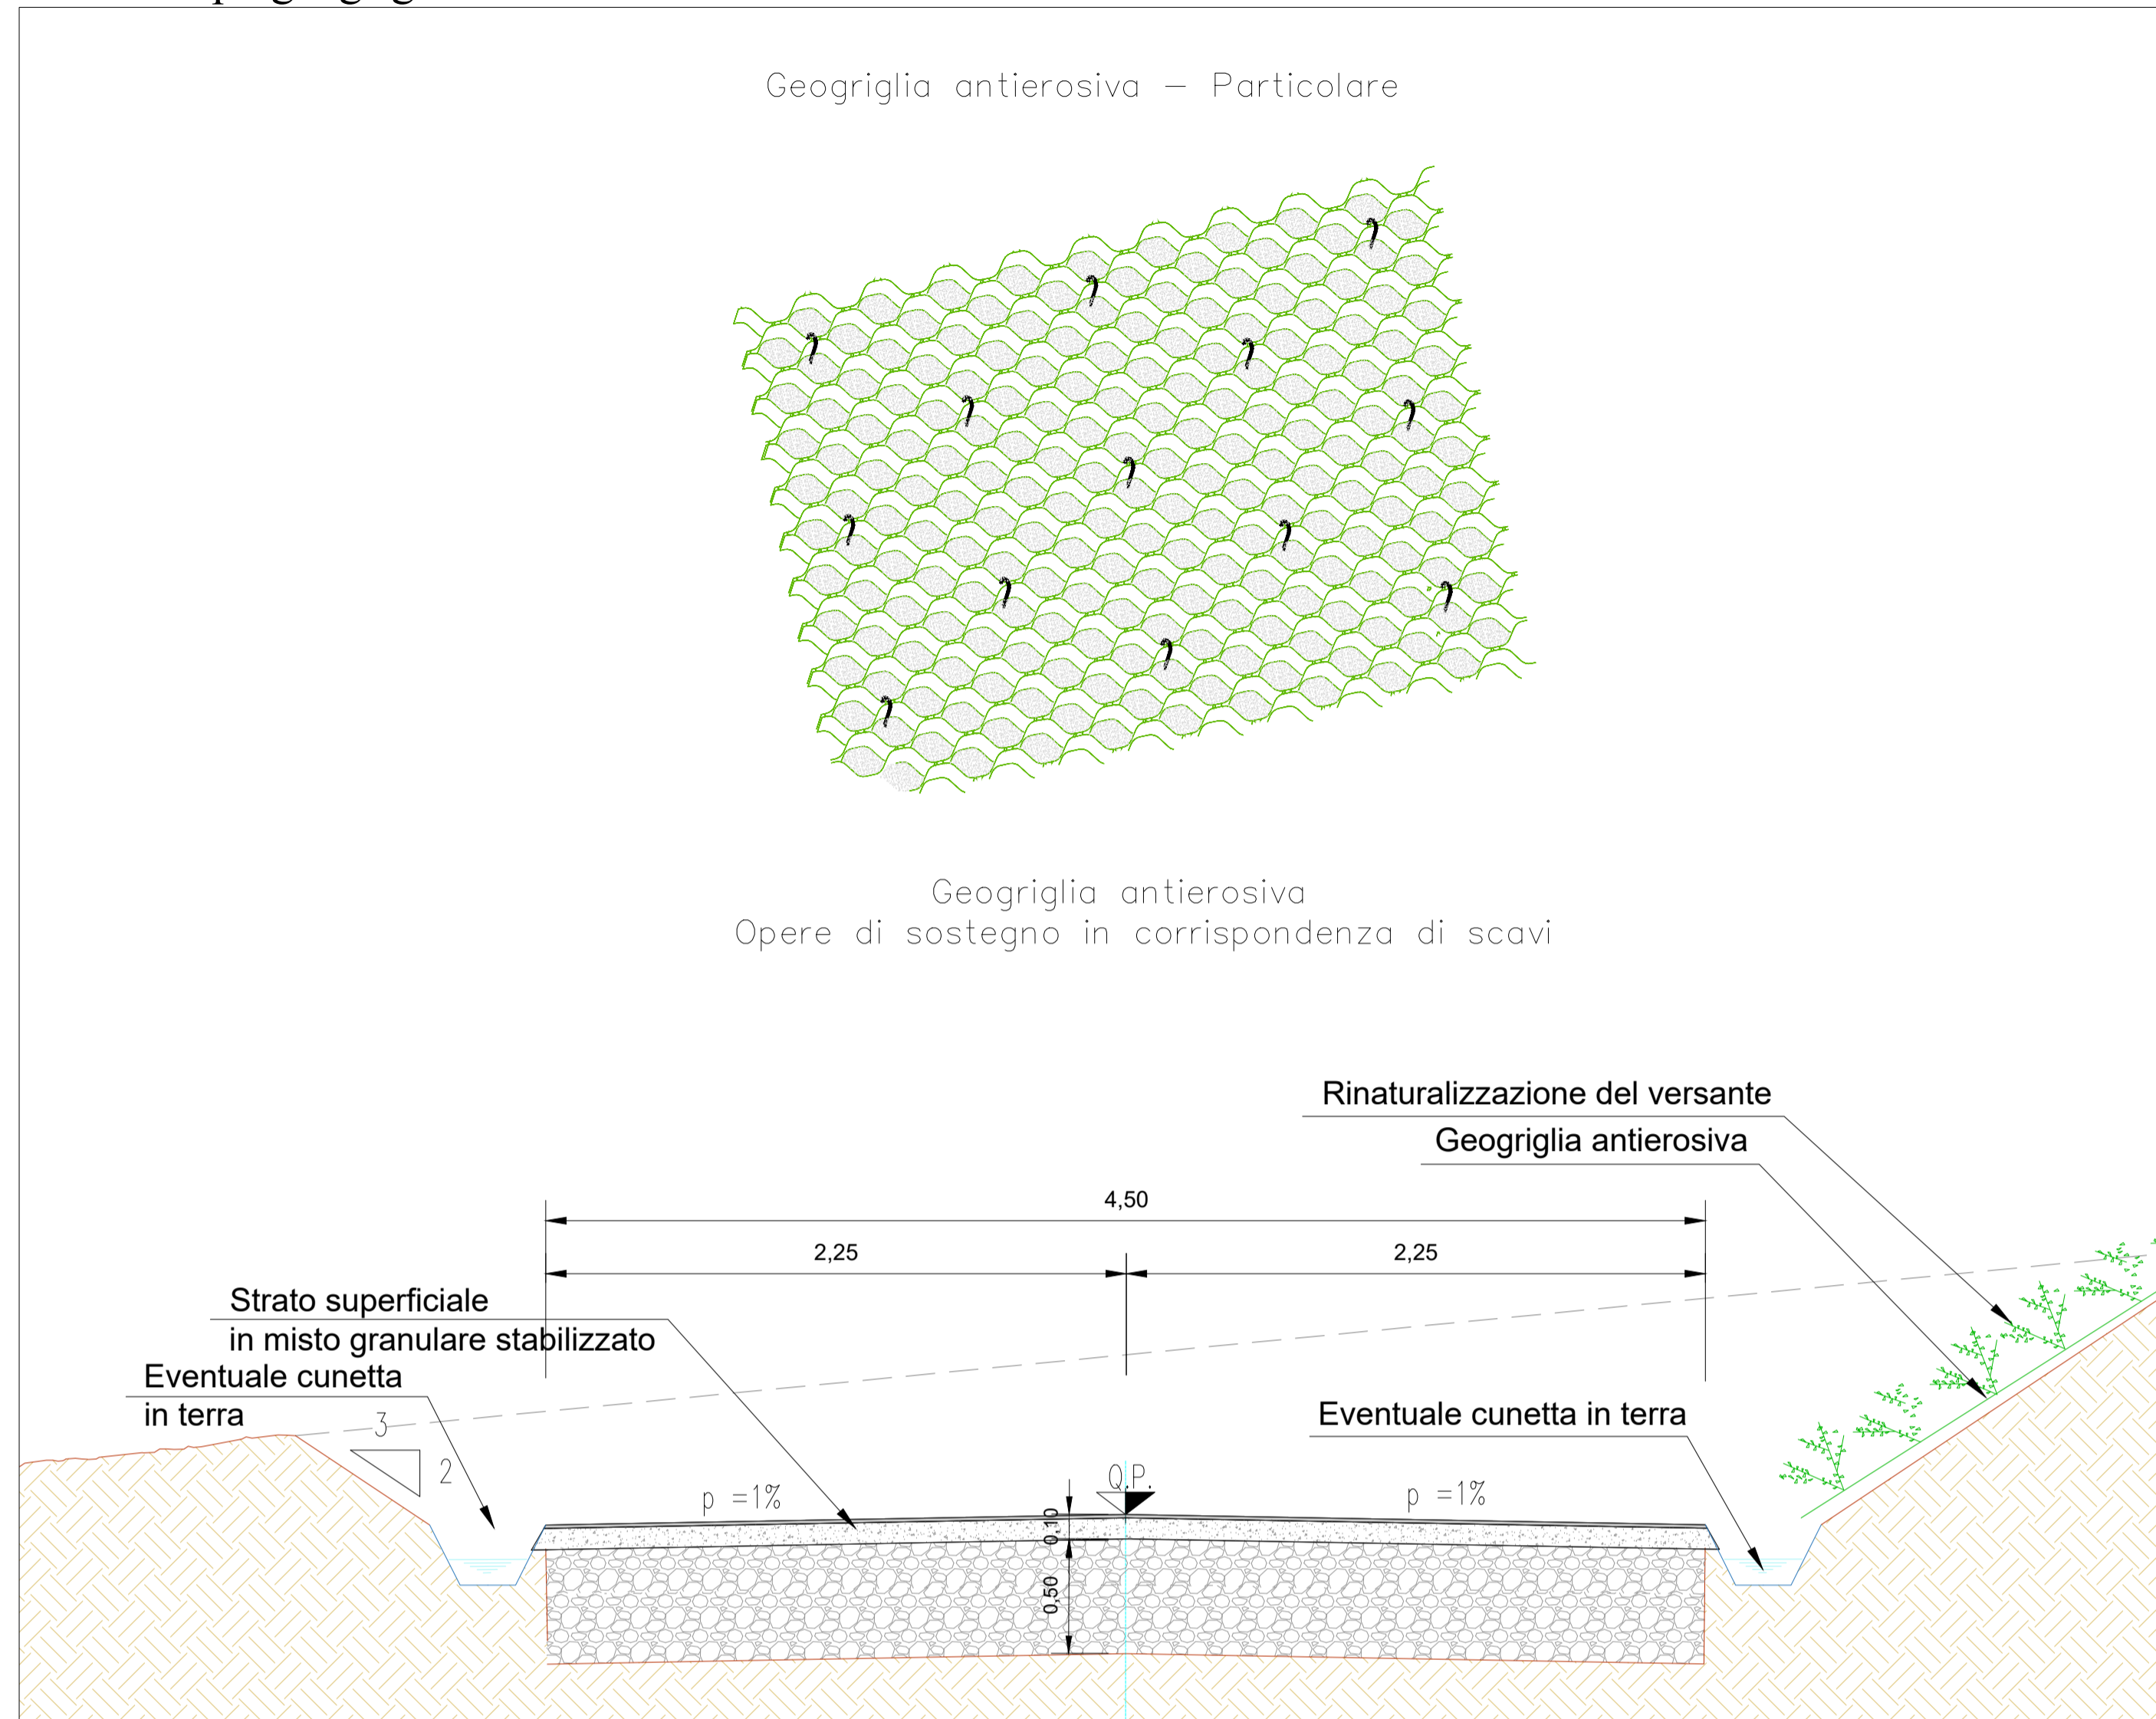

Dettagli strutturali - Terre armate


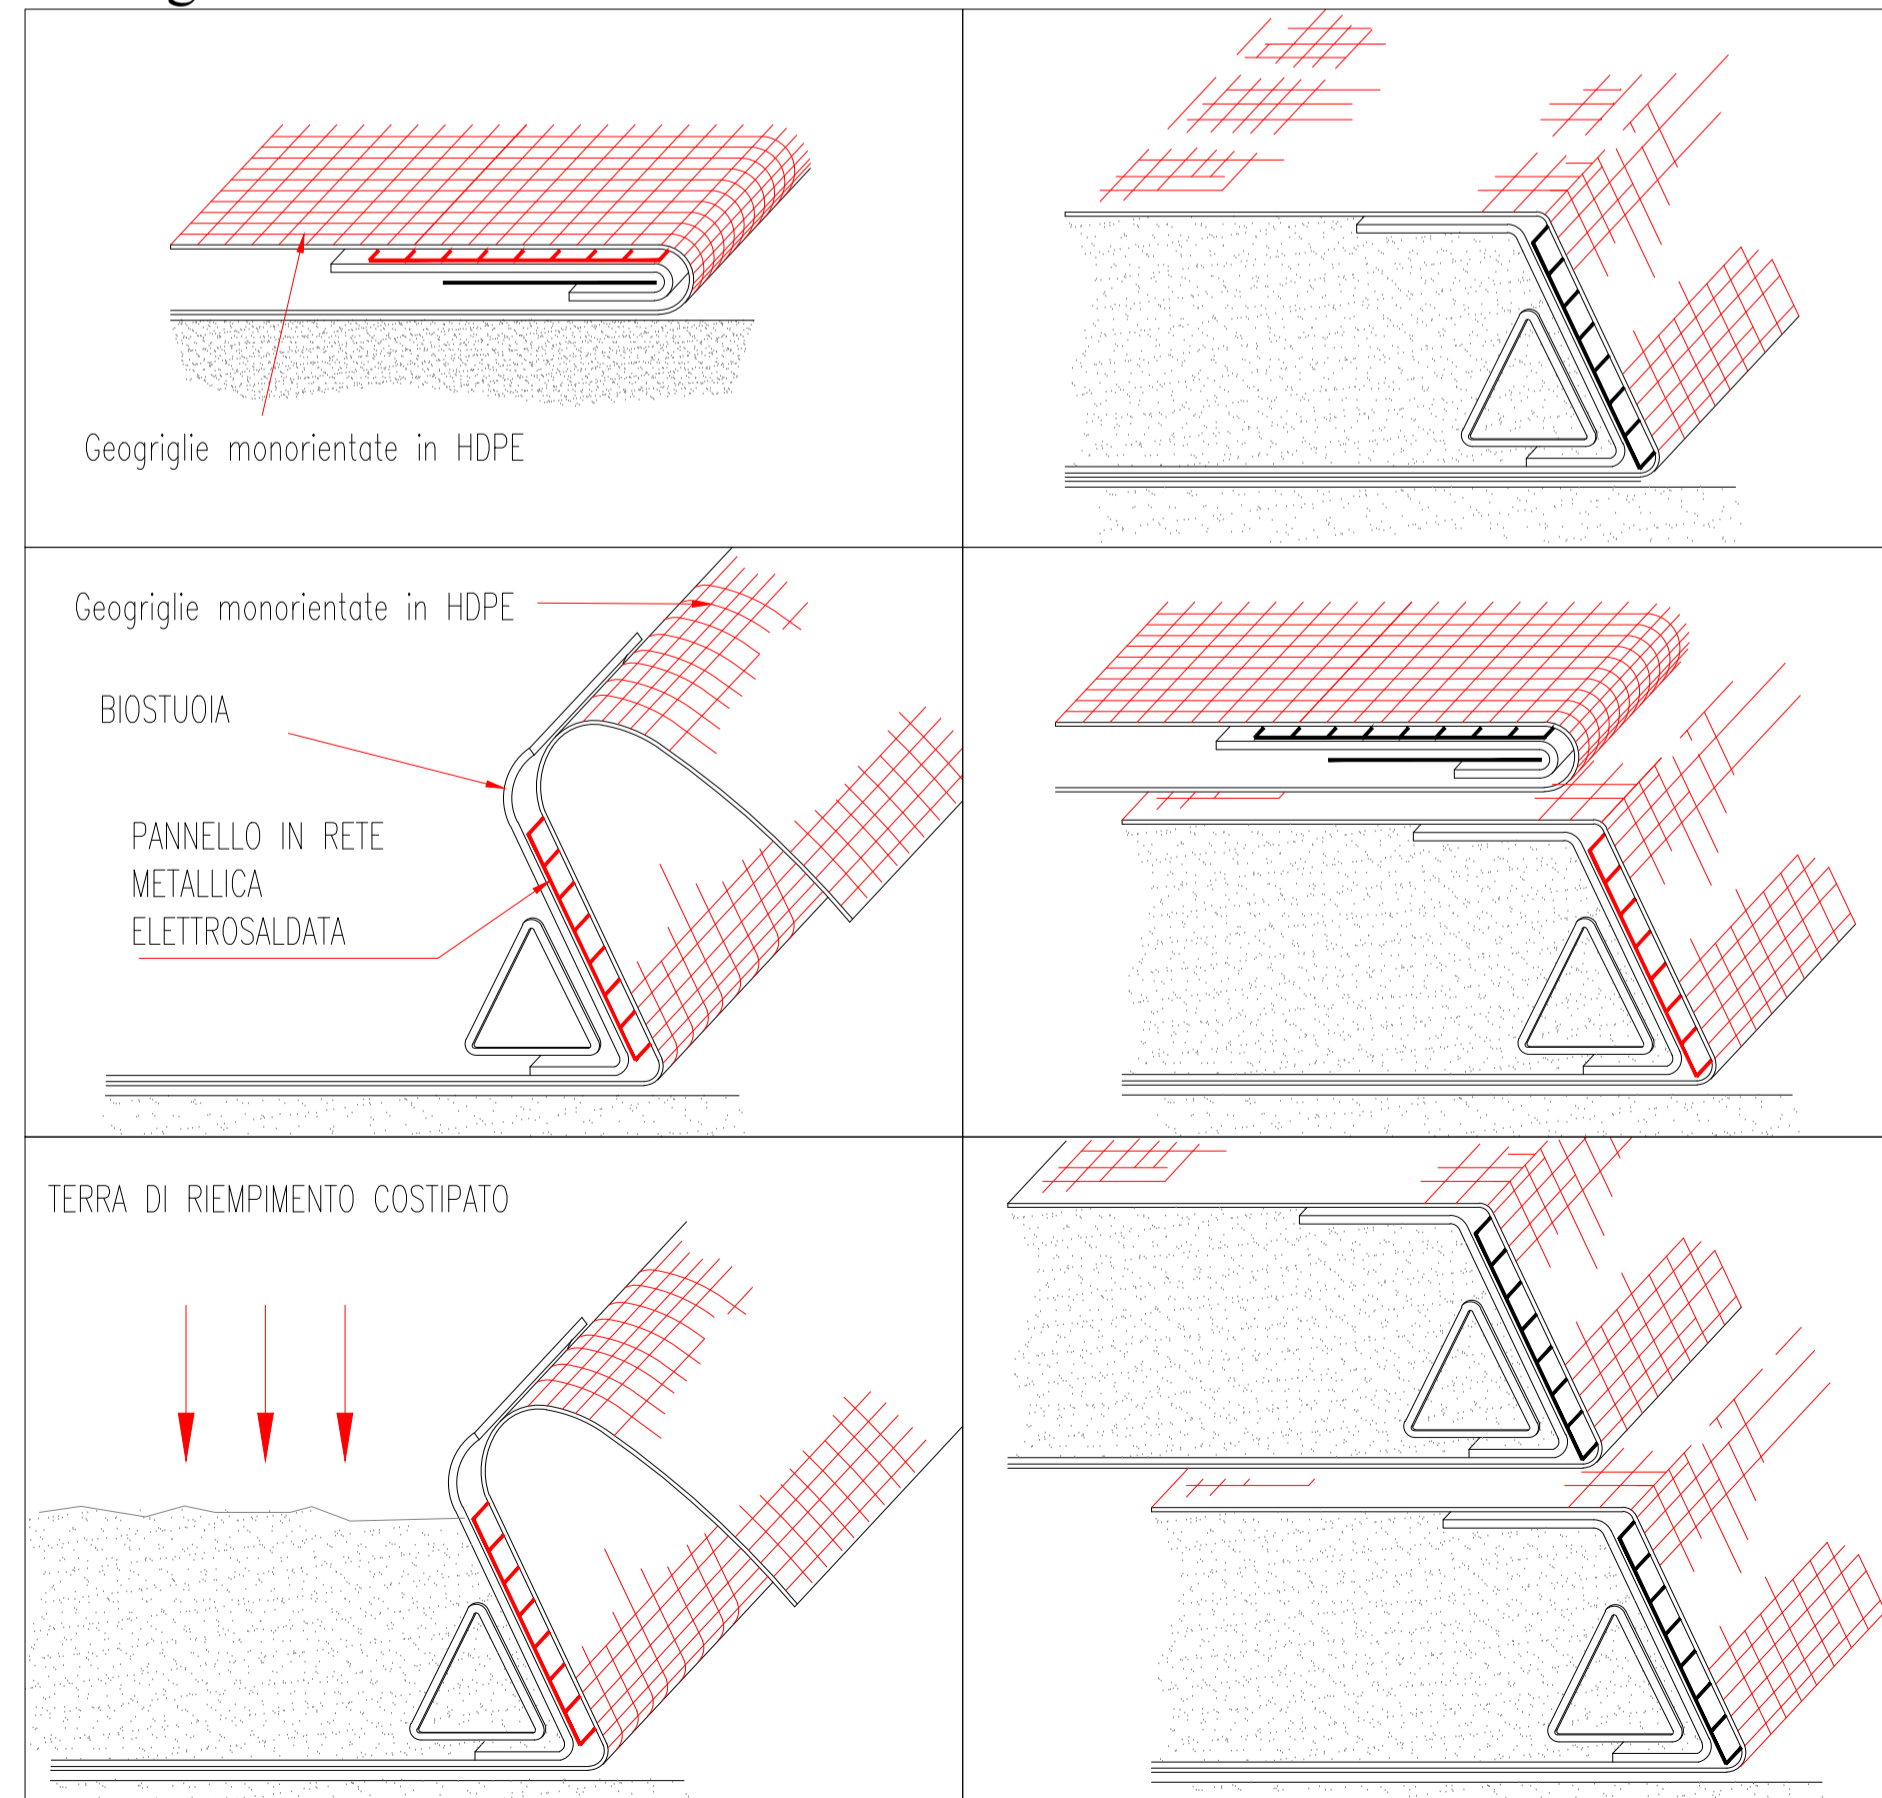


Foto terre armate



Sezione tipo terre armate

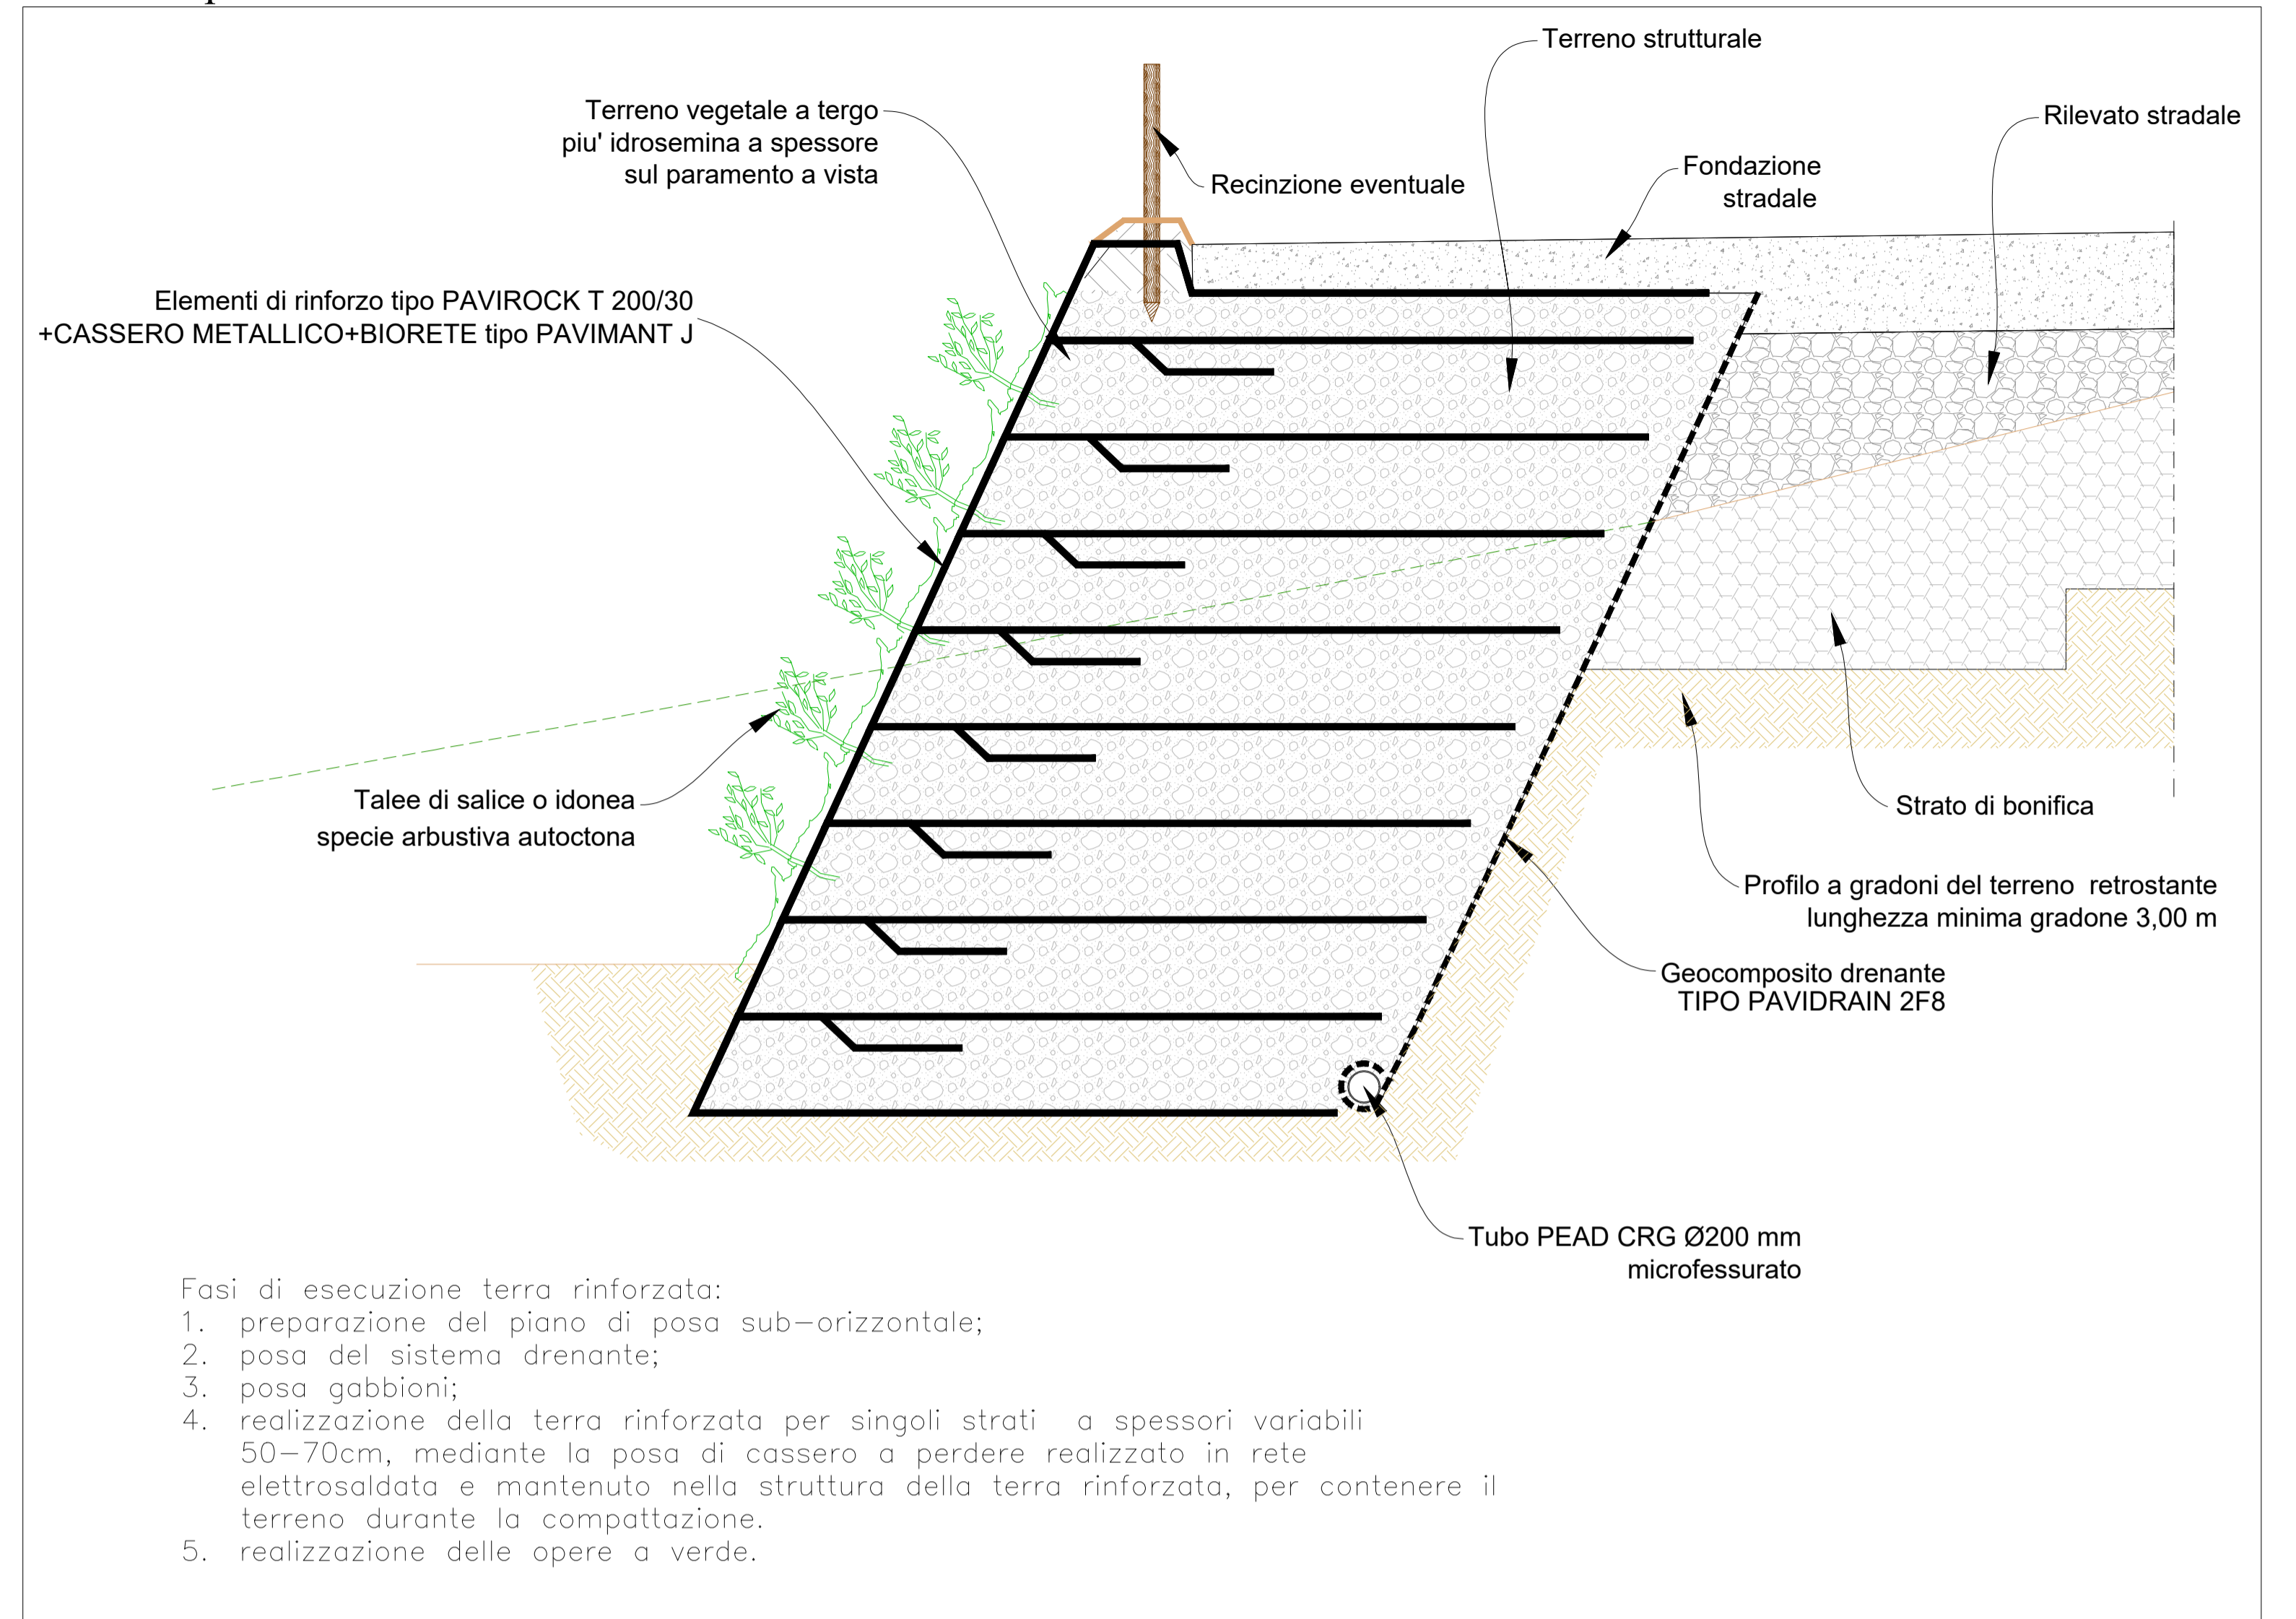

COMMITTENTE ENGIE TREXENTA SRL P.Iva: 12367510968 Via Chiese 72, Milano 20126		STUDIO DI PROGETTAZIONE SCM Ingegneria S.r.l. Via C. del Croix, 55 - 72022 - Latiano (BR)			
0 Apr-23 EMESSO PER ITER AUTORIZZATIVO		CC	DC	PL	
REV.	DATE	DESCRIPTION	BY	CHKD	APP.
Impianto per la produzione di energia elettrica da fonte eolica di potenza pari a 42 MW denominato "Marmilla" Comuni di Villanovafornu, Sardara, Sanluri e Furtei (SU) PROGETTO DEFINITIVO IMPIANTO EOLICO ED OPERE CONNESSE			APPROVED FOR CONSTRUCTION DWG. REV. DATE SIGNATURE ORDER N° SUPPLIER CONTRACT N°		
Tav.20b Tipici di intervento per le opere di consolidamento - Terre armate e geogriglie antierosive			SUBPROJECT CODE: THIS DWG. SUPERSEDED BY THIS DWG. SUPERSEDES	SCALE Varie	
<small>THIS DRAWING IS THE PROPERTY OF ENGIE TREXENTA SRL AND IS LENT WITH-OUT CONSIDERATION OTHER THAN THE BORROWER'S AGREEMENT THAT IT SHALL NOT BE REPRODUCED COPIED LENT OR DISPOSED OF DIRECTLY OR INDIRECTLY, NOR USED FOR ANY PURPOSE OTHER THAN THAT FOR WHICH IT IS SPECIFICALLY FURNISHED THE APPARATUS SHOWN IN THE DRAWING IS COVERED BY PATENTS.</small>			FWI DWG N° SHEET OF	REV. A1	
CAD FILE NAME:					