


LIVELLETTTE

L=8.12m i=1.52% Δh=0.12m
 L=88.10m R=745.16m
 L=5.45m i=13.35% Δh=0.73m
 L=115.32m R=703.93m
 L=17.29m i=-3.03% Δh=-0.52m
 L=38.88m R=964.27m
 L=94.70m i=1.00% Δh=0.94m

250.0
249.00
248.00
247.00
246.00
245.00
244.00
243.00
242.00
241.00
240.0
239.00
238.00
237.00
236.00
235.00
234.00
233.00
232.00
231.00
230.0
229.00
228.00
227.00
226.00
225.00
224.00
223.00
222.00
221.00
220.0

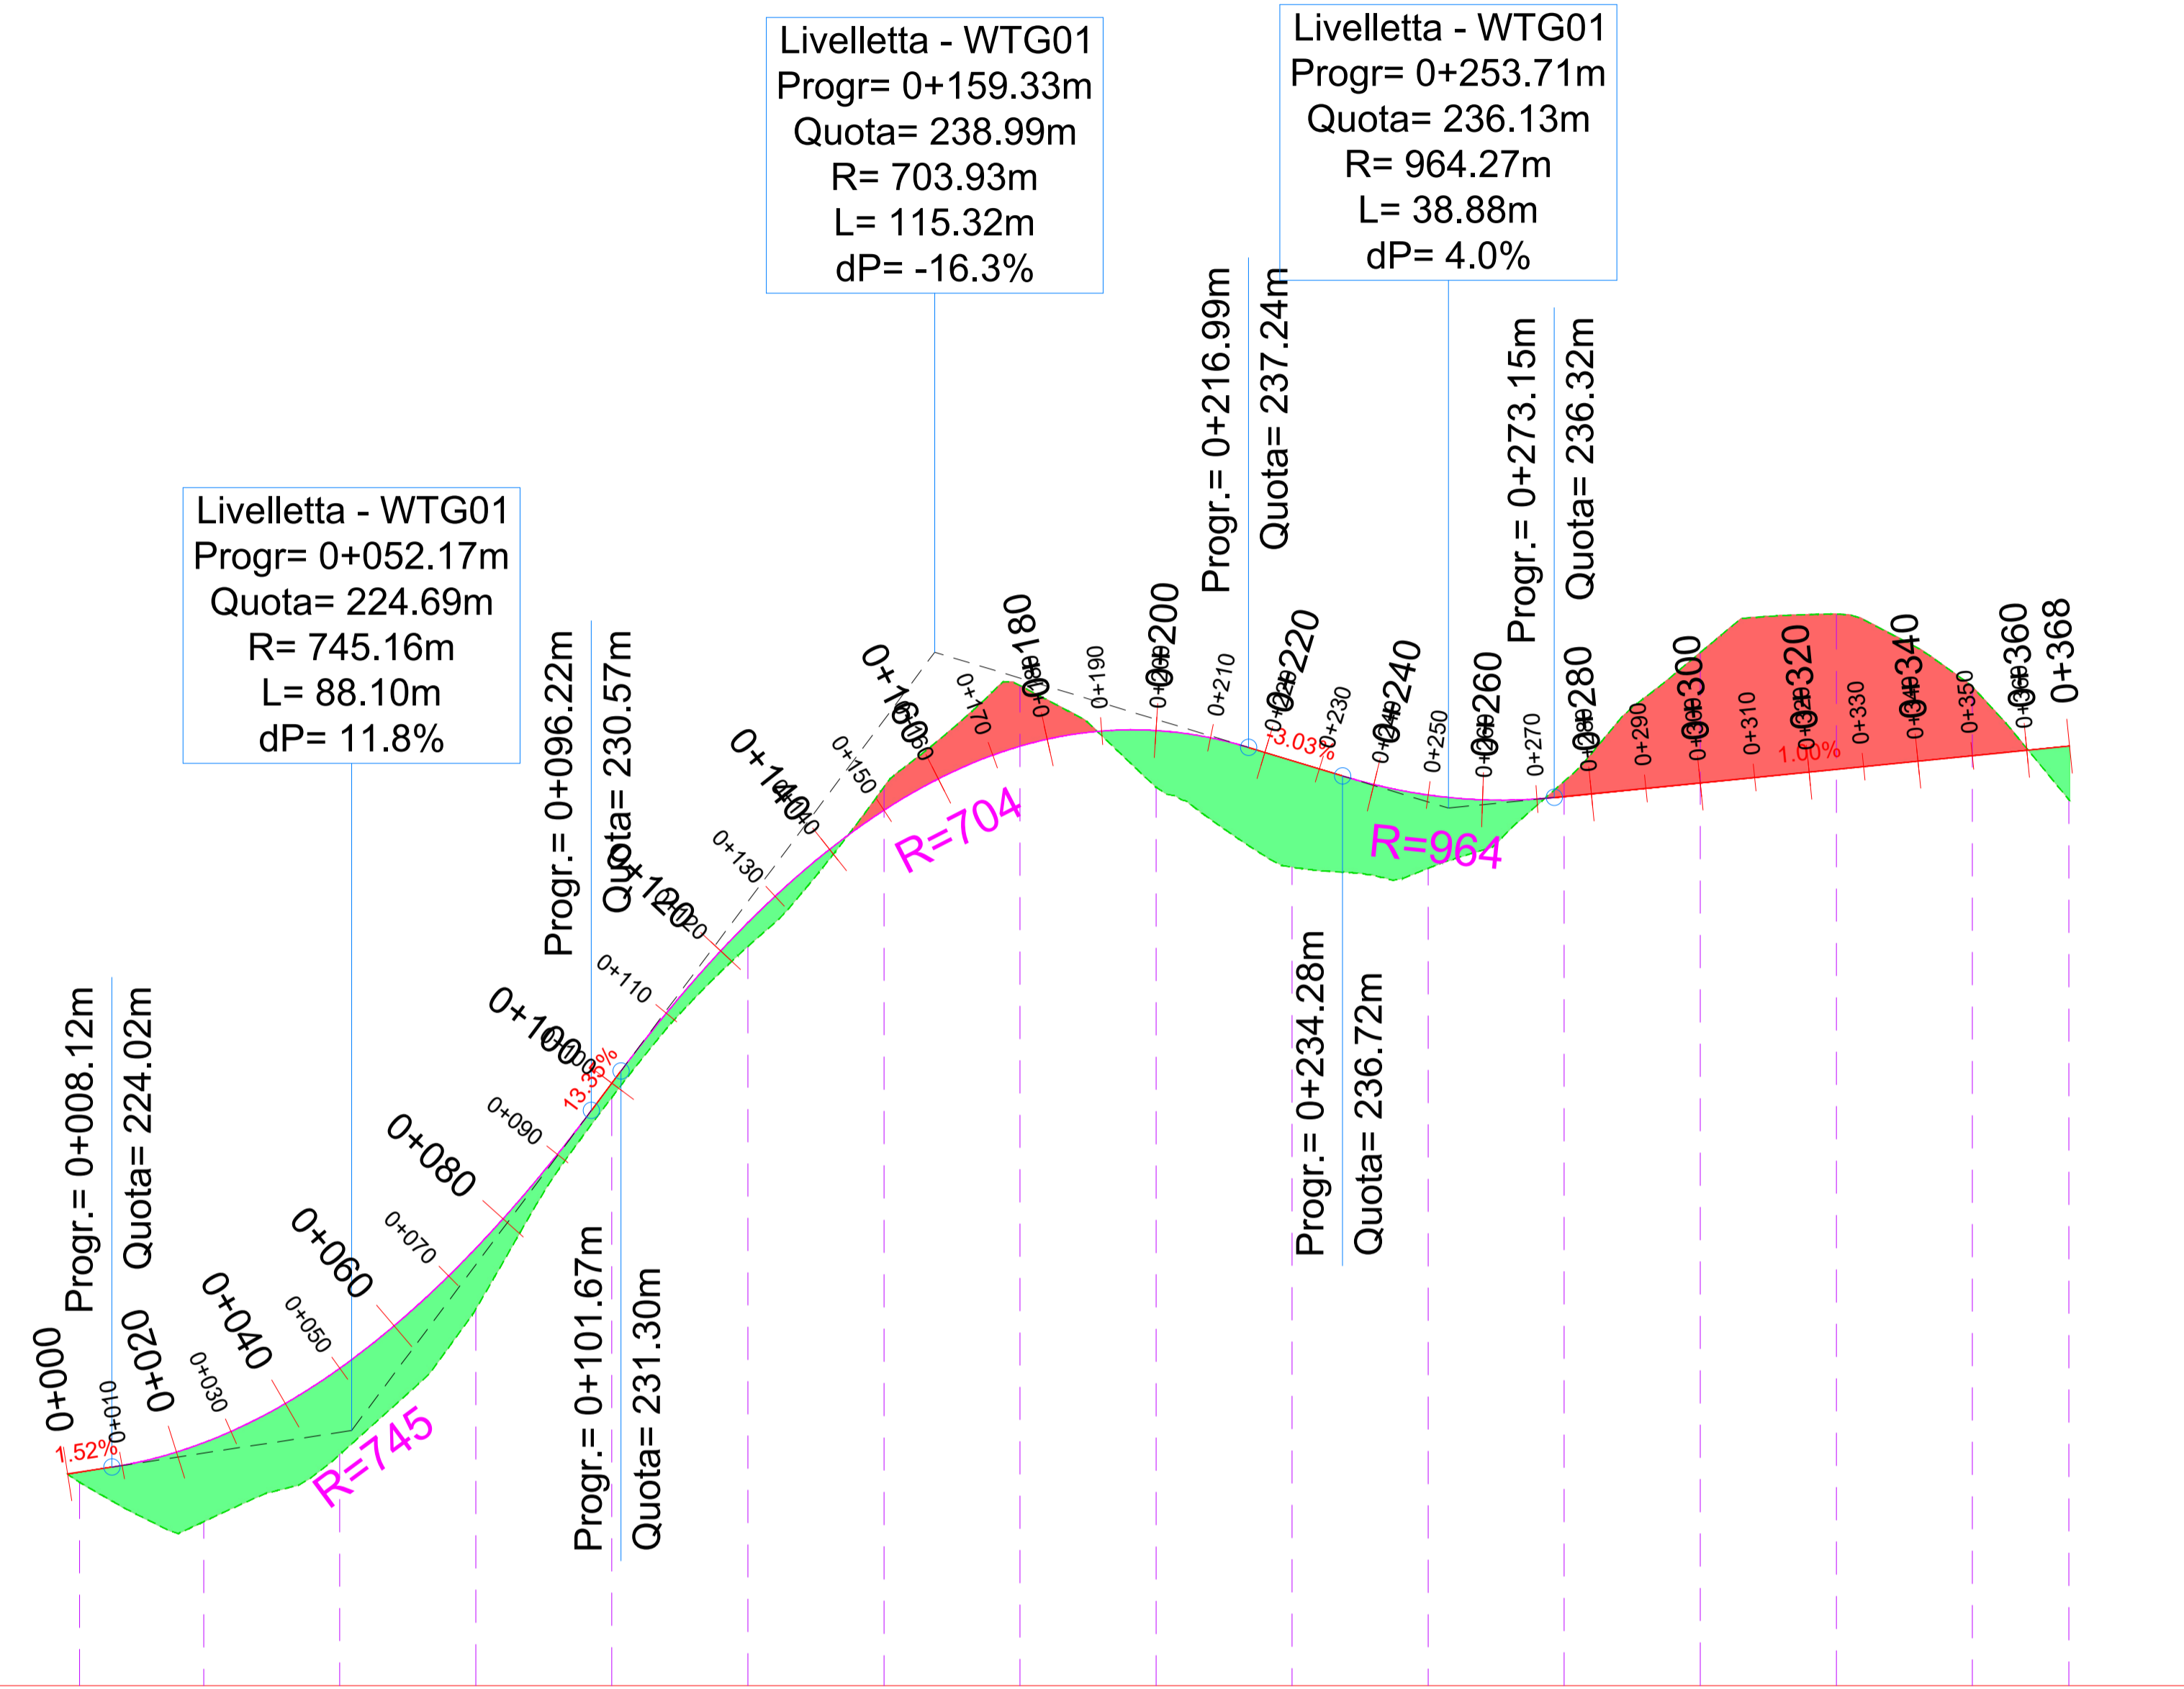

Profilo: WTG01
 Scala : 1000:100
 Q.Rif. : 220.00

NUMERO SEZIONE
DISTANZE PROGRESSIVE
DISTANZE PARZIALI
QUOTE PROGETTO
QUOTE TERRENO
ANDAMENTO PLANIMETRICO
ETTOMETRICHE
DIFFERENZA QUOTE

1	2	3	4	5	6	7	8	9	10	11	12	13	14	15	16
0+000.18	0+025.00	0+060.00	0+075.00	0+100.00	0+125.00	0+150.00	0+175.00	0+200.00	0+225.00	0+250.00	0+275.00	0+300.00	0+325.00	0+350.00	0+367.75
22.82	25.00	25.00	25.00	25.00	25.00	25.00	25.00	25.00	25.00	25.00	25.00	25.00	25.00	25.00	17.75
223.93	224.47	225.83	228.04	231.07	234.02	236.09	237.27	237.55	237.00	236.27	236.54	236.59	236.64	237.09	237.27
223.74	223.01	224.25	226.92	228.81	231.59	236.52	238.38	236.51	235.04	235.02	236.62	236.59	236.69	236.36	236.28
00	01	02	03	03	03	03	03	03	03	03	03	03	03	03	03
0.19	1.45	1.58	1.12	0.26	0.44	-0.43	-1.11	1.04	1.96	1.25	-0.28	-2.40	-2.85	-1.27	0.99

COMMITTENTE
 ENGIE TREXENTA SRL
 P.Iva: 12367510968
 Via Chiese 72, Milano 20126

STUDIO DI PROGETTAZIONE
 SCM Ingegneria S.r.l.
 Via C. del Croix, 55 - 72022 - Latiano (BR)

0	Apr-23	EMESSO PER ITER AUTORIZZATIVO	CC	DC	PL
REV.	DATE	DESCRIPTION	BY	CHK	APP.
REVISIONS					
Impianto per la produzione di energia elettrica da fonte eolica di potenza pari a 42 MW denominato "Marmilla"			APPROVED FOR CONSTRUCTION		
Comuni di Villanovafornu, Sardara, Sanluri e Furtei (SU)			DWG. REV. DATE		
PROGETTO DEFINITIVO IMPIANTO EOLICO ED OPERE CONNESSE			SIGNATURE		
Tav.31c			ORDER N°		
Studio piano-altimetrico - Profilo - WTG01			SUPPLIER		
SUBJECT:			CONTRACT N°		
THIS DRAWING IS THE PROPERTY OF ENGIE TREXENTA SRL AND IS LOANED WITH-OUT CONSIDERATION OTHER THAN THE BORROWER'S AGREEMENT THAT IT SHALL NOT BE REPRODUCED, COPIED, LENT OR DISPOSED OF DIRECTLY OR INDIRECTLY, NOR USED FOR ANY PURPOSE OTHER THAN THAT FOR WHICH IT IS SPECIFICALLY FURNISHED. THE APPARATUS SHOWN IN THE DRAWING IS COVERED BY PATENTS.			SUBPROJECT CODE:		
CAD FILE NAME:			THIS DWG. SUPERSEDED BY		
			THIS DWG. SUPERSEDES		
			SCALE		
			1:1000		
			FWI DWG N°		
			REV.		
			SHEET OF		
			A1		