


Parallelo sbarre 380 kV - Scala 1:100

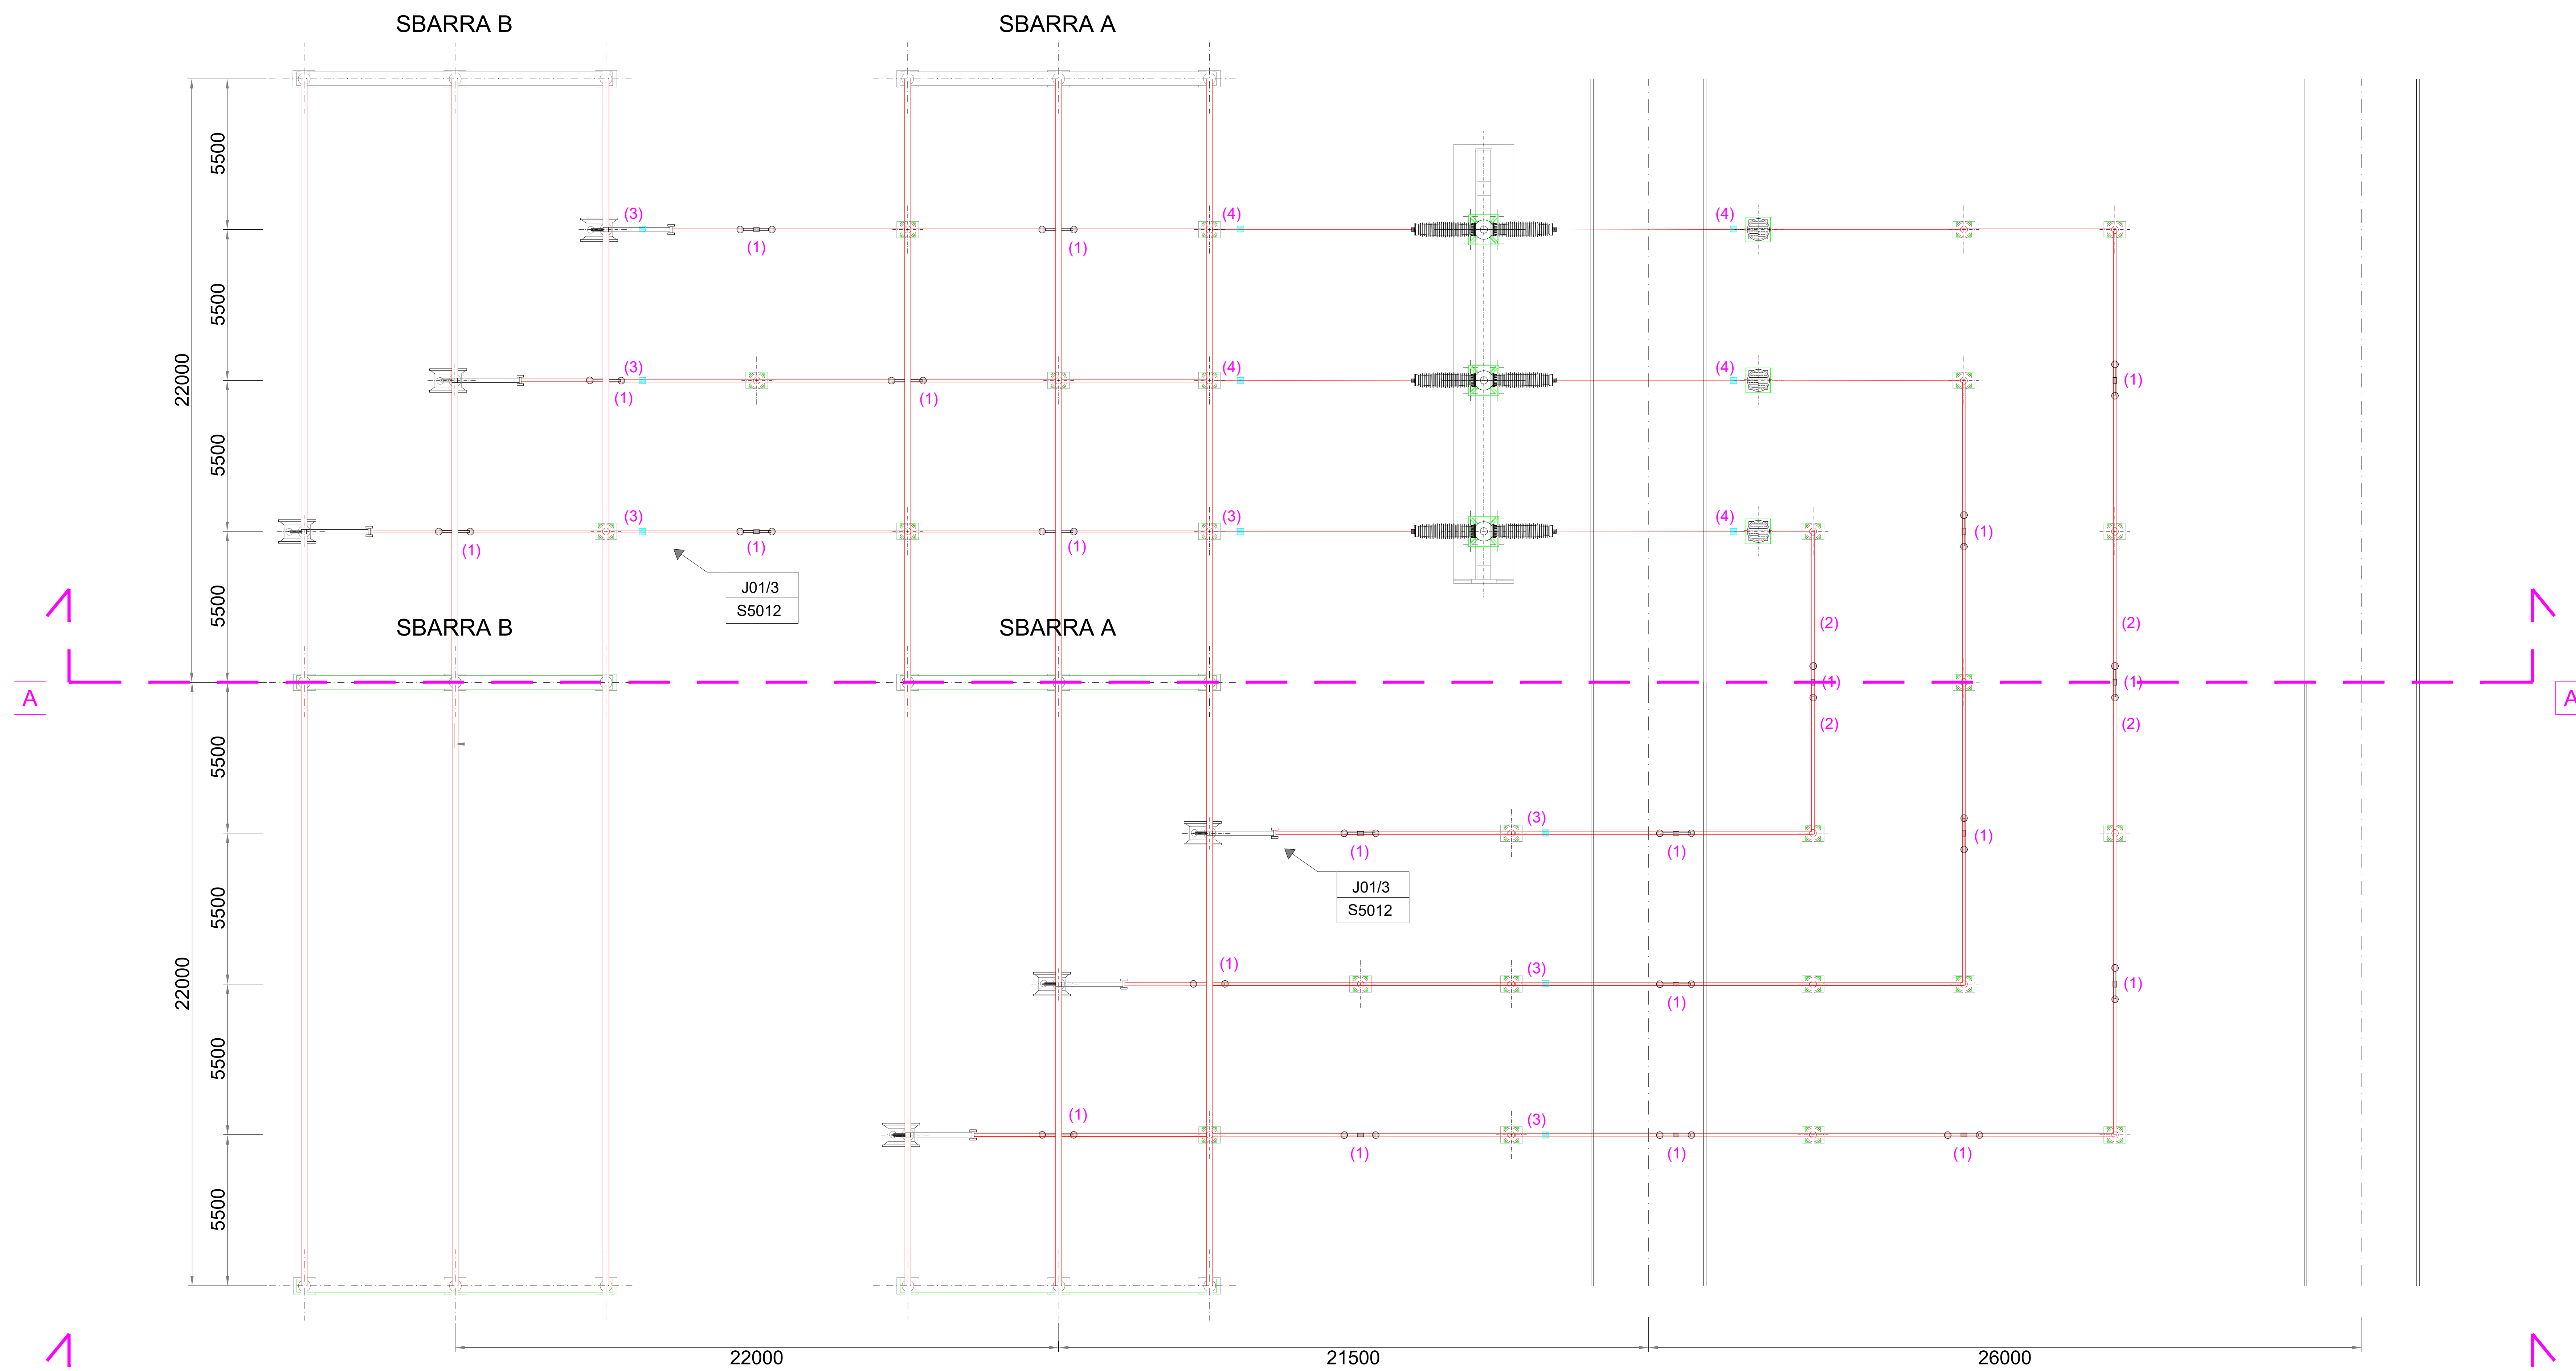

COMMITTENTE ENGIE TREXENTA SRL PIVA 12367510968 Via Chiese 72, Milano 20126		STUDIO DI PROGETTAZIONE Ing Daniele Cavallo Via C. del Croix, 55 - 72022 - Latiano (BR)	
REVISIONI		APPROVED FOR CONSTRUCTION	
Q	Apr-23	EMESSO PER ITER AUTORIZZATIVO	CC DC PL
REV.	DATE	DESCRIPTION	BY EKD APP.
Impianto per la produzione di energia elettrica da fonte eolica di potenza pari a 42 MW denominato "Marmilla" Comuni di Villanovafornu, Sardara, Sanluri e Furti (SU)		SIGNATURE ORDER N° SUPPLIER CONTRACT N°	
PROGETTO DEFINITIVO IMPIANTO DI RETE		SUBPROJECT CODE: THIS ENG. SUPERSEDES BY	
OBJECT: Tav.06a Sezione elettromeccanica - Parallelo sbarre 380 kV		SCALE 1:100	
THIS DRAWING IS THE PROPERTY OF ENGIE TREXENTA SRL AND IS LOANED WITH-OUT CONSIDERATION OTHER THAN THE DRAWING'S AGREEMENT THAT IT SHALL NOT BE REPRODUCED, COPIED, LOAN, OR DISPOSED OF DIRECTLY OR INDIRECTLY, NOR USED FOR ANY PURPOSE, OTHER THAN THAT FOR WHICH IT IS SPECIFICALLY FORWARDED THE APPLICABLE SHEET IN THE DRAWING IS COVERED BY PATENTS.		SHEET OF	
CAD FILE NAME:		AQ	