


Inquadramento generale - Scala 1:1000

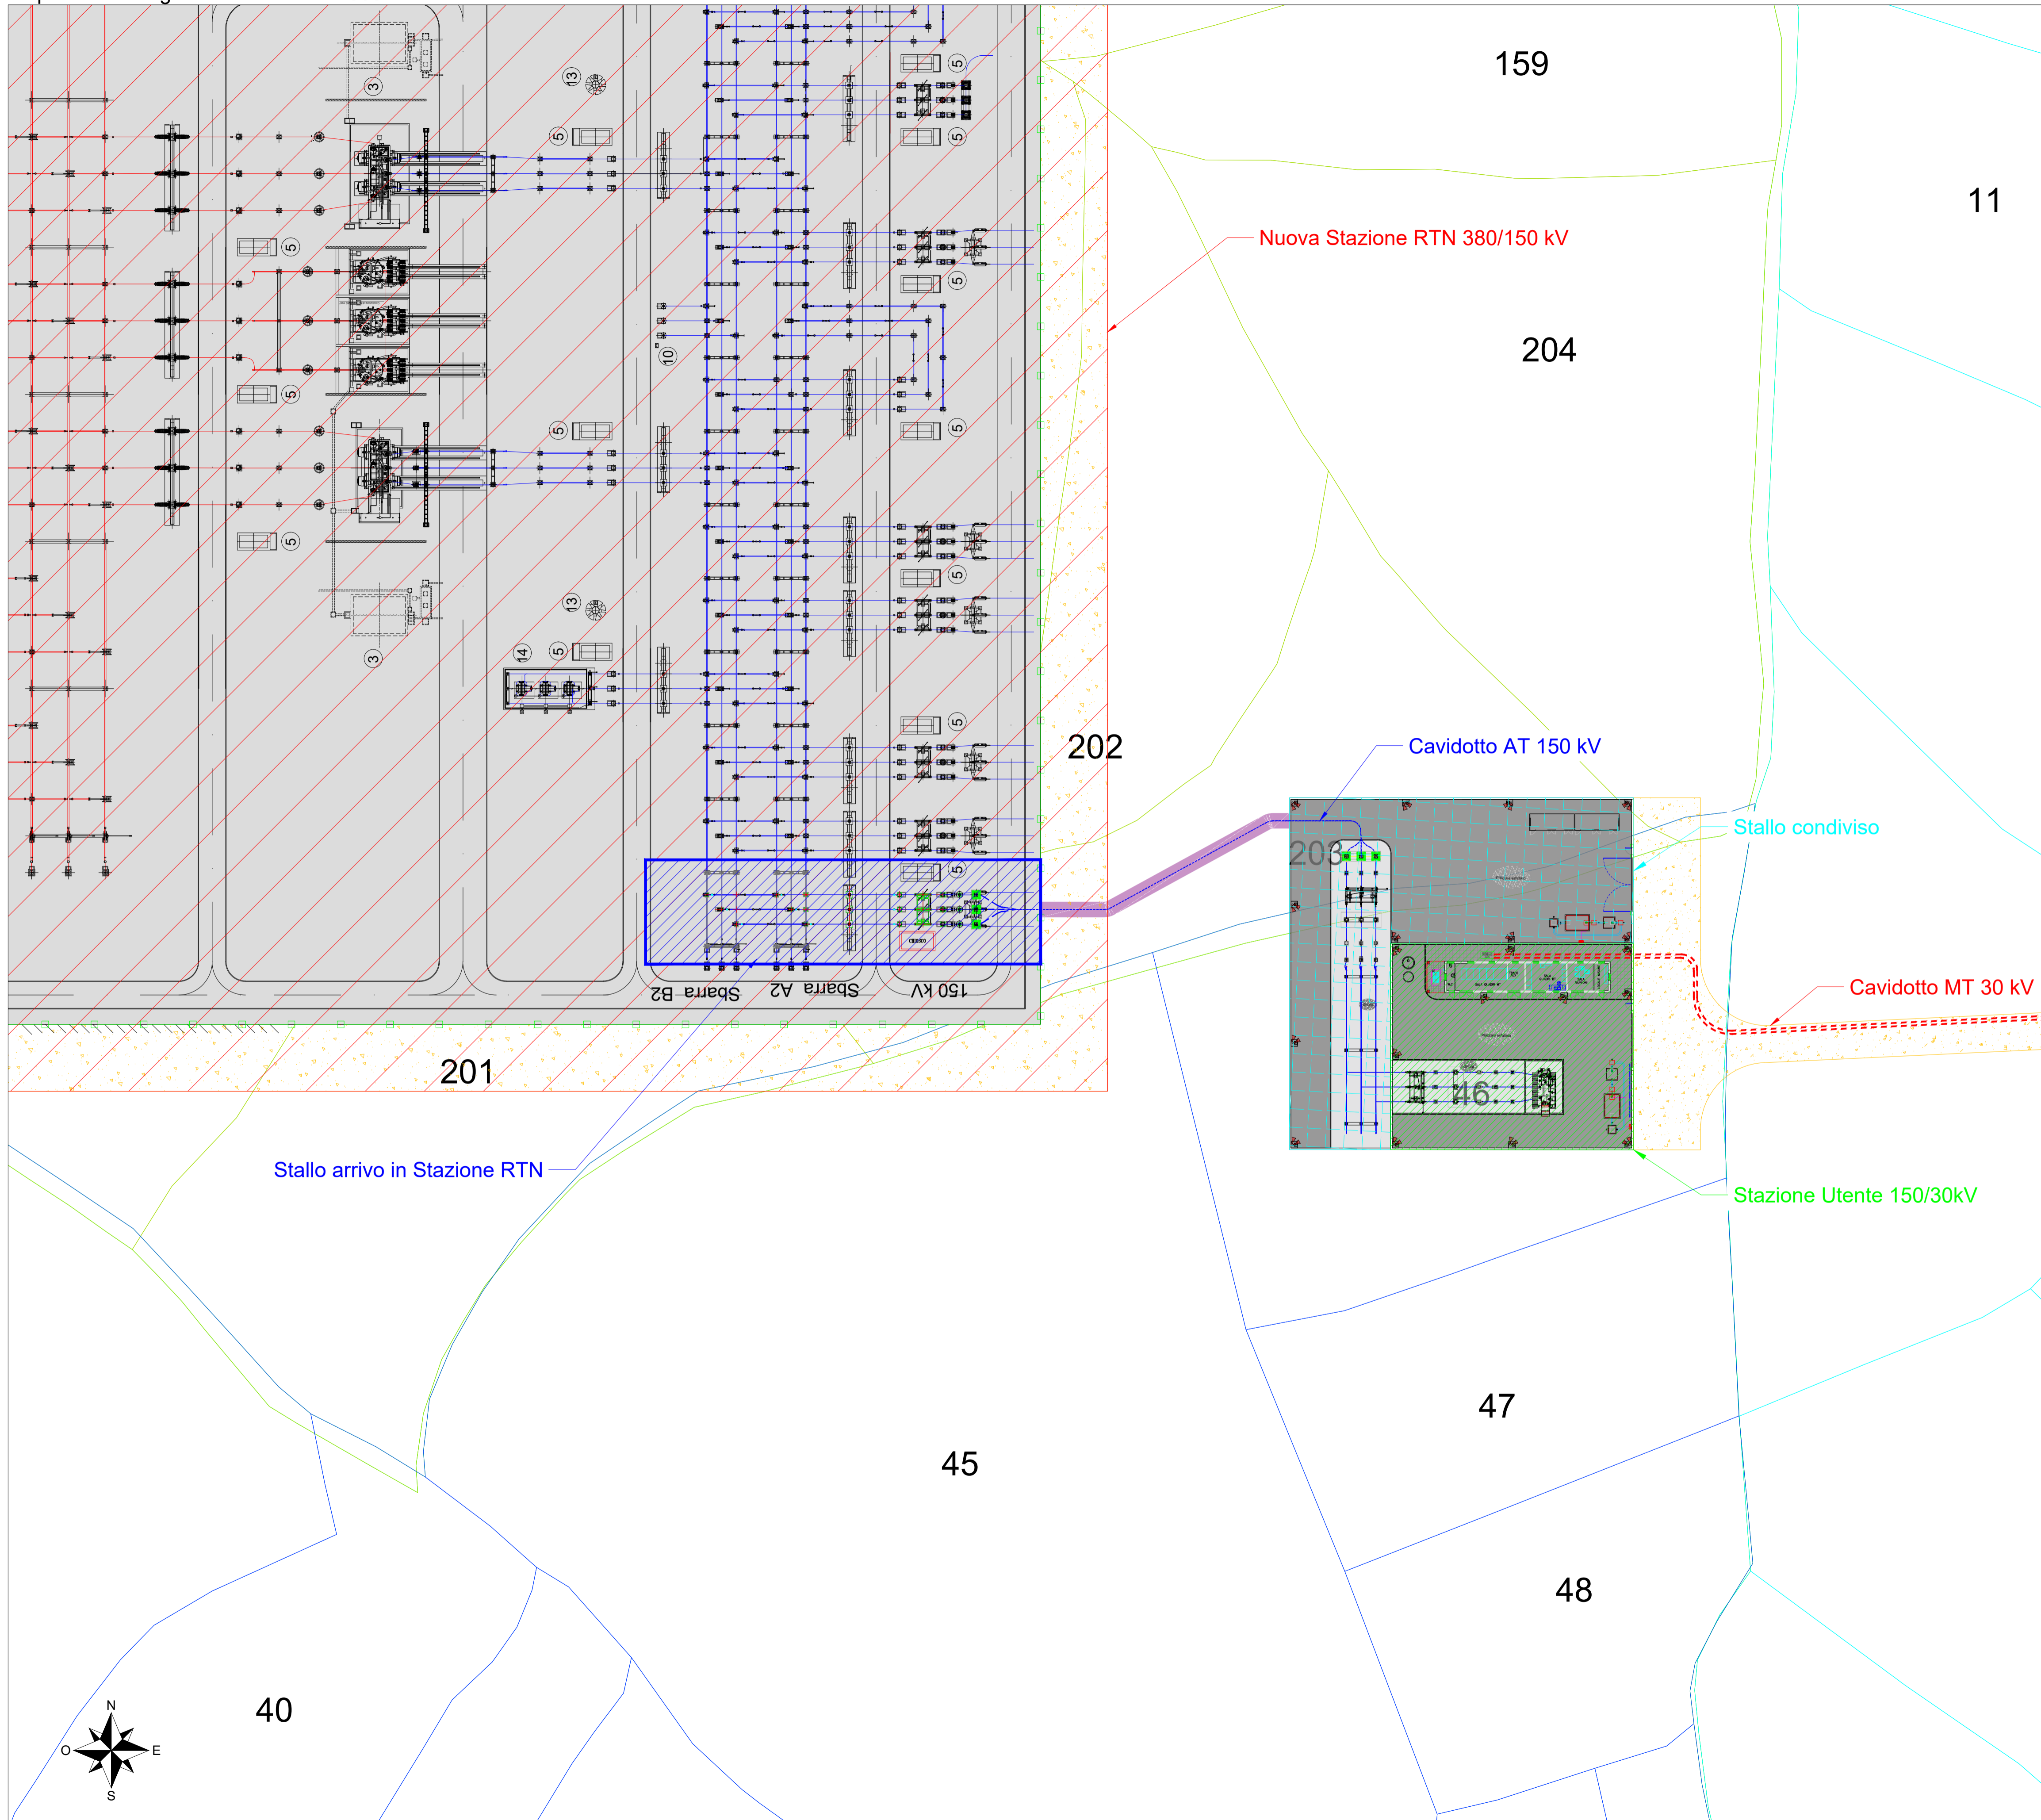

LEGENDA


- Cavidotto MT 30kV
- Cavidotto AT 150kV
- Nuova Stazione RTN 380/150 kV
- Stazione Utente 150/30kV
- Stallo condiviso
- Strada di accesso di nuova realizzazione
- Fascia di rispetto cavidotto AT 150 kV (DPA): 2,3 m per lato

LEGENDA - Fogli catastali

- Foglio 17 - Comune di Sanluri (SU)
- Foglio 22 - Comune di Sanluri (SU)
- Foglio 5 - Comune di Furtei (SU)

COMMITTENTE  
 ENGIE TREXENTA SRL  
 P.Iva: 12367510968  
 Via Chiese 72, Milano 20126

STUDIO DI PROGETTAZIONE  
 SCM Ingegneria S.r.l.  
 Via C. del Croix, 55 - 72022 - Latiano (BR)

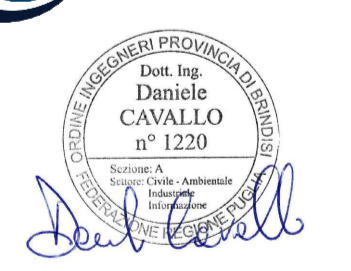

REV.	DATE	DESCRIPTION	BY	CHKD	APP.
0	Apr-23	EMESSO PER ITER AUTORIZZATIVO	CC	DC	PL

REVISIONS		APPROVED FOR CONSTRUCTION	
DWG. REV.	DATE	SIGNATURE	
ORDER N°		SUPPLIER	
CONTRACT N°		SUBPROJECT CODE:	
OBJECT: <b>Tav.13</b> <b>Identificazione su catastale delle fasce di rispetto del cavidotto AT 150 kV</b>		THIS DWG. SUPERSEDED BY	SCALE
		THIS DWG. SUPERSEDES	1:1000
THIS DRAWING IS THE PROPERTY OF ENGIE TREXENTA SRL AND IS LOANED WITH-OUT CONSIDERATION OTHER THAN THE BORROWER'S AGREEMENT THAT IT SHALL NOT BE REPRODUCED COPIED LENT OR DISPOSED OF DIRECTLY OR INDIRECTLY, NOR USED FOR ANY PURPOSE OTHER THAN THAT FOR WHICH IT IS SPECIFICALLY FURNISHED THE APPARATUS SHOWN IN THE DRAWING IS COVERED BY PATENTS.		FWI DWG N°	REV.
CAD FILE NAME:		SHEET	OF
			A1