


LEGENDA / LÉGENDE

Table with 2 columns: Equipment Code (e.g., QGBT, UPS, BATT., QMT1, QMT2, TRAF01, TRAF02, PLC QMT) and Description in Italian and French.

DOCUMENTI DI RIFERIMENTO/DOCUMENTS DE RÉFÉRENCE






N. DIS. / TITOLO / TITRE

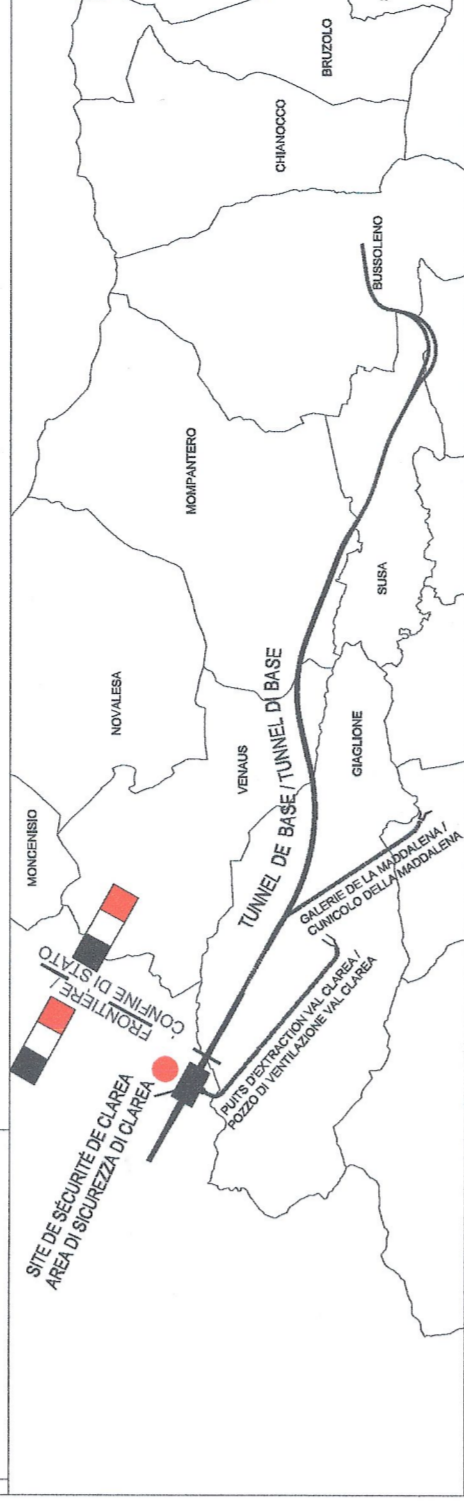

LIAISON LYON - TURIN / COLLEGAMENTO TORINO - LIONE

Partie commune franco-italienne / Sezione transfrontaliera

Caverna tecnica Clarea / Planimetria E-1 livello +0.65 / Cabina MT/BT "Smistamento" Scala 1:50

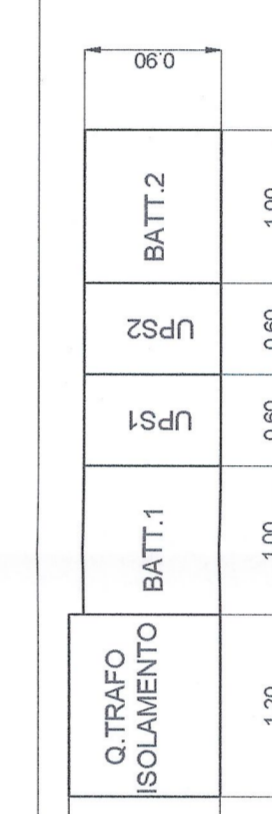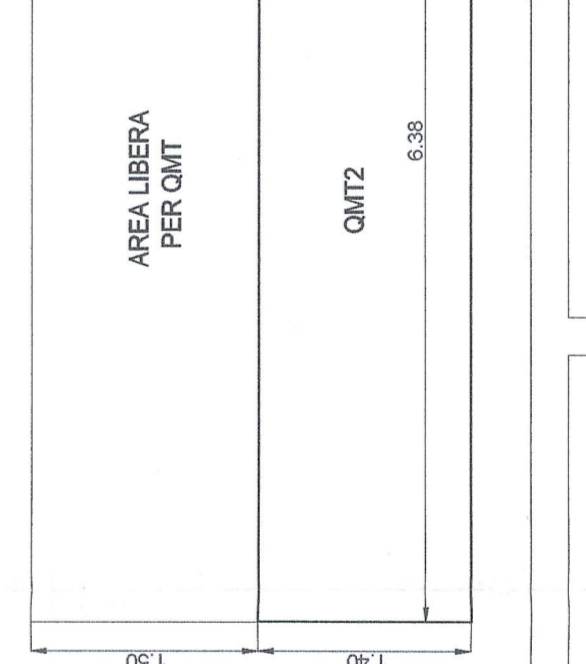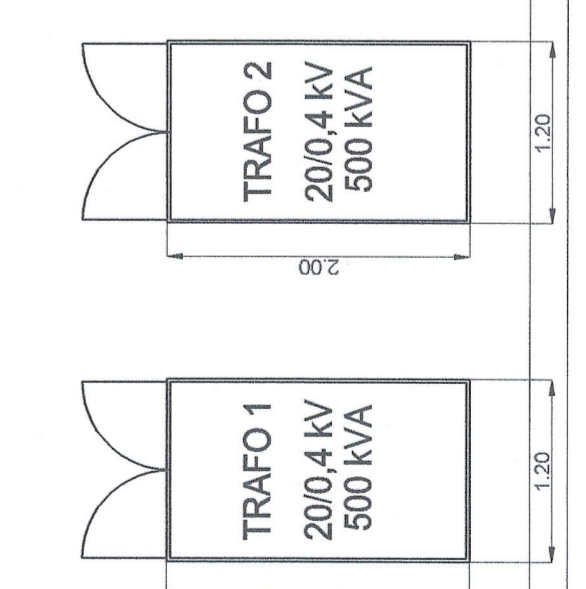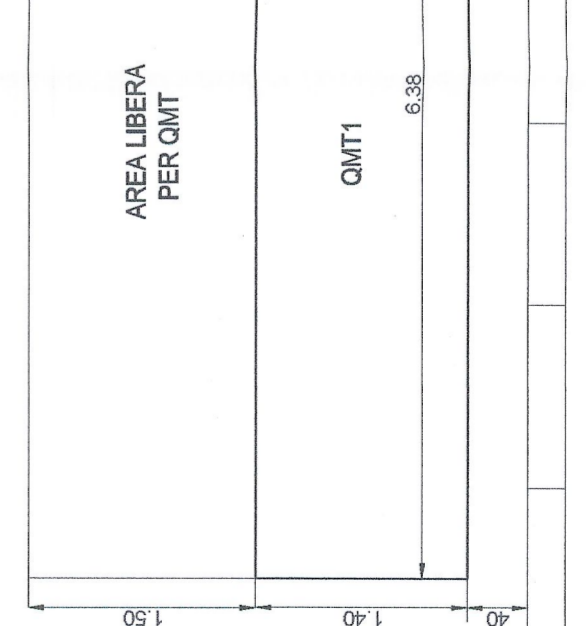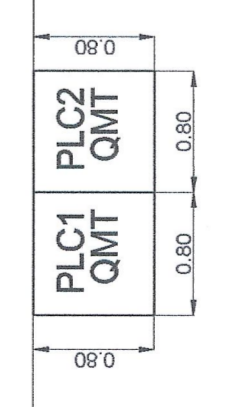

PK 47+997.7


FRANCIA

BP/MI






Caverna tecnica Clarea / Planimetria E-1 livello +0.65 / VUE EN PLAN E-1 NIVEAU +0.65

BD/MP

PLANIMETRIA E-1 LIVELLO +0.65 / VUE EN PLAN E-1 NIVEAU +0.65

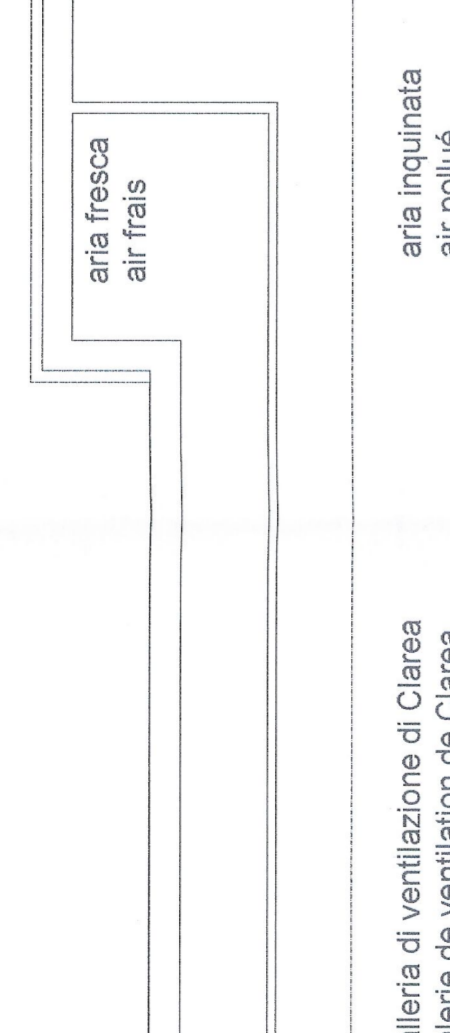


Caverna tecnica Clarea / Planimetria E-1 livello +0.65 / Cabina MT/BT "Smistamento" Scala 1:50

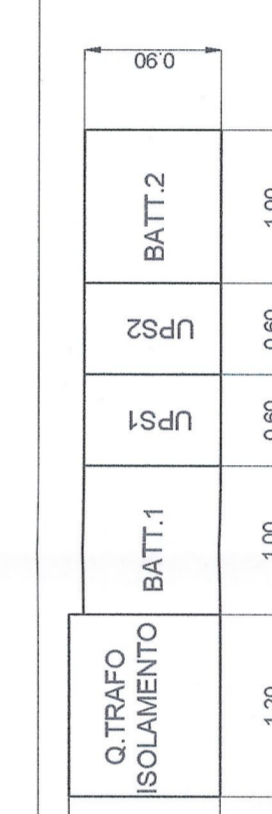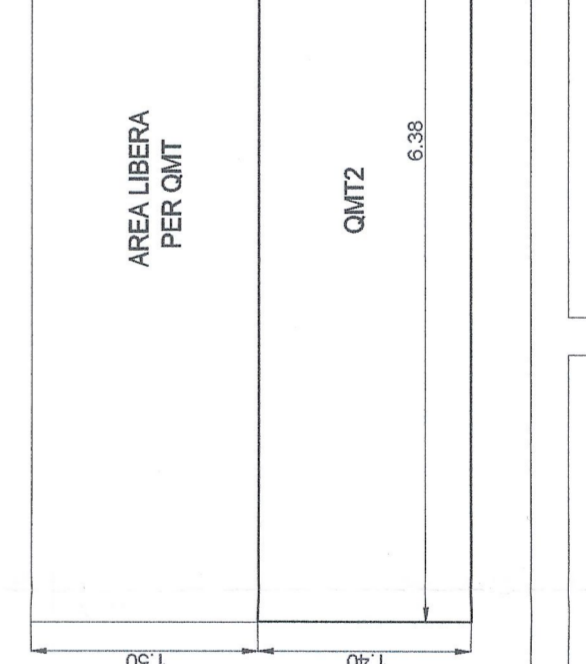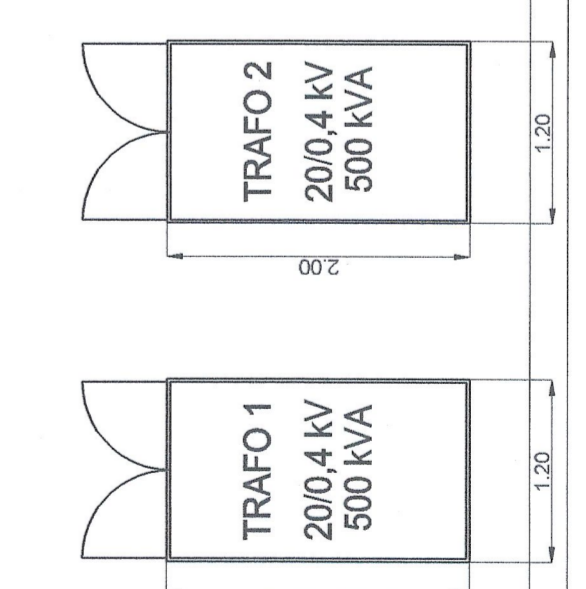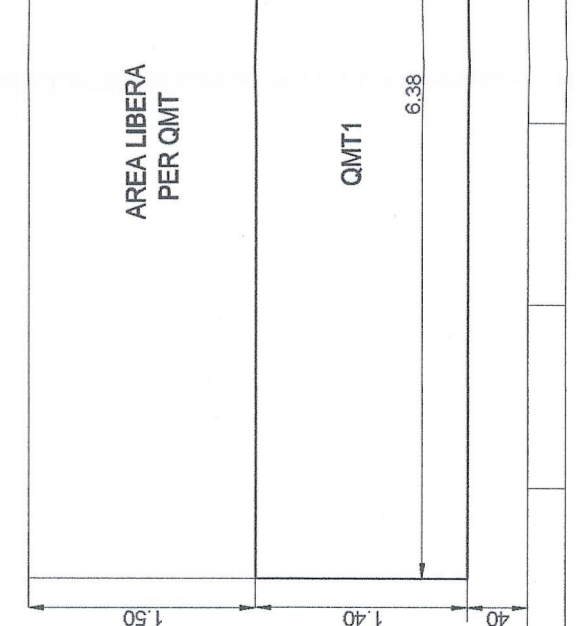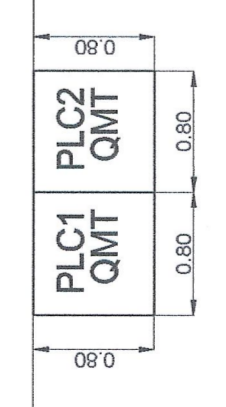

PK 47+997.7



Information text including contact details for GTF Lyon Turin Ferroviaire and the project name: LTF line - 1001 Avenue de la Bourse...

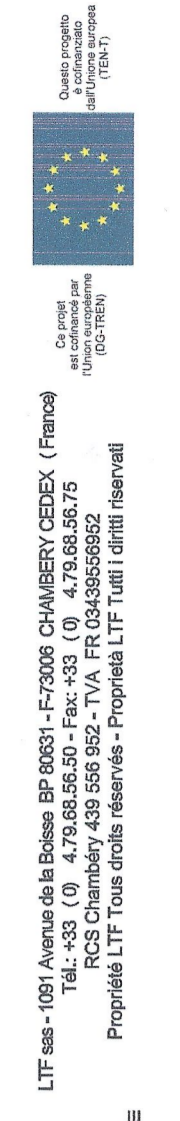

Professional information text: DOTT. ING. FISSO MARCO... ISCRITTO ALL'ALBO PROFESSIONALE COLM. 12992...

Scale information table: INGRESSO QED / USUREZZA QED, INGRESSO QED / USUREZZA QED, INGRESSO QED / USUREZZA QED, INGRESSO QED / USUREZZA QED.

Code Doc table with columns for document type and code.

Scale table: ECHELLE / ESCALA, 1:200 / 1:50.