
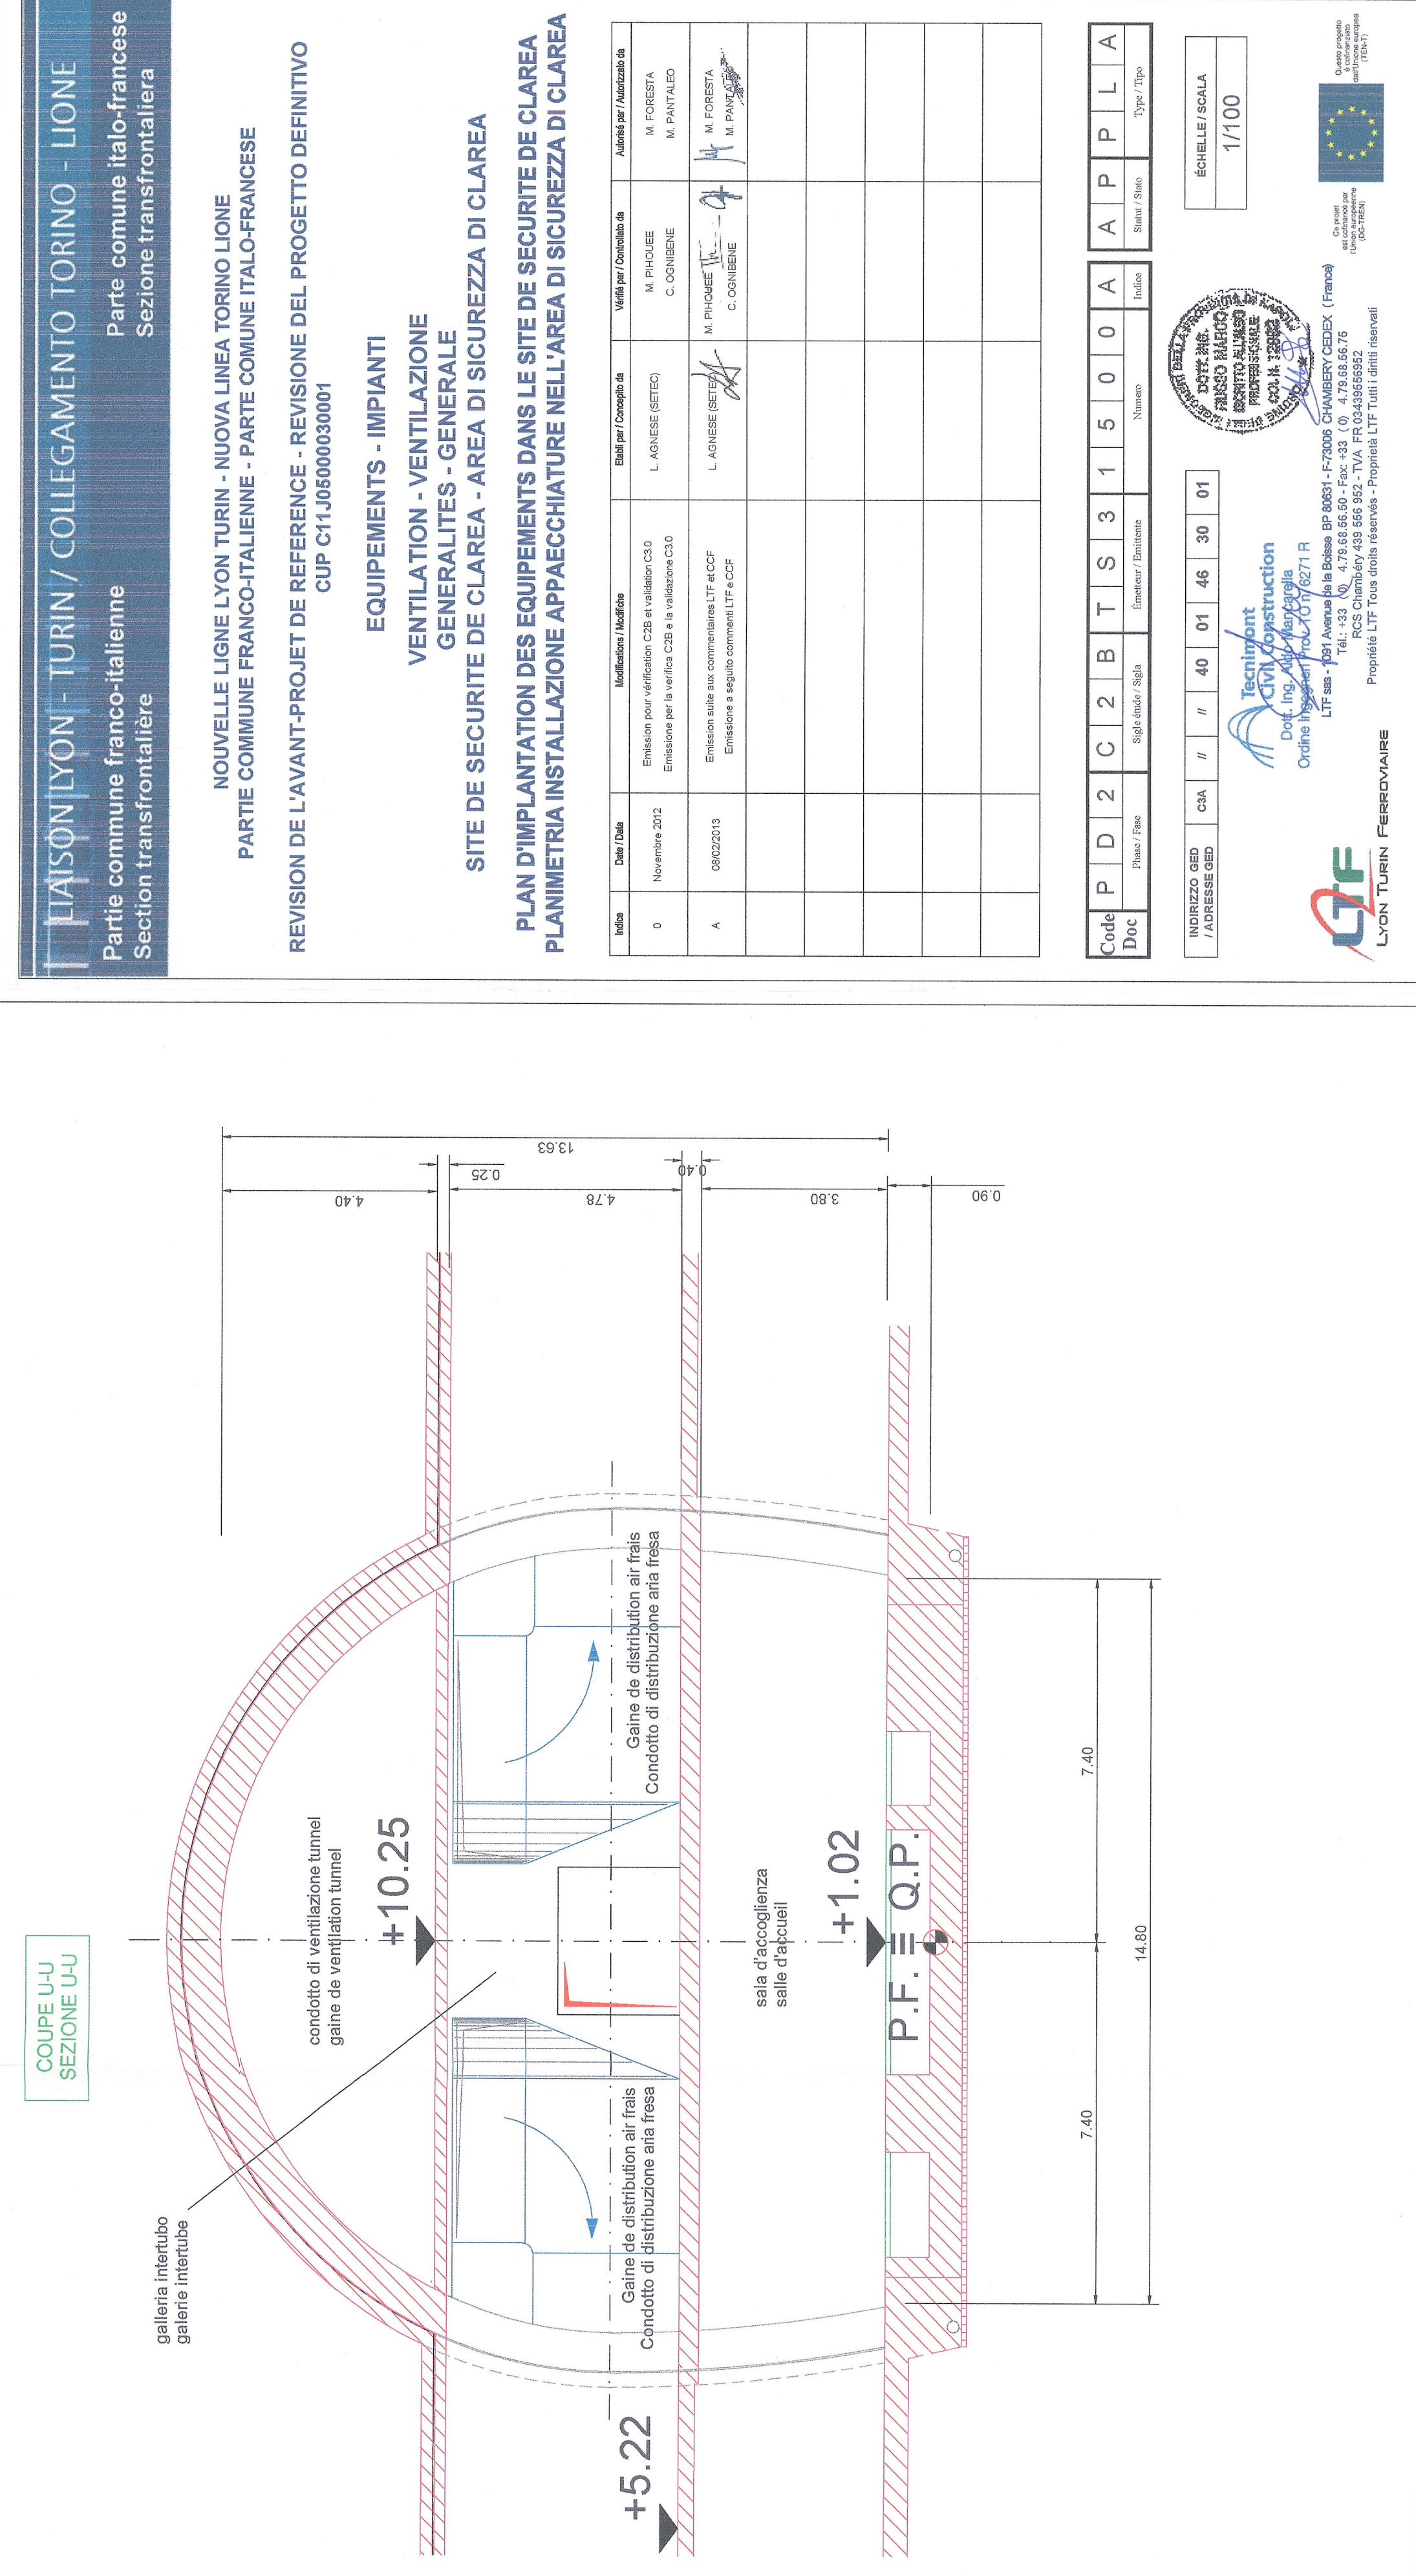
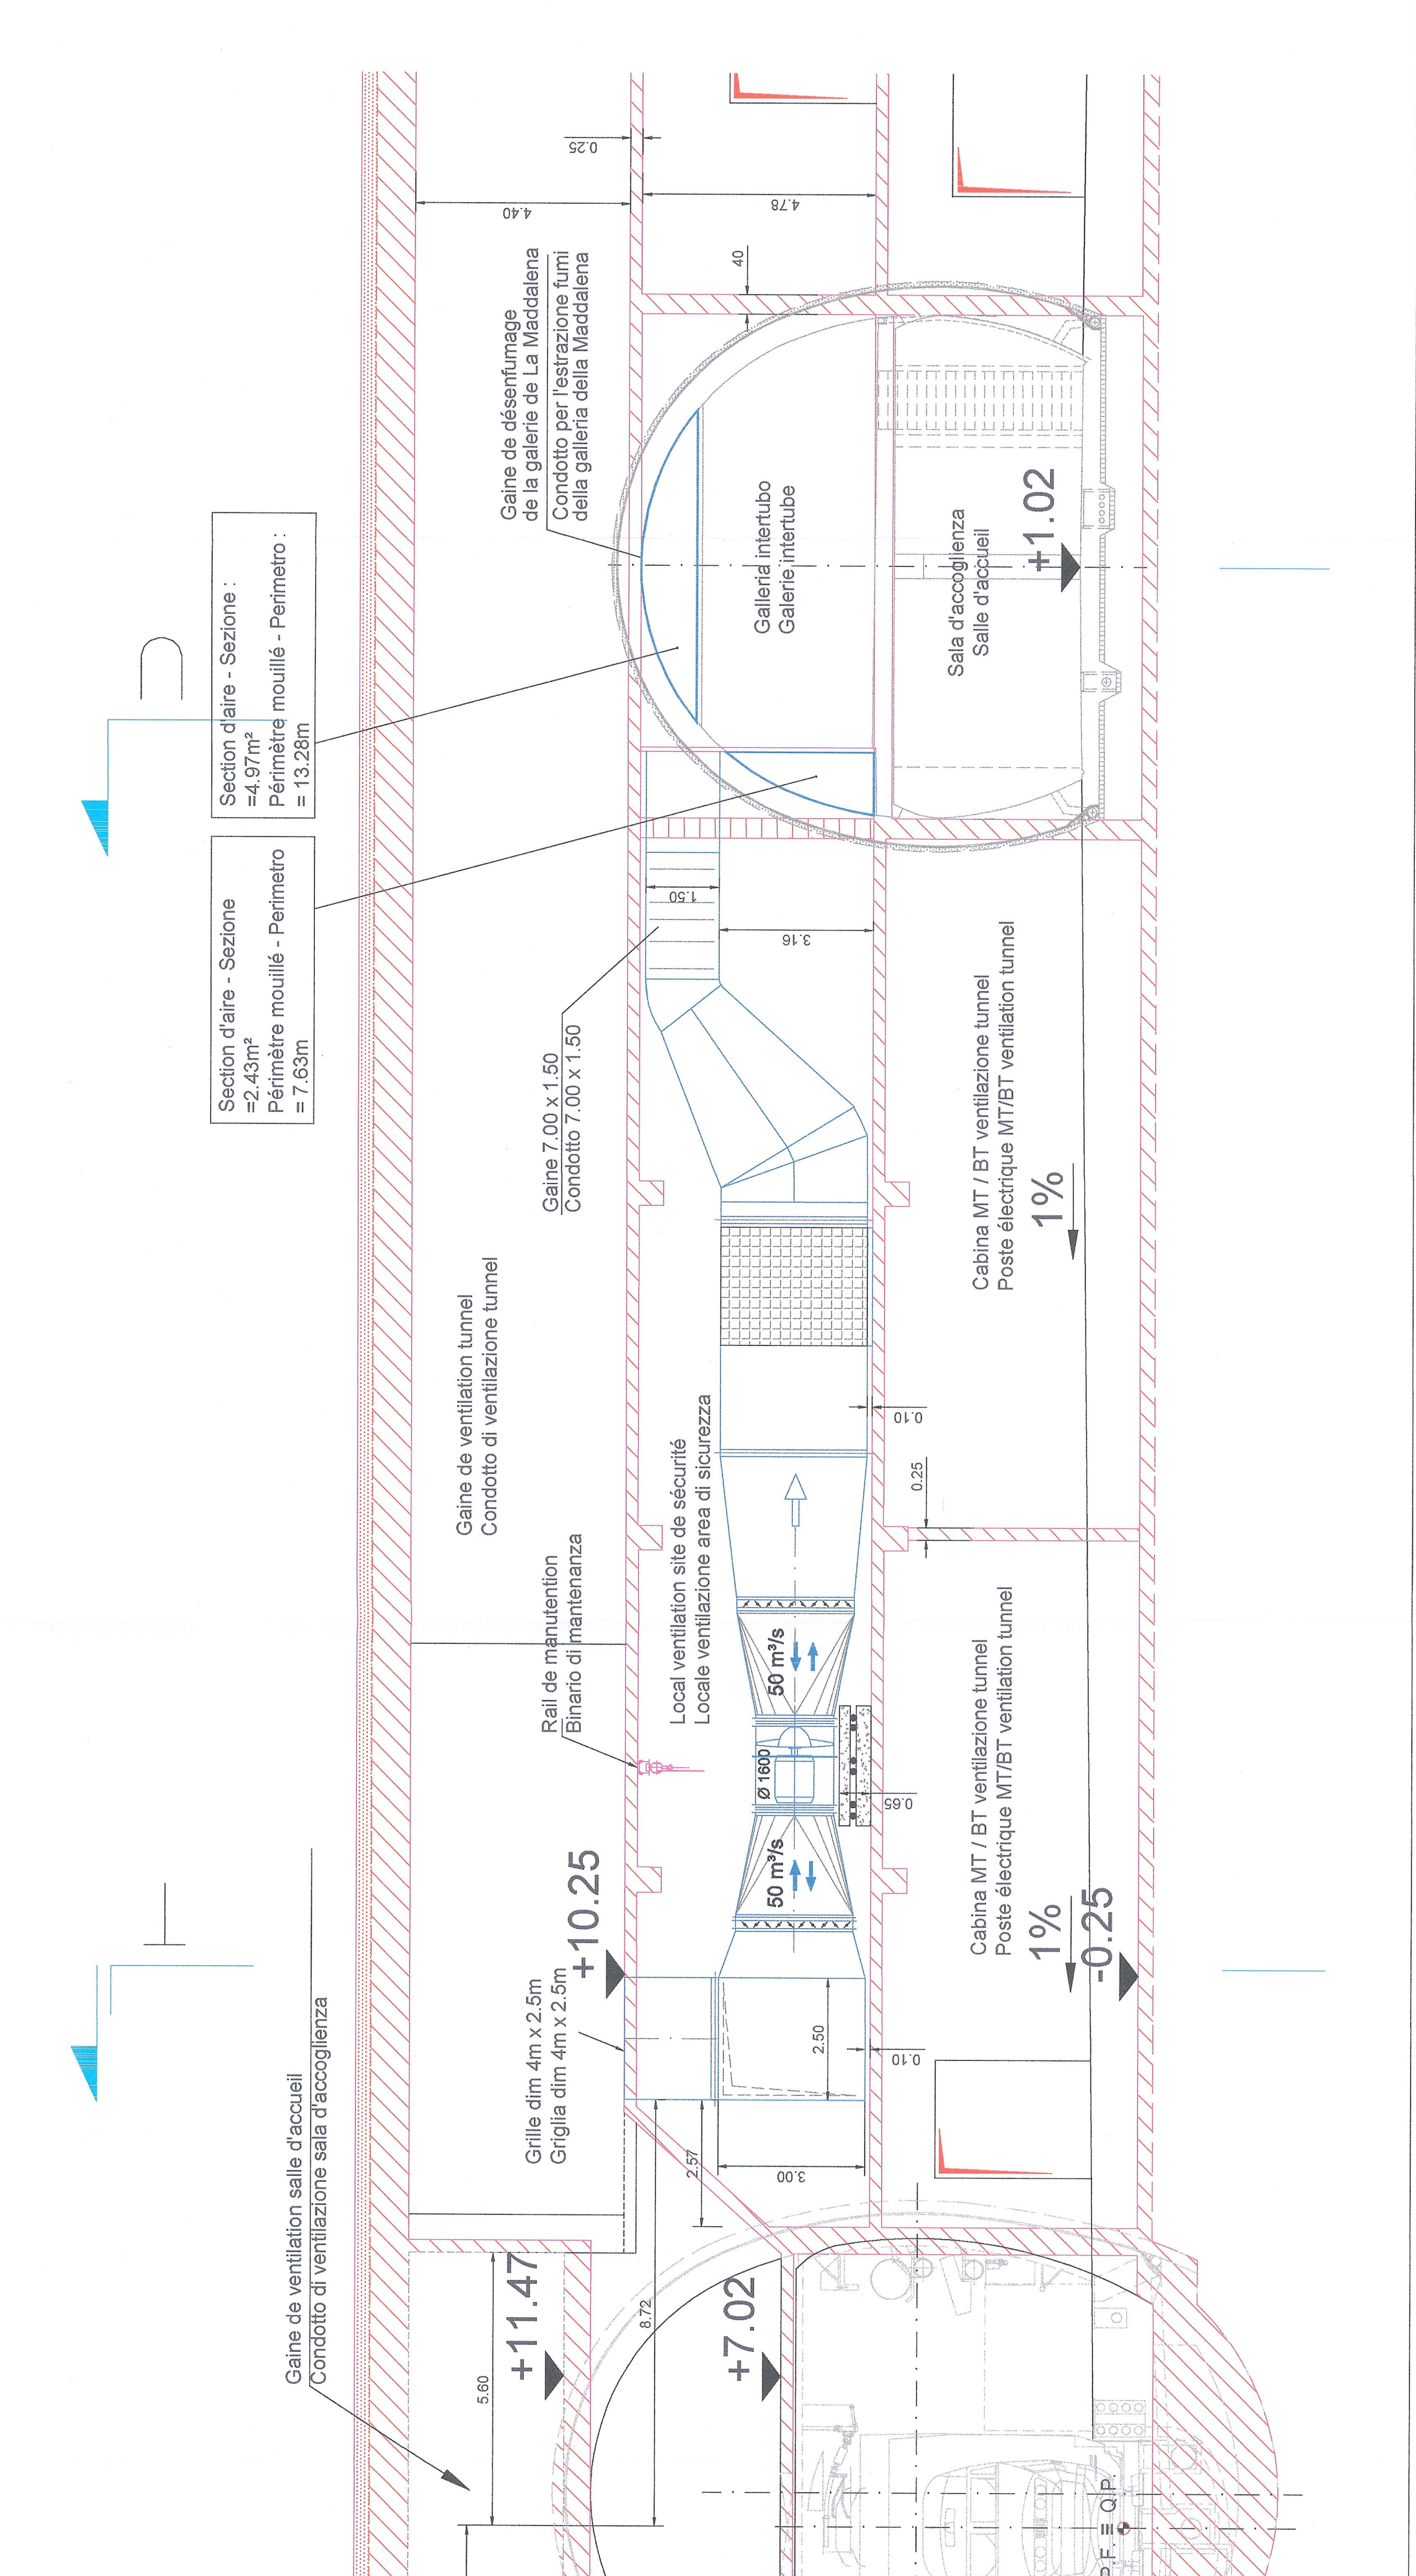


LAYOUT DI RIFERIMENTO / PLANS G.C. DE REFERENCE
 PD2_C3A_3703a06_26-46-10_01e03a05_Caverna tecnica_0.dwg

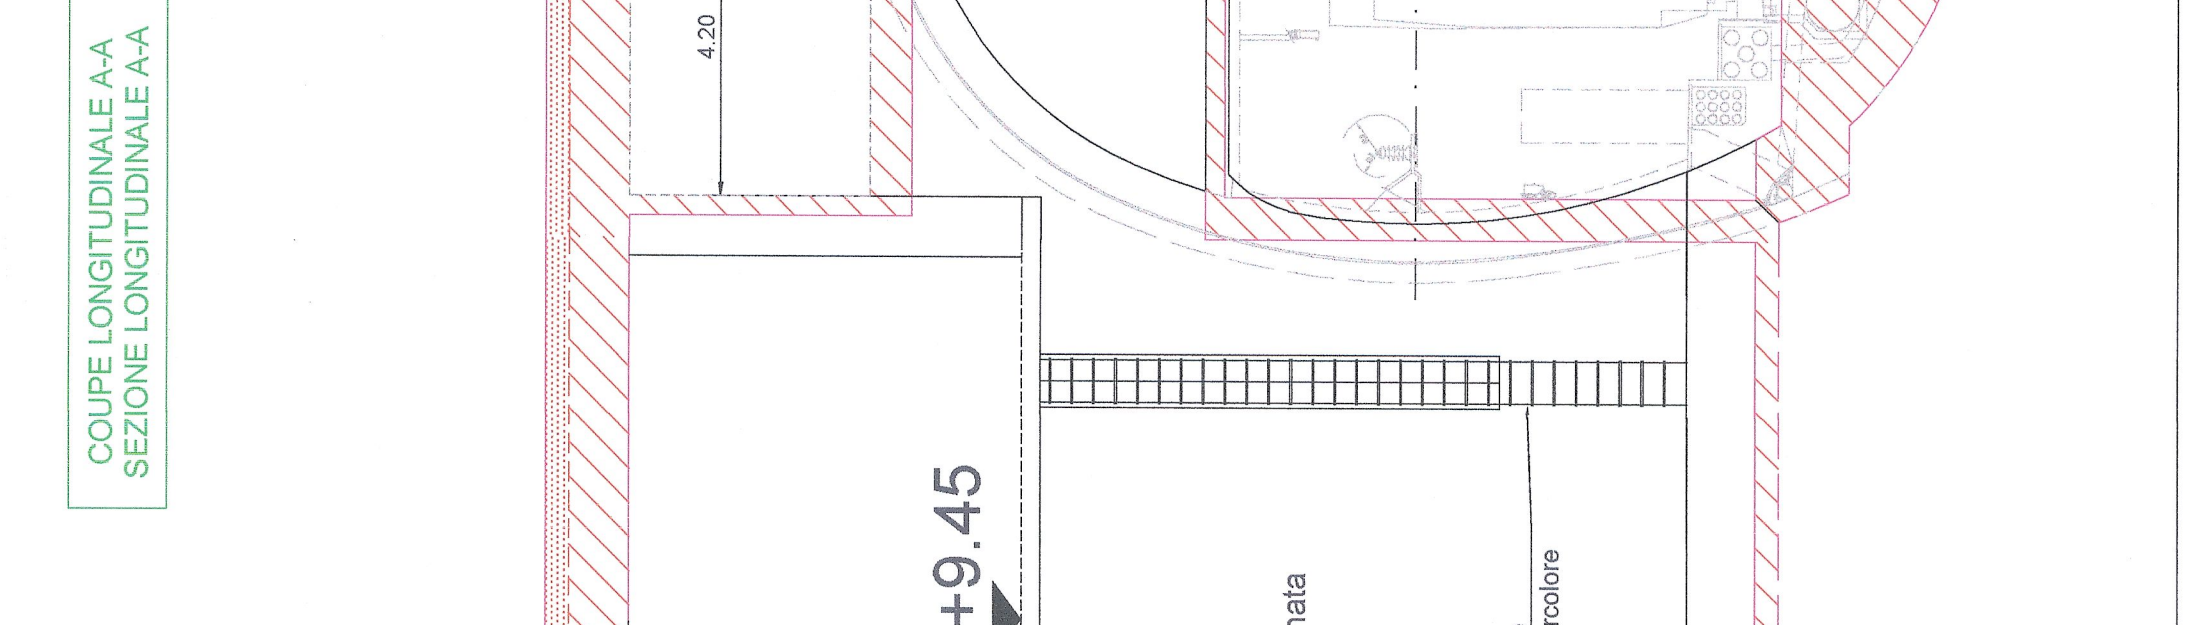

 Partie commune franco-italienne
 Sezione transfrontaliera

NOUVELLE LIGNE LYON TURIN - NOUVA LINEA TORINO LIONE
 PARTIE COMMUNE FRANCO-ITALIENNE - PARTE COMUNE ITALO-FRANCESE
 REVISIONE DE L'AVANT-PROJET DE REFERENCE - REVISIONE DEL PROGETTO DEFINITIVO
 CUP C11J0600030001



EQUIPEMENTS - IMPIANTI
 VENTILATION - VENTILAZIONE
 GENERALITES - GENERALE
 SITE DE SECURITE DE CLAREA - AREA DI SICUREZZA DI CLAREA
 PLAN D'IMPLANTATION DES EQUIPEMENTS DANS LE SITE DE SECURITE DE CLAREA
 PLANIMETRIA INSTALLAZIONE APPAECCHIATURE NELL'AREA DI SICUREZZA DI CLAREA


