



# Cabine di impianto - Cabina di utenza


PROSPETTO POSTERIORE

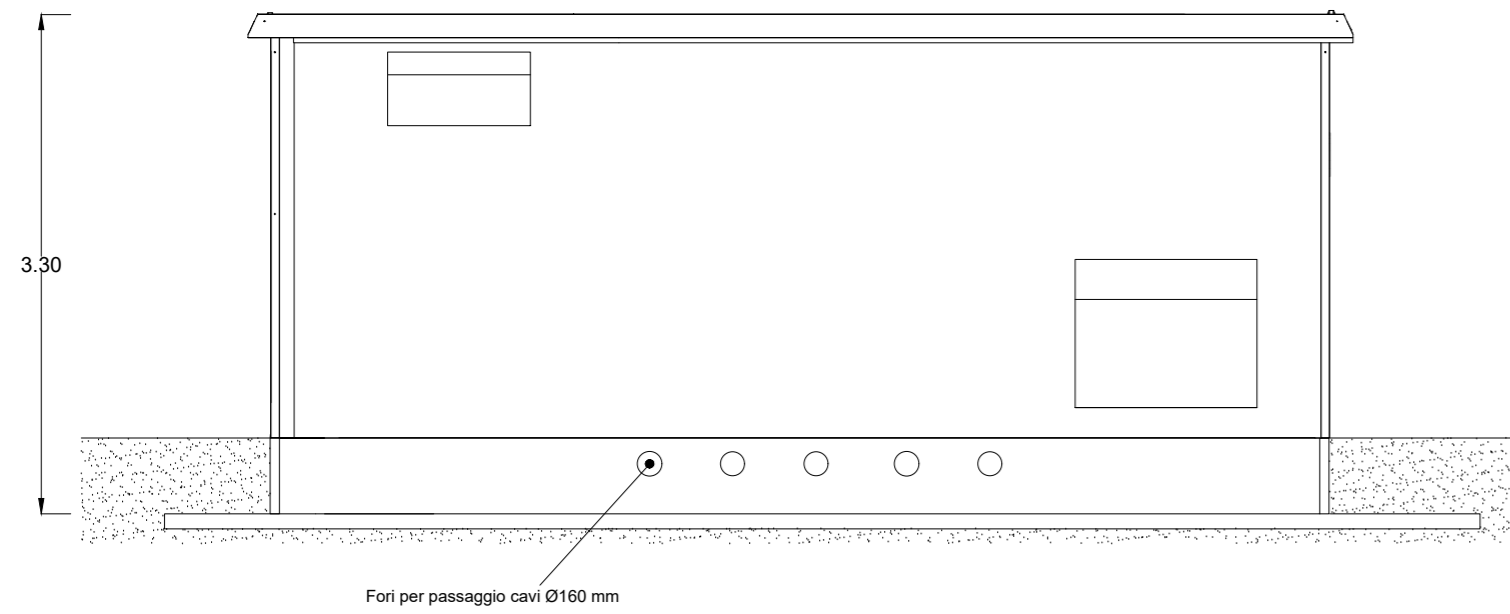


PROSPETTO FRONTALE

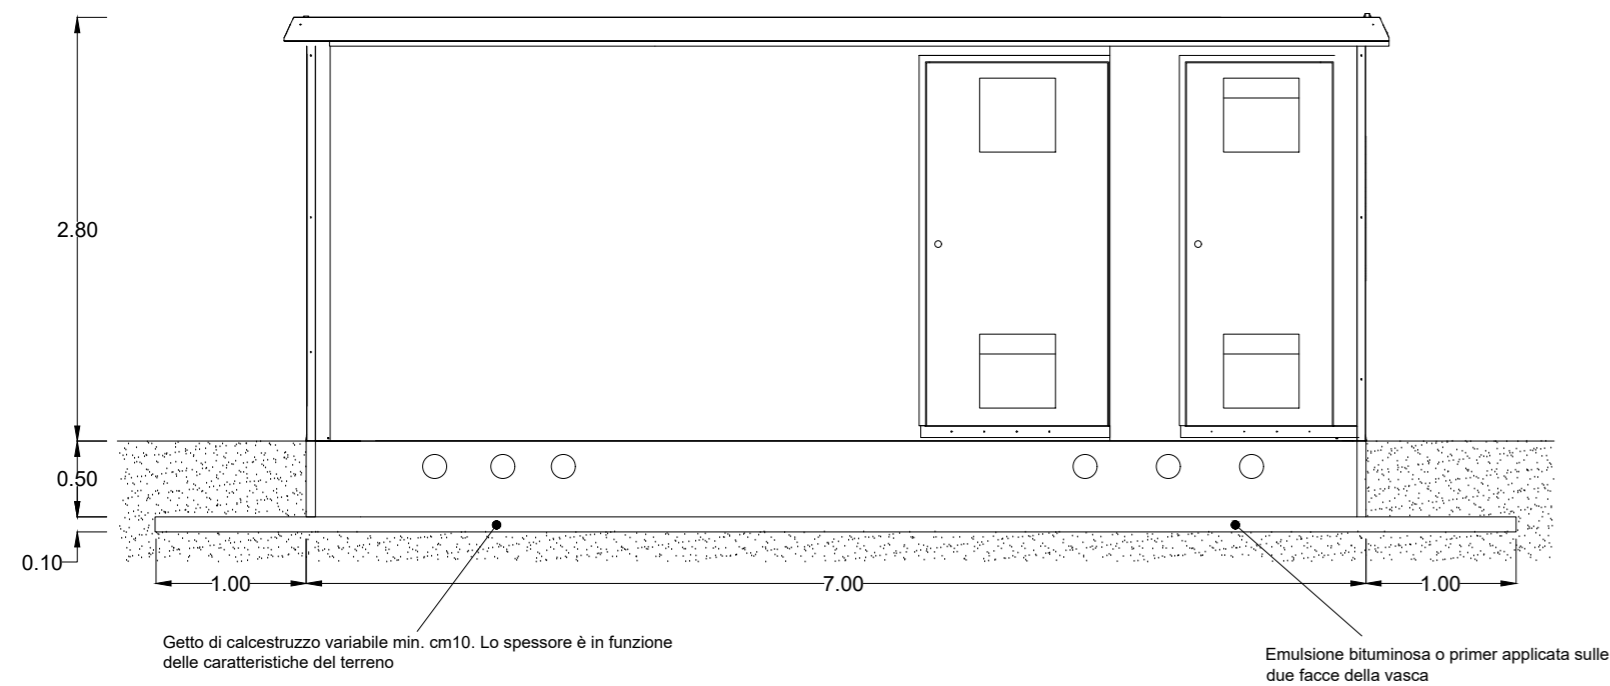

PROSPETTO LATERALE

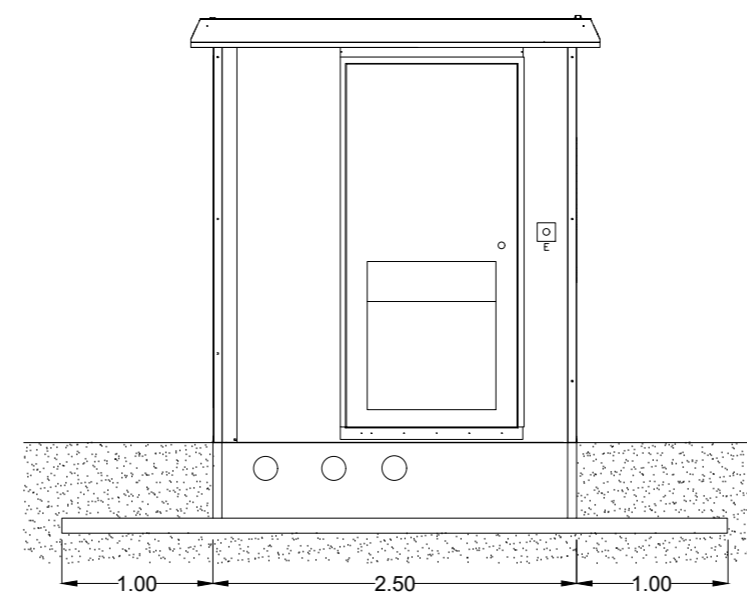

PIANTA DALL'ALTO

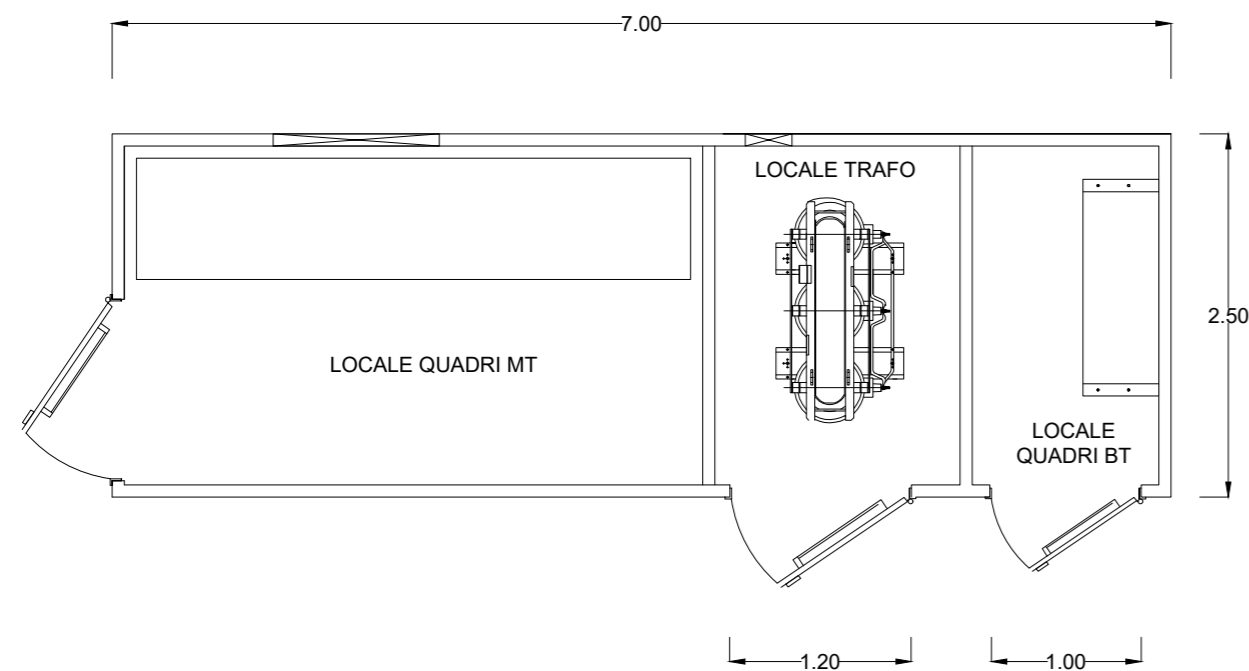

**NOTE**

Misure espresse in metri

00	26/01/2023	Emissione Definitiva	A.Fata		
			M.Buongiorno	M.Gallina	V.Bretti
REV.	DATE	DESCRIPTION	PREPARED	CHECKED	APPROVED
		PROJECT: Portonovo FV (15534)			
		FILE NAME: GRE.EEC.D.21.IT.P.15534.00.017.00_CABINE DI IMPIANTO DI UTENZA - CABINA UTENTE.DWG			
Engineering & Construction <b>GRE VALIDATION</b>		CLASSIFICATION: Company	FORMAT: A2	SCALE: 1:50	PLOT SCALE: 1:1
VALIDATED BY: PE EGP		UTILIZATION SCOPE: Basic Design	TITLE: Cabine di impianto di utenza - Cabina utente		
VERIFIED BY: Discipline EGP		GRE CODE			
COLLABORATORS		GROUP: GRE	FUNCTION: EEC	TYPE: D	ISSUER: 2
		COUNTRY: I	TEC: T	PLANT: P	SYSTEM: 1
