



WTG	Coordinate WGS84 F33N	
	Est (m)	Nord (m)
01	561614	4581073
02	561009	4581446
03	560531	4581856
04	559824	4581149
05	559051	4580901
06	558845	4581567
07	557554	4582547
08	557520	4583733
09	558084	4584031
10	558090	4584866
11	555737	4583928

LEGENDA	
	WTG 01-02-03-04-05-06-07-08-11
	WTG 09-10-11
	VIABILITÀ ESISTENTE DA ADEGUIARE
	CAVIDOTTO MT INTERABITO
	ATTRAVERSAMENTO TOC
	NUOVA VIABILITÀ
	VIABILITÀ ESISTENTE DA ADEGUIARE

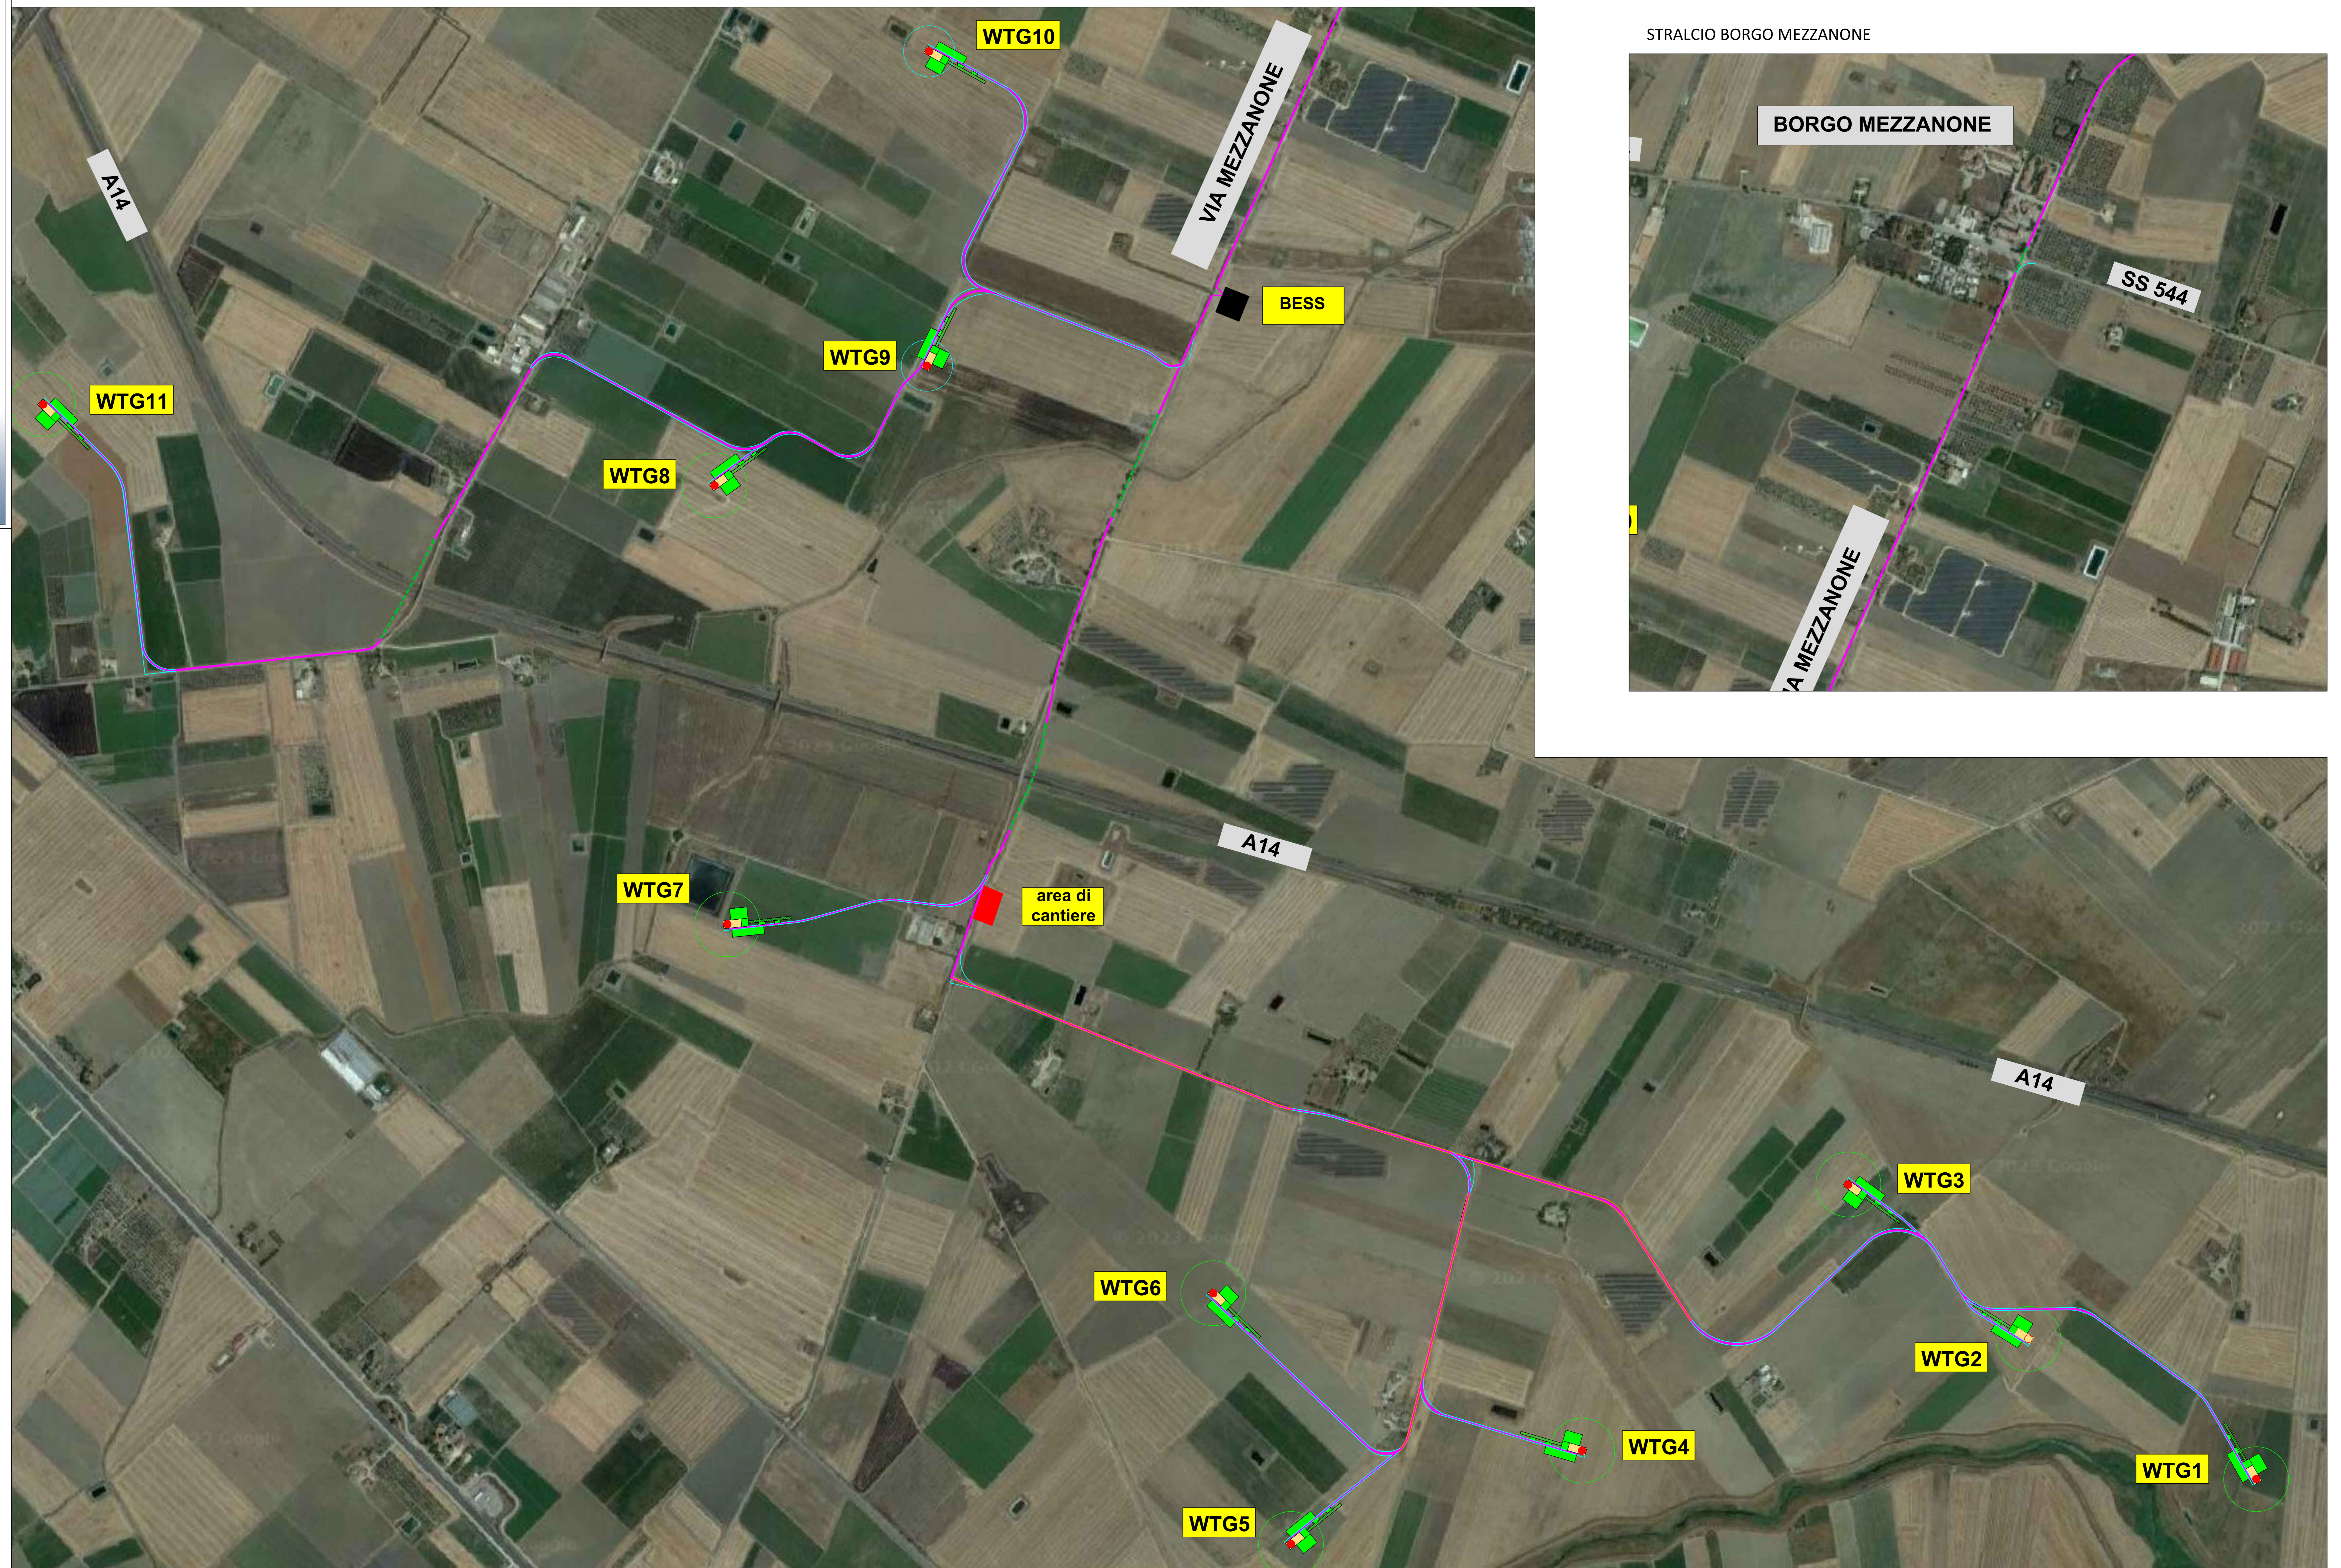

STRALCIO BORGO MEZZANONE

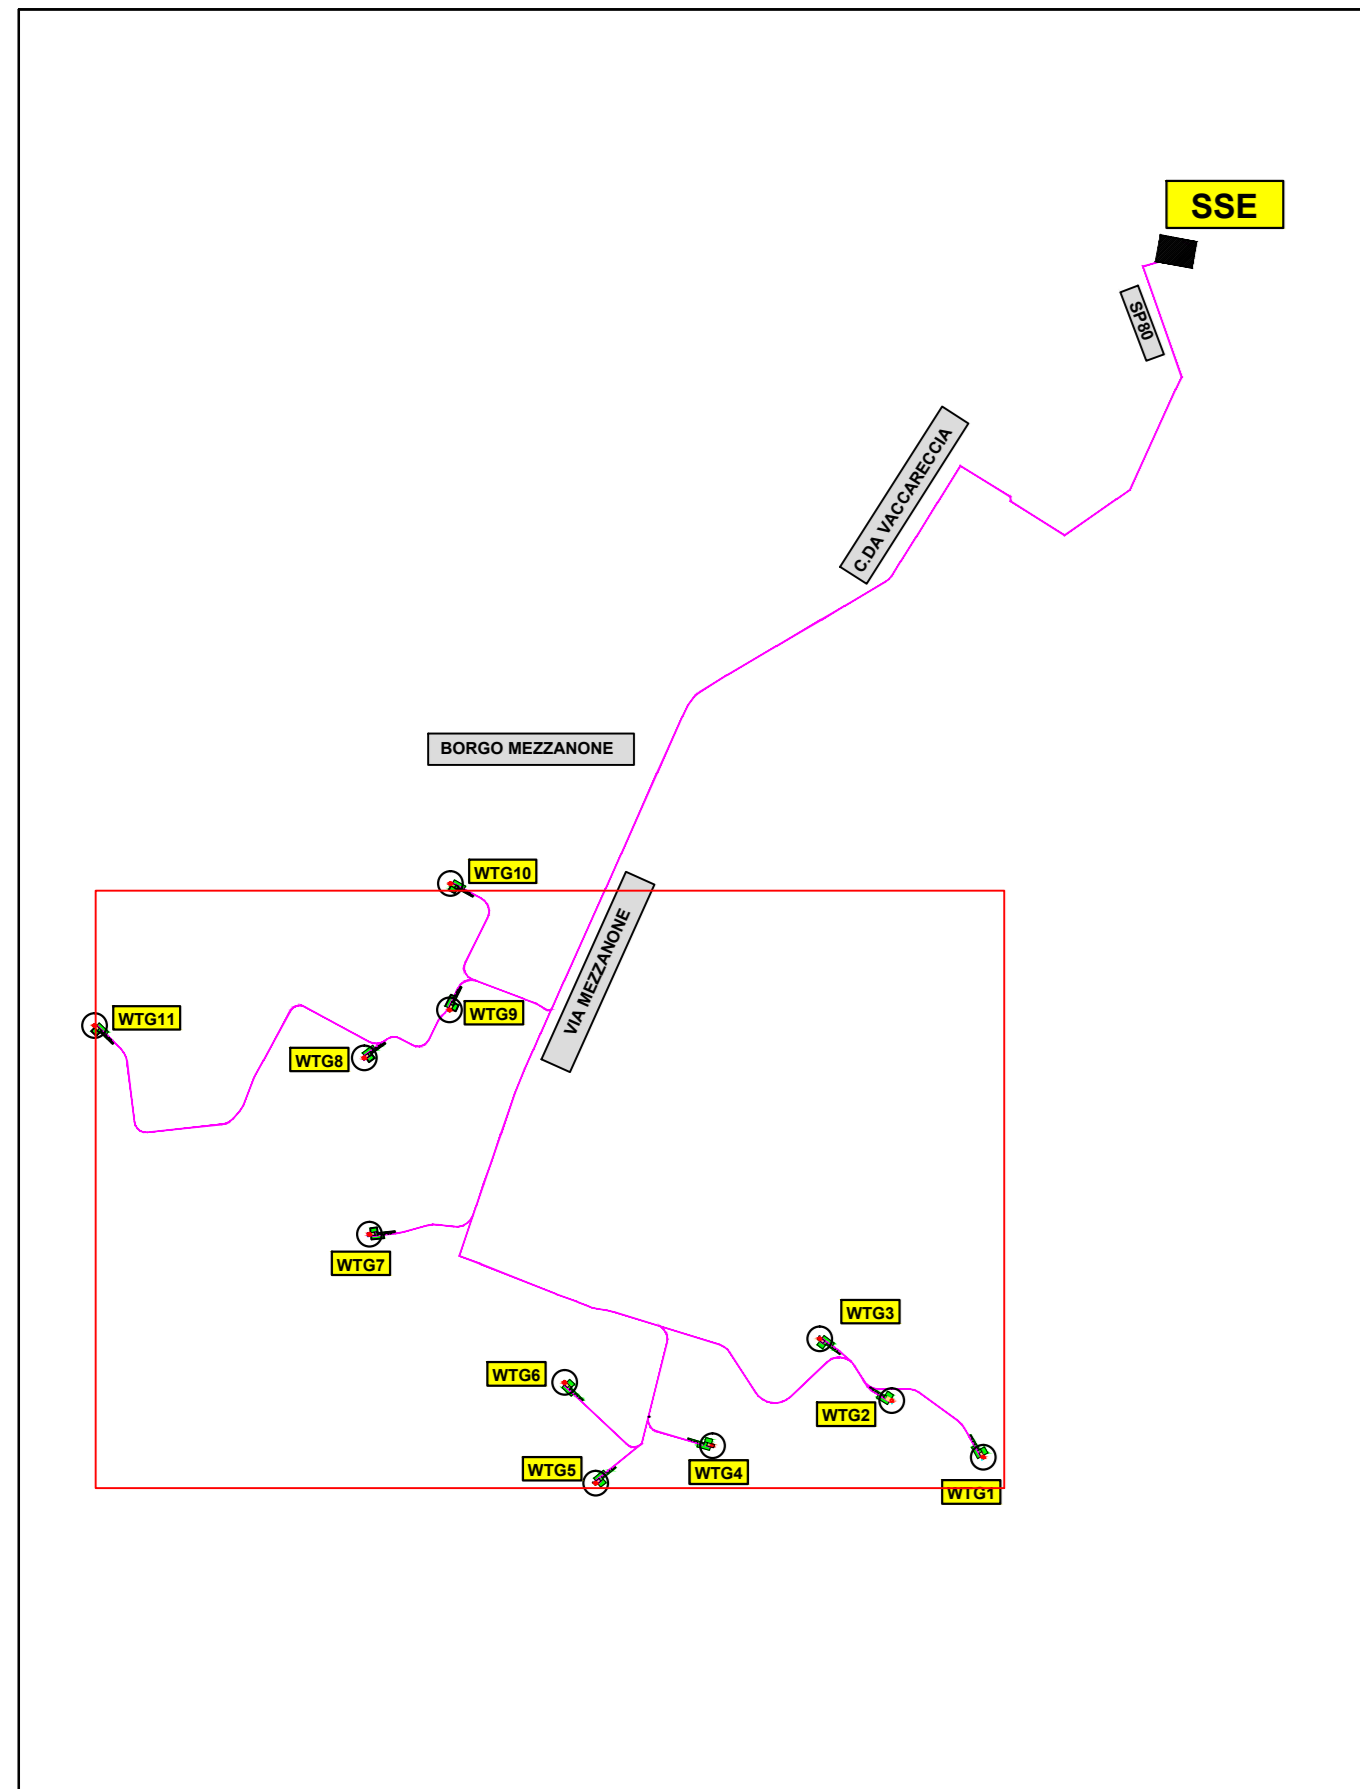