




PROSPETTO

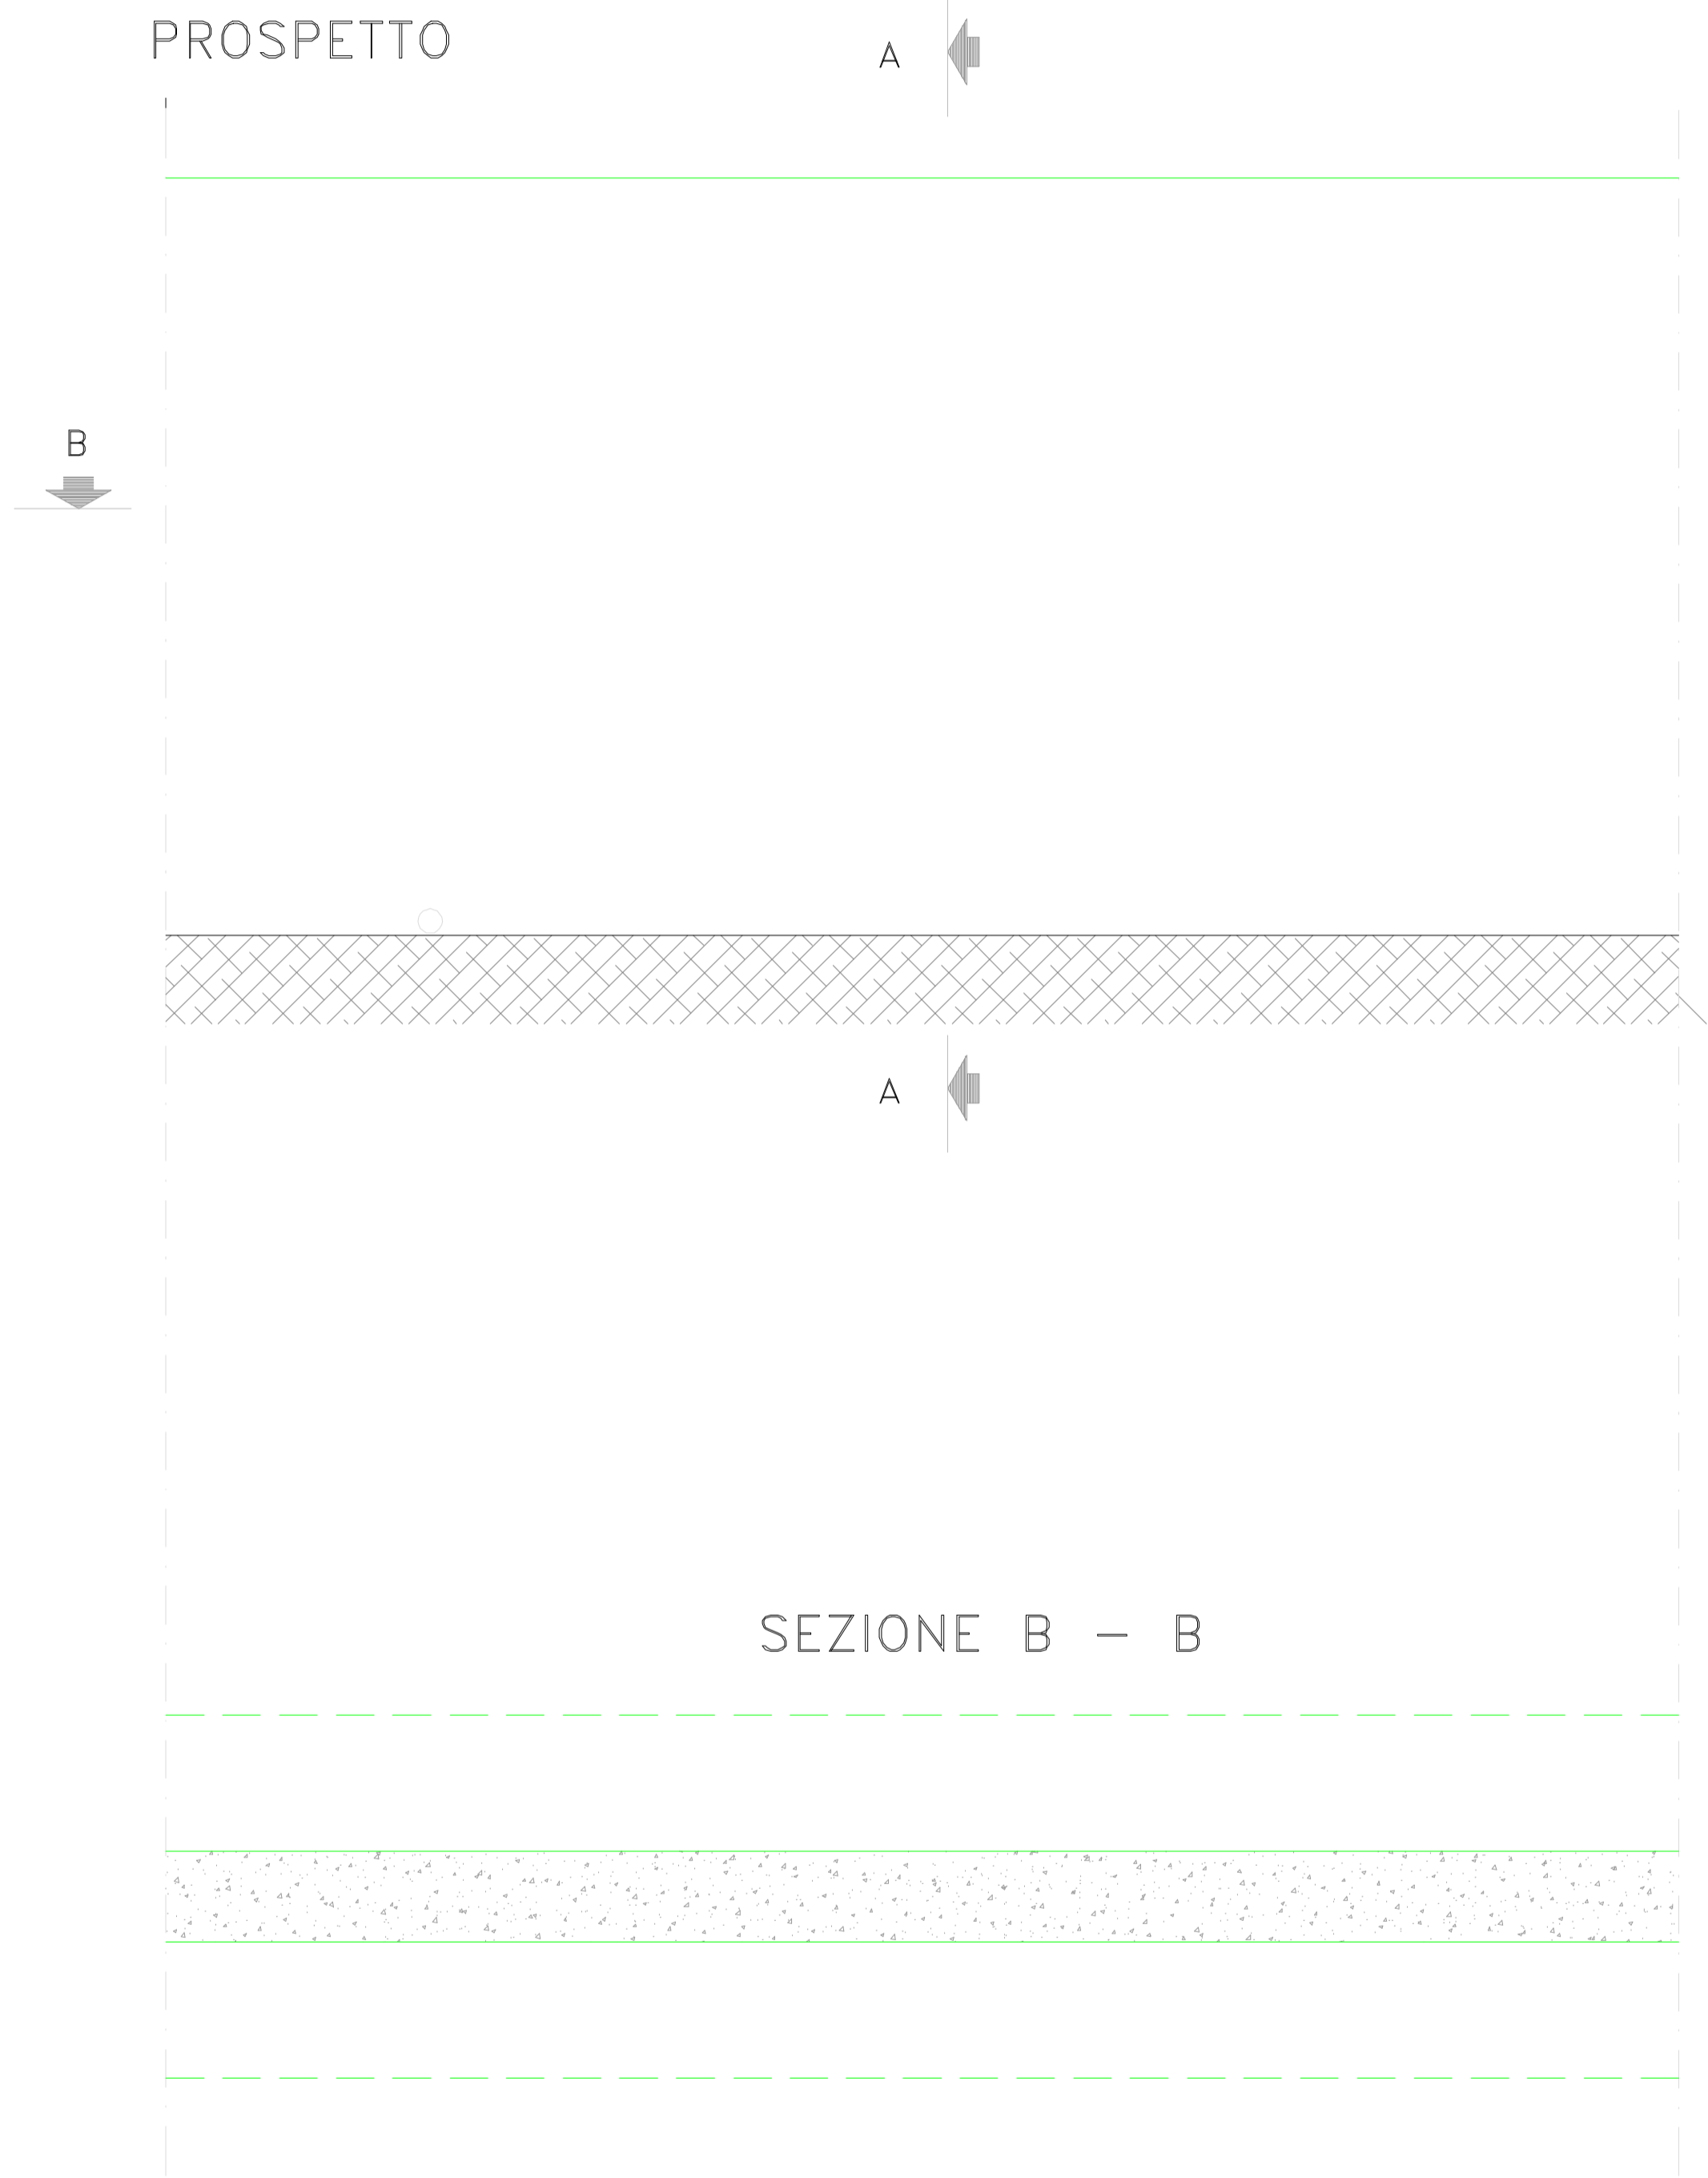



SEZIONE A-A

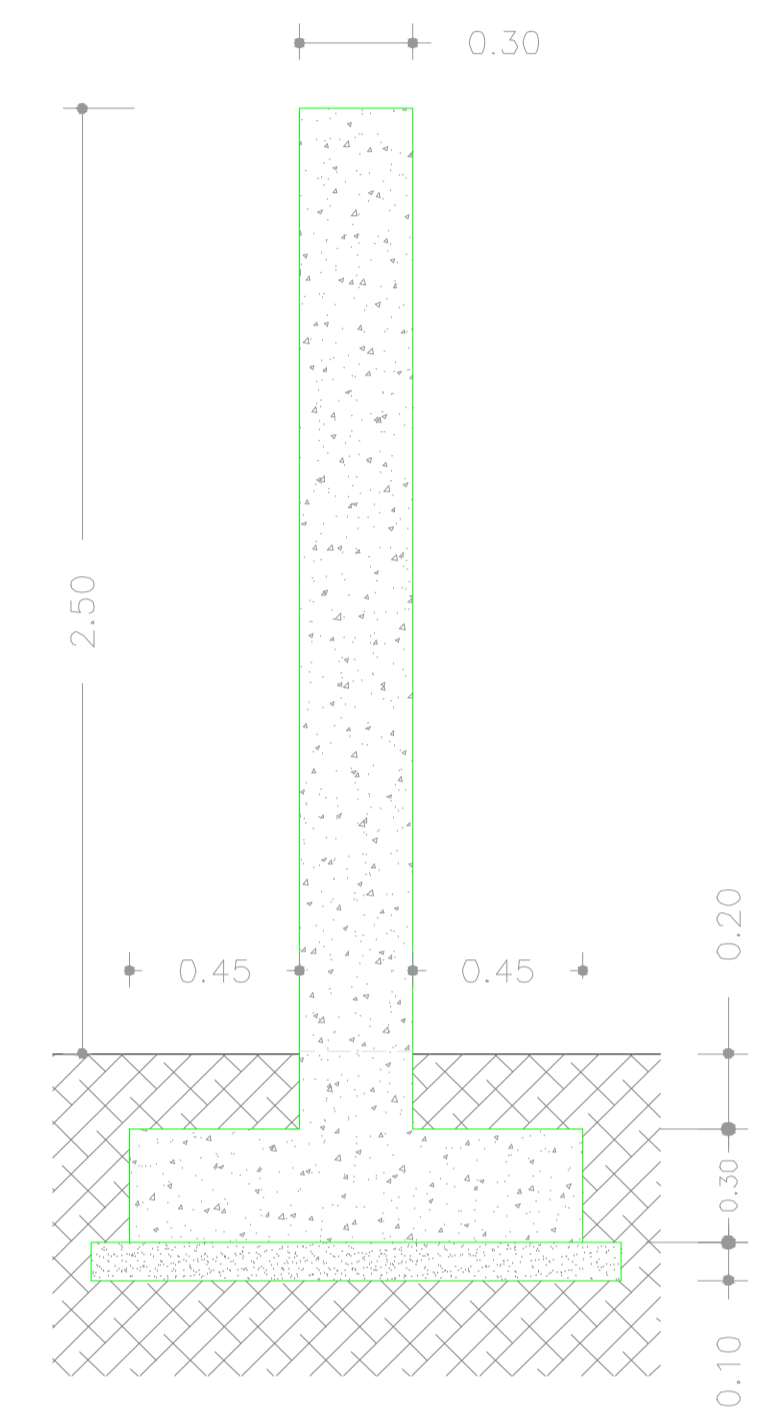

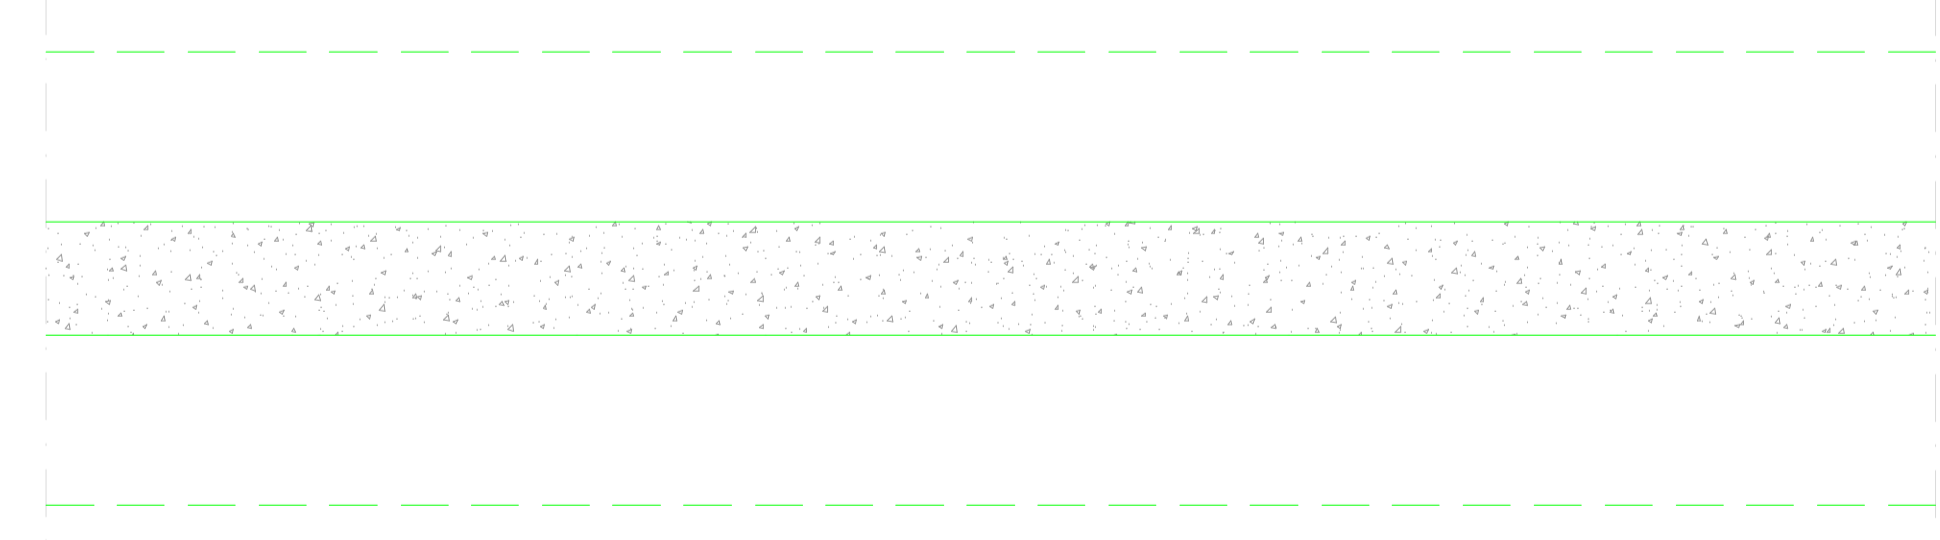SEZIONE B - B



REV.	DATE	DESCRIPTION	PREPARED	CHECKED	APPROVED
0	Dic/2021	first issue	SE	SE	EGP
CONTRACTOR'S LOGO		PROJECT:			
		Nuova SE RTN a 220KV di Gonnese e raccordi alla RTN			
		FILE NAME: GRE.EEC.D.24.IT.W.15012.16.020.00			
Engineering & Construction <b>GRE VALIDATION</b>		CLASSIFICATION:	FORMAT: A1	SCALE: -	PLOT SCALE: 1:1
VALIDATED BY:		TITLE: Nuova SE - Recinzione			
VERIFIED BY:		GRE CODE			
COLLABORATORS:		GROUP: GRE	FUNCTION: EEC	TYPE: D	ISSUER: 24
		COUNTRY: IT	TEC: W	PLANT: 15012	SYSTEM: 121602000
		PROGRESSIVE: 1	REVISION: 0		
<small>This document is property of Enel Green Power SpA. It is strictly forbidden to reproduce this document, in whole or in part, and to provide to others any related information without the previous written consent by Enel Green Power SpA.</small>					