


Dati geografici e catastali degli aerogeneratori - WGS 84-33N

N.	WTG	Est (X)	Nord(Y)	Comune	Provincia	Foglio	P.la
1	S01	744797	4471762	Veglie	Lecce	4	490-755
2	S02	741791	4473304	Salice S.no	Lecce	12	21
3	S03	742491	4472439	Veglie	Lecce	3	287
4	S04	744212	4473403	Veglie	Lecce	1	13-124
5	S05	745163	4473219	Salice S.no	Lecce	25	327
6	S06	745934	4472948	Salice S.no	Lecce	36	1-143-144
7	S07	745363	4472038	Veglie	Lecce	4	1269
8	S08	745973	4471848	Veglie	Lecce	4	1152
9	S09	747503	4472407	Salice S.no	Lecce	44	87-130-175-86
10	S10	749180	4473062	Salice S.no	Lecce	39	24

LEGENDA

- AEROGENERATORE SG170- 6 MW  
DIAMETRO = 170 m
- BULBO A 3D = 510 m
- BULBO A 5D = 850 m
- BULBO A 7D = 1.190 m


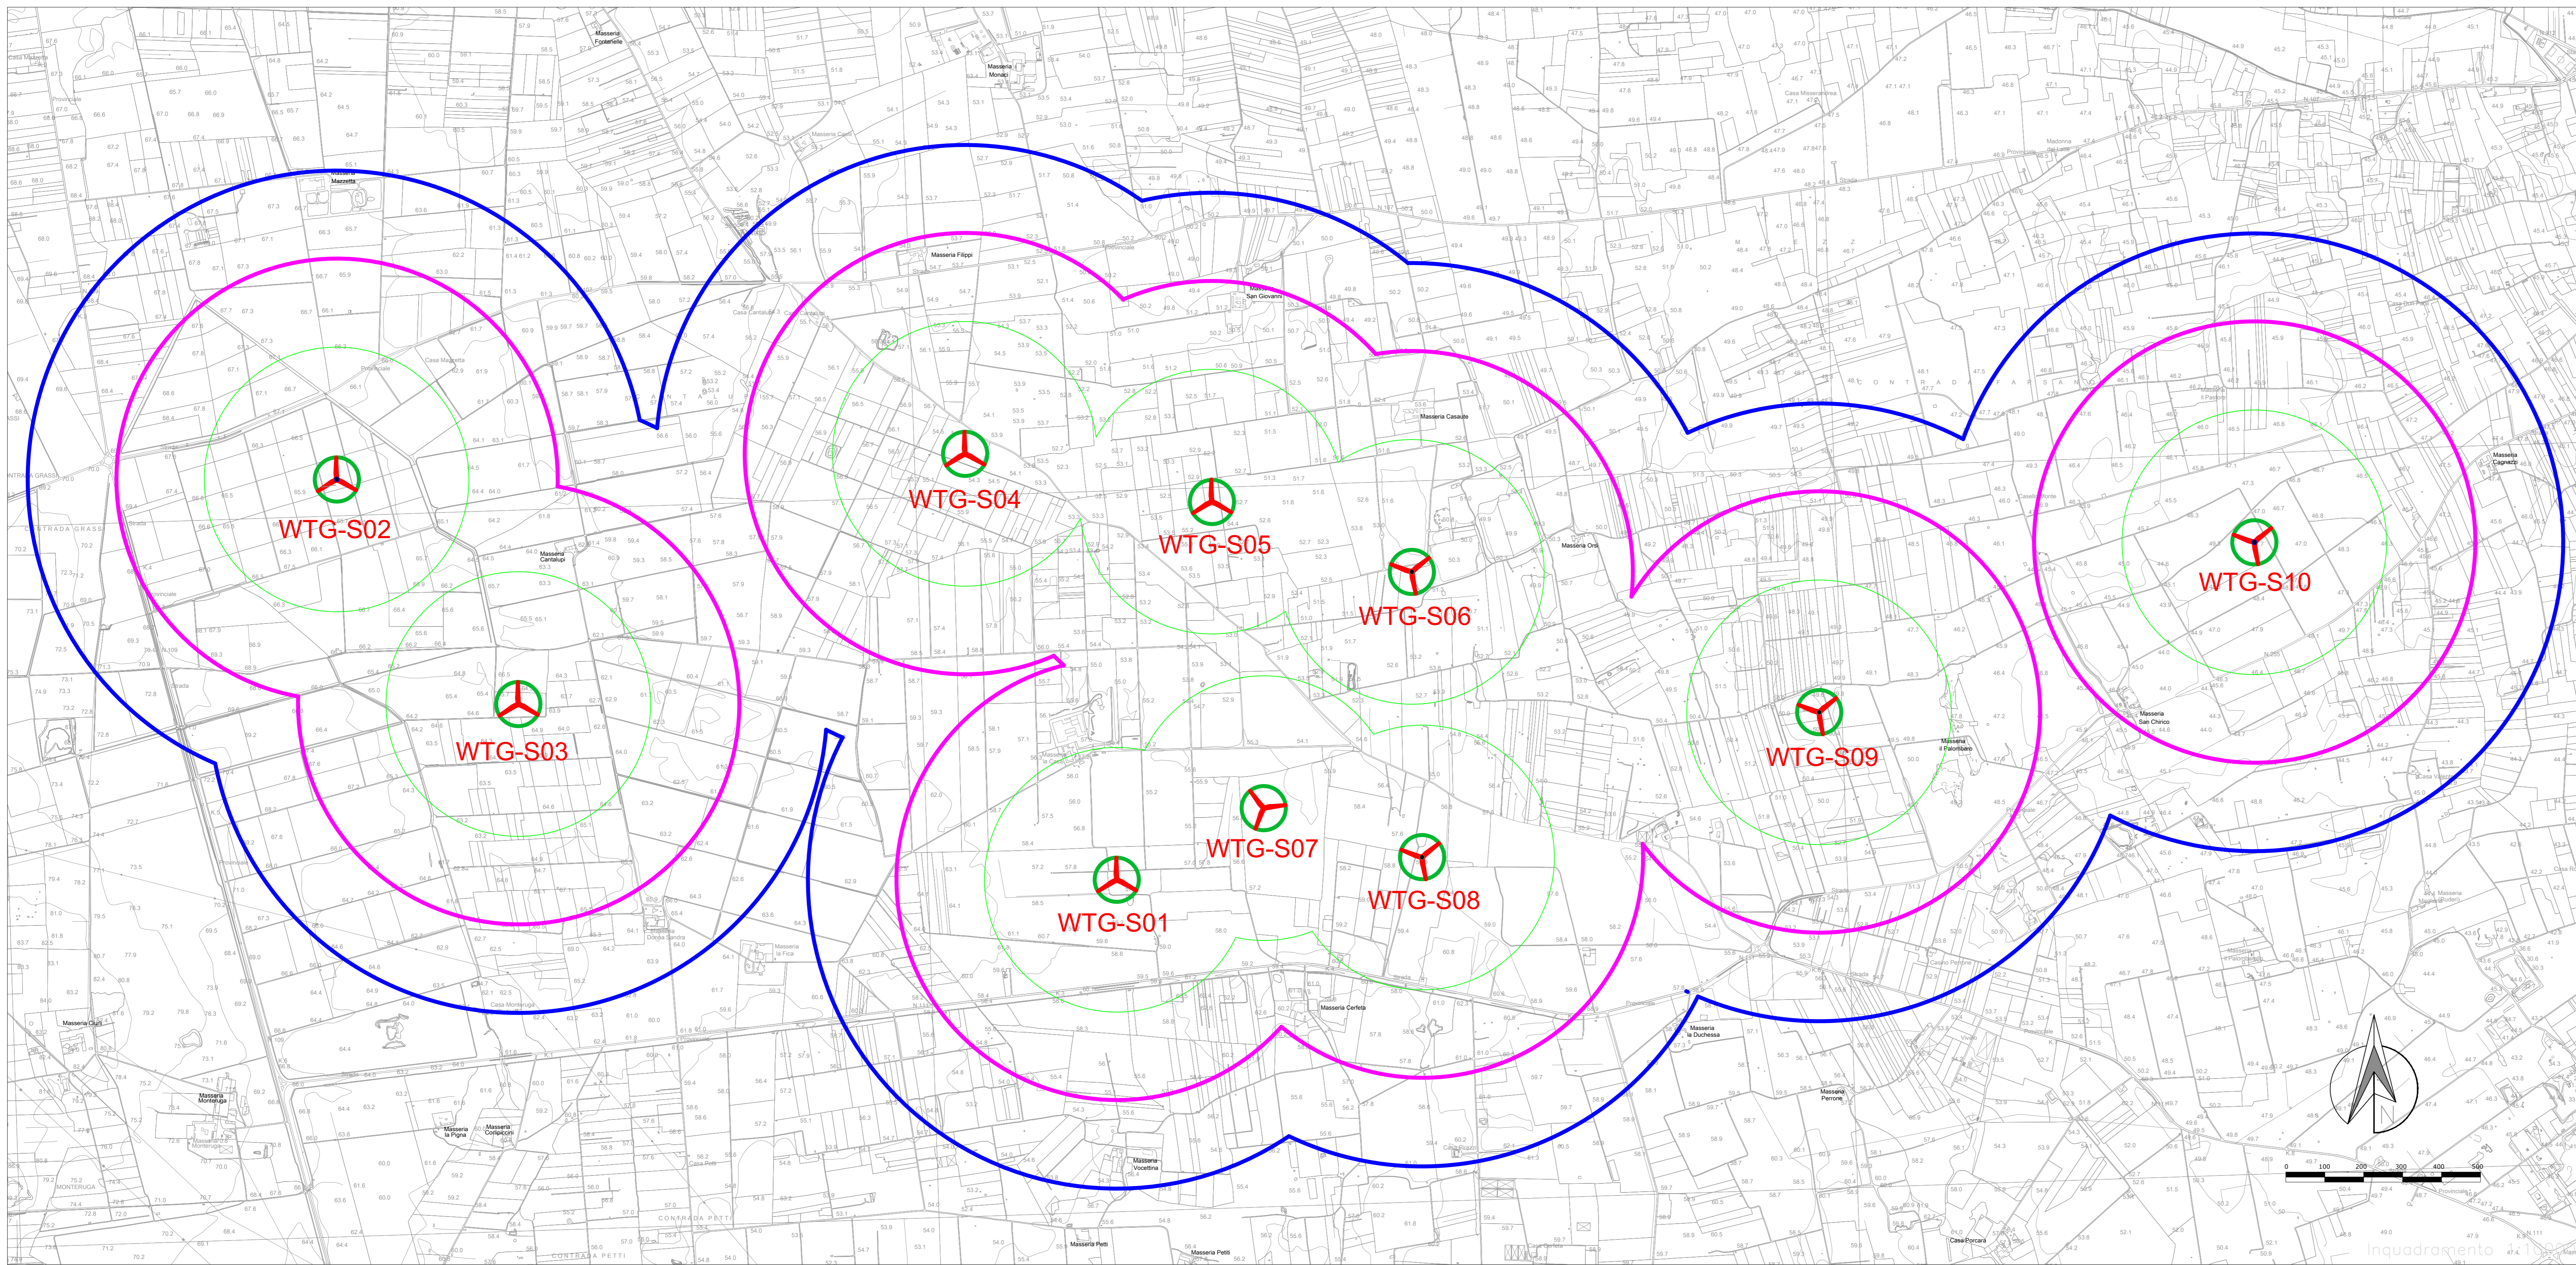


Avetrana

FRI-EL S.p.A.  
Piazza della Rotonda, n. 2  
IT-00186 Roma  
+39 (0)471 324210  
windpro@fri-er.it  
05/10/2021 12:52/3.5.52

**PARK - Wind Data Analysis**  
Calculation: Salice - Veglie - 10 SG170 6.0MW @115m w/LTE 15%; Hub height: 115.0  
Site coordinates  
UTM (north)-WGS84 Zone: 33  
East: 735077 North: 4475494  
Wind statistics  
IT Mast 50m (1622) - 15y LTE @82, 105, 115, 123, 132m - H 115.00 m.w.v.g

Direction	Frequency (%)	Reference	Current site

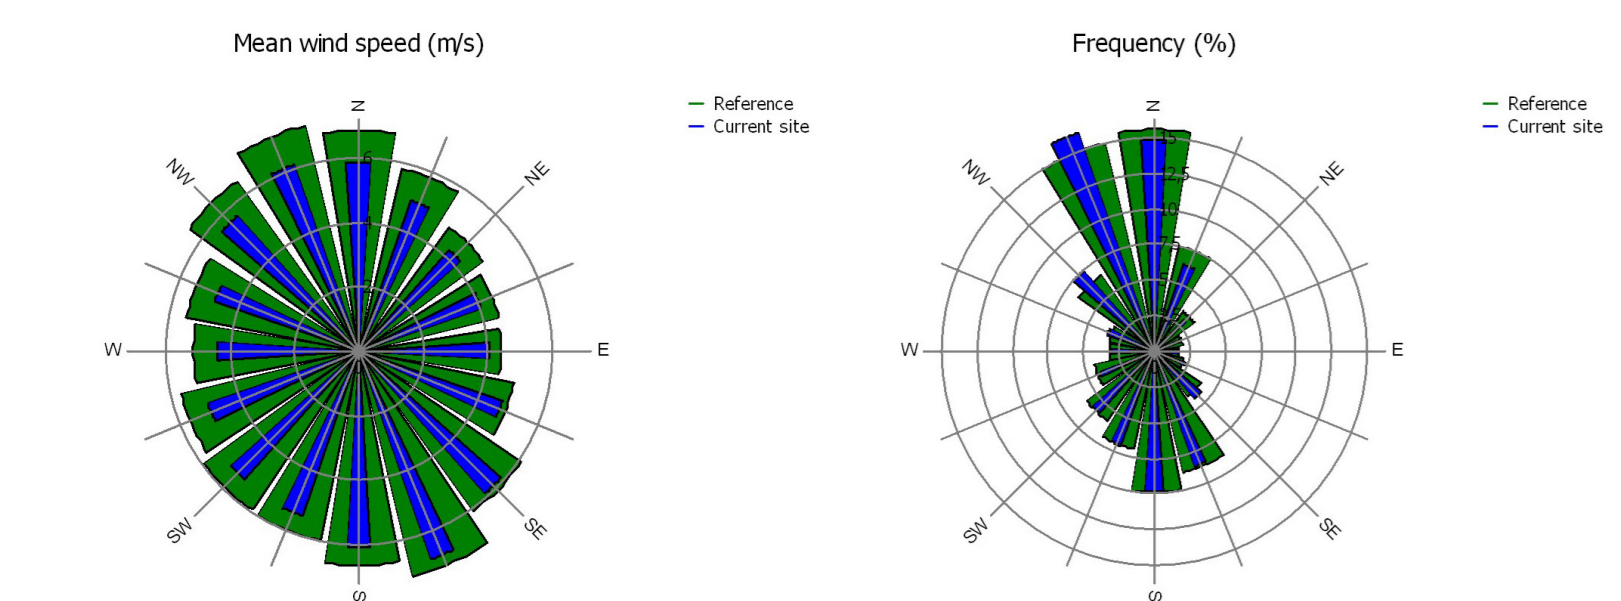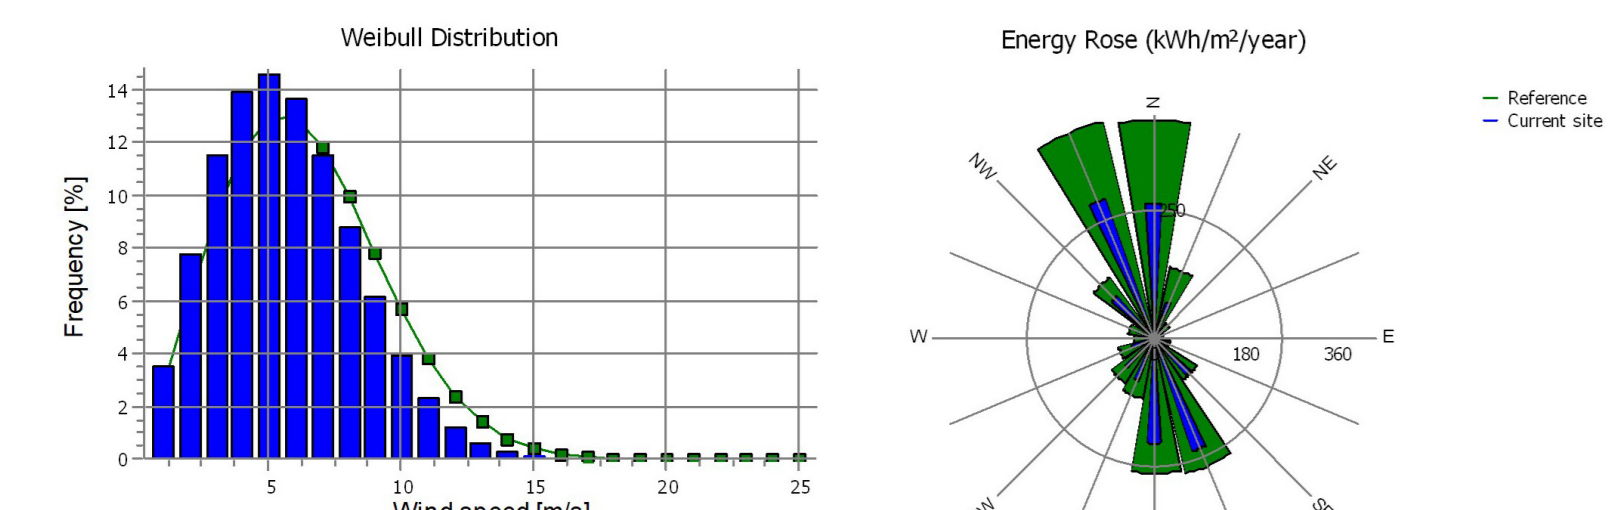

Avetrana

FRI-EL S.p.A.  
Piazza della Rotonda, n. 2  
IT-00186 Roma  
+39 (0)471 324210  
windpro@fri-er.it  
05/10/2021 12:52/3.5.52

**PARK - Park power curve**  
Calculation: Salice - Veglie - 10 SG170 6.0MW @115m

Wind speed [m/s]	WTG S01	WTG S02	WTG S03	WTG S04	WTG S05	WTG S06	WTG S07	WTG S08	WTG S09	WTG S10
0	0	0	0	0	0	0	0	0	0	0
1	0	0	0	0	0	0	0	0	0	0
2	0	0	0	0	0	0	0	0	0	0
3	1.731	1.576	1.598	1.649	1.628	1.439	1.296	1.602	1.631	1.598
4	5.083	4.714	4.766	4.894	4.800	4.267	4.252	4.128	4.767	4.766
5	10.157	9.508	9.534	9.807	9.714	8.530	8.879	8.488	9.601	9.534
6	17.308	16.223	16.373	16.729	16.575	15.289	15.397	14.563	16.398	16.441
7	26.960	25.320	25.537	26.076	25.841	23.869	23.745	22.767	25.537	25.536
8	39.527	37.294	37.683	37.782	37.481	34.855	34.711	33.323	37.118	37.230
9	55.171	52.386	52.996	53.028	52.694	48.677	48.619	46.056	52.527	52.526
10	73.561	69.966	70.809	70.699	70.333	66.243	66.136	62.290	70.127	70.126
11	95.147	90.372	91.028	90.829	90.391	85.691	85.594	80.801	90.801	90.801
12	120.561	114.966	115.909	115.699	115.136	109.290	109.127	103.053	115.126	115.126
