


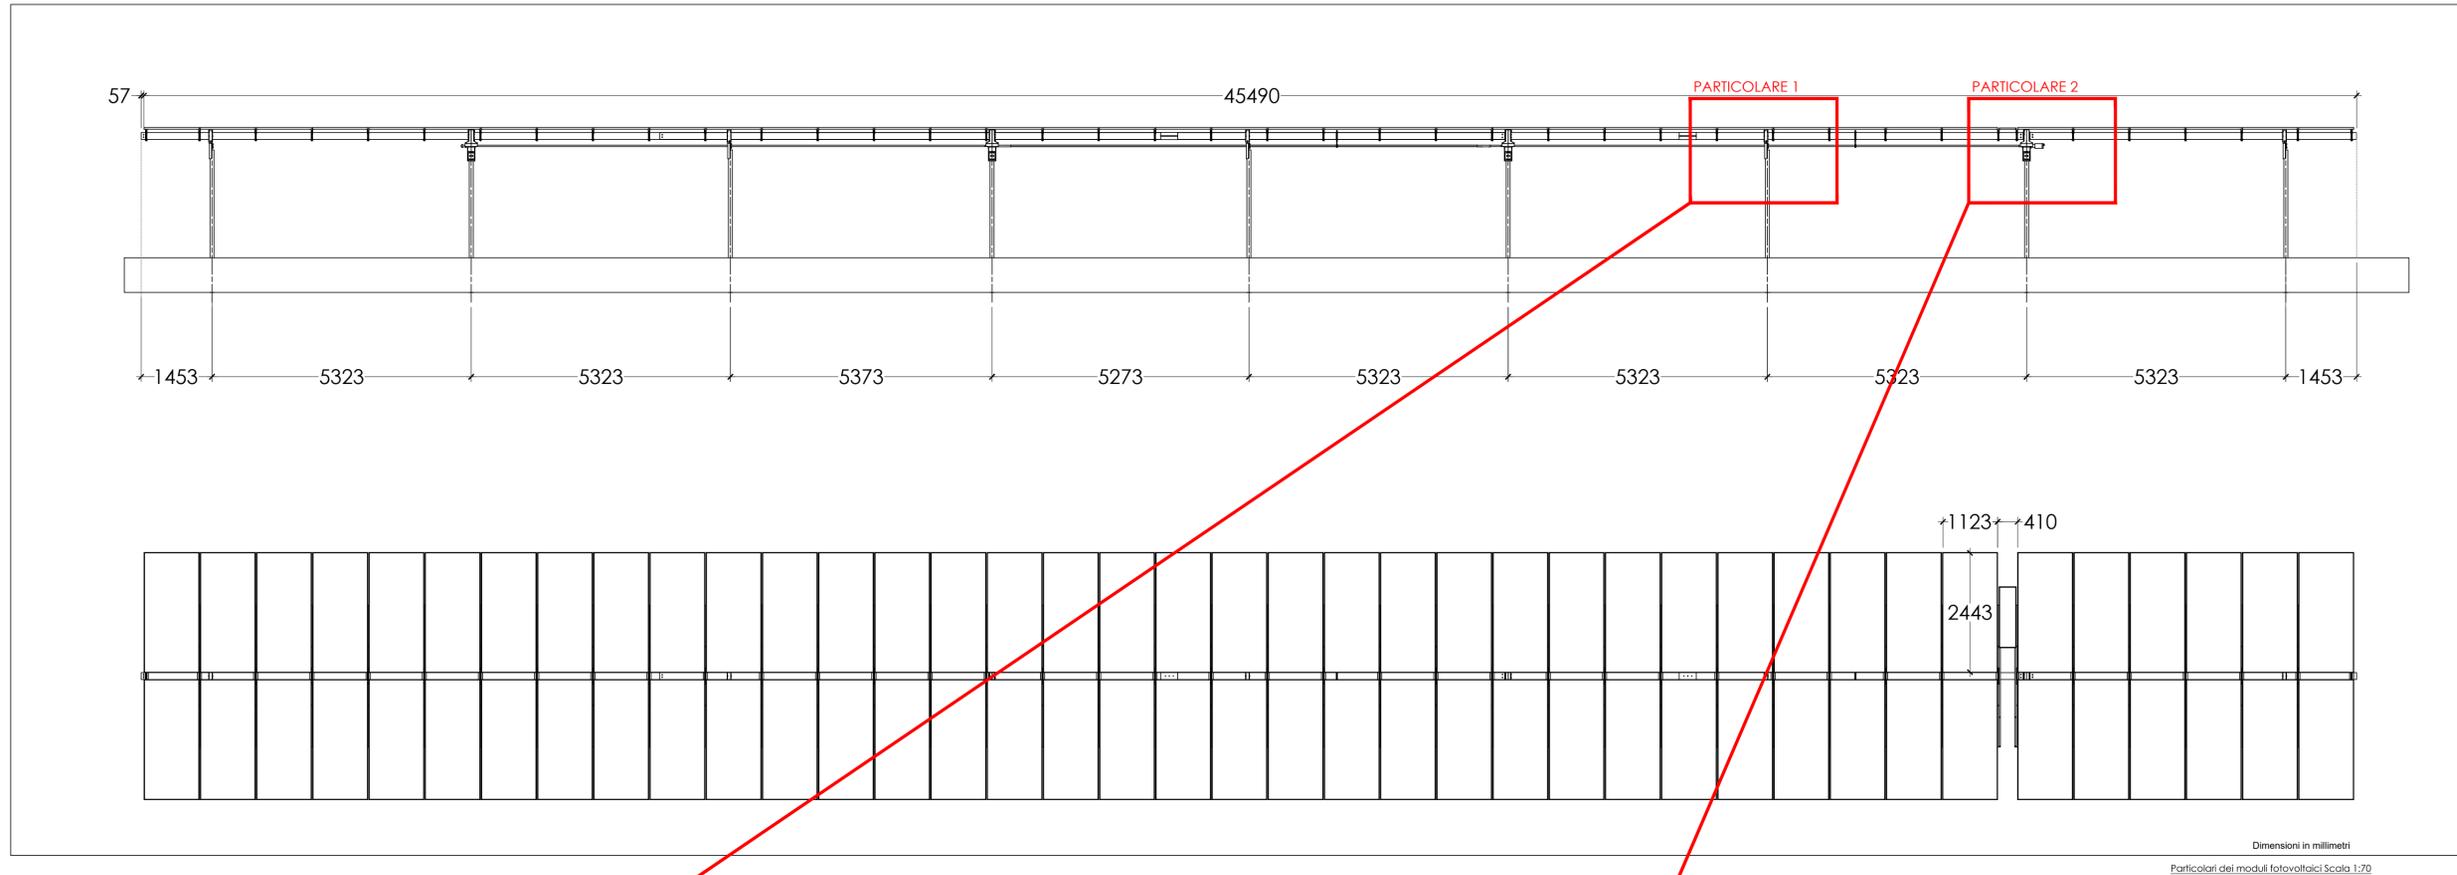
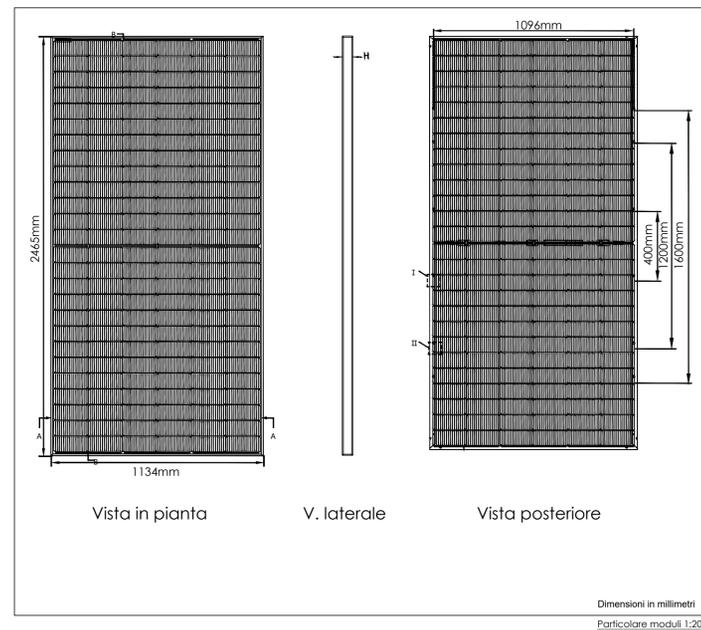


Particolare dei tracker solari 2V39

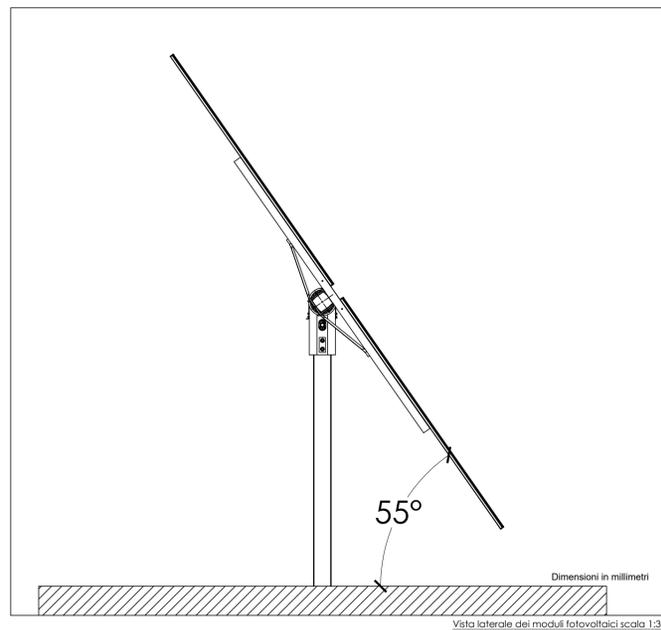

NOTA: Il disegno finale sarà sviluppato nel dettaglio durante la fase di ingegnerizzazione finale

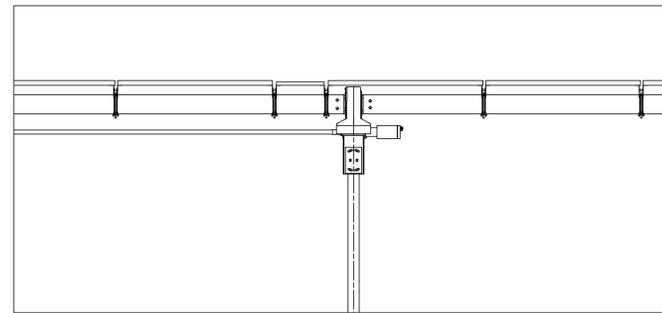

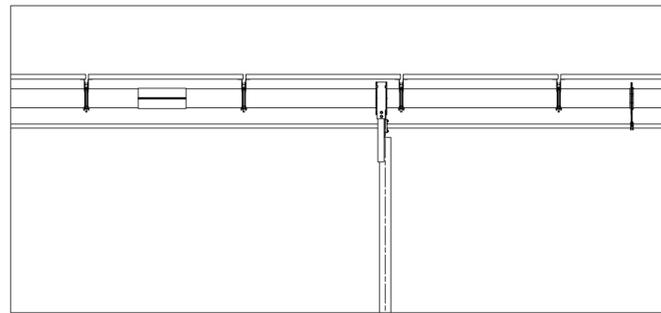



Comittente: **GRUPOTEC SOLAR ITALIA 3 SRL**
Via Statuto, 10 - 20121 Milano - Italy
pec: grupotecsolaritalia3sr@legalmail.it

PROCEDIMENTO VIA NAZIONALE
ai sensi degli artt. 23-24-25 del D.Lgs. 152/06 e s.m.i.

Denominazione progetto:
REALIZZAZIONE IMPIANTO AGRIVOLTAICO "MASSERIA PALOMBI"
Potenza nominale complessiva = 24.304,80 kWp

Sito in: **COMUNE DI NARDO' (LE)**

Titolo elaborato:
Strutture di supporto moduli fotovoltaici Particolari tracker 78 moduli

Elaborato n. **TV09** Scala **Varie**

Responsabile Coordinamento progetto: dott.ssa agr. Eliana Santoro
Revisione progettale: Ing. Nicodemo Agostino
Collaboratori: Ing. Marco Pignolo

REV.	REDAZIONE:	CONTROLLO:	APPROVAZIONE:	DATA:
00	Maria Dolores Torregrosa	Ing. Nicodemo Agostino	Dott.ssa Eliana Santoro	20/01/2023
01				
02				

FIRMA/TIMBRO COMMITTENTE:


FLYREN
THE ENERGY BY CLEAN DESIGN
Flyren Development S.r.l.
Lungoripa Adornelli, 21 - 10153 Torino (TO)
tel: 011/ 8123575 - fax: 011/ 8127528
email: info@flyren.eu
web: www.flyren.eu
C.F./P. IVA n. 12902400010

This document is the property of GRUPOTEC. All rights reserved. This document shall not be distributed, copied, or reproduced in any form without the prior written consent of GRUPOTEC. The use of this document is limited to the project for which it was prepared. The user shall be responsible for obtaining all necessary permits issued by GRUPOTEC.