

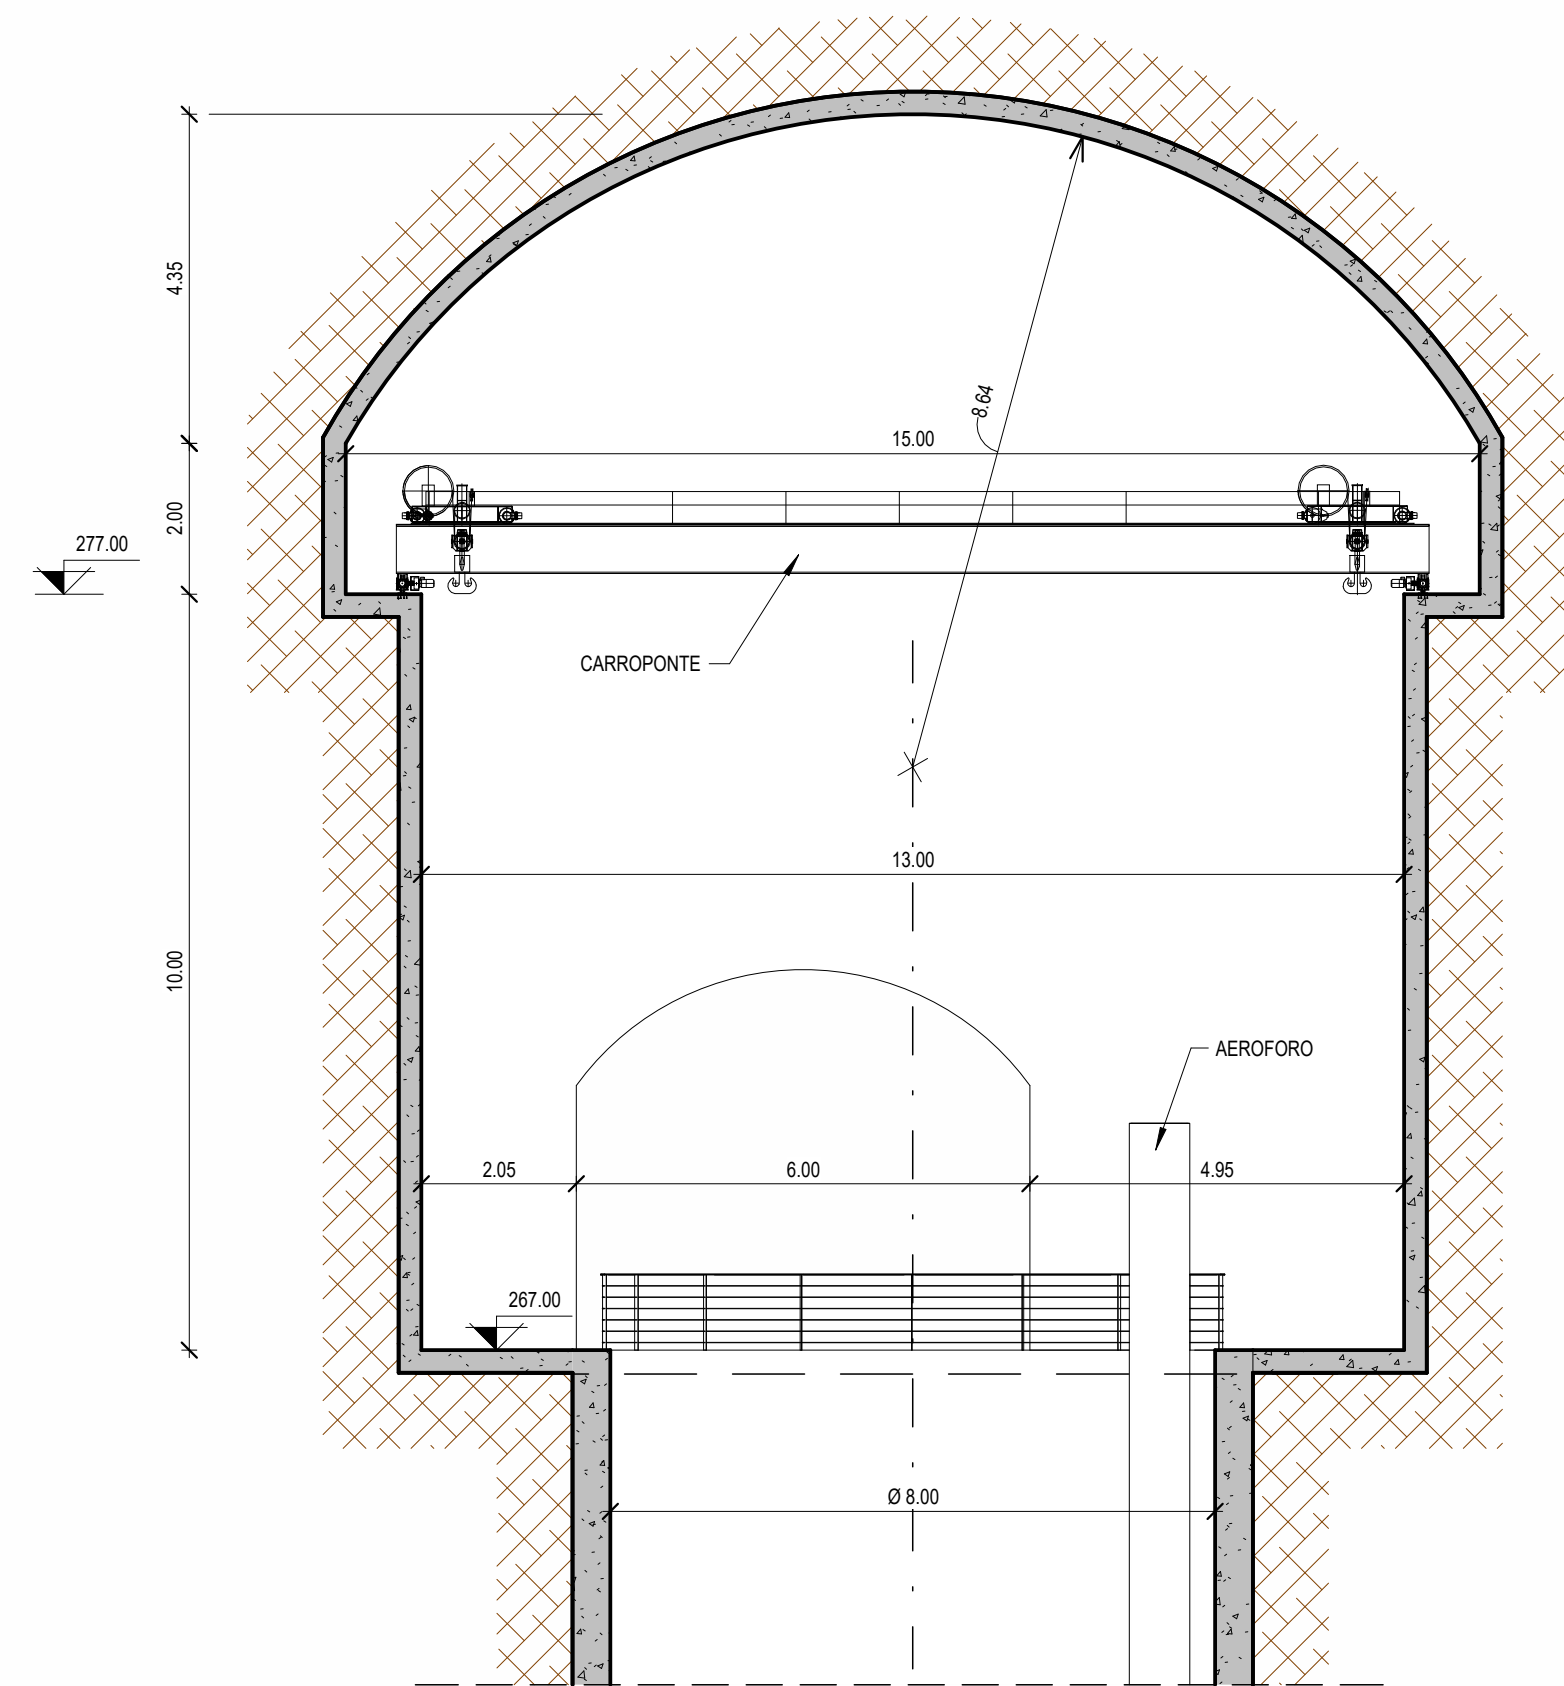


1 : 100

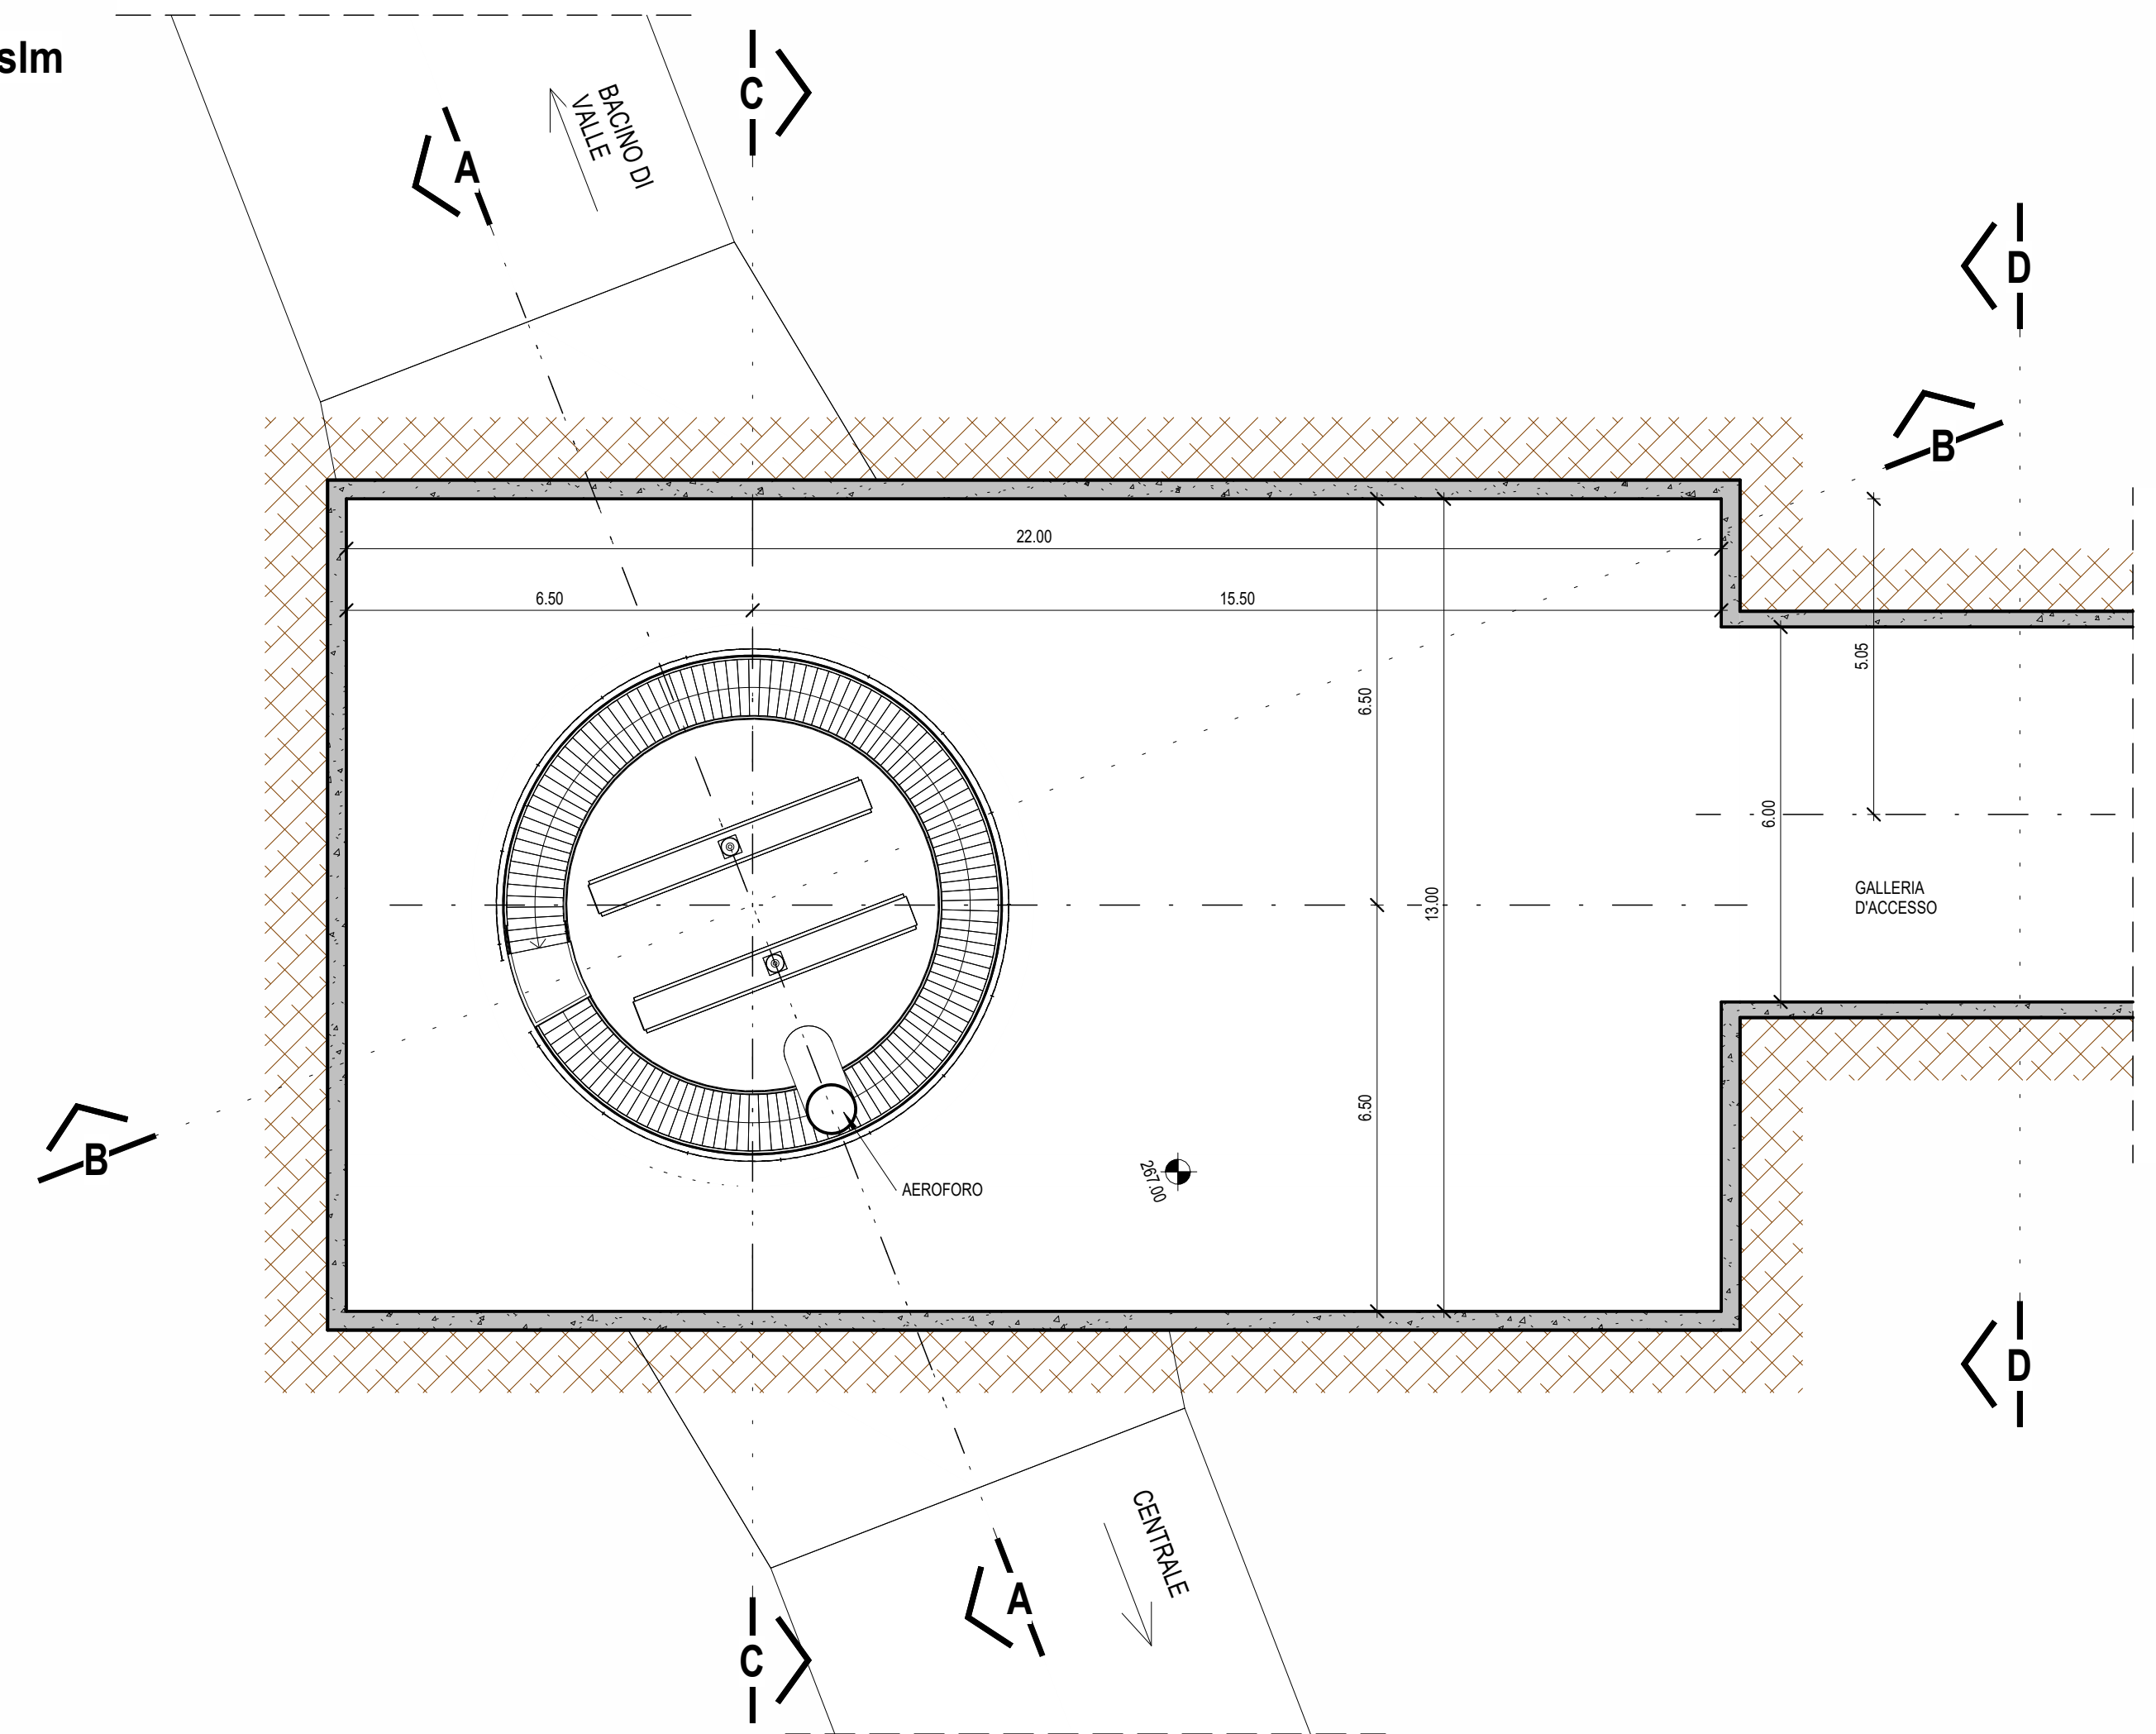


1 : 100

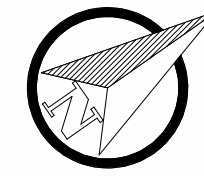



1 : 100

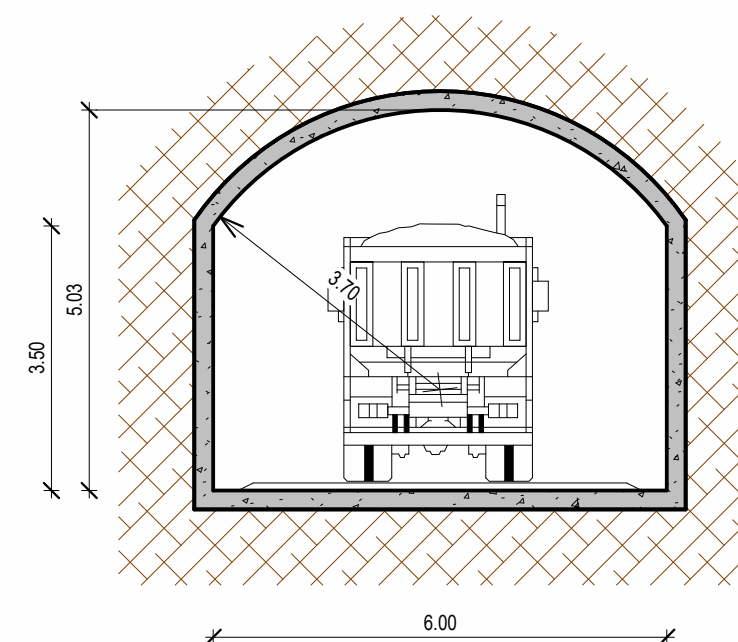

"TACCU SA PRUNA" Progetto di impianto di accumulo idroelettrico ad alta flessibilità Comune di Esterzili (SU)																																	
COMITENTE 											PROGETTAZIONE STRATEGIES FOR WATER FROSIO next																						
TITOLO ELABORATO Pozzo paratoie Pianta, sezioni e spaccato assonometrico Tavola 2											SCALA		1:200-1:100																				
											COMMESSA		1351																				
											CODIFICA DOCUMENTO		1351-B-FN-D-03-1																				
4																																	
3																																	
2																																	
1		REVISIONE 1 - INTEGRAZIONI				26/05/2023			S.Ravelli		P.Macchi		L.Papetti																				
0		PRIMA EMISSIONE				03/05/2022			S.Ravelli		C.Pasqua		L.Papetti																				
REV.		DESCRIZIONE									DATA		REDATTO		VERIFICATO		APPROVATO																
1		2		3		4		5		6		7		8		9		10		11		12		13		14		15		16		17	
Questo disegno non può essere riprodotto, né utilizzato altrove, né ceduto a terzi in tutto o in parte senza il consenso scritto degli autori																																	