
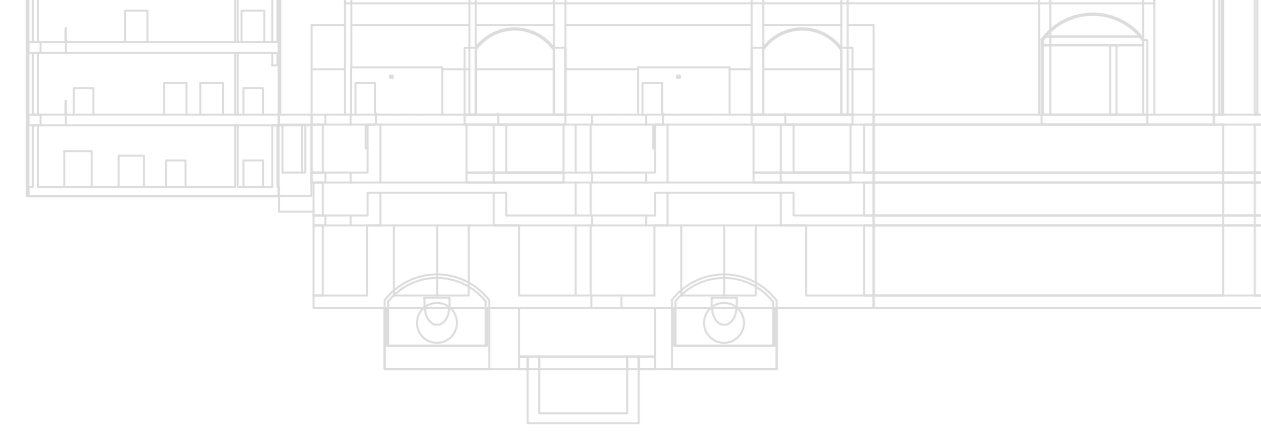
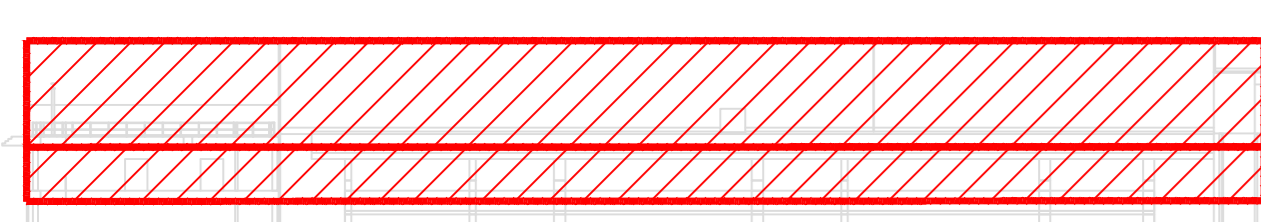


PIANTA PIANO +2

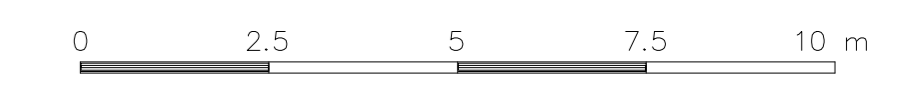

PIANTA CHIAVE

PROVINCIA/REGIONE		Ingegnere	
NUM. MATRICOLA		Verona	
1542		1542	
REV.	DATE	DESCRIPTION	PREPARED
00	29-11-22	REVISIONE	R. Pirola G. Panmi G. Semberelli
00	29-11-22	REVISIONE	R. Pirola G. Panmi G. Semberelli
00	29-11-22	REVISIONE	R. Pirola G. Panmi G. Semberelli
PROJECT:		IMPIANTO IDROELETTRICO DI PIZZONE II	
FILE NAME:		GRE.EEC.D.14.IT.A.16071.00.108.00	
CLASSIFICATION:	FORMAT:	SCALE:	PLOT SCALE:
PUBLIC	A0	1:100	1:1
UTILIZATION SCOPE:	TITLE:	SHEET:	
Progetto Definitivo per Autorizzazione	CENTRALE IN CAVERNA	6 di 6	
VALIDATED BY:		EGP CODE	
F. TORASSO		CENTRALE - PIANTE 6/6	
VERIFIED BY:	GROUP:	FUNCTION:	TYPE:
	GRE.EEC.D.14.IT.A.16071.00.108.00		
COLLABORATORS:			