



RECINZIONE LATO SUD - LATO EST

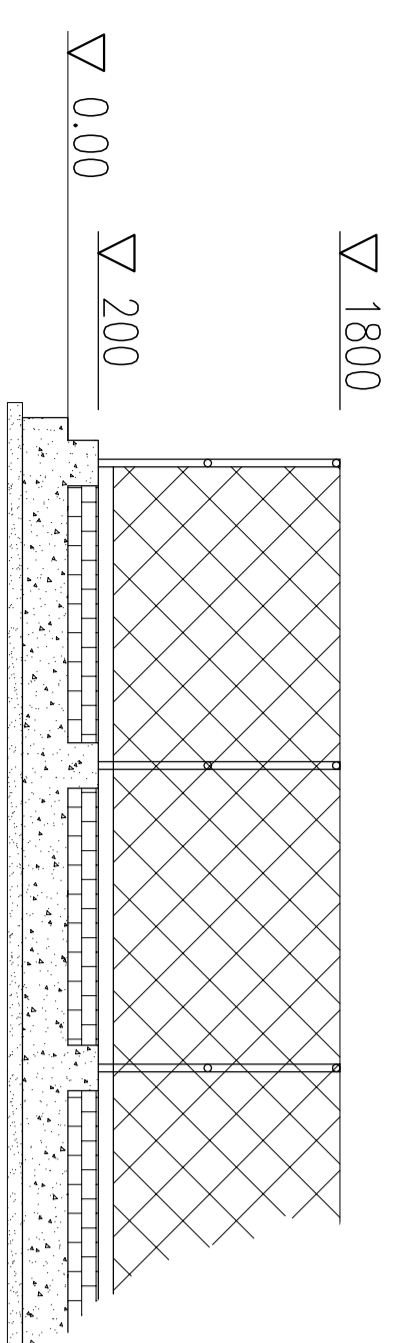

RECINZIONE LATO NORD

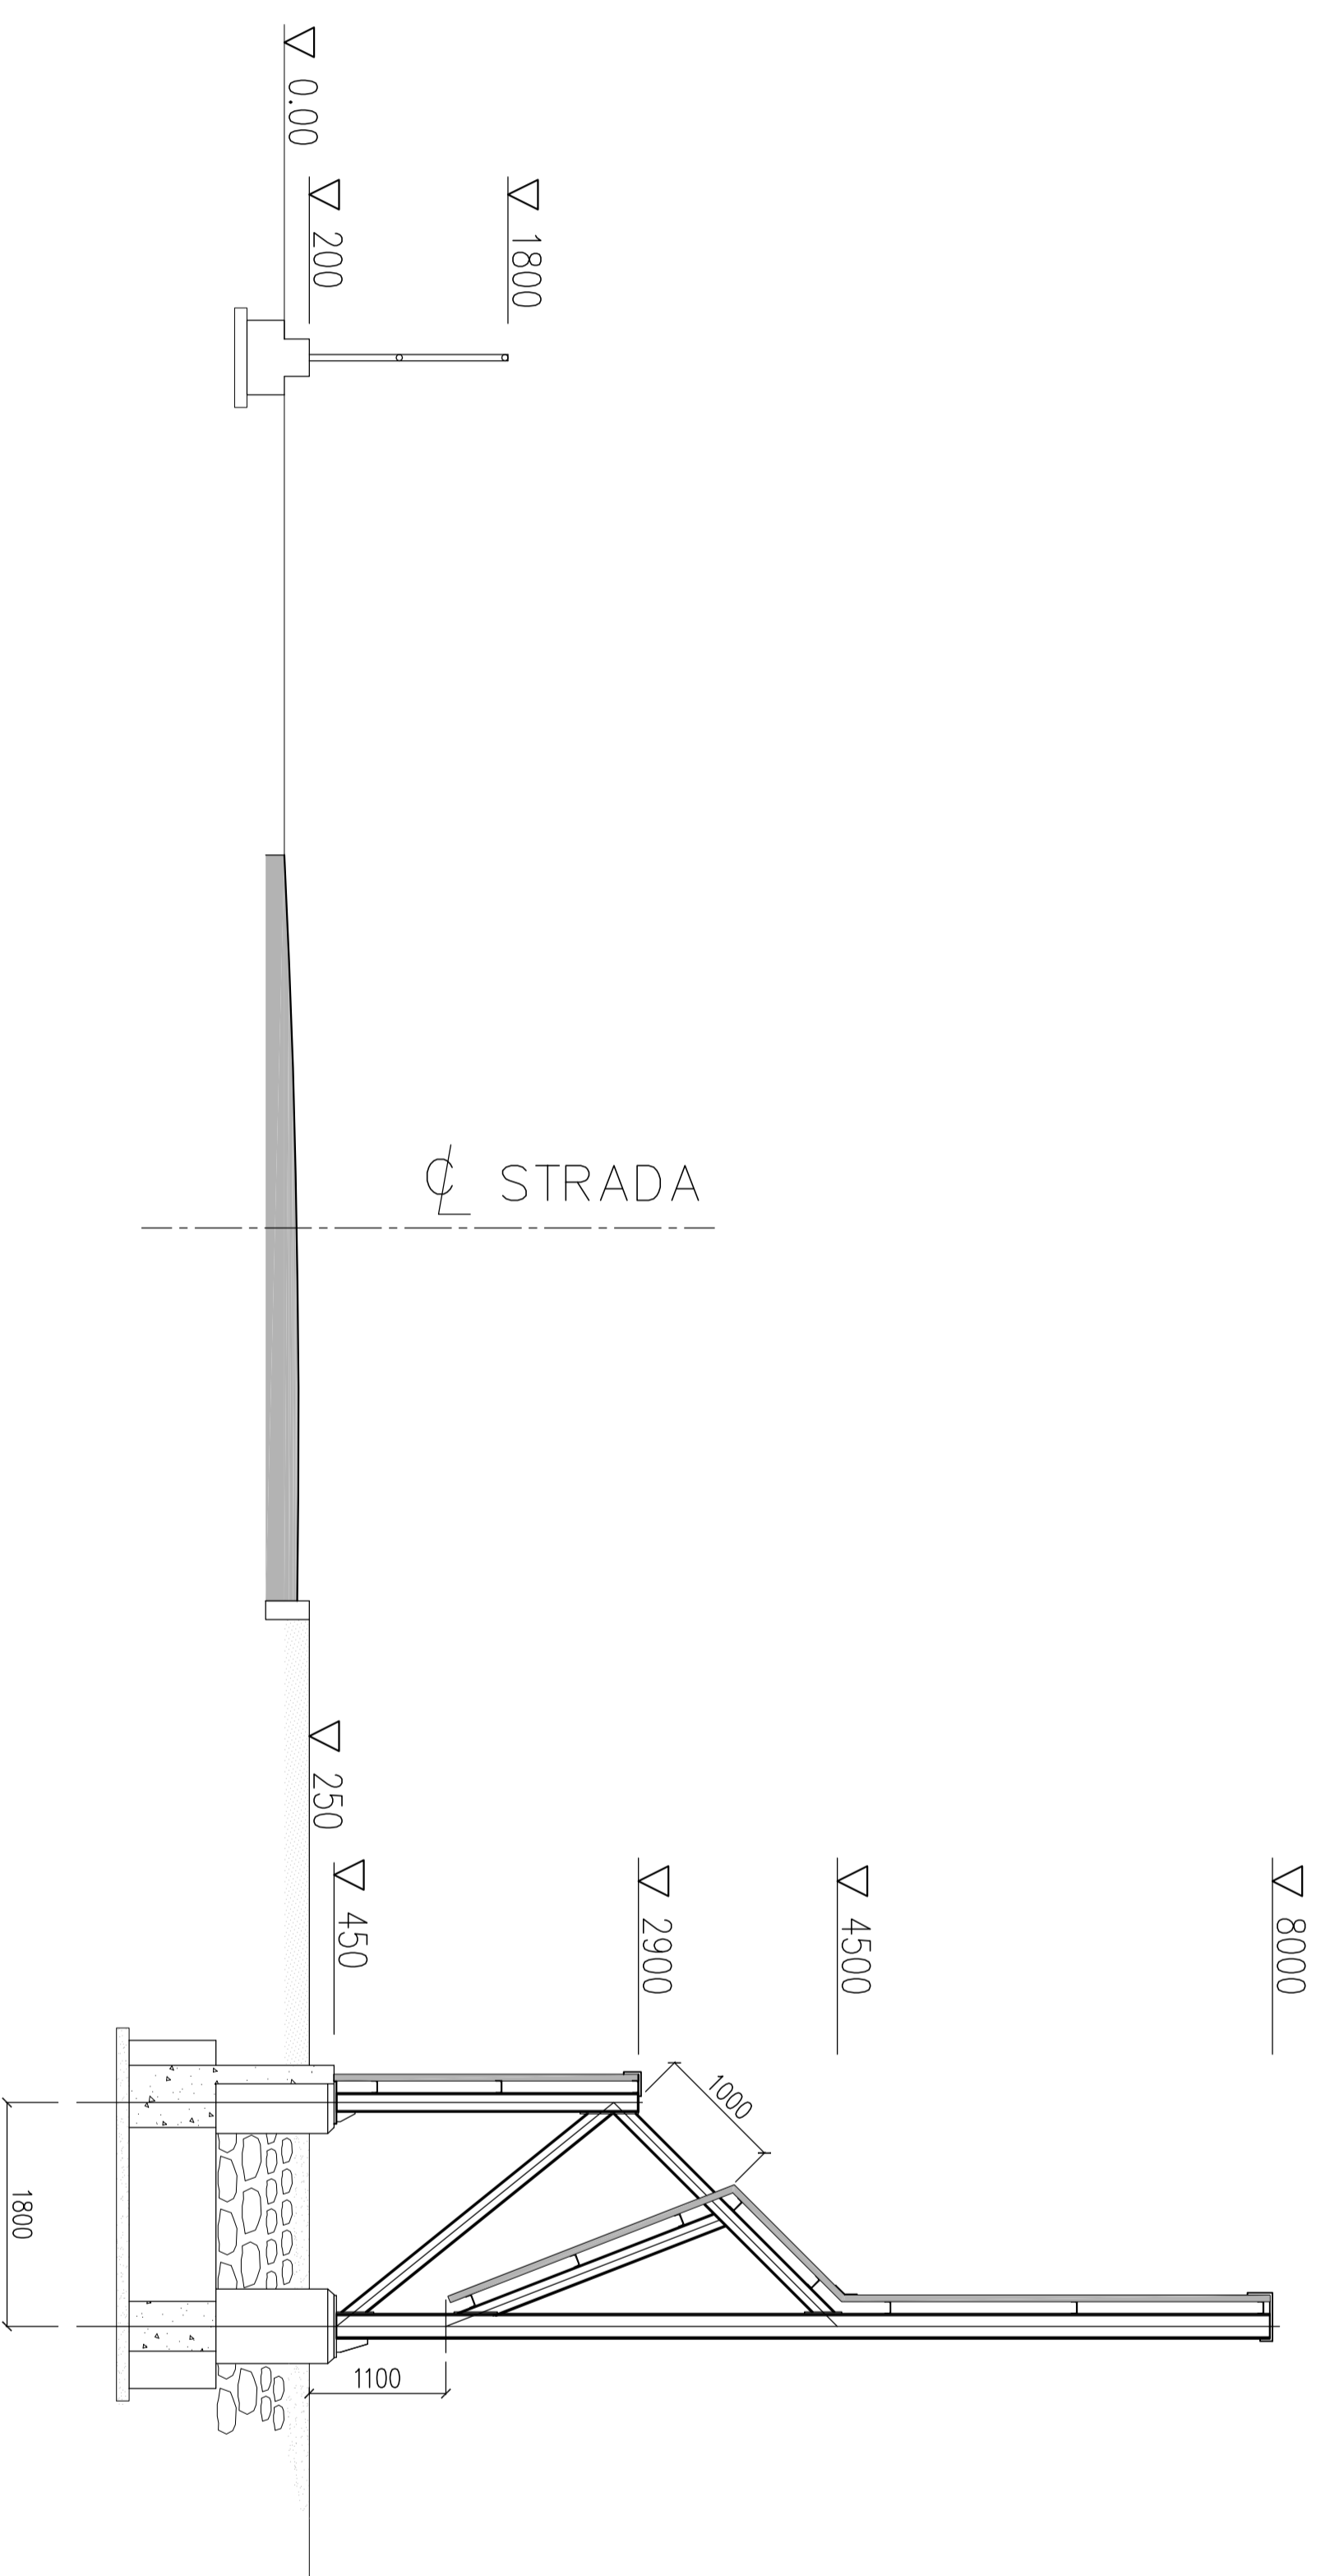

REV	DESCRIPTION	DRAWN	CHK'D	APP'D	DATE
0	EMESSO PER AUTORIZZAZIONI DI LEGGE	SC	GL	LUPD	05.12.12

Yondelbasell
 This drawing contains CONFIDENTIAL and PROPRIETARY information of YONDELBASSELL. This information is not to be used or disclosed to anyone outside of YONDELBASSELL and its subsidiaries, except pursuant to a written agreement with YONDELBASSELL.

TITLE		GROUND PIARE - FERRARA		SSISUD BY:	
ACCOUNT		JOB		DRAWN	
FE012235		FH		SC	
SITE		PLANT		CHK'D	
FH		FH		GL	
CLASS CODE		IDENTIFICATION NUMBER		APP'D	
FH		297210		LUPD	
CLASS CODE		REG. NO.		DATE	
FH		297210		23-07-13	
CLASS CODE		REV. NO.		REV. NO.	
FH		0		0	