

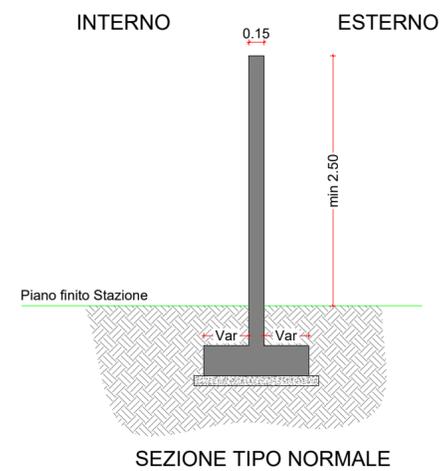


RECINZIONE CIECA IN C.A. GETTATA IN OPERA O IN PANNELLI PREFABBRICATI

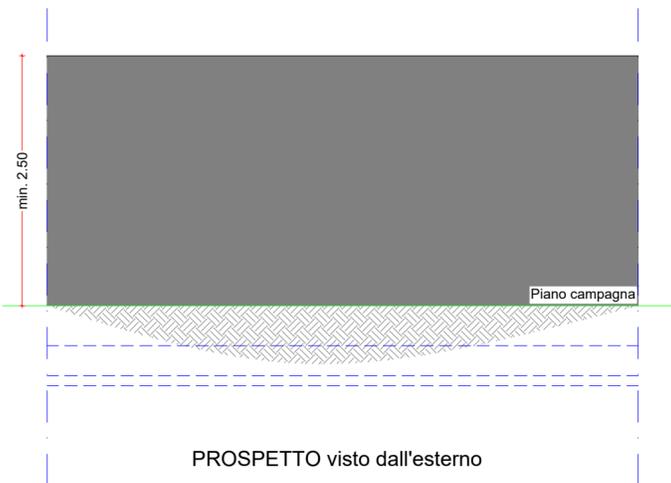

A		CHECKED	APPROVED	
REV.	DATE	CUSTOMER	REVISION DESCRIPTION	CHECKED	APPROVED	
Renantis		CUSTOMER DRAWING N:		-		
JOB NUMBER: RDO 22.024		DRAWING N: 63992		PROJECT: SE TERNA 380-150-36kV CASTRONOVO		
FILE NAME: 63992a.dwg		TITLE: RECINZIONE PERIMETRALE		FORMAT: A2		
a		01/07/2022	Prima Emissione	UTC	R. Clonfero	E. Bossan
REV.	DATE	SAET	REVISION DESCRIPTION	DRAWN	CHECKED	APPROVED
JOB NUMBER: RDO 22.024		DRAWING N: 63992		PROJECT: SE TERNA 380-150-36kV CASTRONOVO		
FILE NAME: 63992a.dwg		TITLE: RECINZIONE PERIMETRALE		FORMAT: A2		
				SCALE: 1:50		
				SH. 1		
				TOTAL SH. 1		

Renantis

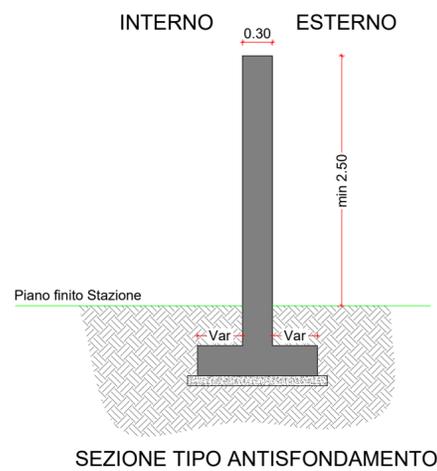

Saet