


6500 6000 3000 3800 4200 3000 2000 4000 4000 10000 5500 5500 5500 5500 5500 10000 4000 4000 2000 6000 6000 9000 6000 2000 7000 1000 2000 7000 7500 3500 3500 4000 2000 6500 2200 2200 6000 2200 2200 6500 2000 4000 1500 3500 3000 1500 2000 1000 3700 6000

**LEGENDA**

 FASDA ARBUSTIVA DI MIGRAZIONE VISIVA

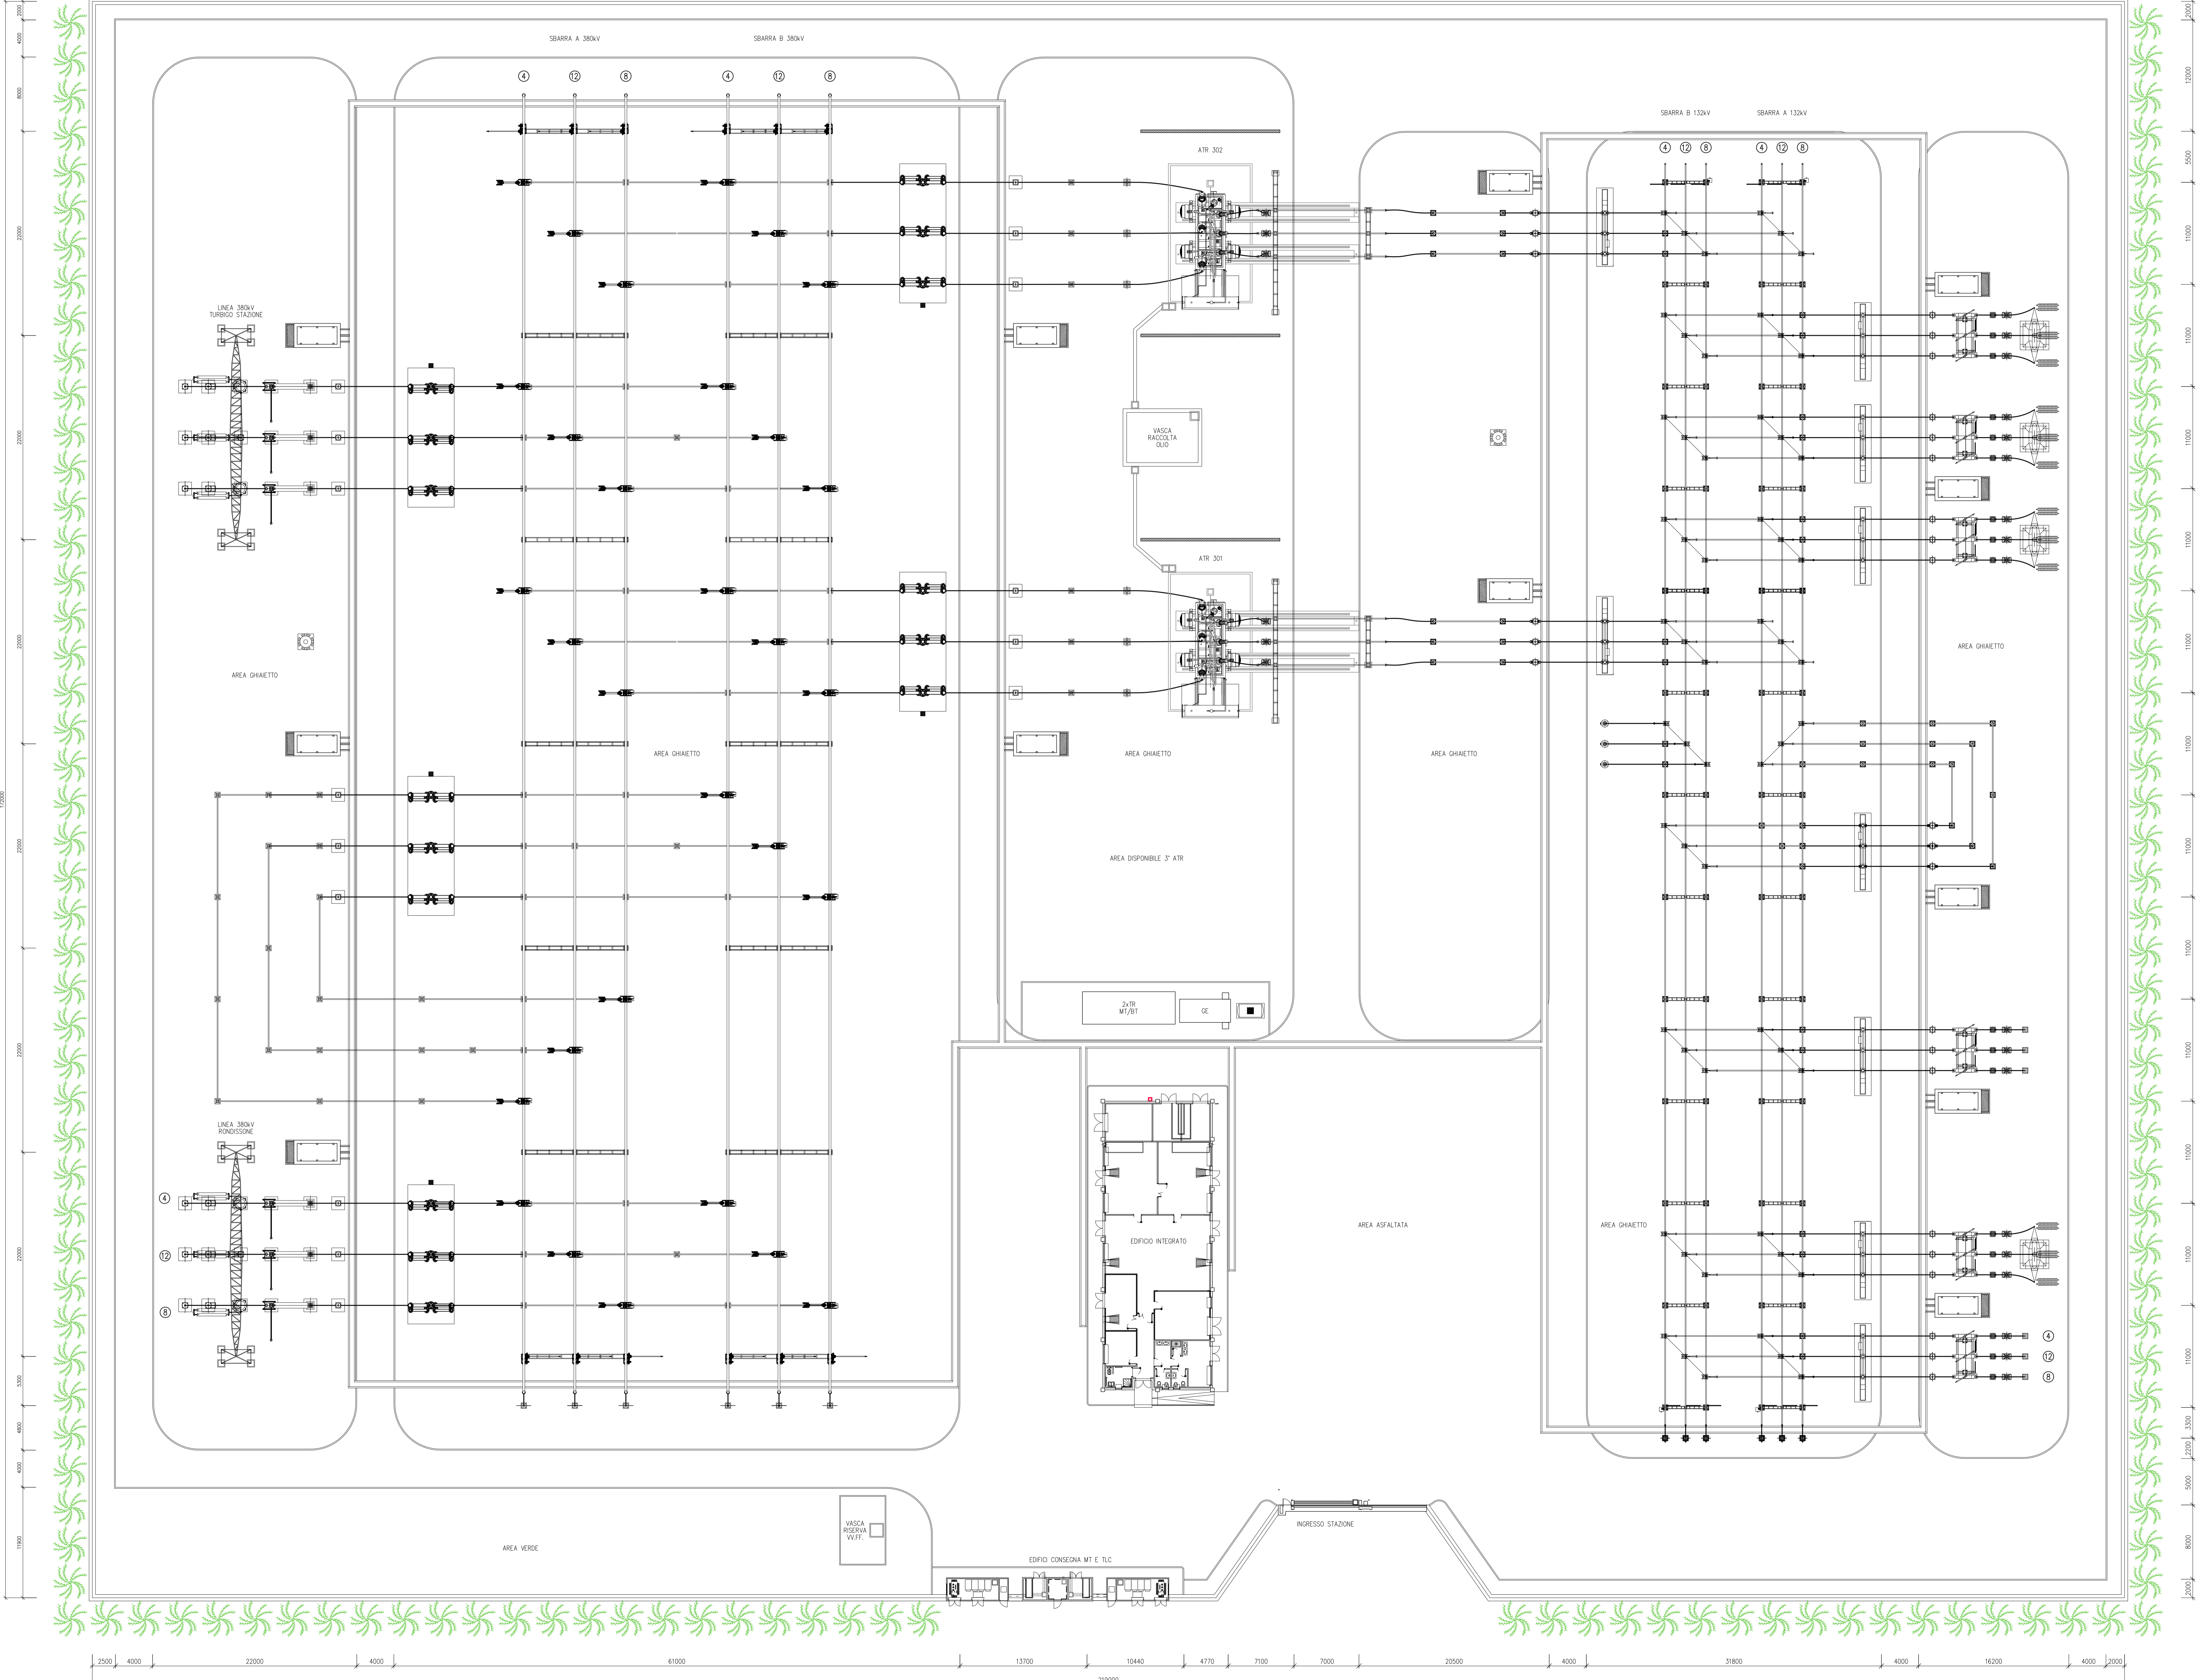

A	21.3.2023	103	073	1/03	Emisione per integrazione MASE
REVISIONE	DATA	ELABORATO	VERIFICATO	APPROVATO	RECEZIONE
QUANTITA'					MANIF.

**juwi ∞ enfinity**

SE 380/132 kV CARISIO

**BRULLI**  
c-service

PLANIMETRIA SISTEMAZIONE AREA ESTERNA

SCALA	FORMATO	FUSO / N.	N. DOCUMENTO
1:250	A0	1/1	3 5 4 6 1 A

