


1 PLANIMETRIA GENERALE-STATO DI PROGETTO  
1:100

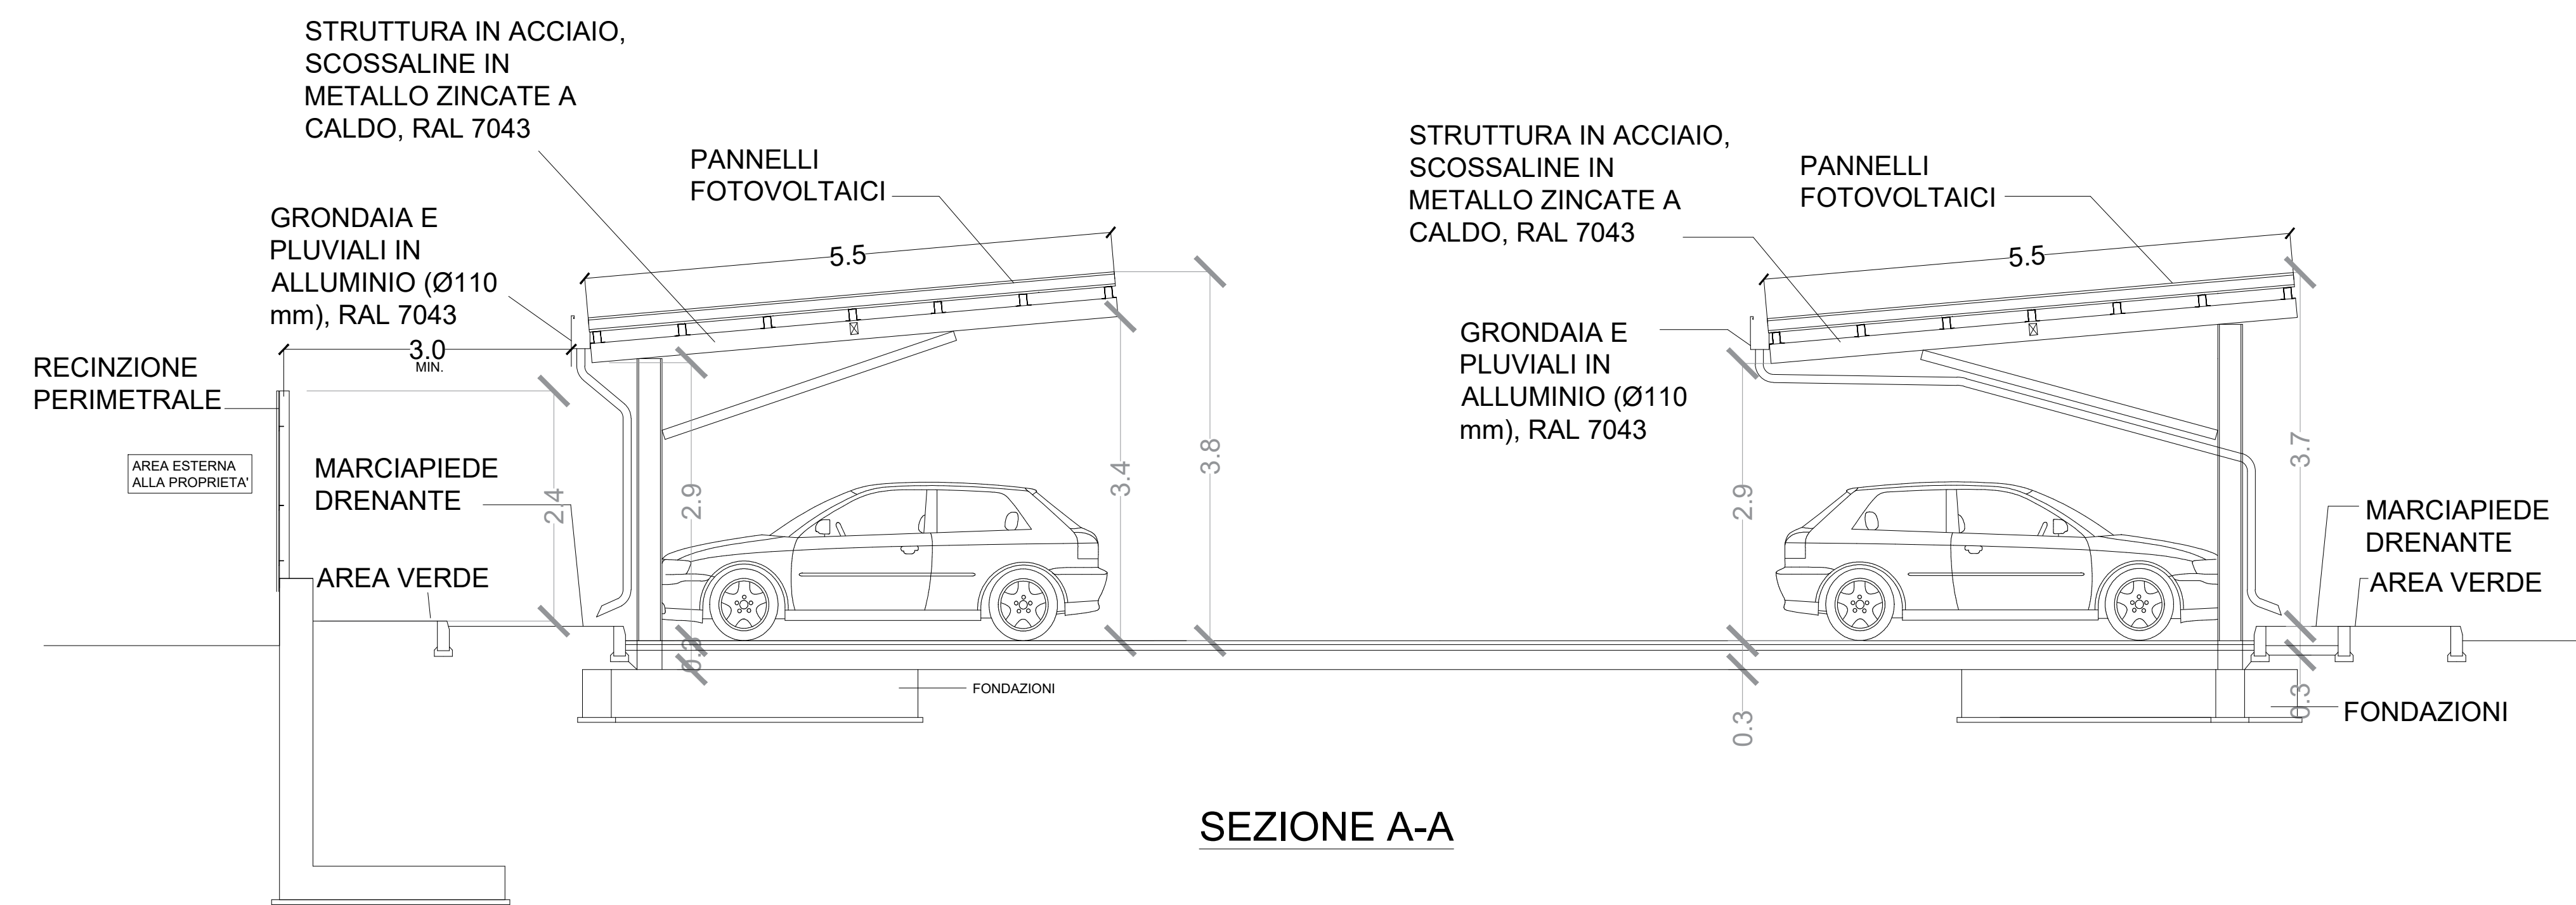

2 SEZIONI-STATO DI PROGETTO  
1:100

Design Team

Design	JACOBS ITALIA S.P.A.
Drawn	CLAUDIA CODIGNONE
Checked	FABIO VERSETTI
Approved	GIUSEPPE LACERENZA
Date	27/04/2023
Company Project No.	4791
M.E. Project No.	8.0724

Approvals

CUSTOMER	MICROSOFT	Date
Microsoft Project Engineer	GREG LYNCH	
Microsoft Capital Engineer	CATHAL O'SULLIVAN	Date
Microsoft Electrical Engineer	ALAN KELLETT	
Microsoft Environmental Engineer	VICTORIA MARCHALL	
Design Manager	MICHAEL O'DONNELL	
Security Manager	SHAMENDRA NADU LAOISE MAHER	
CSA		

PROJECT MANAGEMENT


Project Manager	LEONARDO DI RENZO
Design Manager	GIUSEPPE LACERENZA
Development Manager	DAVID FRANCESCATI
Quality Control Reviewer	FABIO VERSETTI

Revisions

No.	Date	Description

Registration

Key Plan

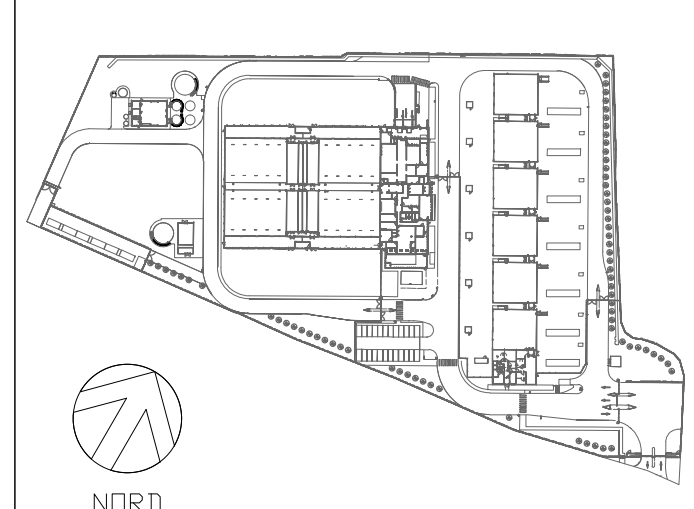

Bar Code

Sheet Title/Number

PLANIMETRIA DI DETTAGLIO - Stato di progetto

MIL02-Tav 005