



Rischio Geomorfologico Rev. 42 (Rischio Frana PAI)

scala 1:35.000 1 cm = 350 m

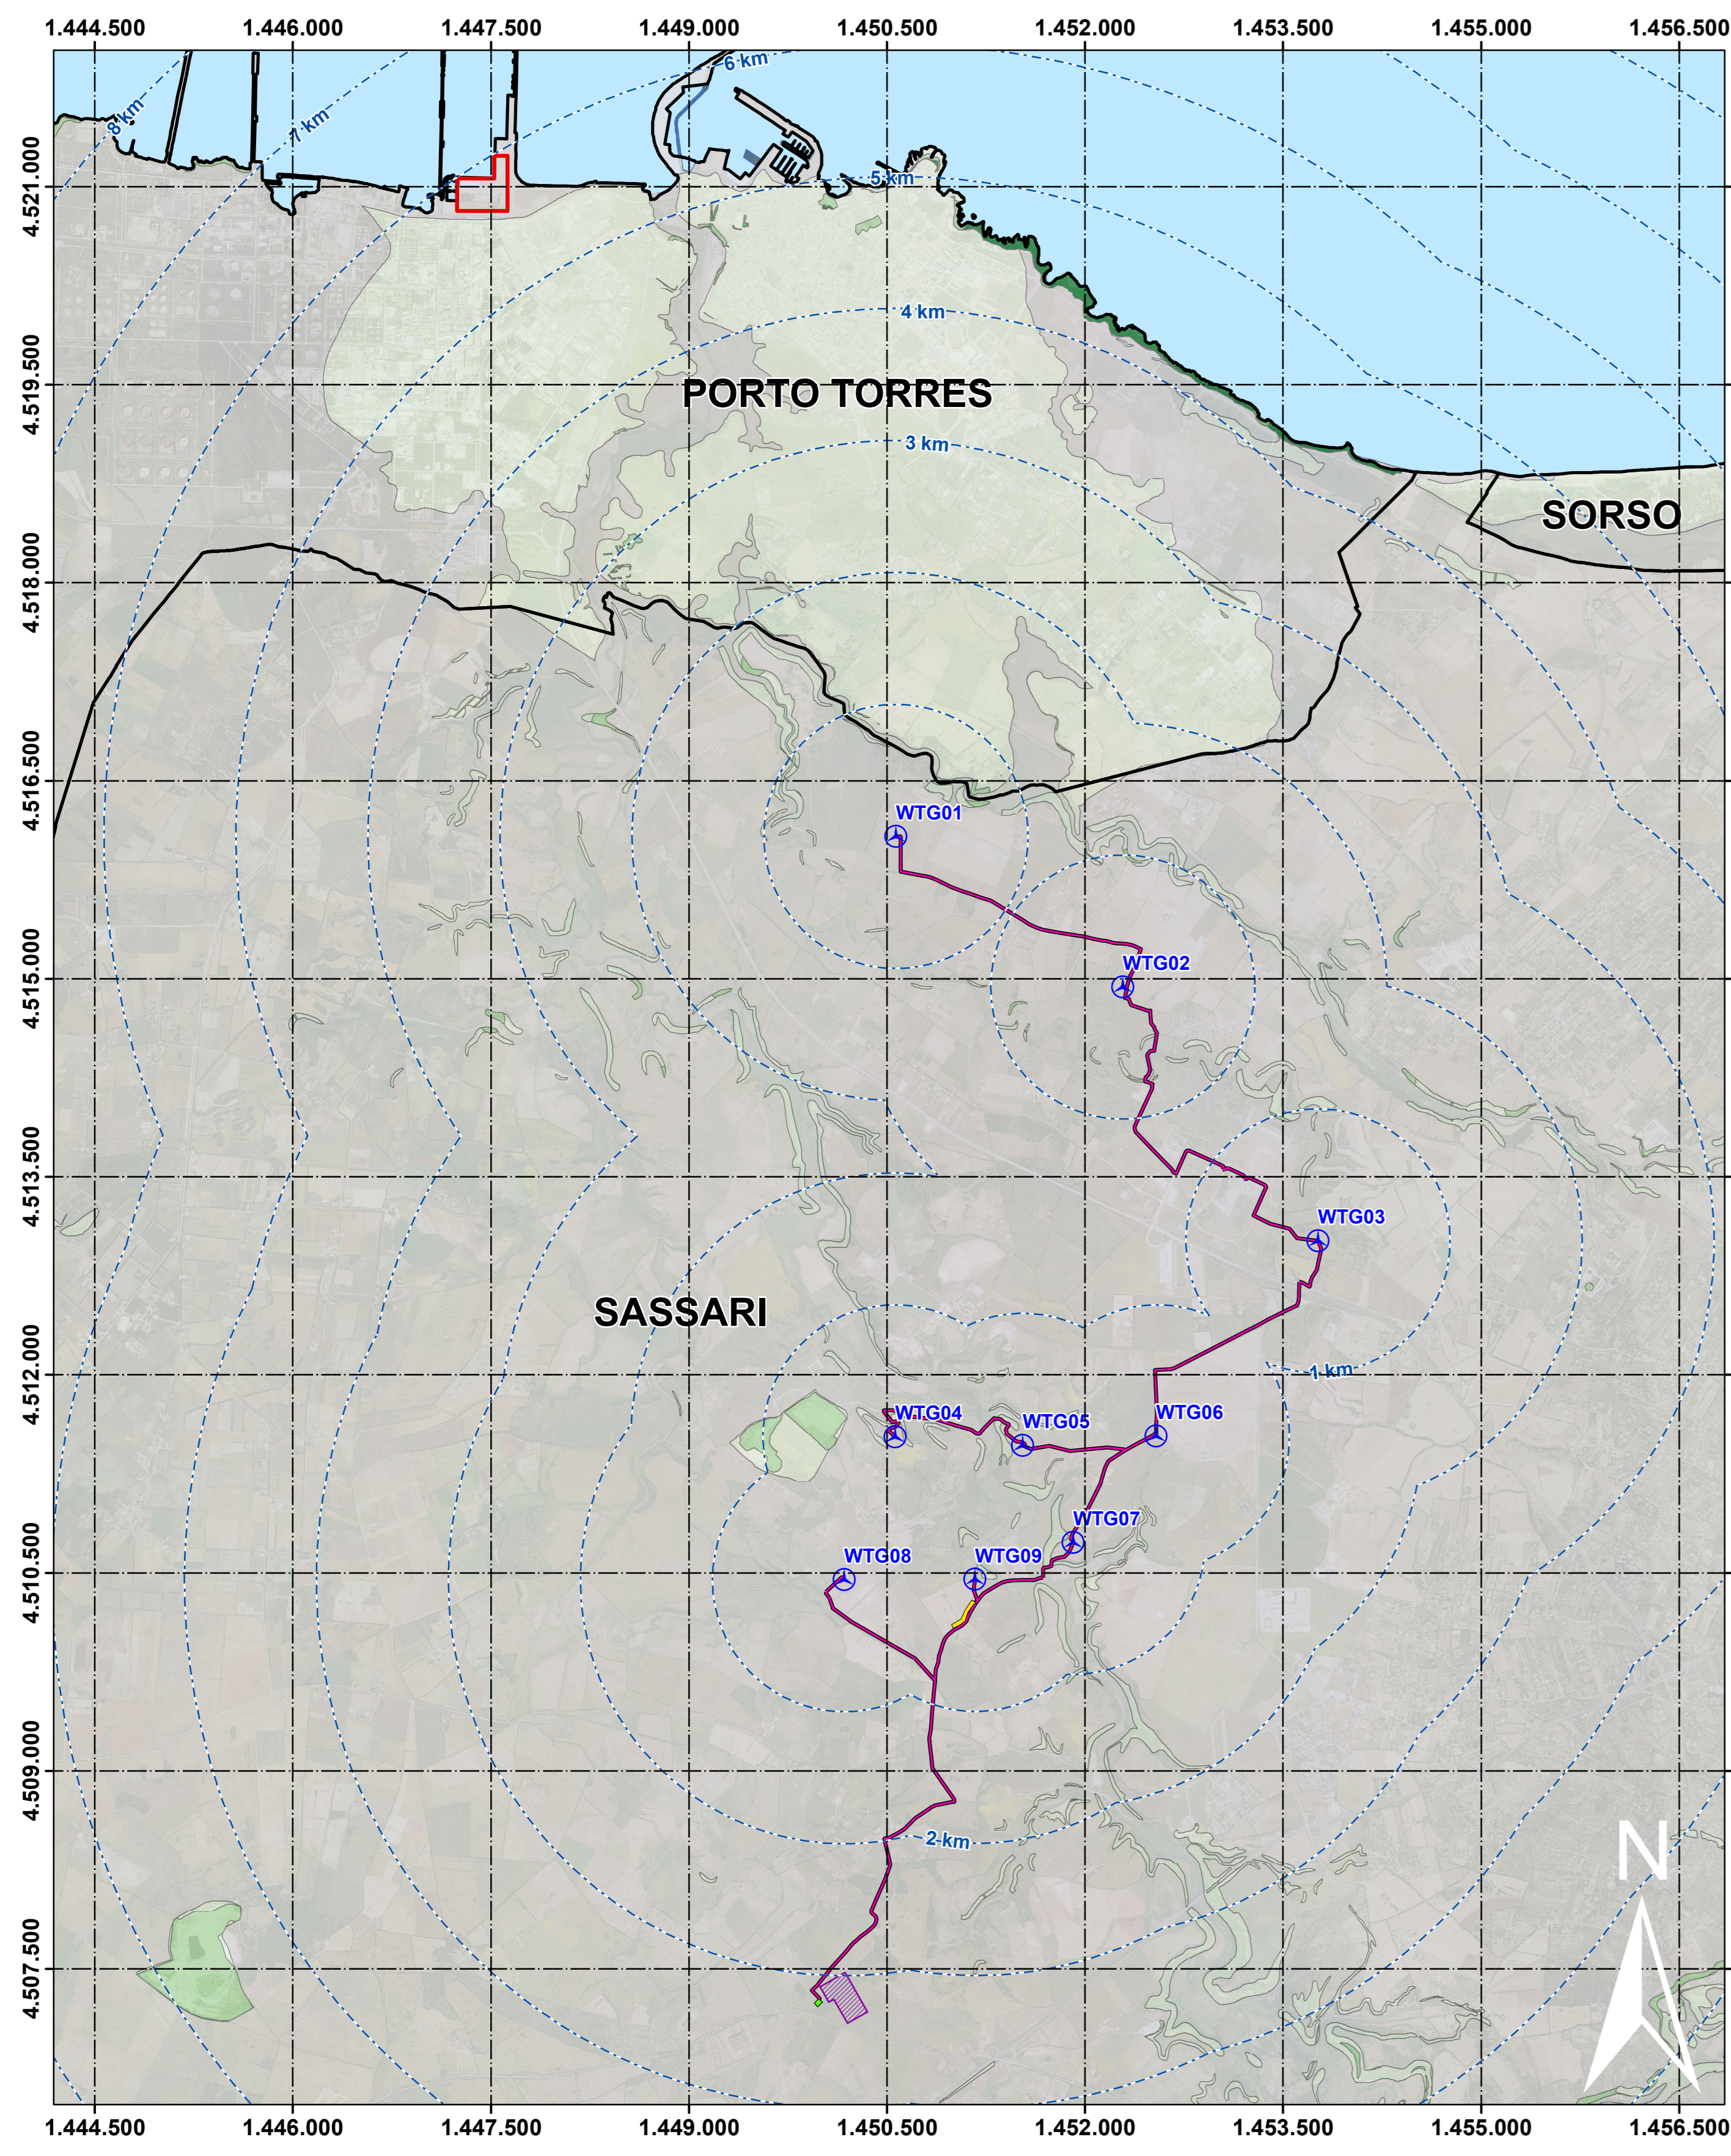


Pericolo Geomorfologico Rev. 42 (Pericolo Frana PAI)

scala 1:35.000 1 cm = 350 m

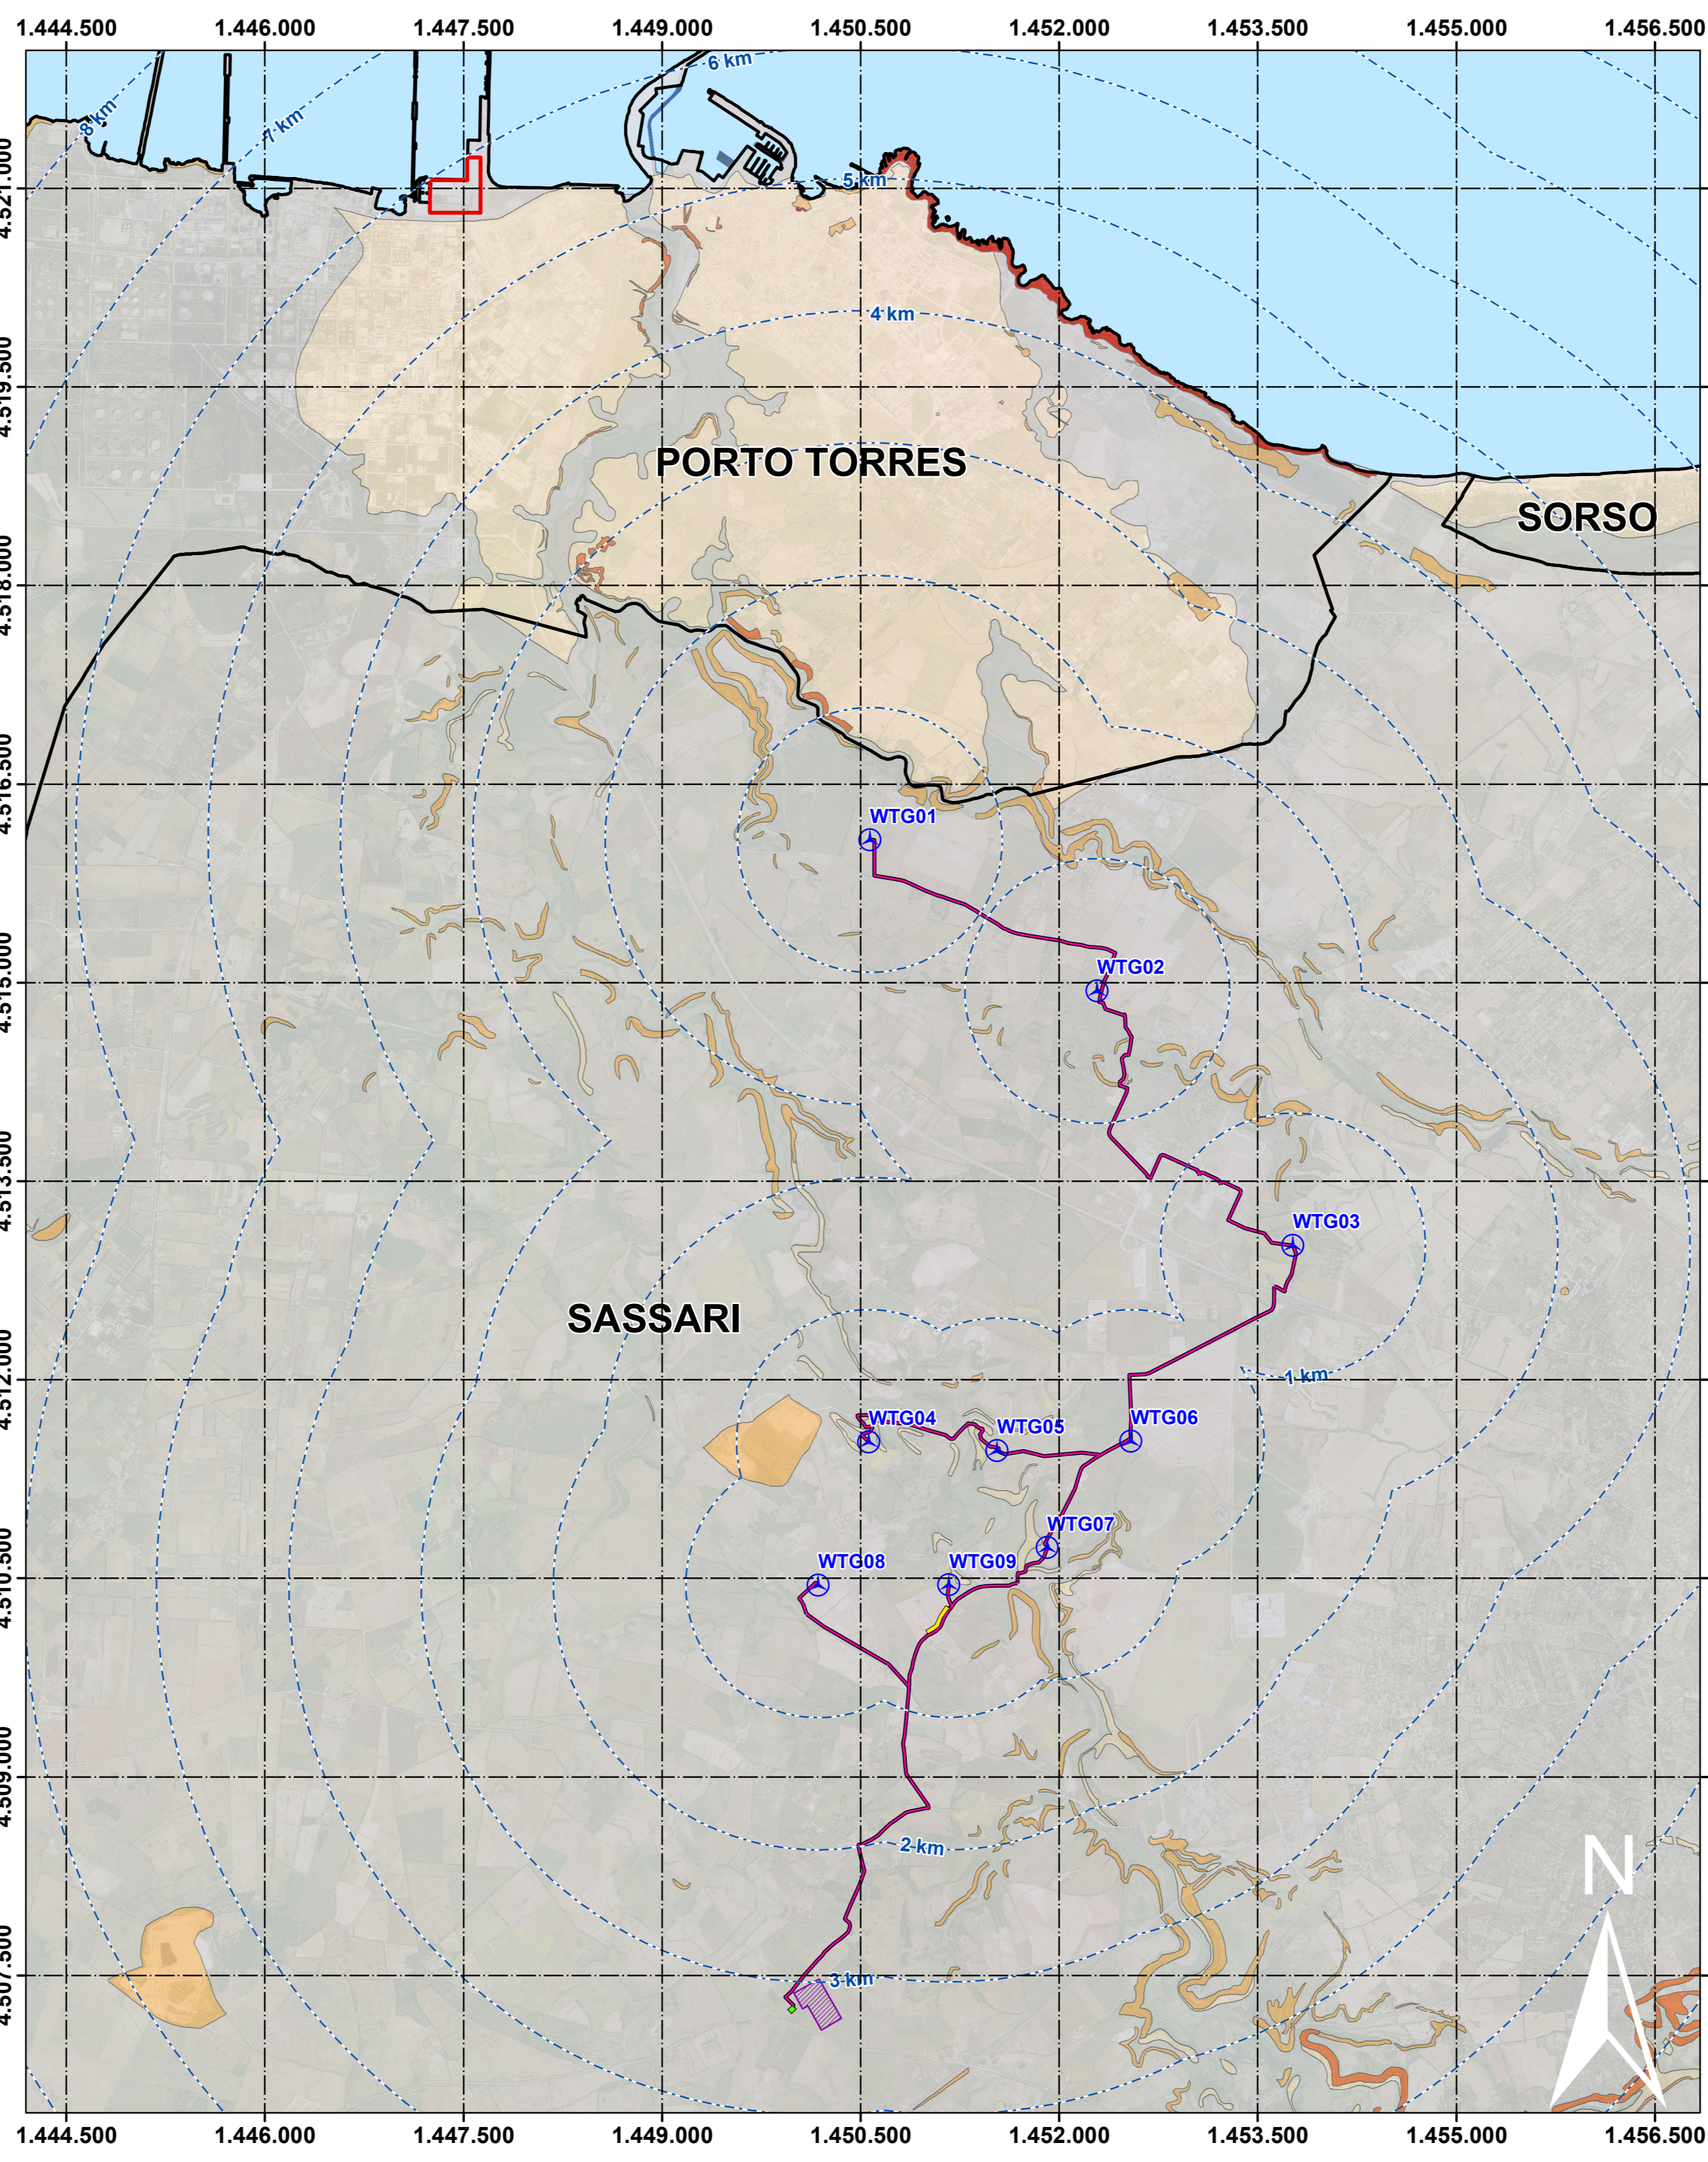

Art.8 Hg V.09 (Pericolo Frana PAI Art.8)

scala 1:100.000 1 cm = 1.000 m

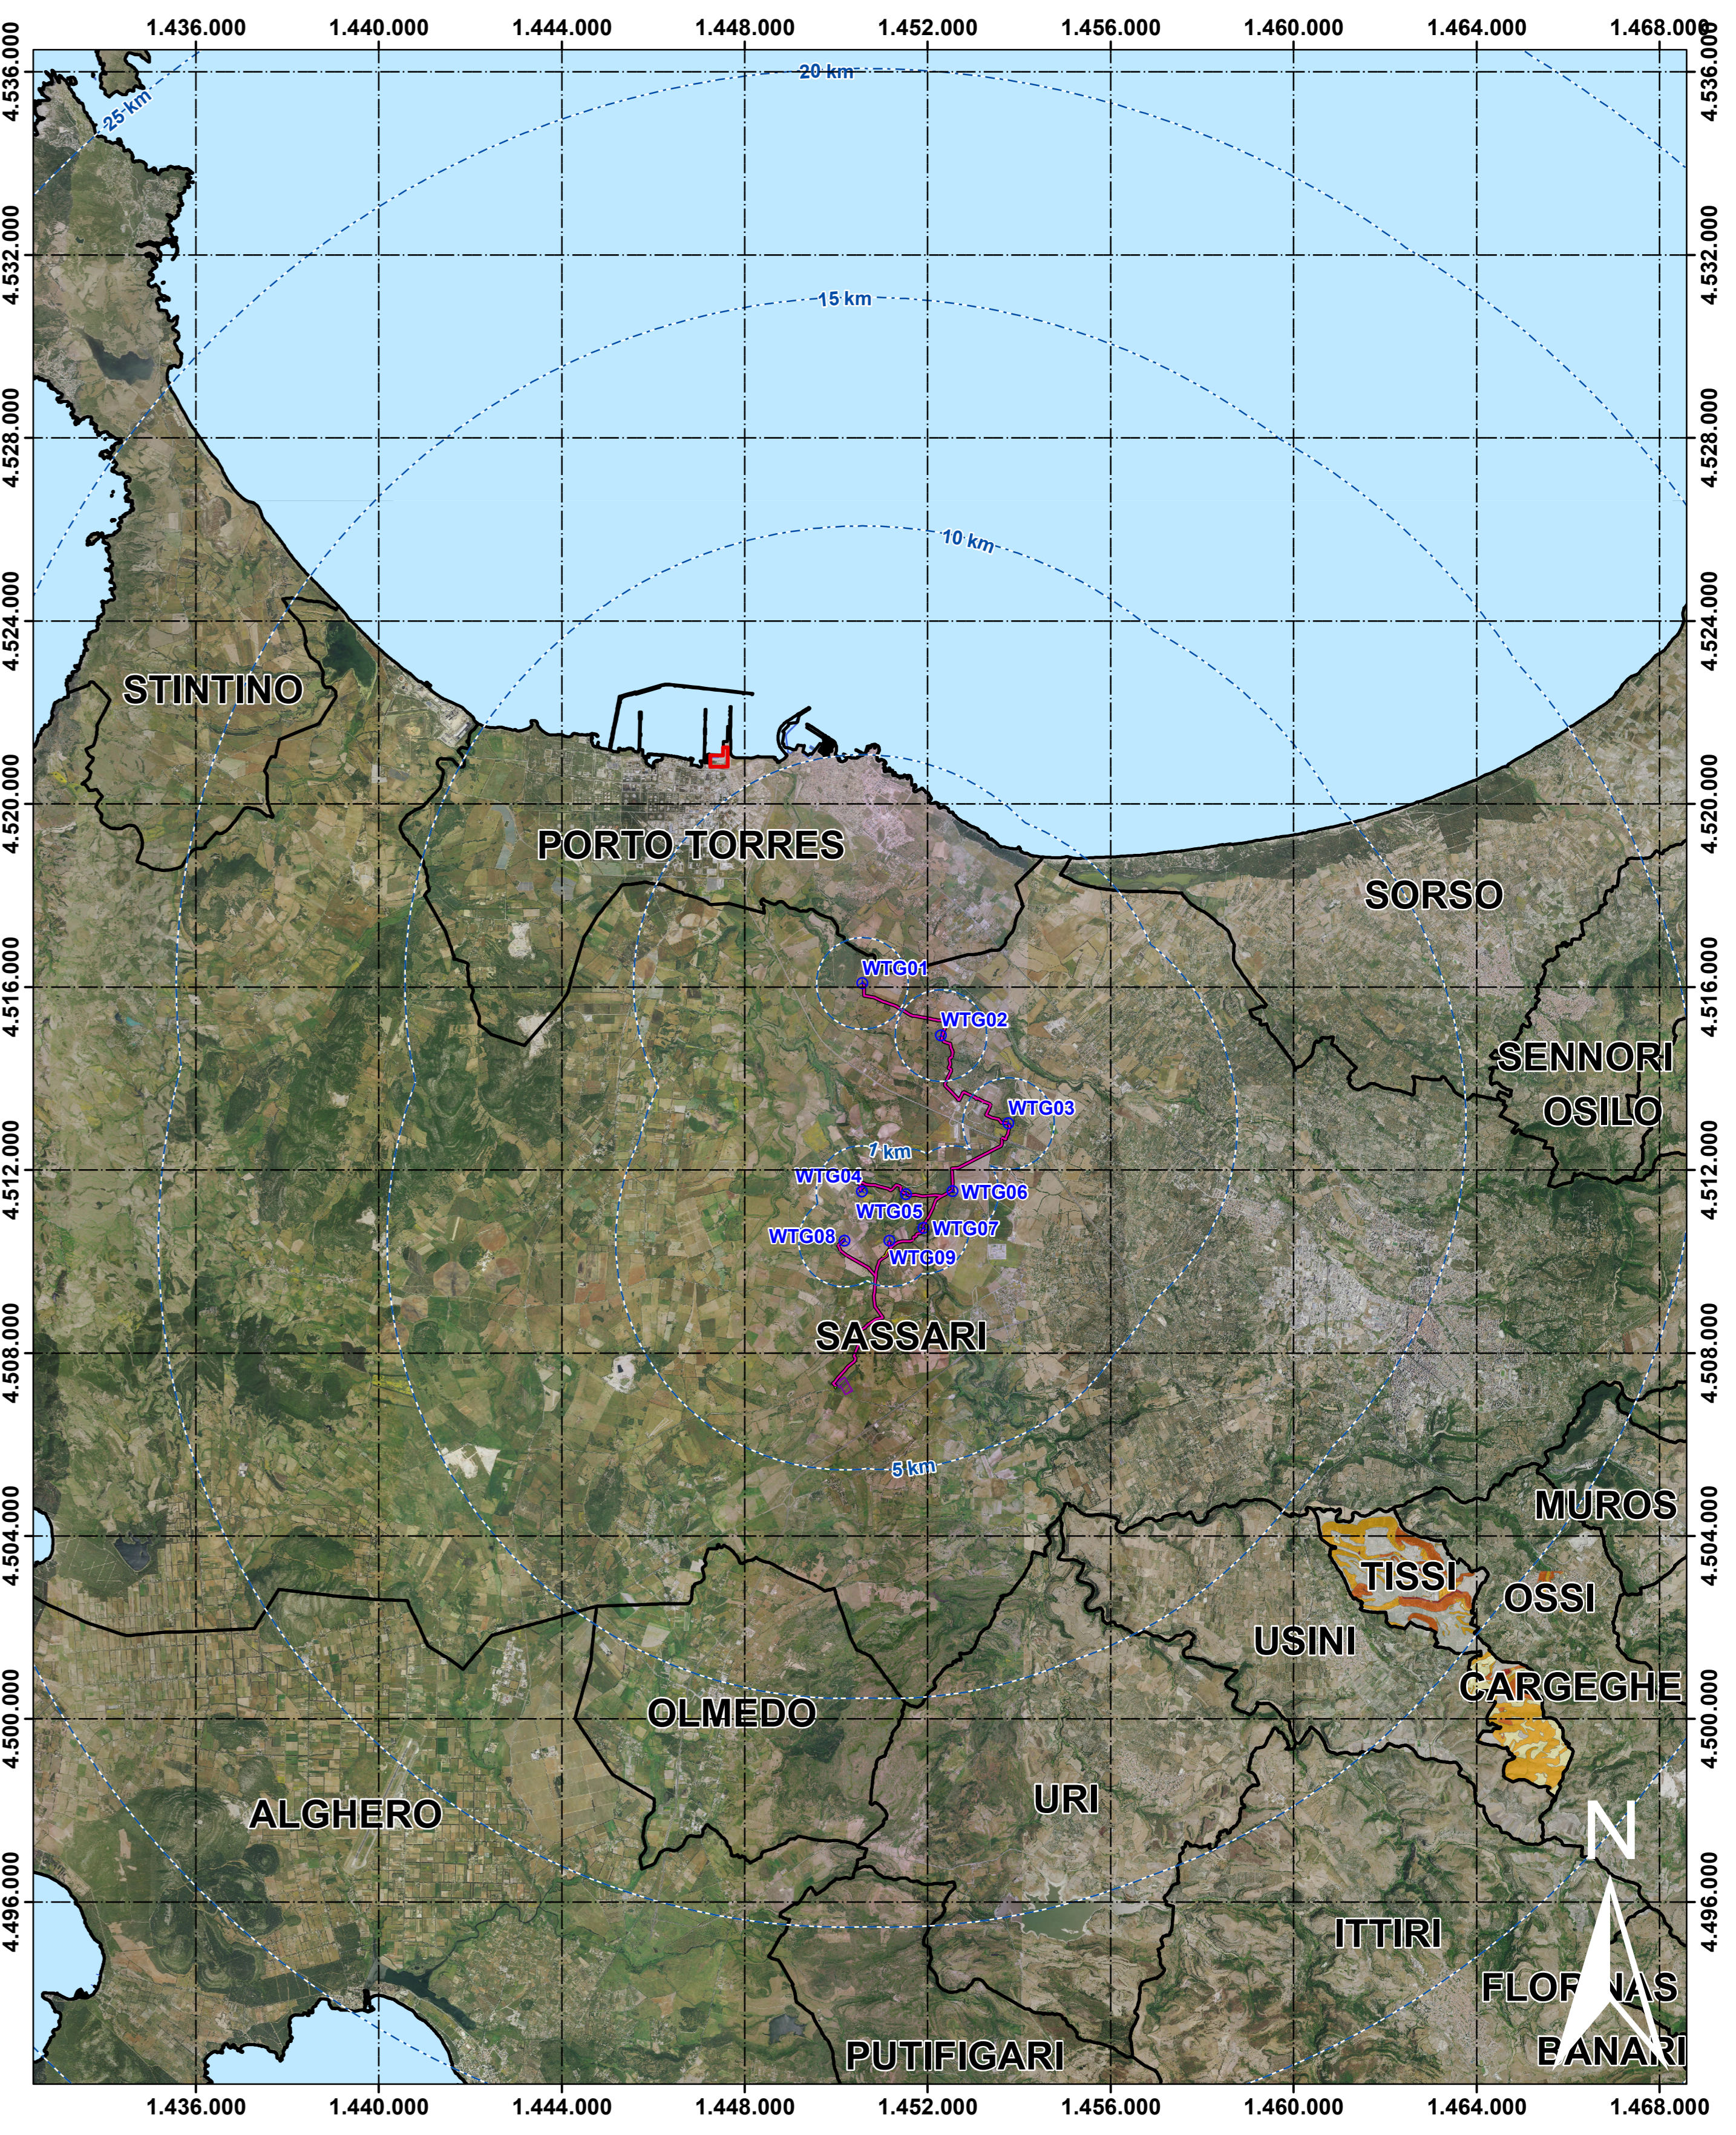

Rischio Geomorfologico Rev. 42 (Rischio Frana PAI)

- Rg0
Rg1
Rg2
Rg3
Rg4
V

Pericolo Geomorfologico Rev. 42 (Pericolo Frana PAI)

- Hg0
Hg1
Hg2
Hg3
Hg4

Art.8 Hg V.09 (Pericolo Frana PAI Art.8)

- Hg0
Hg1
Hg2
Hg3
Hg4

- Legenda
Buffer distanze da area di progetto
WTG
Sistema di accumulo
Cavidotto
SSE utente
Futura SE della RTN 380-150 36 kV
Area deposito temporaneo di cantiere
Confini comunali
Mare



Link Sardegna Geoportale - PAI

Project information block including logos for Provincia di Sassari, Regione Sardegna, Comune di Sassari, FIMENERGIA, Favero Engineering, and BIA. It also contains a revision table and a title block with the project name 'INQUADRAMENTO SU PAI - FRANA' and the code 'DEFINITIVO ELG 20900'.